




FRONT ELEVATION

SIDE ELEVATION

REAR ELEVATION

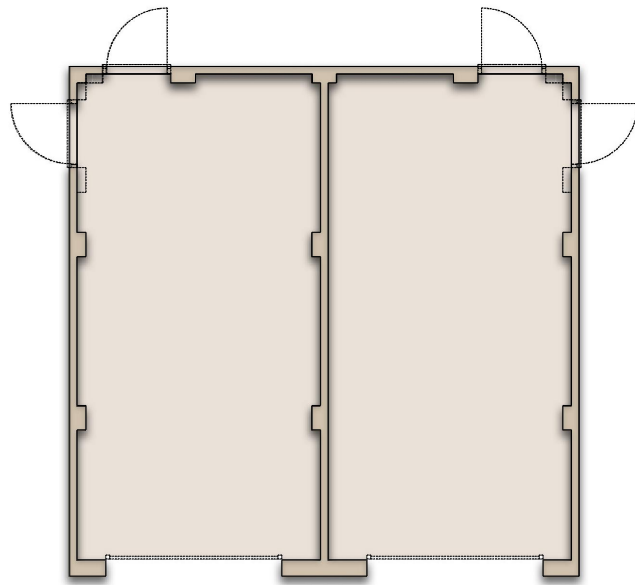


GROUND FLOOR PLAN

Rev	Date	Details
A	14.07.23	Resubmission amendments to suit LA comments.

**Notes:**

Refer to drawing - PL010 Materials & Boundary's for any material changes

SCALE BAR 1:100

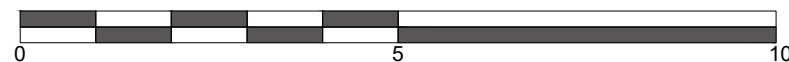

- Preliminary
- Design
- Information
- Comment
- Planning
- Construction



Client: Vistry West Midlands  
 Project: Woodside Conference Job No: BVA04 Drawing No: PL216  
 Title: Twin Garage Date: March 2023 Rev: A  
 Scale: 1 : 100 Sheet Size: @ A3 Drawn: TW Checked: DM  
 T: 0121 439 1151 A: Suite 3 Aspley House, 36 Hylton Street, Birmingham, B18 6HN  
 E: admin@ophirarchitecture.com Registered in England and Wales. Company No. 11534477  
 All written/scaled dimensions and floor areas are subject to verification by Contractor(s) on site.  
 This drawing and design are © Copyright of Ophir Architecture Ltd.  
 No reproduction or alteration is permitted without prior written consent