


Retail


This drawing and details contained therein are copyright and are not to be reproduced without obtaining permission. All dimensions and levels relating to actual site conditions are to be checked on site prior to any works being commissioned or executed. Contractors are not to scale from this drawing and should refer any queries in respect of dimensions to the designers.

Disclaimer

These drawings indicate in general the project in terms of Architectural Design Intent to a RIBA Stage 3 level. They are for Tender purposes only and not for Construction. The drawings do not necessarily indicate or describe all work required for full performance and completion of the requirements of the contract documents or full structural, mechanical and electrical systems. As indicated or described, the contractor shall furnish all items required for the full and proper execution and completion of the work.

The Architectural drawings should always be read in conjunction with all other relevant structure and services drawings and any other applicable contract documents. Any discrepancy between these drawings and documents should be reported for clarification and verification. The Architectural drawing is subject to Design Development at RIBA Stages 4 & 5.

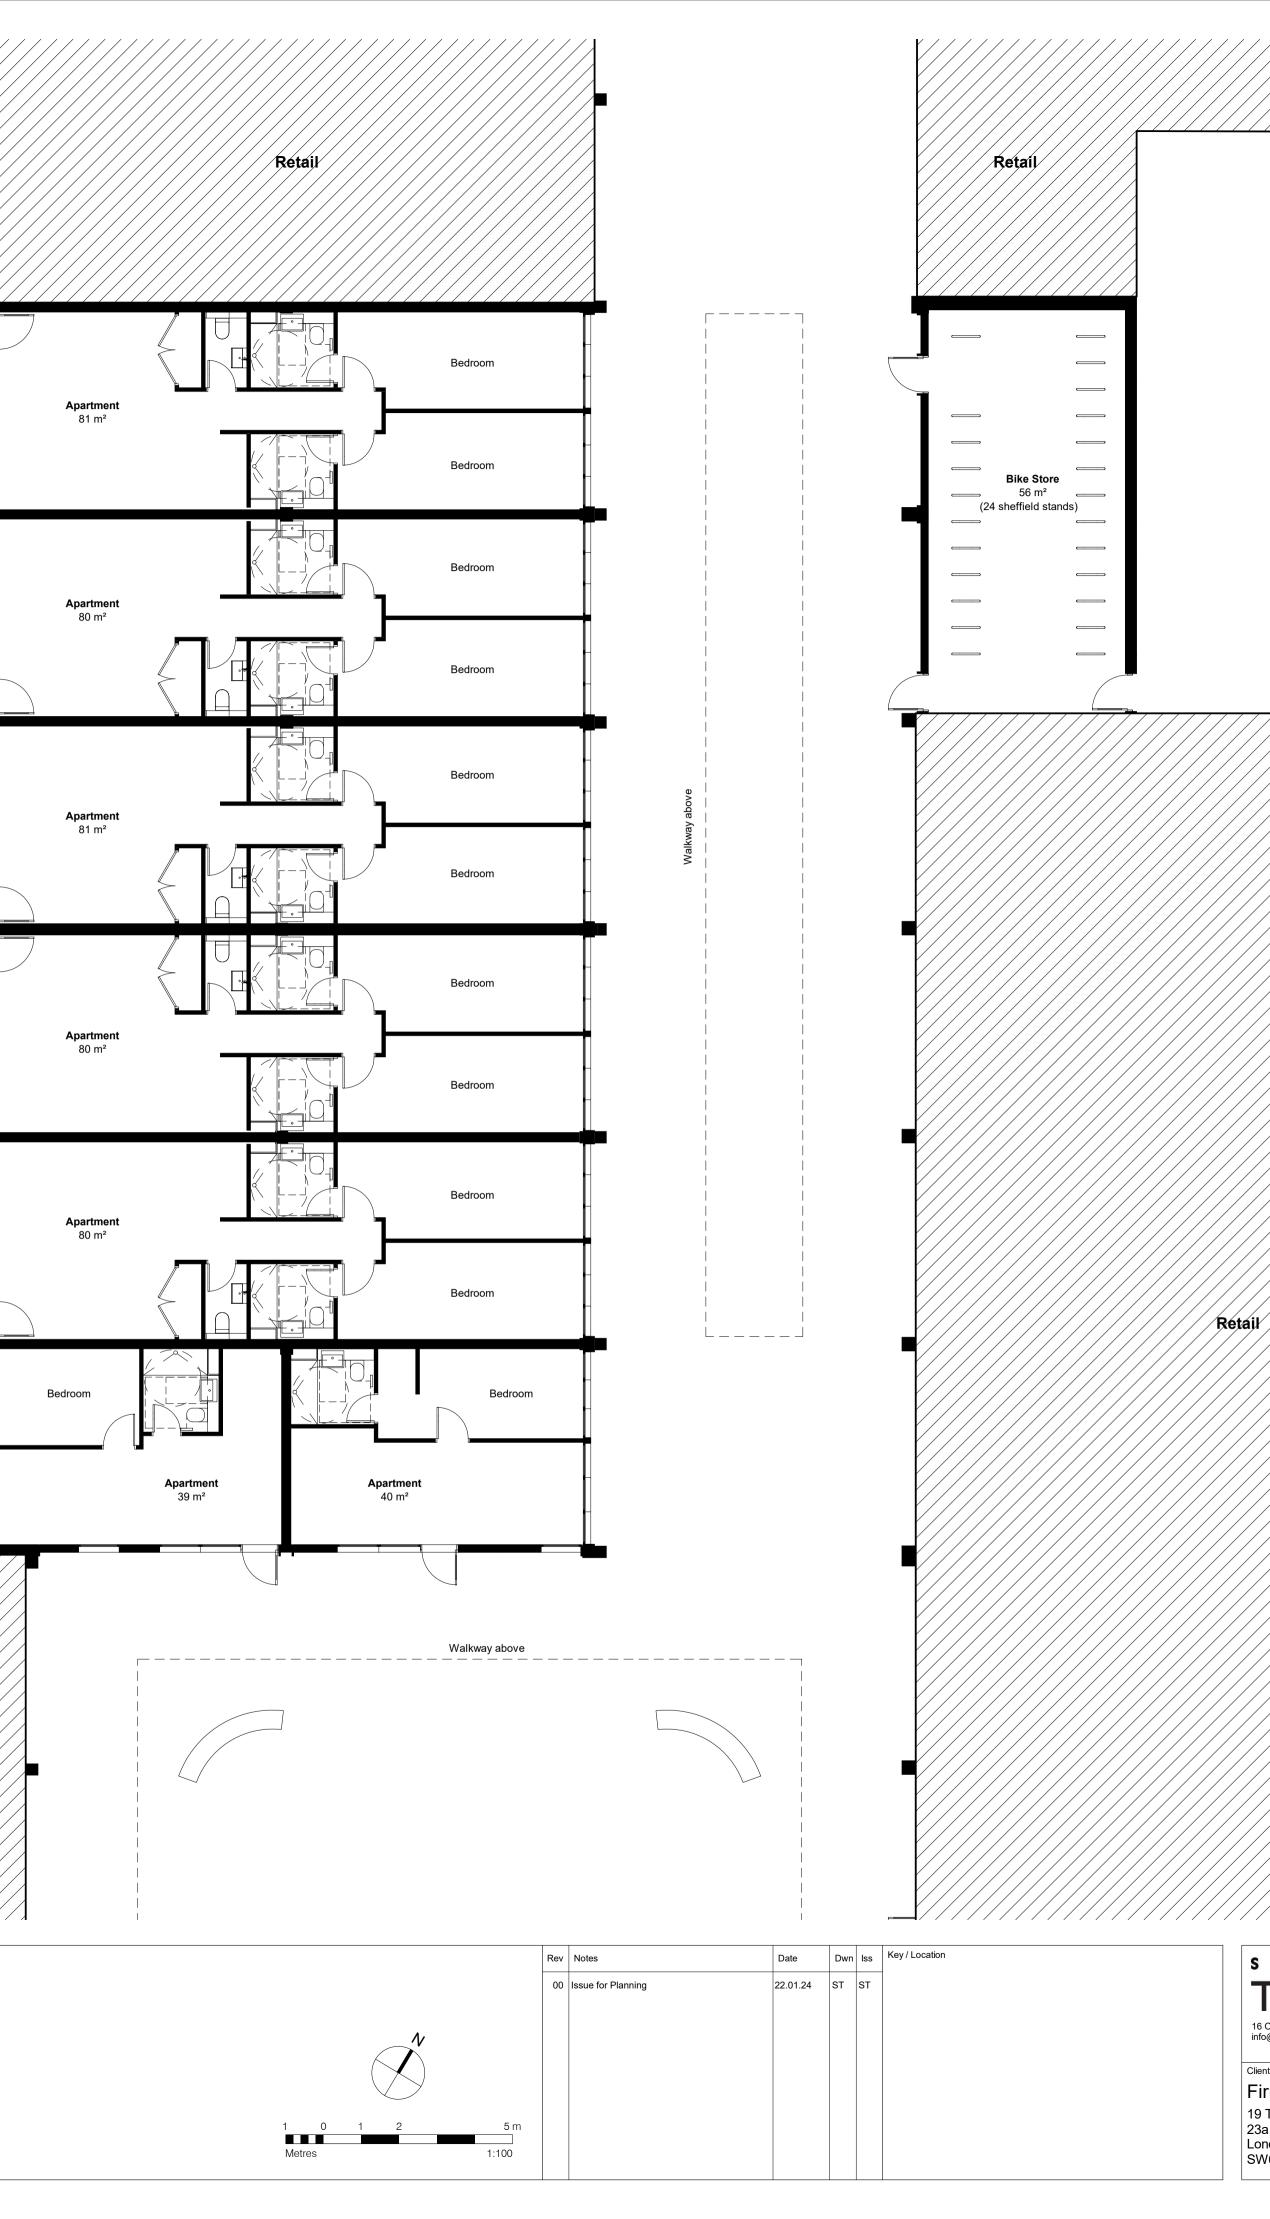

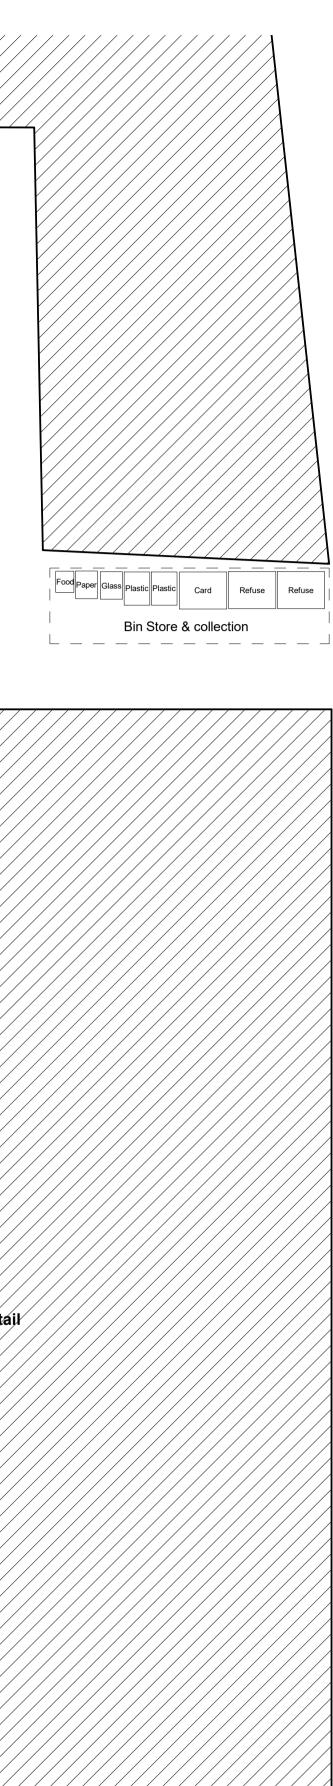

Towards Dalby Avenue



Client Firmstone Consortia One Ltd 19 Talina Centre 23a Bagleys Lane London SW6 2BW

Project St Cathe	erine's Place		
Drawing Title Proposed C	round Floor Plan		
Scale		Drawn By	Issued By
1 : 100	@ A1	ST	ST
	FOR PLANN	IING	-
Project No.	Drawing No.		Revision
23009	A PL PR 180		00