



DRAWING SCALE: 1:100



EXISTING FRONT ELEVATION 1:100 @ A3

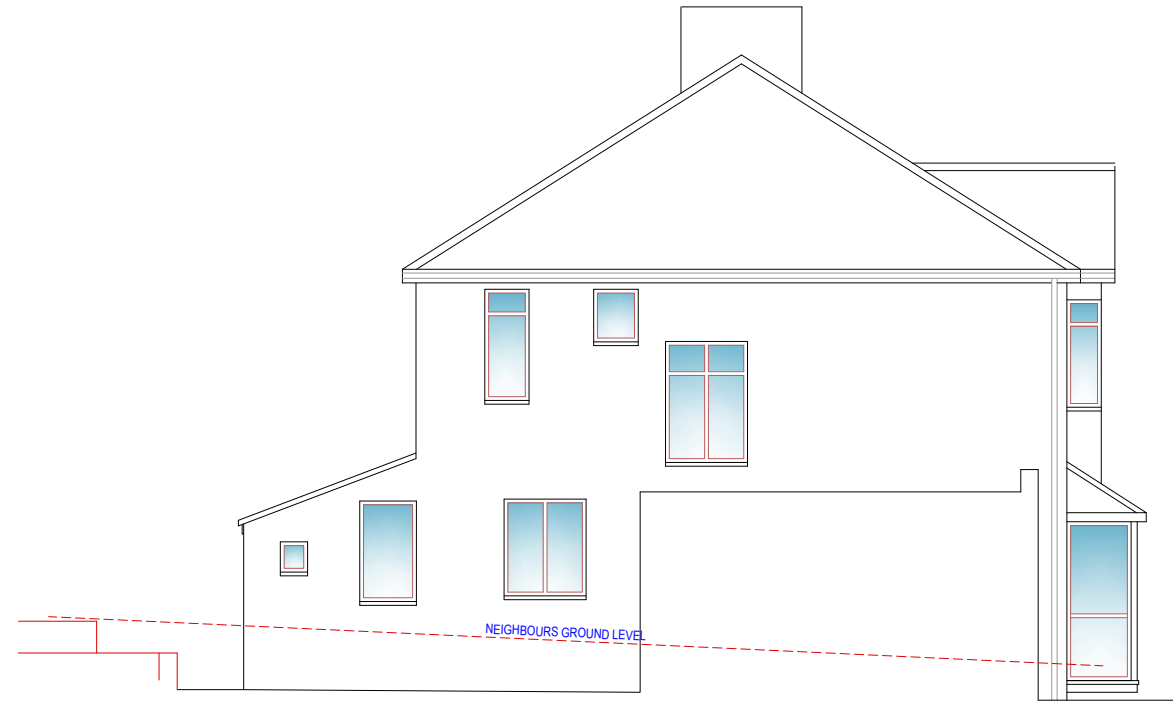

EXISTING SIDE ELEVATION 1:100 @ A3

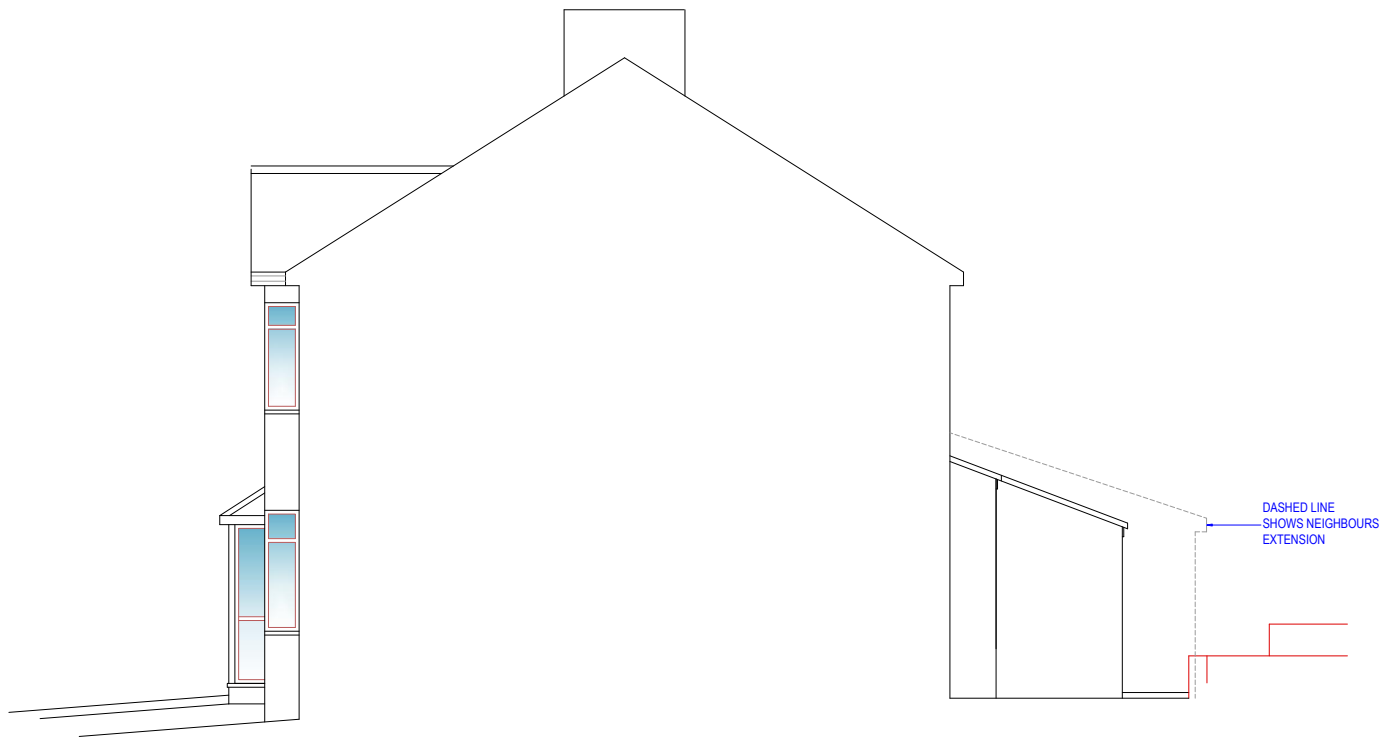

EXISTING SIDE ELEVATION 1:100 @ A3



EXISTING REAR ELEVATION 1:100 @ A3

FIRST CEILING

FIRST FLOOR GROUND CEILING

GROUND FLOOR

FIRST CEILING

FIRST FLOOR GROUND CEILING

GROUND FLOOR

DASHED LINE SHOWS NEIGHBOURS EXTENSION

NEIGHBOURS GROUND LEVEL

IF IN DOUBT - ASK
 COPYRIGHT CITYSCAPE ARCHITECTURE LTD
 ALL DIMENSIONS, LEVELS AND ANGLES TO BE CHECKED ON SITE BY CONTRACTOR
 ALL BOUNDARIES ARE ASSUMED AND WE ACCEPT NO LIABILITY FOR BOUNDARY INACCURACY
 YOU ARE REMINDED OF YOUR RESPONSIBILITIES UNDER THE 'PARTY WALL ETC. ACT. 1996 WHERE APPLICABLE
 RESPONSIBILITY IS NOT ACCEPTED FOR ERRORS MADE BY OTHERS IN SCALING FROM THIS DRAWING
 ALL DRAIN RUNS EXISTING AND PROPOSED ARE TO BE VERIFIED ON SITE DUE TO RESTRICTED ACCESS - ENSURE ALL CONNECTIONS MADE TO CORRECT SYSTEMS

CITYSCAPE
 ARCHITECTURE

T: 0117 900 0124
 W: www.aboplans.co.uk
 E: mail@aboplans.co.uk

CLIENT: LANG

SITE:
 47 LAURIE CRESCENT, BRISTOL, BS9 4SZ

SCHEME:
 SINGLE STOREY EXTENSION TO SIDE AND REAR
 TO BE READ IN CONJUNCTION WITH: Z-773-S001
 DRAWING NUMBER: Z-773-D003

REVISION:



DATE: 21ST APRIL 2023