



Existing Front Elevation A

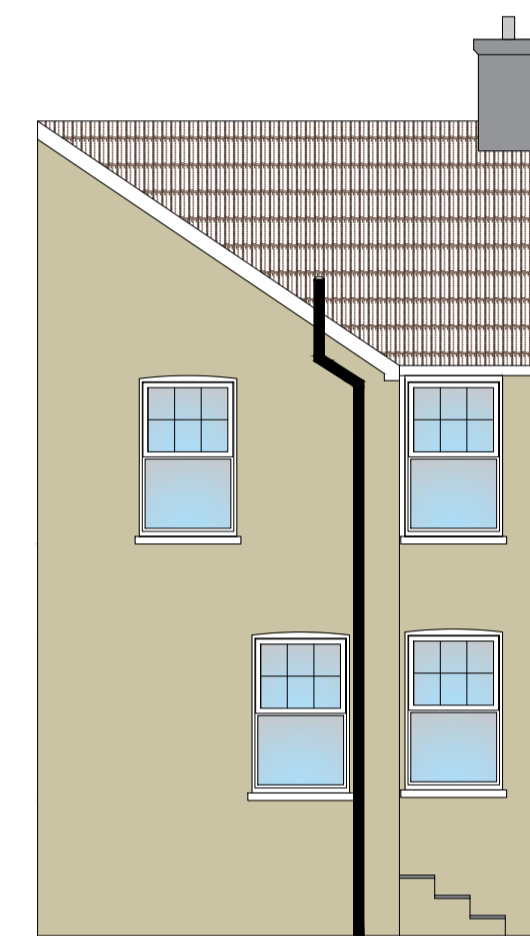


Proposed Front Elevation A




Existing Rear Elevation B

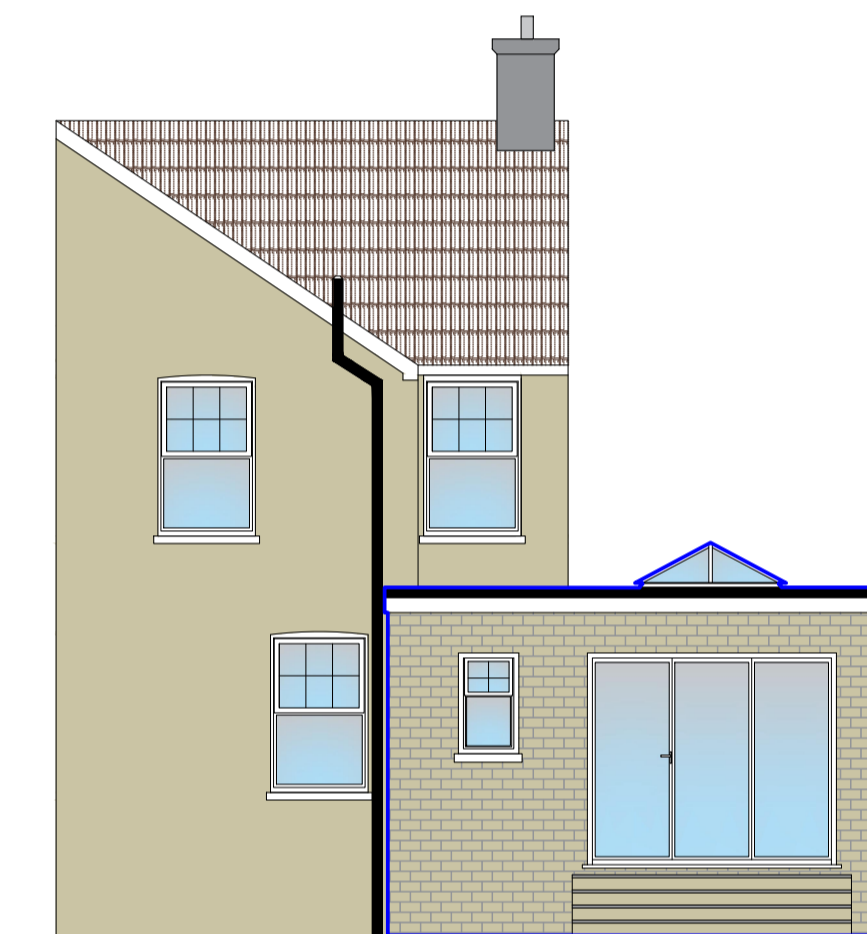


Proposed Rear Elevation B

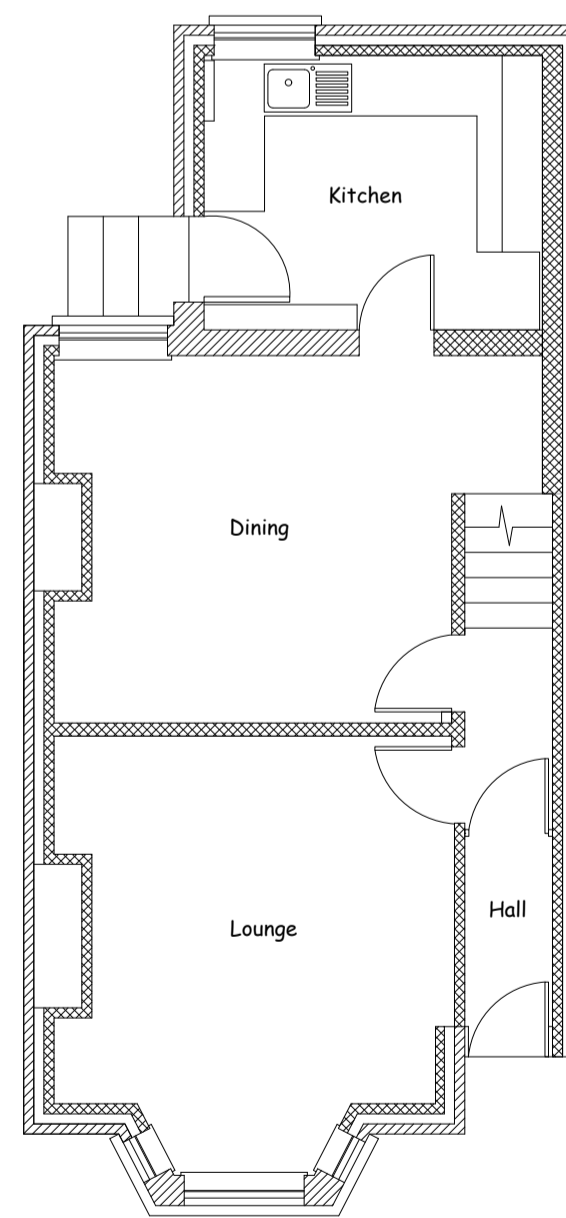


Existing Ground Floor

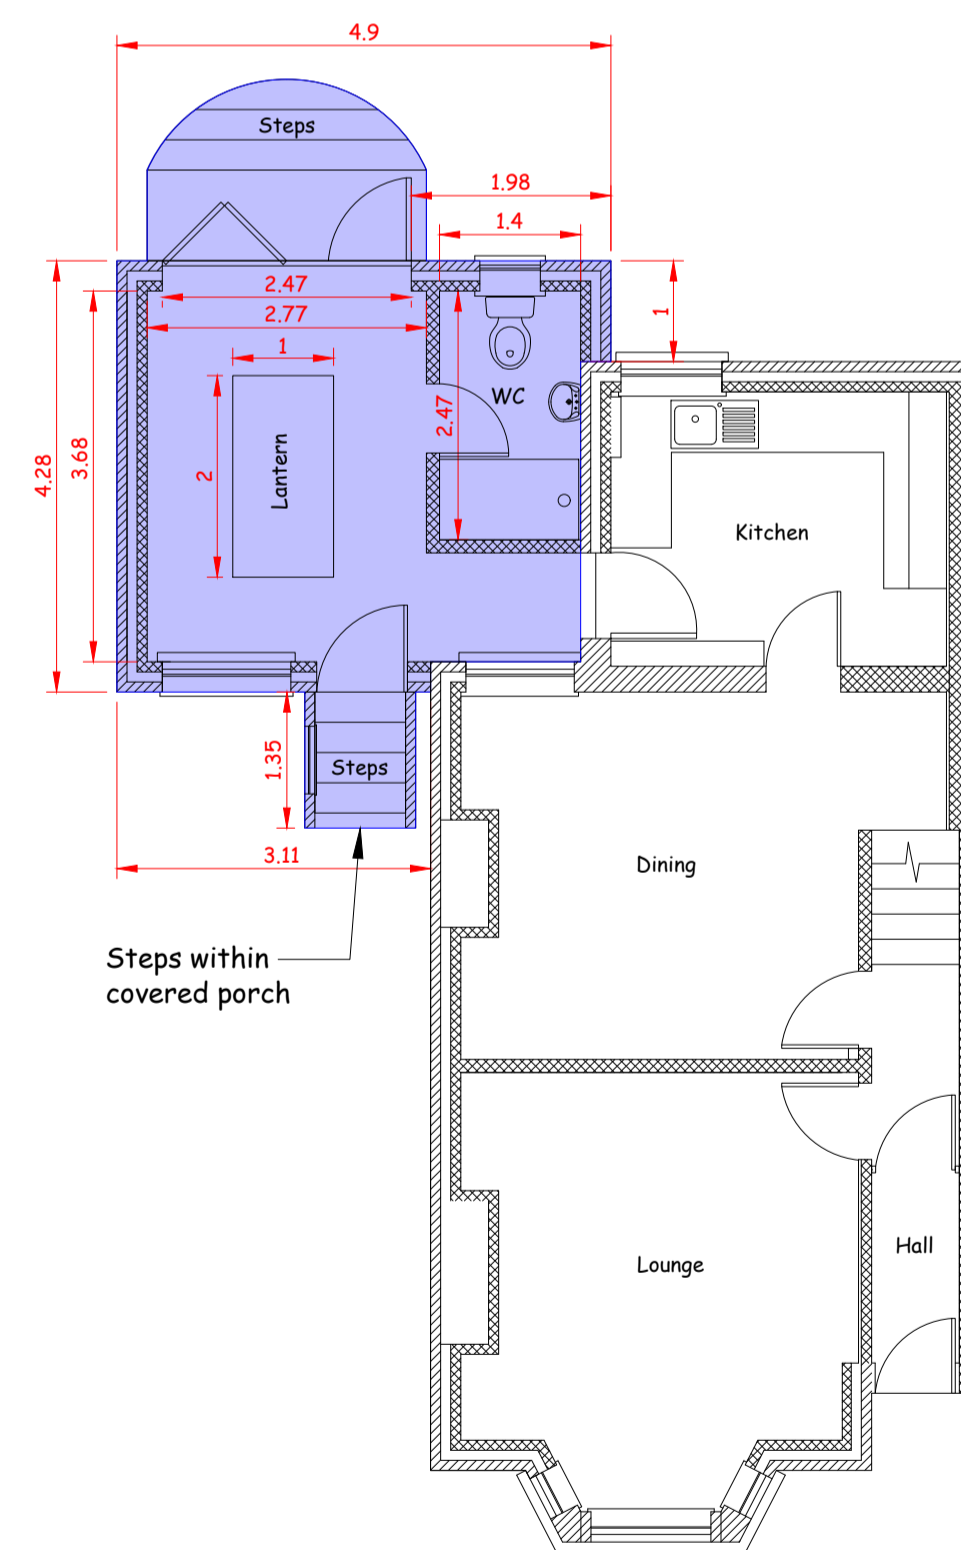


Proposed Ground Floor

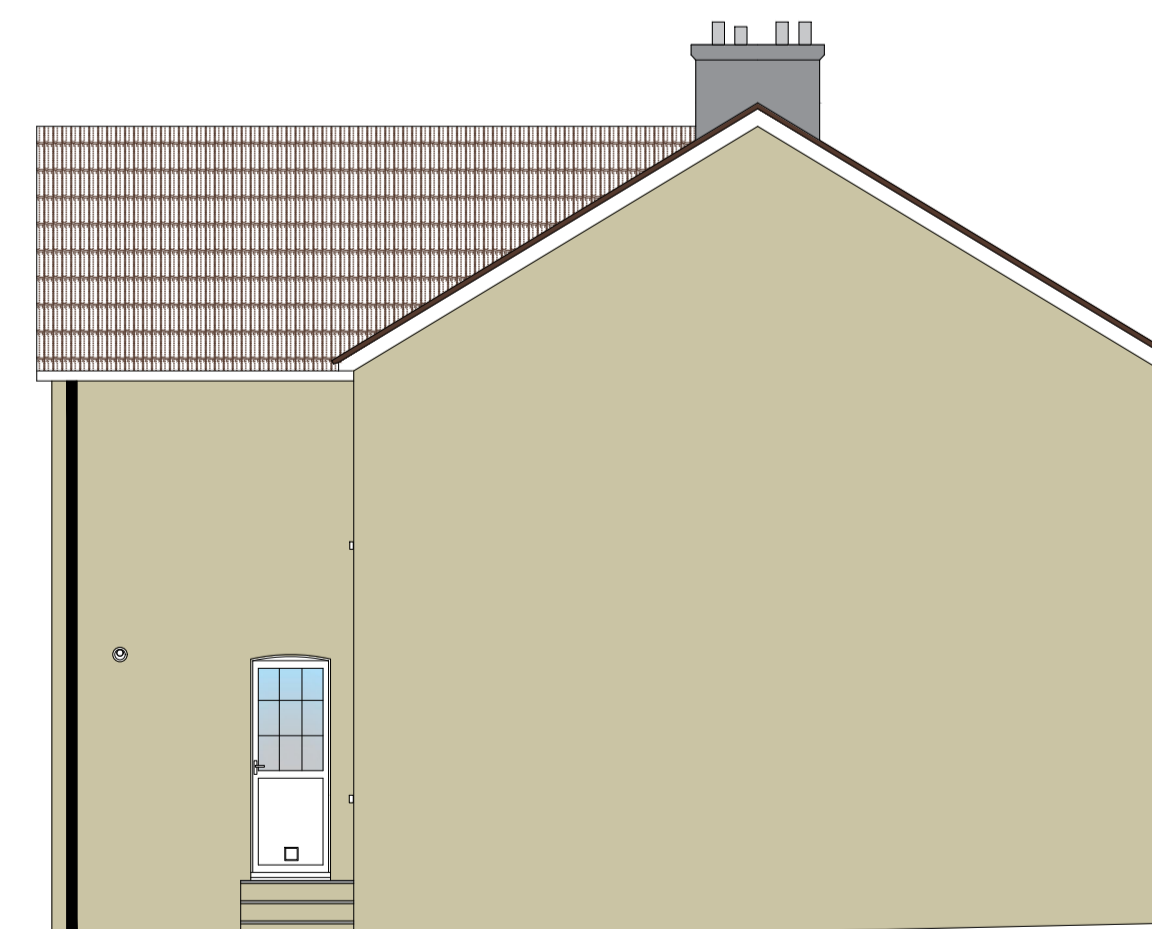

Existing Side Elevation C

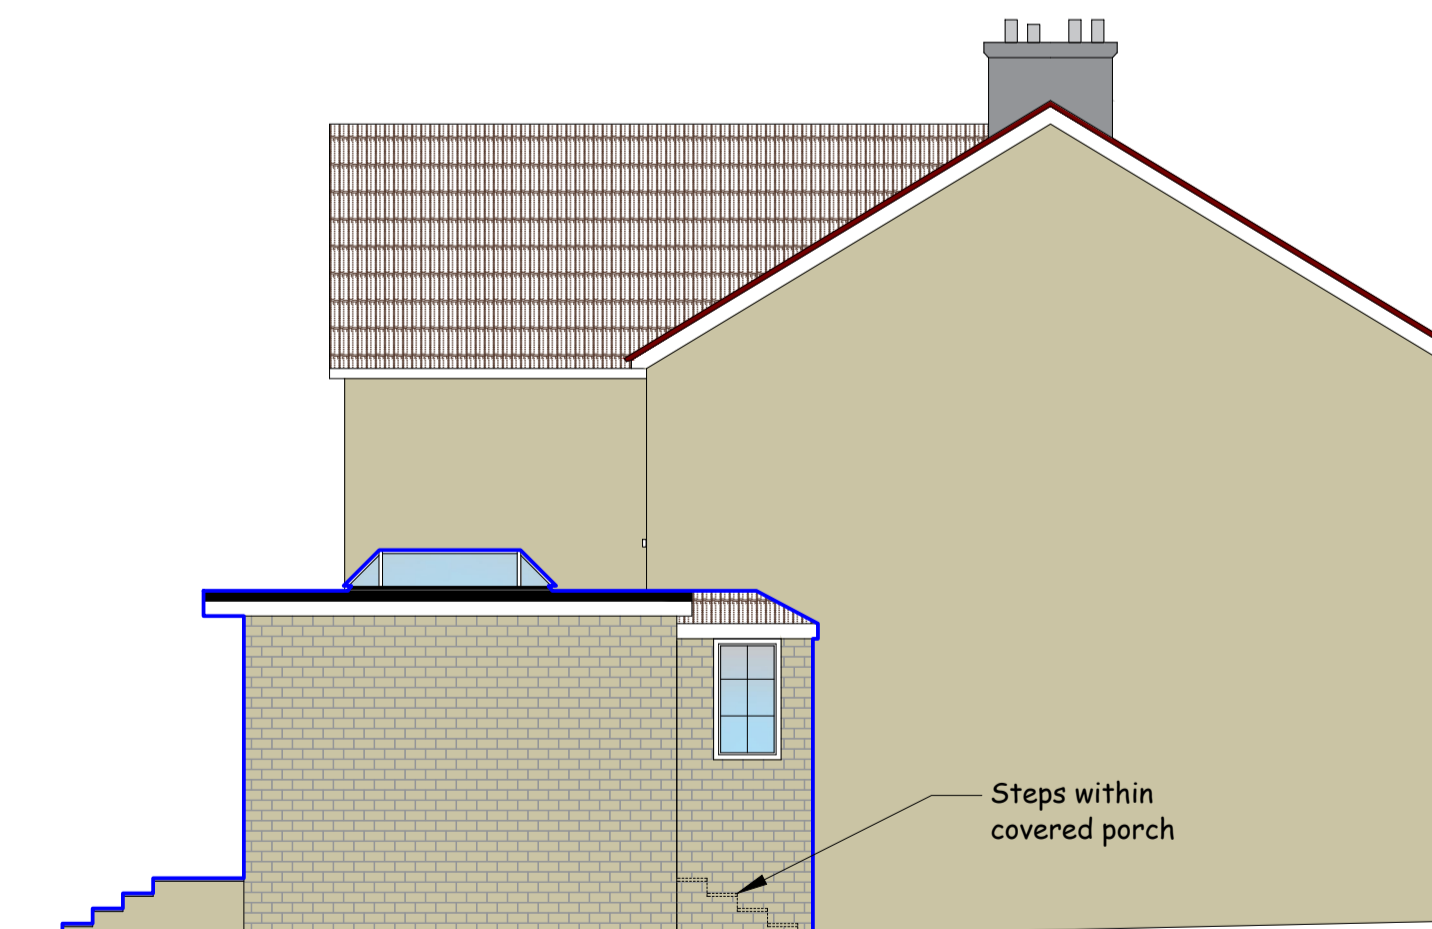

Proposed Side Elevation C

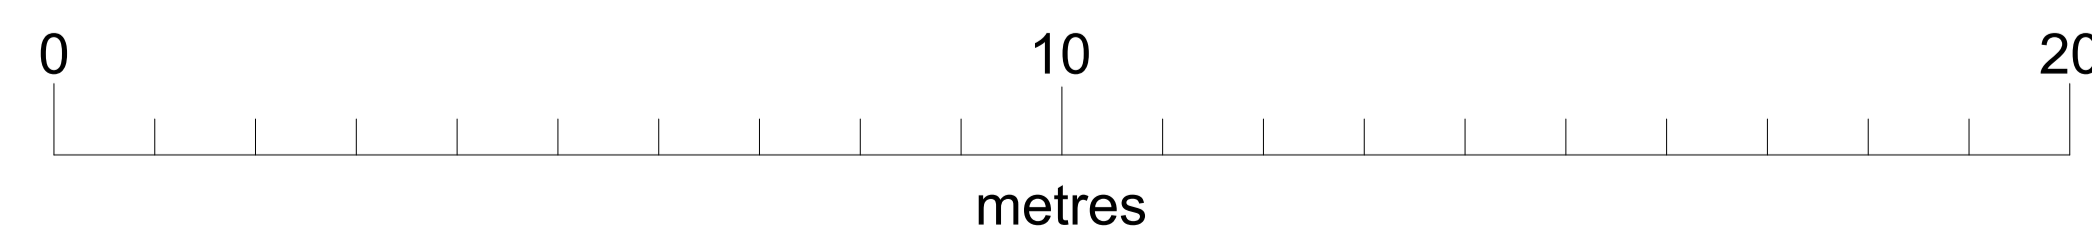

General Notes

- Land Registry Boundary
- Proposed Extension

NOTES

- The Contractor must check all dimensions on site.
- It is the Contractor's responsibility to ensure compliance with building regulations and necessary codes of practice.
- Proposed Extension to be of traditional construction methods (brick and block) with face brick work colour matching the existing property.
- Flat roof finished in EPDM Rubber or similar.
- Roof lantern finished in white aluminum, or similar.
- All windows to be in keeping with existing property.
- All external steps to be constructed to meet current legislation.

Revision/Date	Revision/Notes
29/02/2024	Notes added to Porch detail



Site Location: 52 Sandwich Road, Eythorne, CT15 4DE			
Drawing Title: Plan and Elevations - Proposed Extension			
Drawn By: JC	Checked By: RD	Paper Size: A1	
Control Status: CONTROLLED	Scale: 1:75	Date: 08/02/2024	
	Revision: A	Revision Date: 29/02/2024	
Drawing Number: JC-SRE-2024-01 (2)			