


EXISTING ROOF PLAN
Scale 1/100



EXISTING GROUND FLOOR LAYOUT PLAN
Scale 1/50

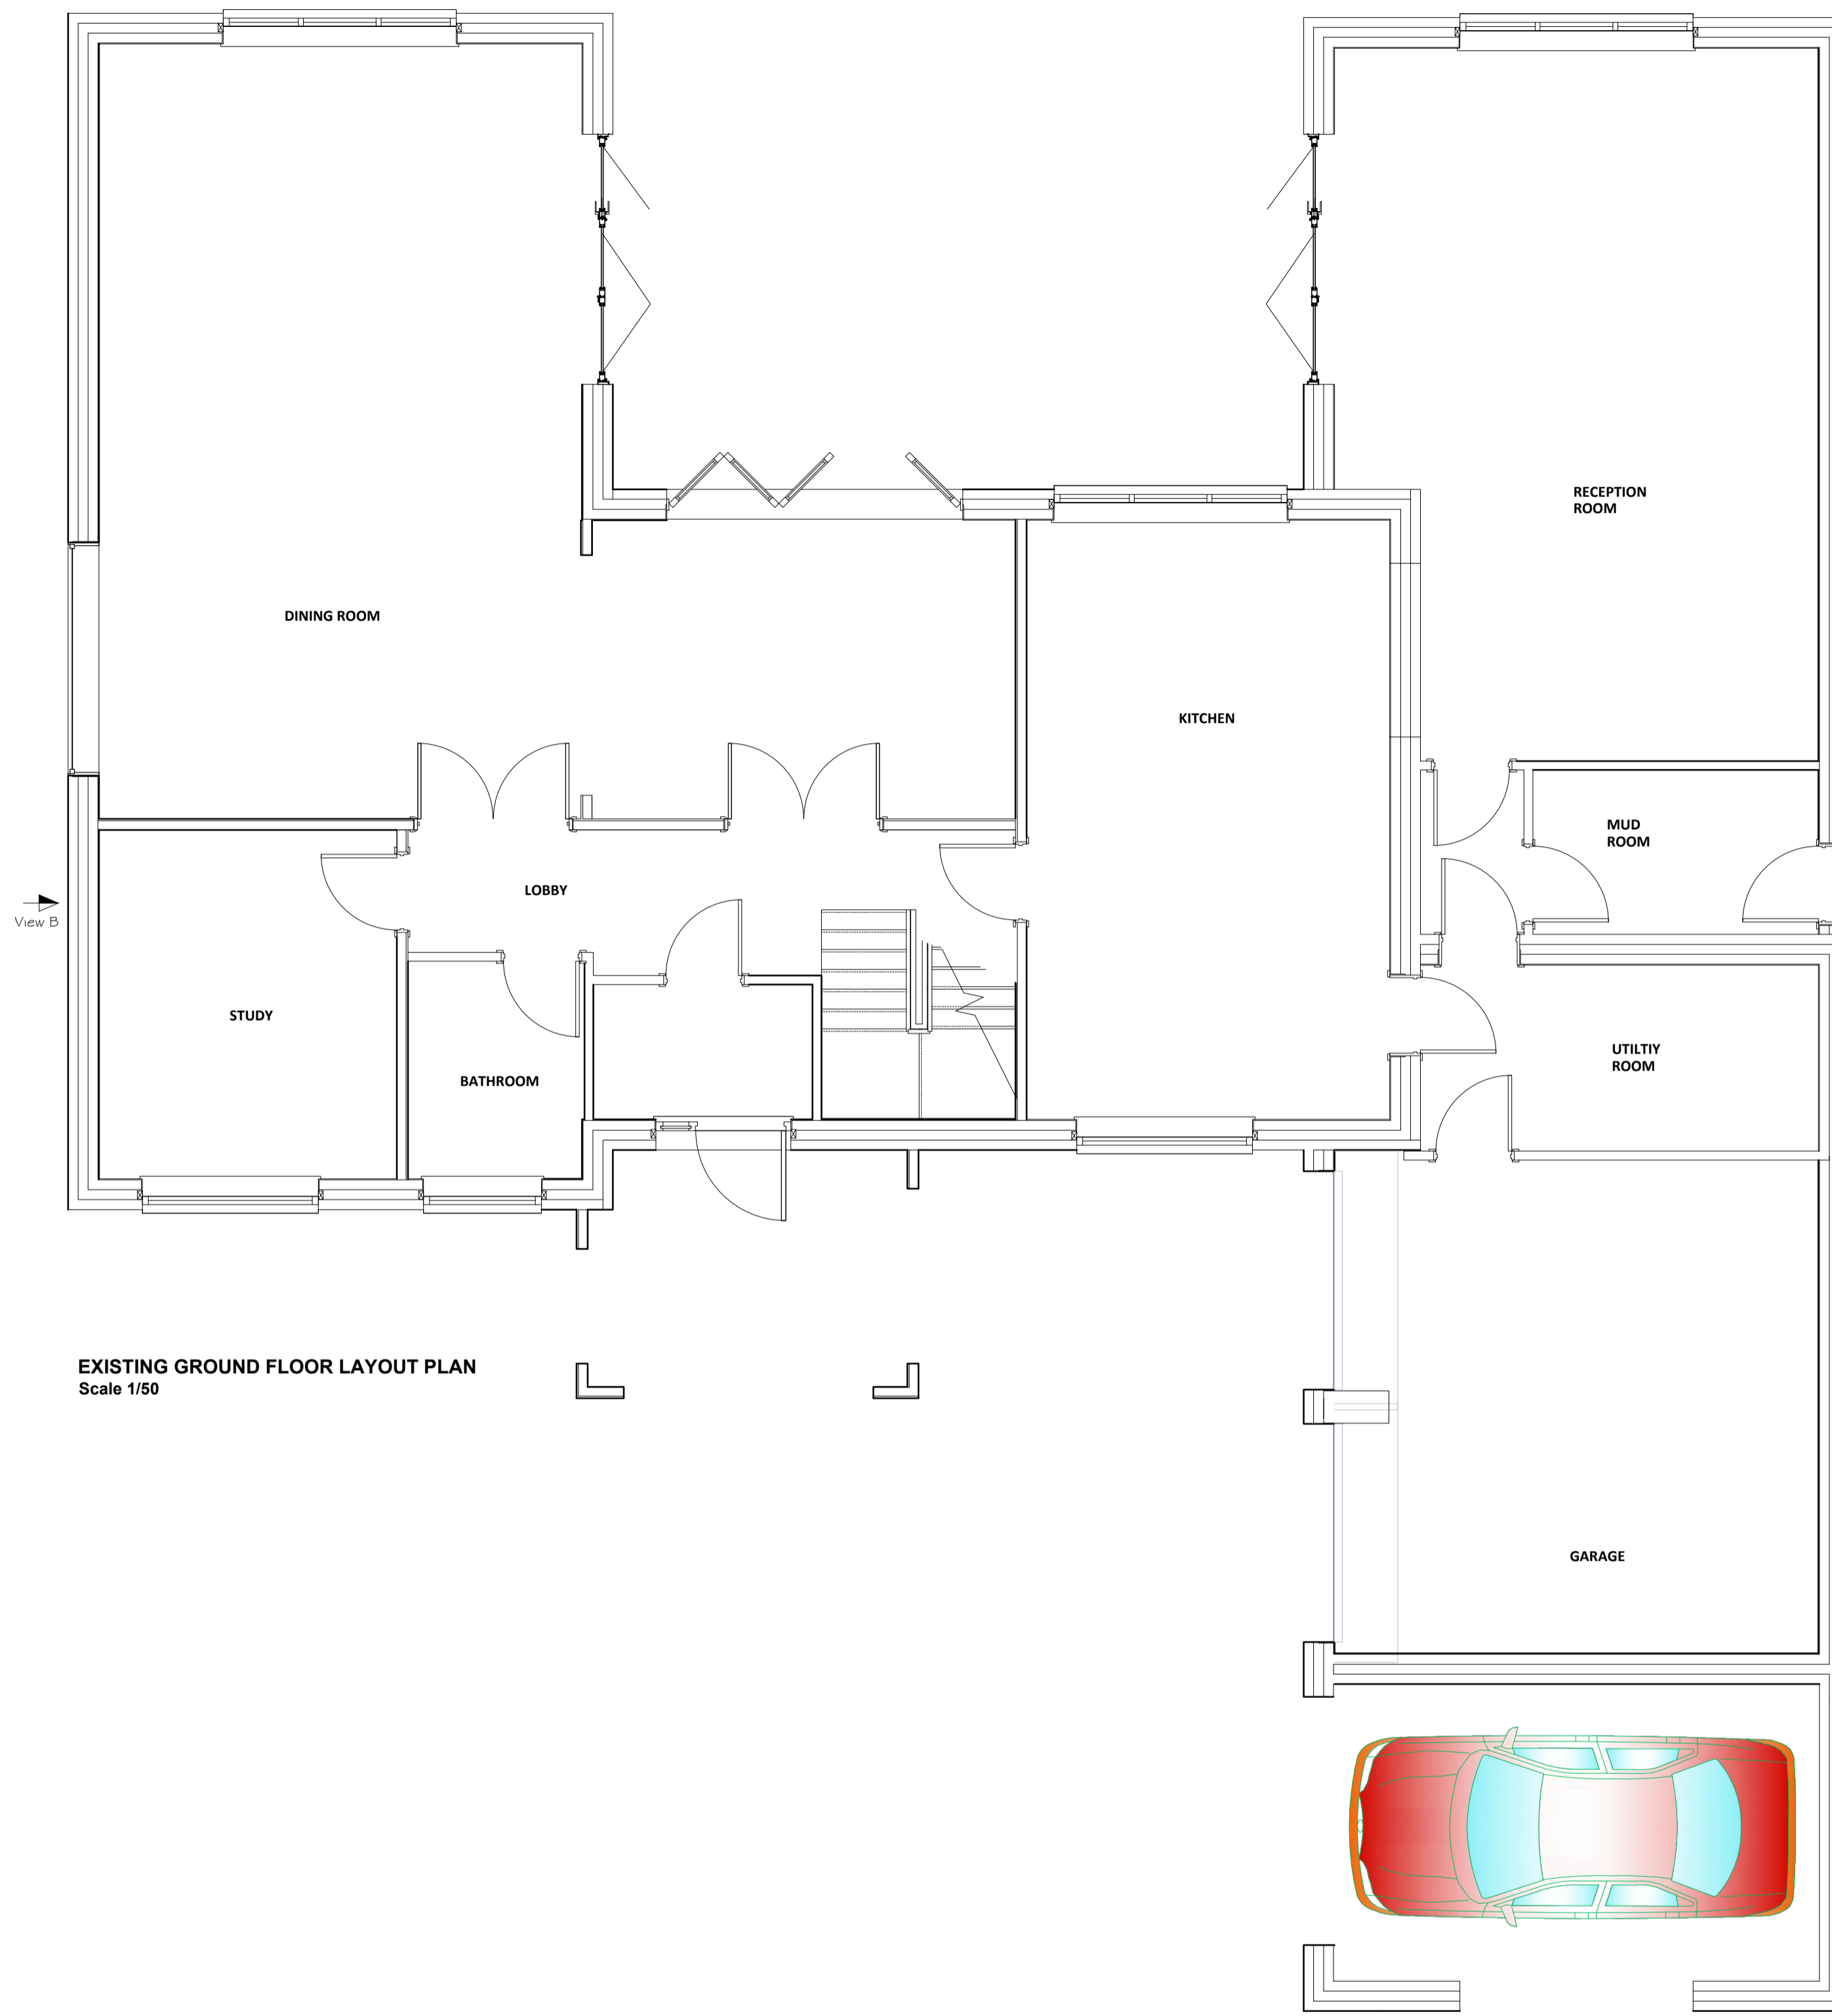

SITE LOCATION PLAN - SCALE 1/1250
Mapping contents (c) Crown copyright and database rights 2014 Ordnance Survey 100035207


1:1250 METRIC
0m 25m 50m 75m 100m



EXISTING SITE BLOCK PLAN - SCALE 1/500




PROPOSED SITE BLOCK PLAN - SCALE 1/500

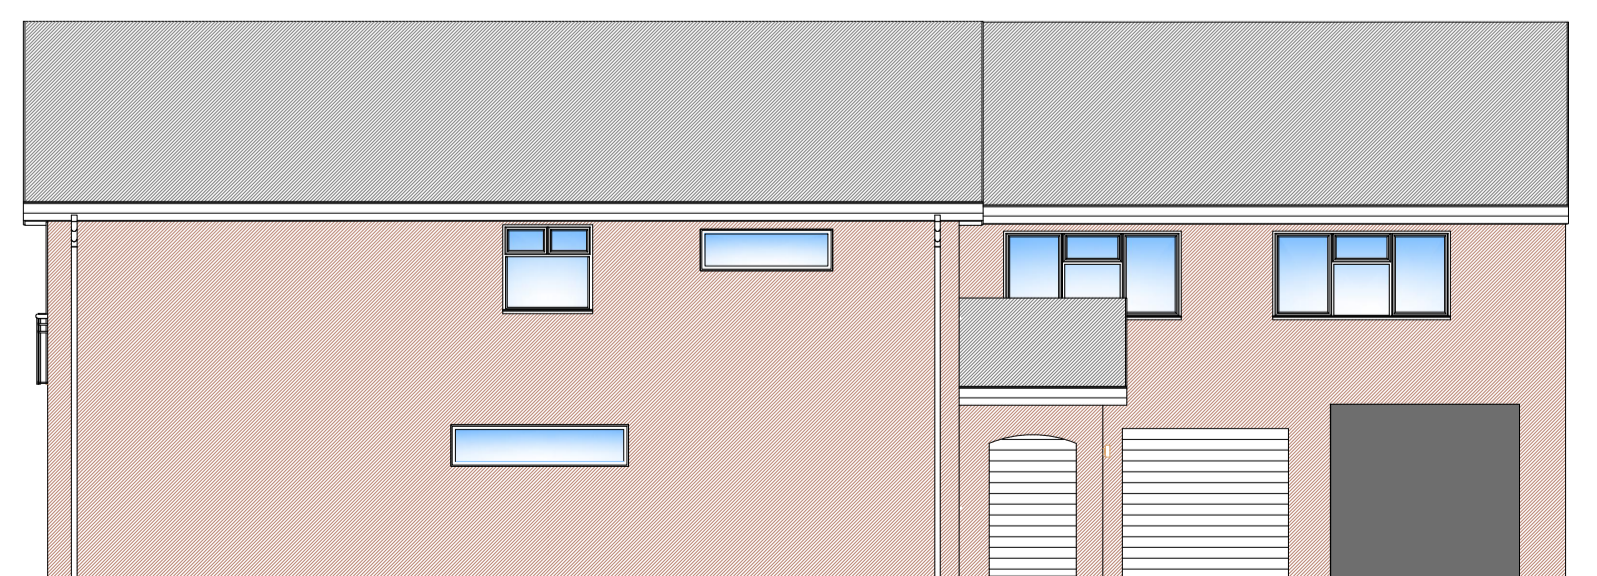

EXISTING SIDE ELEVATION - View B
Scale 1/100



EXISTING REAR ELEVATION
Scale 1/100

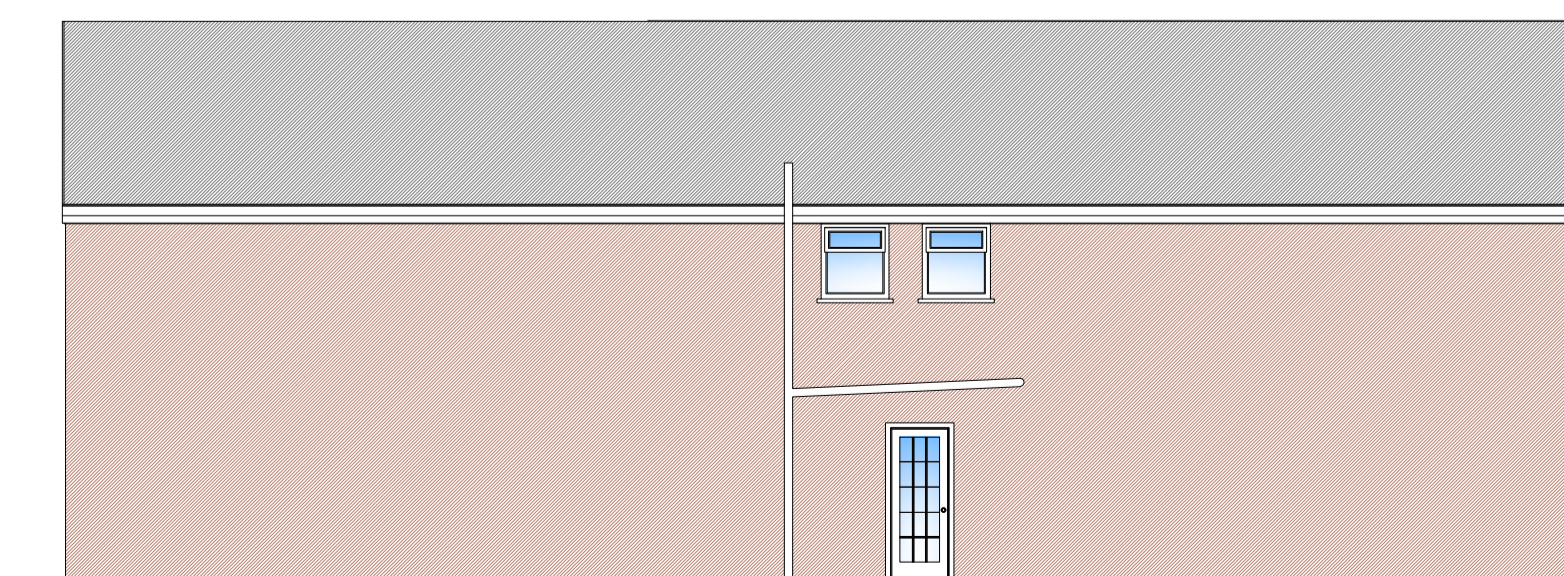

EXISTING SIDE ELEVATION - View A
Scale 1/100

Rev	Description	Date
01	First issue to Planning	29/02/2024
00	First issue to client	29/02/2024

- NOTES**
- The Contractor should check all dimensions on site.
 - It is the Contractor's responsibility to ensure compliance with building regulations and current codes of practice.
 - Drawings cannot take into account any drains or underground works not locatable by visual survey of the site.
 - Commencement of any building works prior to full building regulation approval is entirely at the client's risk.
 - IT IS THE CLIENT'S RESPONSIBILITY TO CHECK THAT THE EZ-PLANS DRAWINGS THAT ARE ISSUED FOR CONSTRUCTION TO ENSURE THAT THEY SHOW THE CORRECT MATERIAL TYPES / COLOURS BEFORE THE BUILDER PLACES ANY ORDER FOR BUILDING MATERIALS.**



CLIENT Darrel Reif Episode, Hawksdown, Walmer DEAL CT14 7PJ	PROJECT Erection of a flat roof rear extension
DRAWING Existing layout plans and elevations	SCALES As shown
DATE 25/02/2024	SIZE A1
STATUS FOR INFORMATION	REV 01
Dwg No: EMA-2024-28-01	

Copyright and other intellectual property rights in this document and all related documents, drawings, etc., including calculations, is invested in EZ-PLANS and cannot be used or reproduced for any other purpose than that for which they were created without the express permission in writing by EZ-PLANS. In first instance ring 01304 820777.