



SCALE 1:50

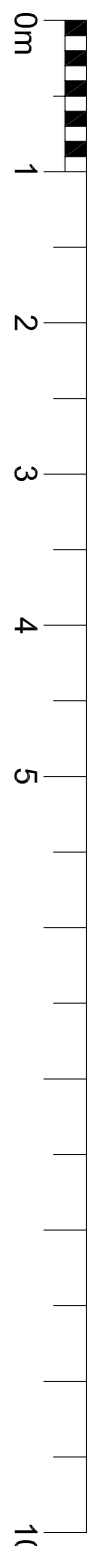


REPLACE 2NO TIMBER WINDOWS TO SIDE ELEVATION WITH NEW DOUBLE GLAZED CASEMENT WINDOWS.

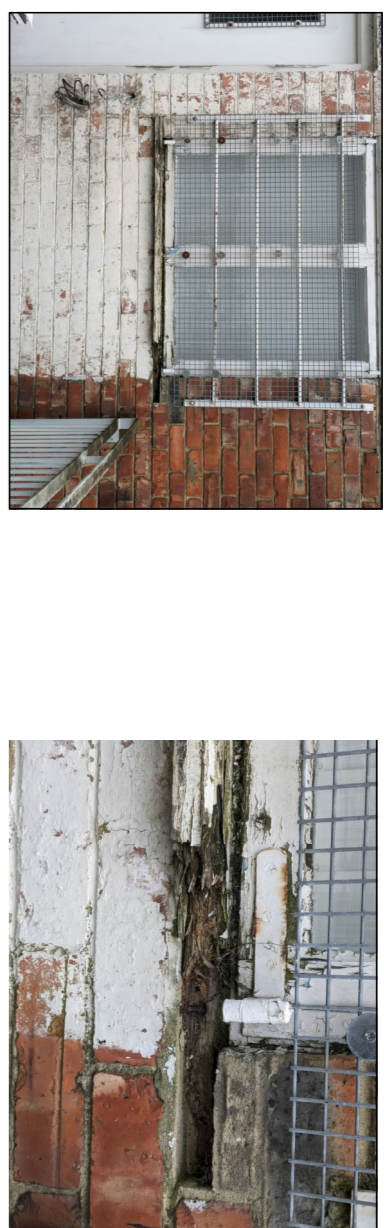


TYPICAL CONDITION OF WINDOWS


WINDOW ELEVATION NTS

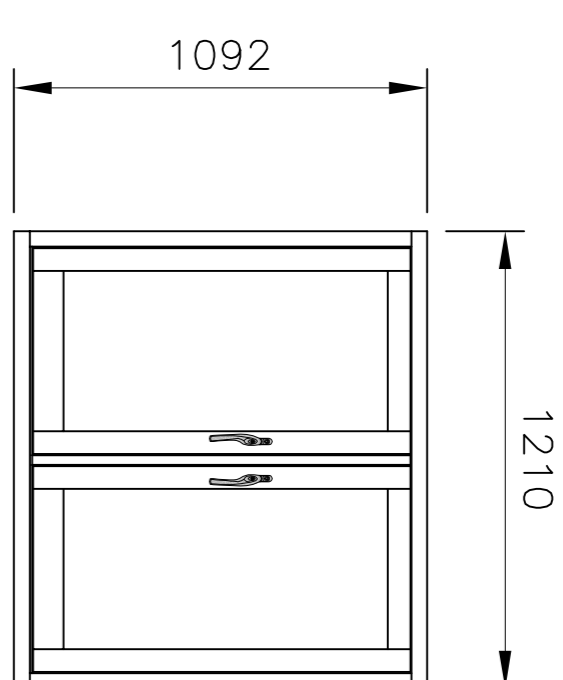


SECTION DETAILS 1:5

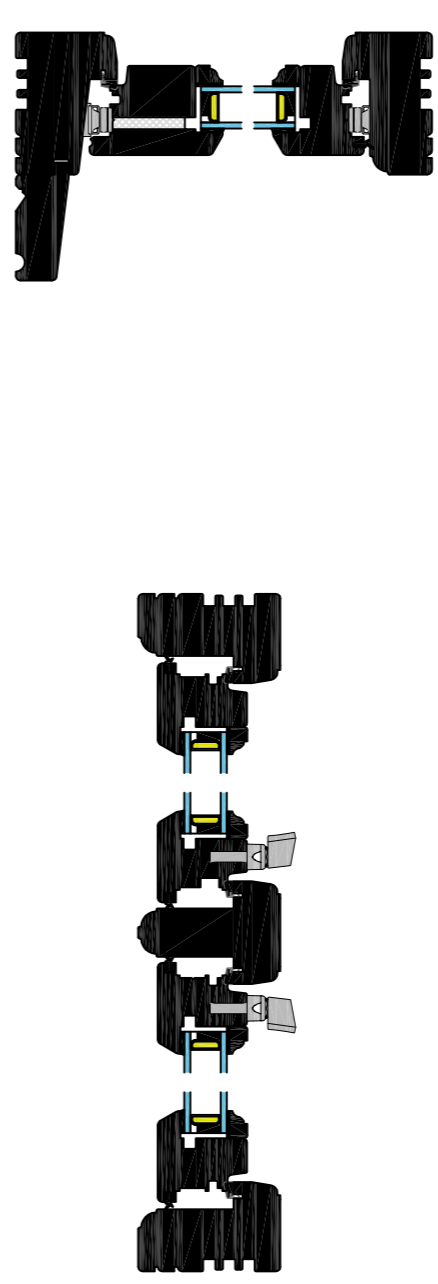


SCALE 1:5

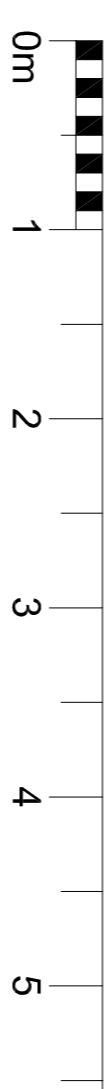


- DESCRIPTION OF WORKS**
- EXISTING DAMAGED WINDOWS TO BE REPLACED WITH THE SAME CONFIGURATION WITH NEW DOUBLE GLAZED WINDOWS.
  - WINDOWS TO BE PAINTED WHITE EXTERNALLY TO MATCH THE EXISTING WINDOWS BEING REPLACED.
  - 6NO WINDOWS TO THE FRONT ELEVATION
  - 3NO TO THE REAR ELEVATION INCLUDING THE DOOR
  - 2NO TO THE SIDE ELEVATION

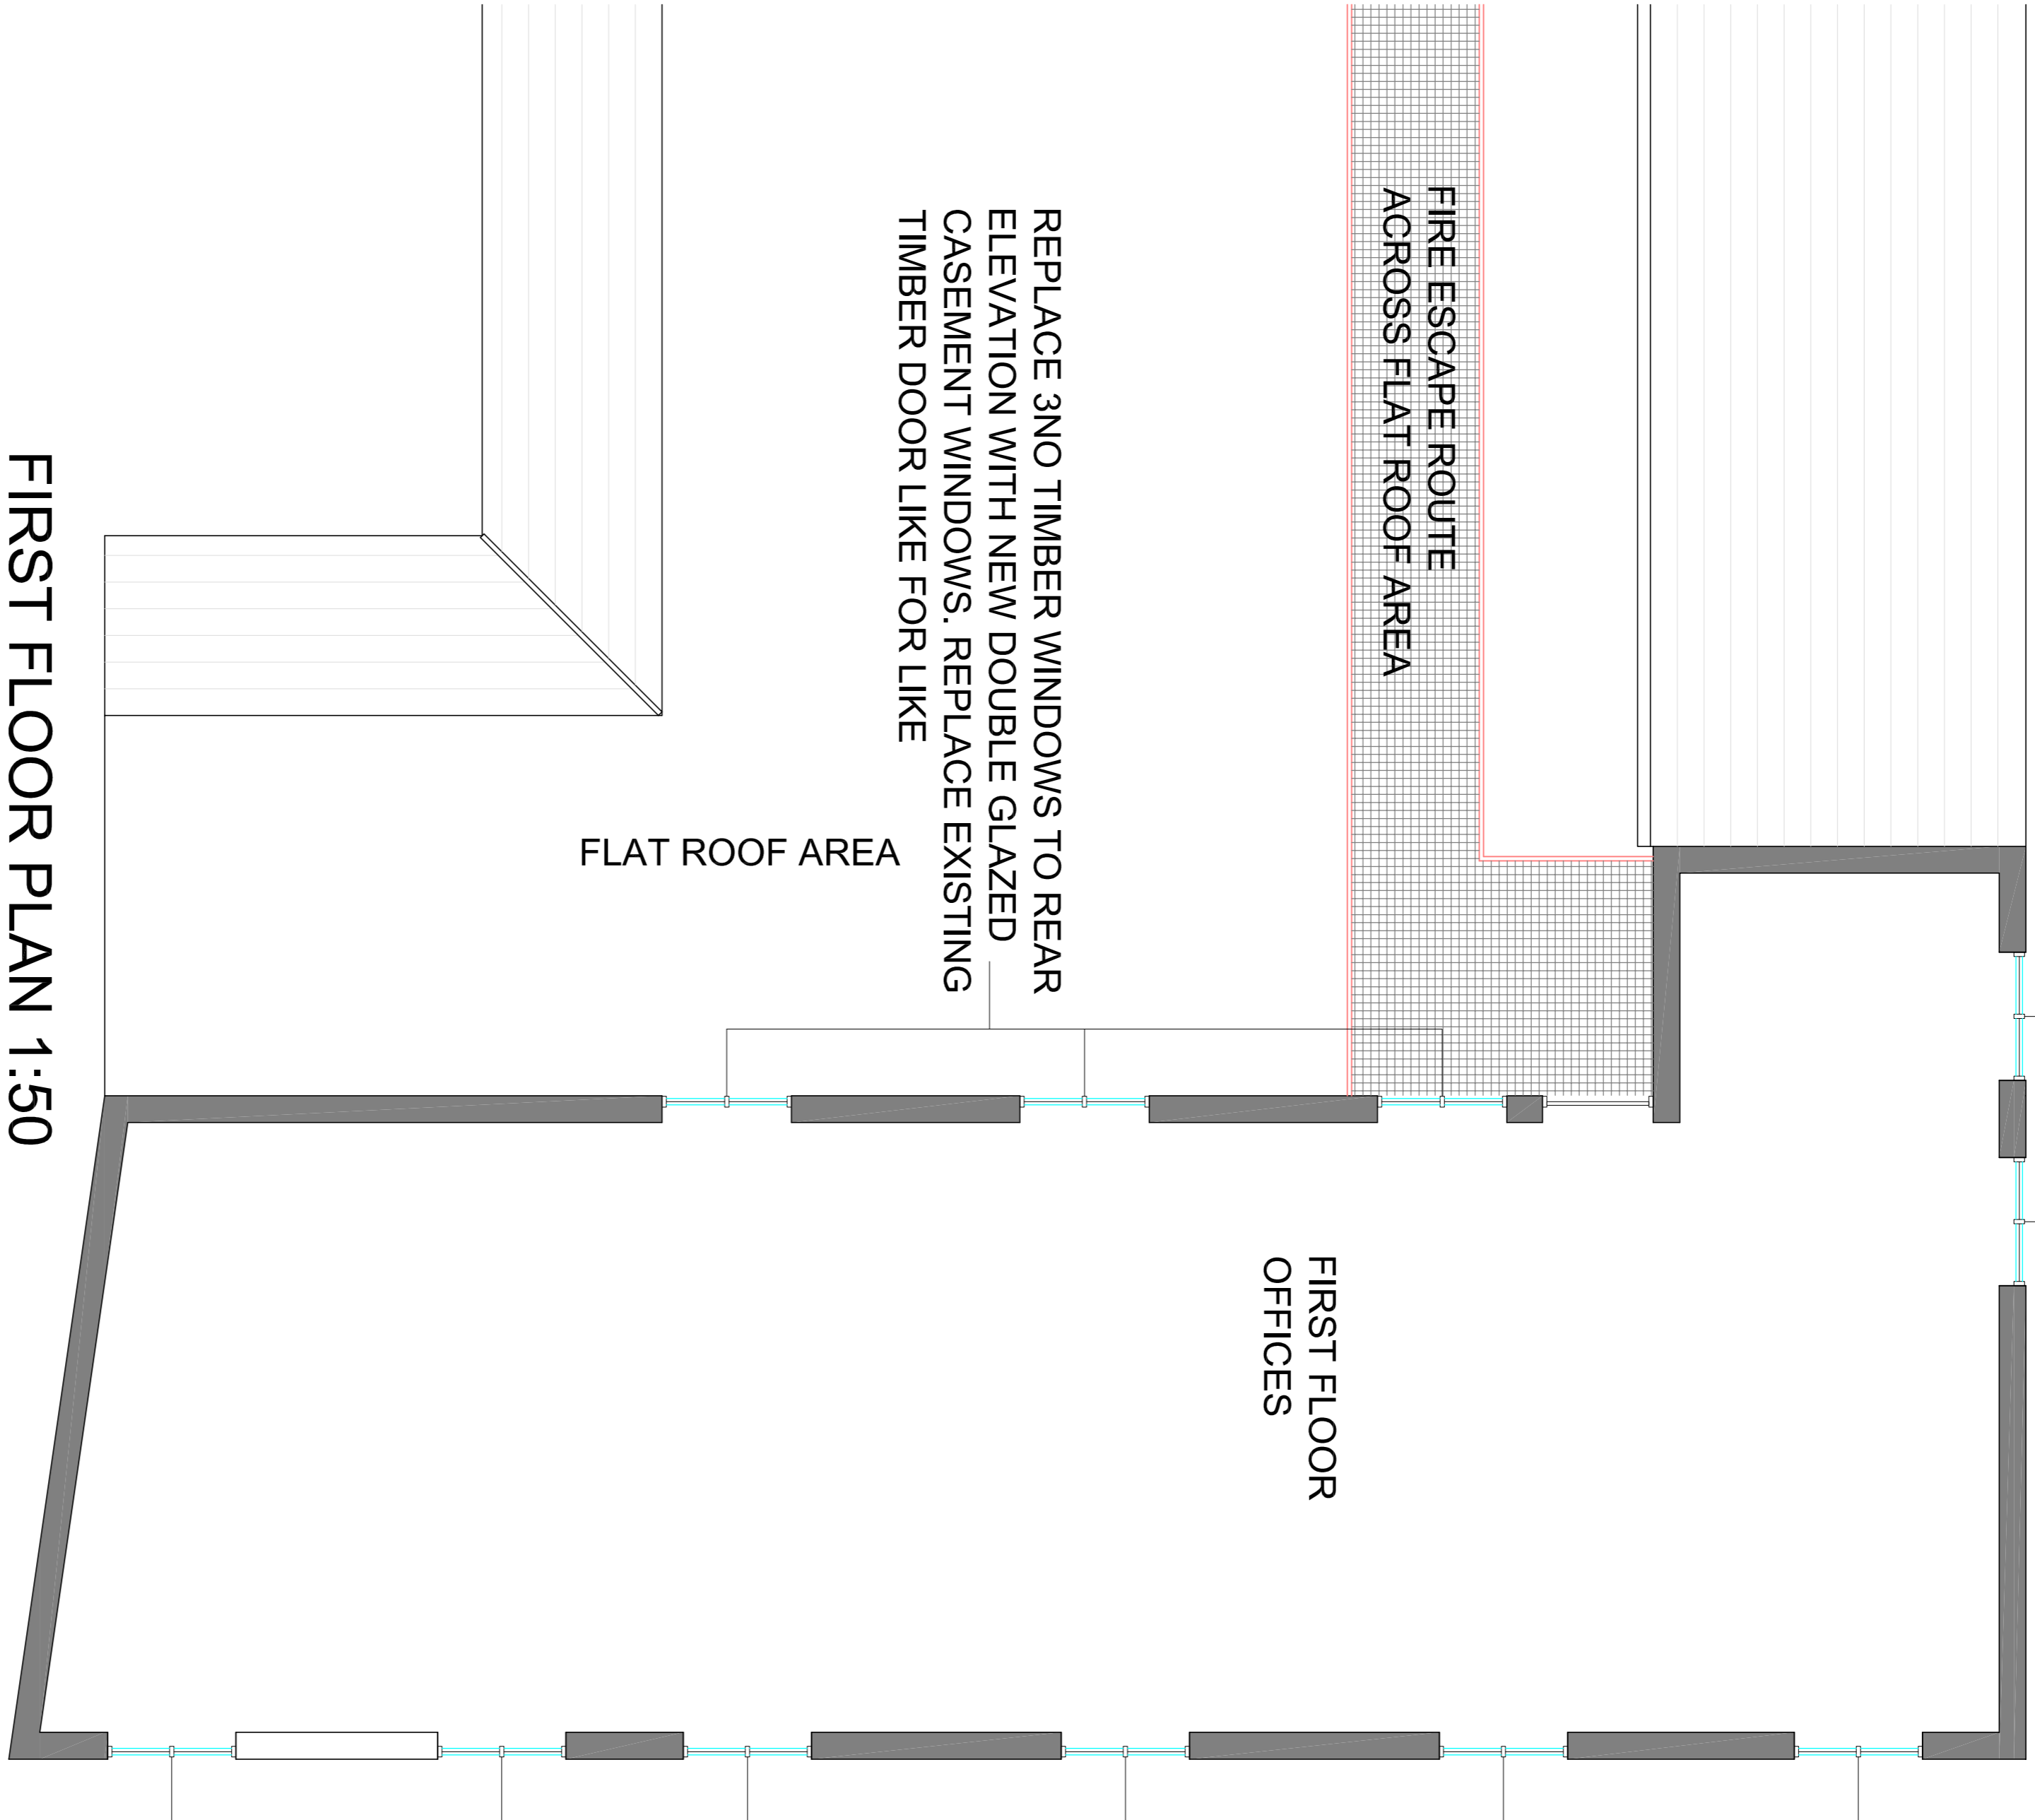


FIRST FLOOR PLAN 1:50

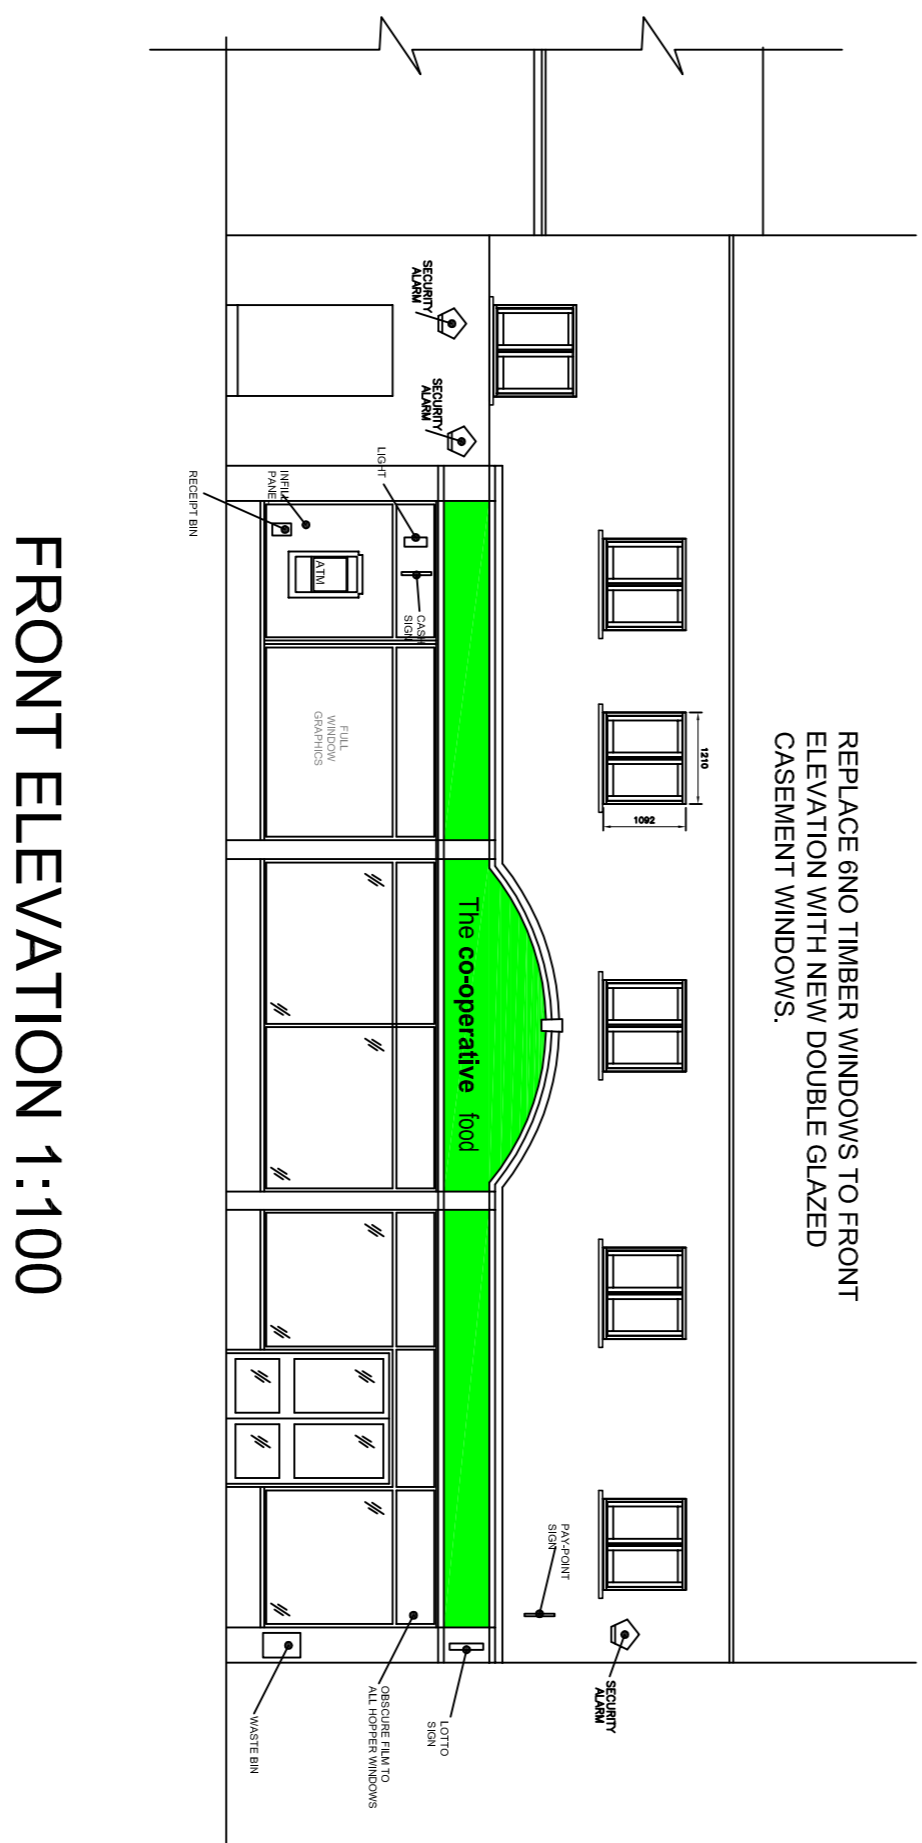

FRONT ELEVATION 1:100

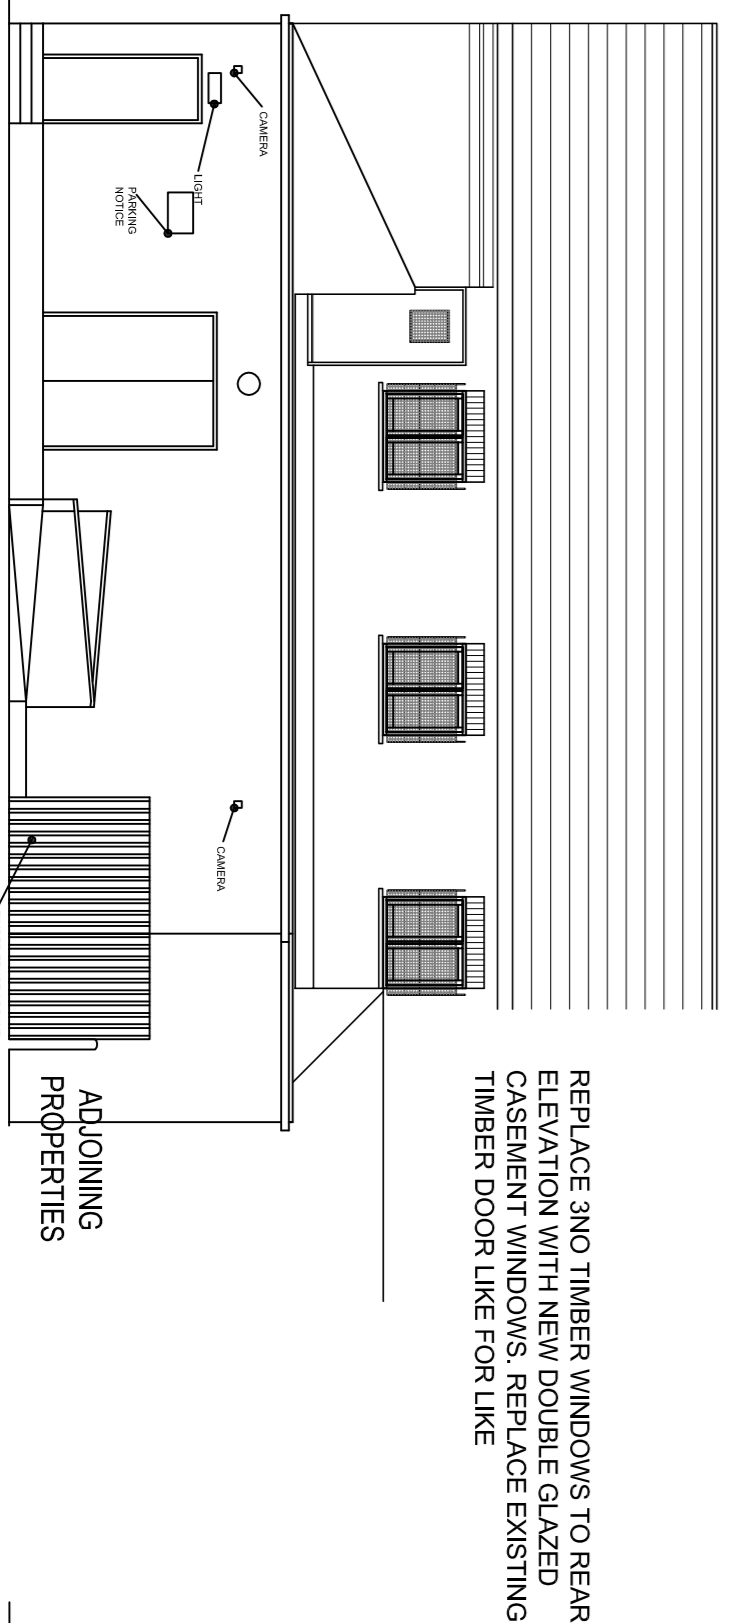

REAR ELEVATION 1:100

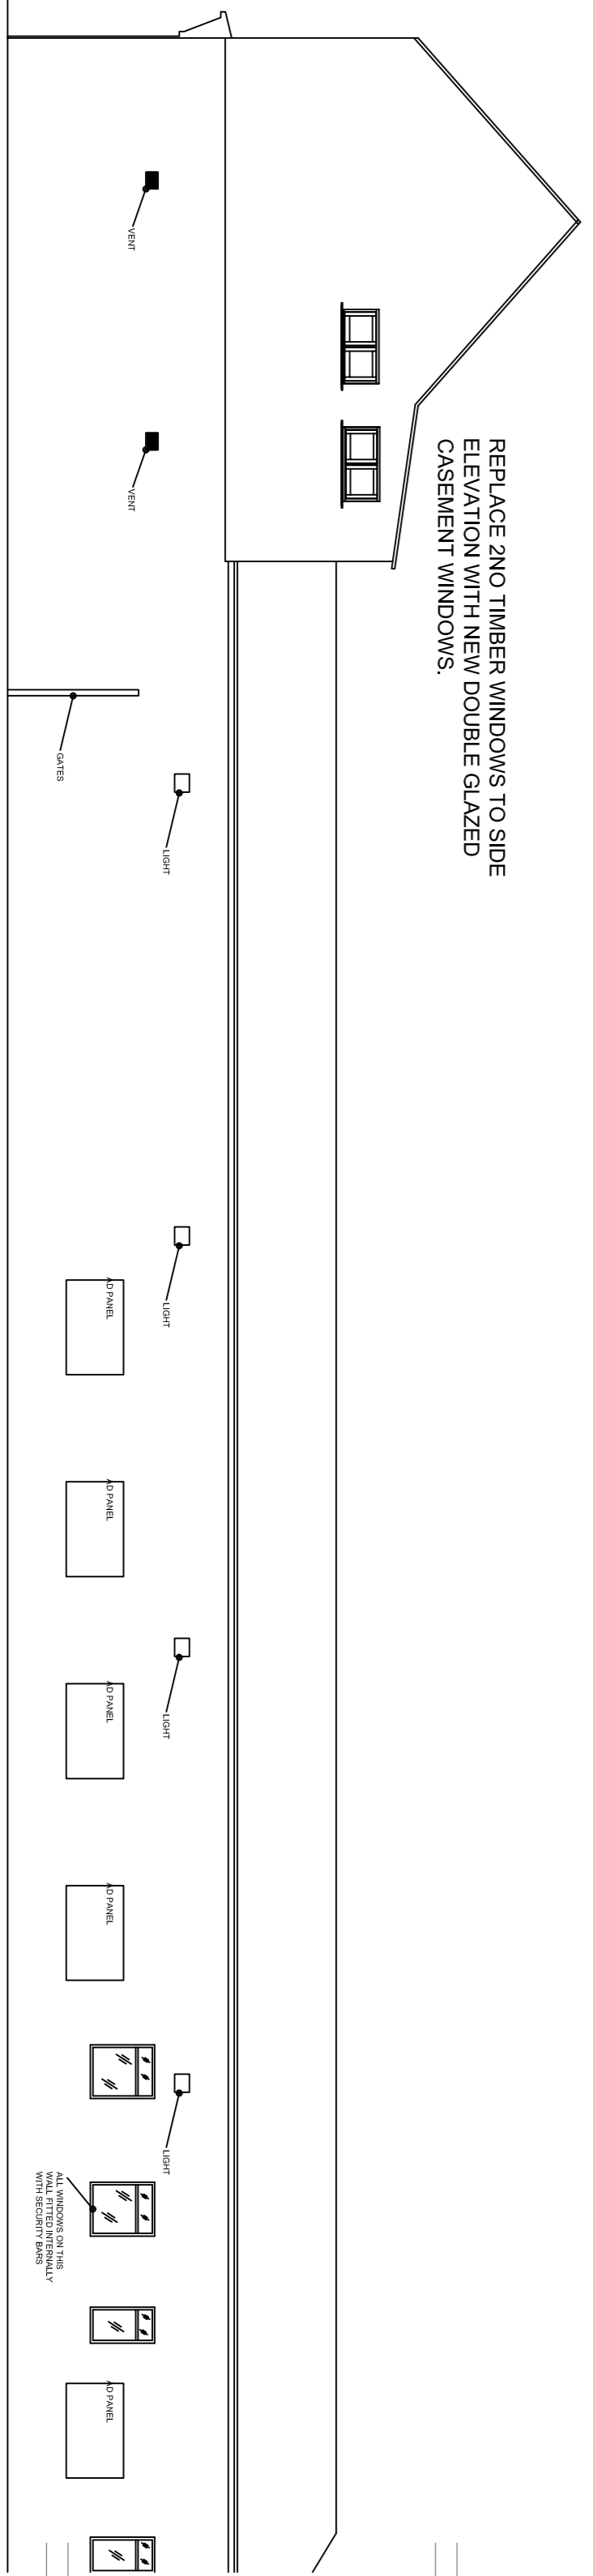

SIDE ELEVATION 1:100

© THE CONTENTS OF THIS DRAWING REMAIN THE SOLE PROPERTY OF WELLSFIELD ASSOCIATES AND MUST NOT BE COPIED OR REPRODUCED WITHOUT PRIOR PERMISSION.  
 FULL SURVEY NOT CARRIED OUT. DRAWING PRODUCED USING INFORMATION SUPPLIED BY THE CLIENT

**Wellsfield Associates**

York House  
 Westview Drive  
 Ross View Essex.  
 SS6 7AU  
 Mob No 07766 221958  
 chris@wellsfieldassociates.co.uk

project  
 CO-OP SUPERMARKET  
 FRONT STREET  
 SEDGEMFIELD  
 STOCKTON ON TEES  
 TS21 3AT  
 PROPOSED PLAN

date FEB 24 drawn C.J.J.

scale 1:50, 100 @A1 drg no. 3878:11