


Existing gates & access



'No dig' construction

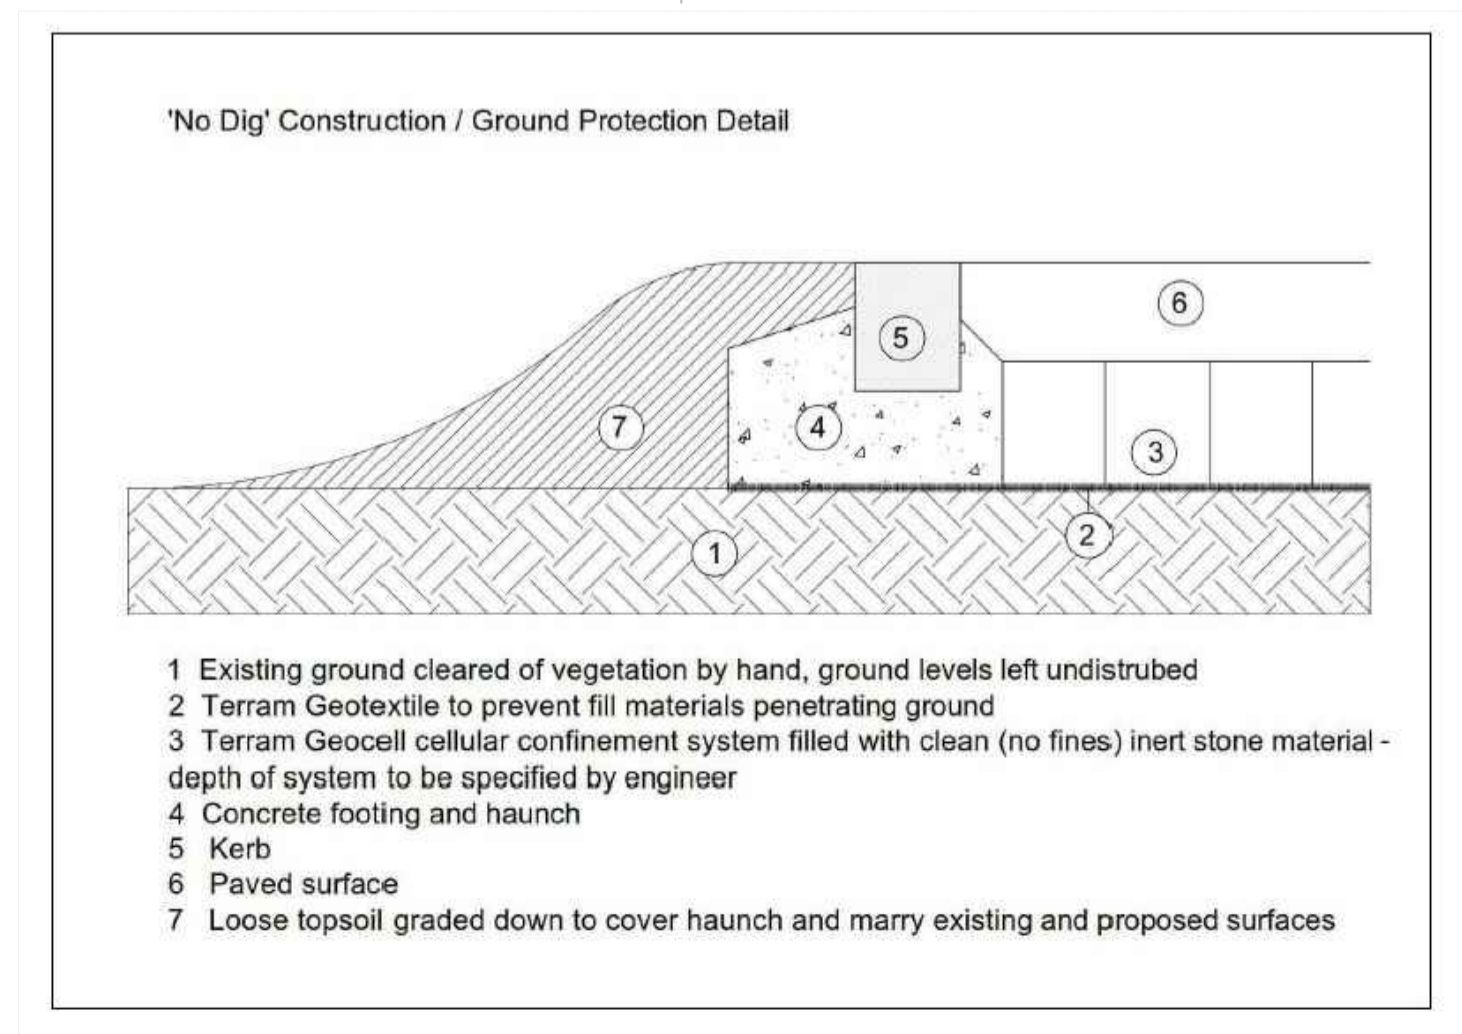

DATE	REV	DESCRIPTION	DRAWN

PatrickAllen&Associates Architects
 architects@patrickallen.org.uk | 2 Grange Business Centre
 www.patrickallen.org.uk | Tommy Flowers Drive
 +44 (0)1473 620660 | Grange Farm
 Kesgrave, Ipswich
 Suffolk, IP5 2BY

Project
 Land adj. 8 Hasketon Road
 Burgh, IP13 6SY

Client
 Mel Gurdon

Drawing Title
 Proposed Site Plan

Drawing Status
 Preliminary

Scale	Paper Size	Date	Drawn
1:500	A1	Jan 2024	JK

Drawing Number	Drawing Rev
4500-05	-