




KIYANI ARCHITECTURE AND DEVELOPMENTS

+44 7960 714649


ik@kiyaniad.com

www.kiyaniad.com

1. Copyright of Kiyani Architecture and Developments Ltd
2. Do not scale from drawing.
3. Use figured dimensions only.
4. All dimensions to be checked on site.

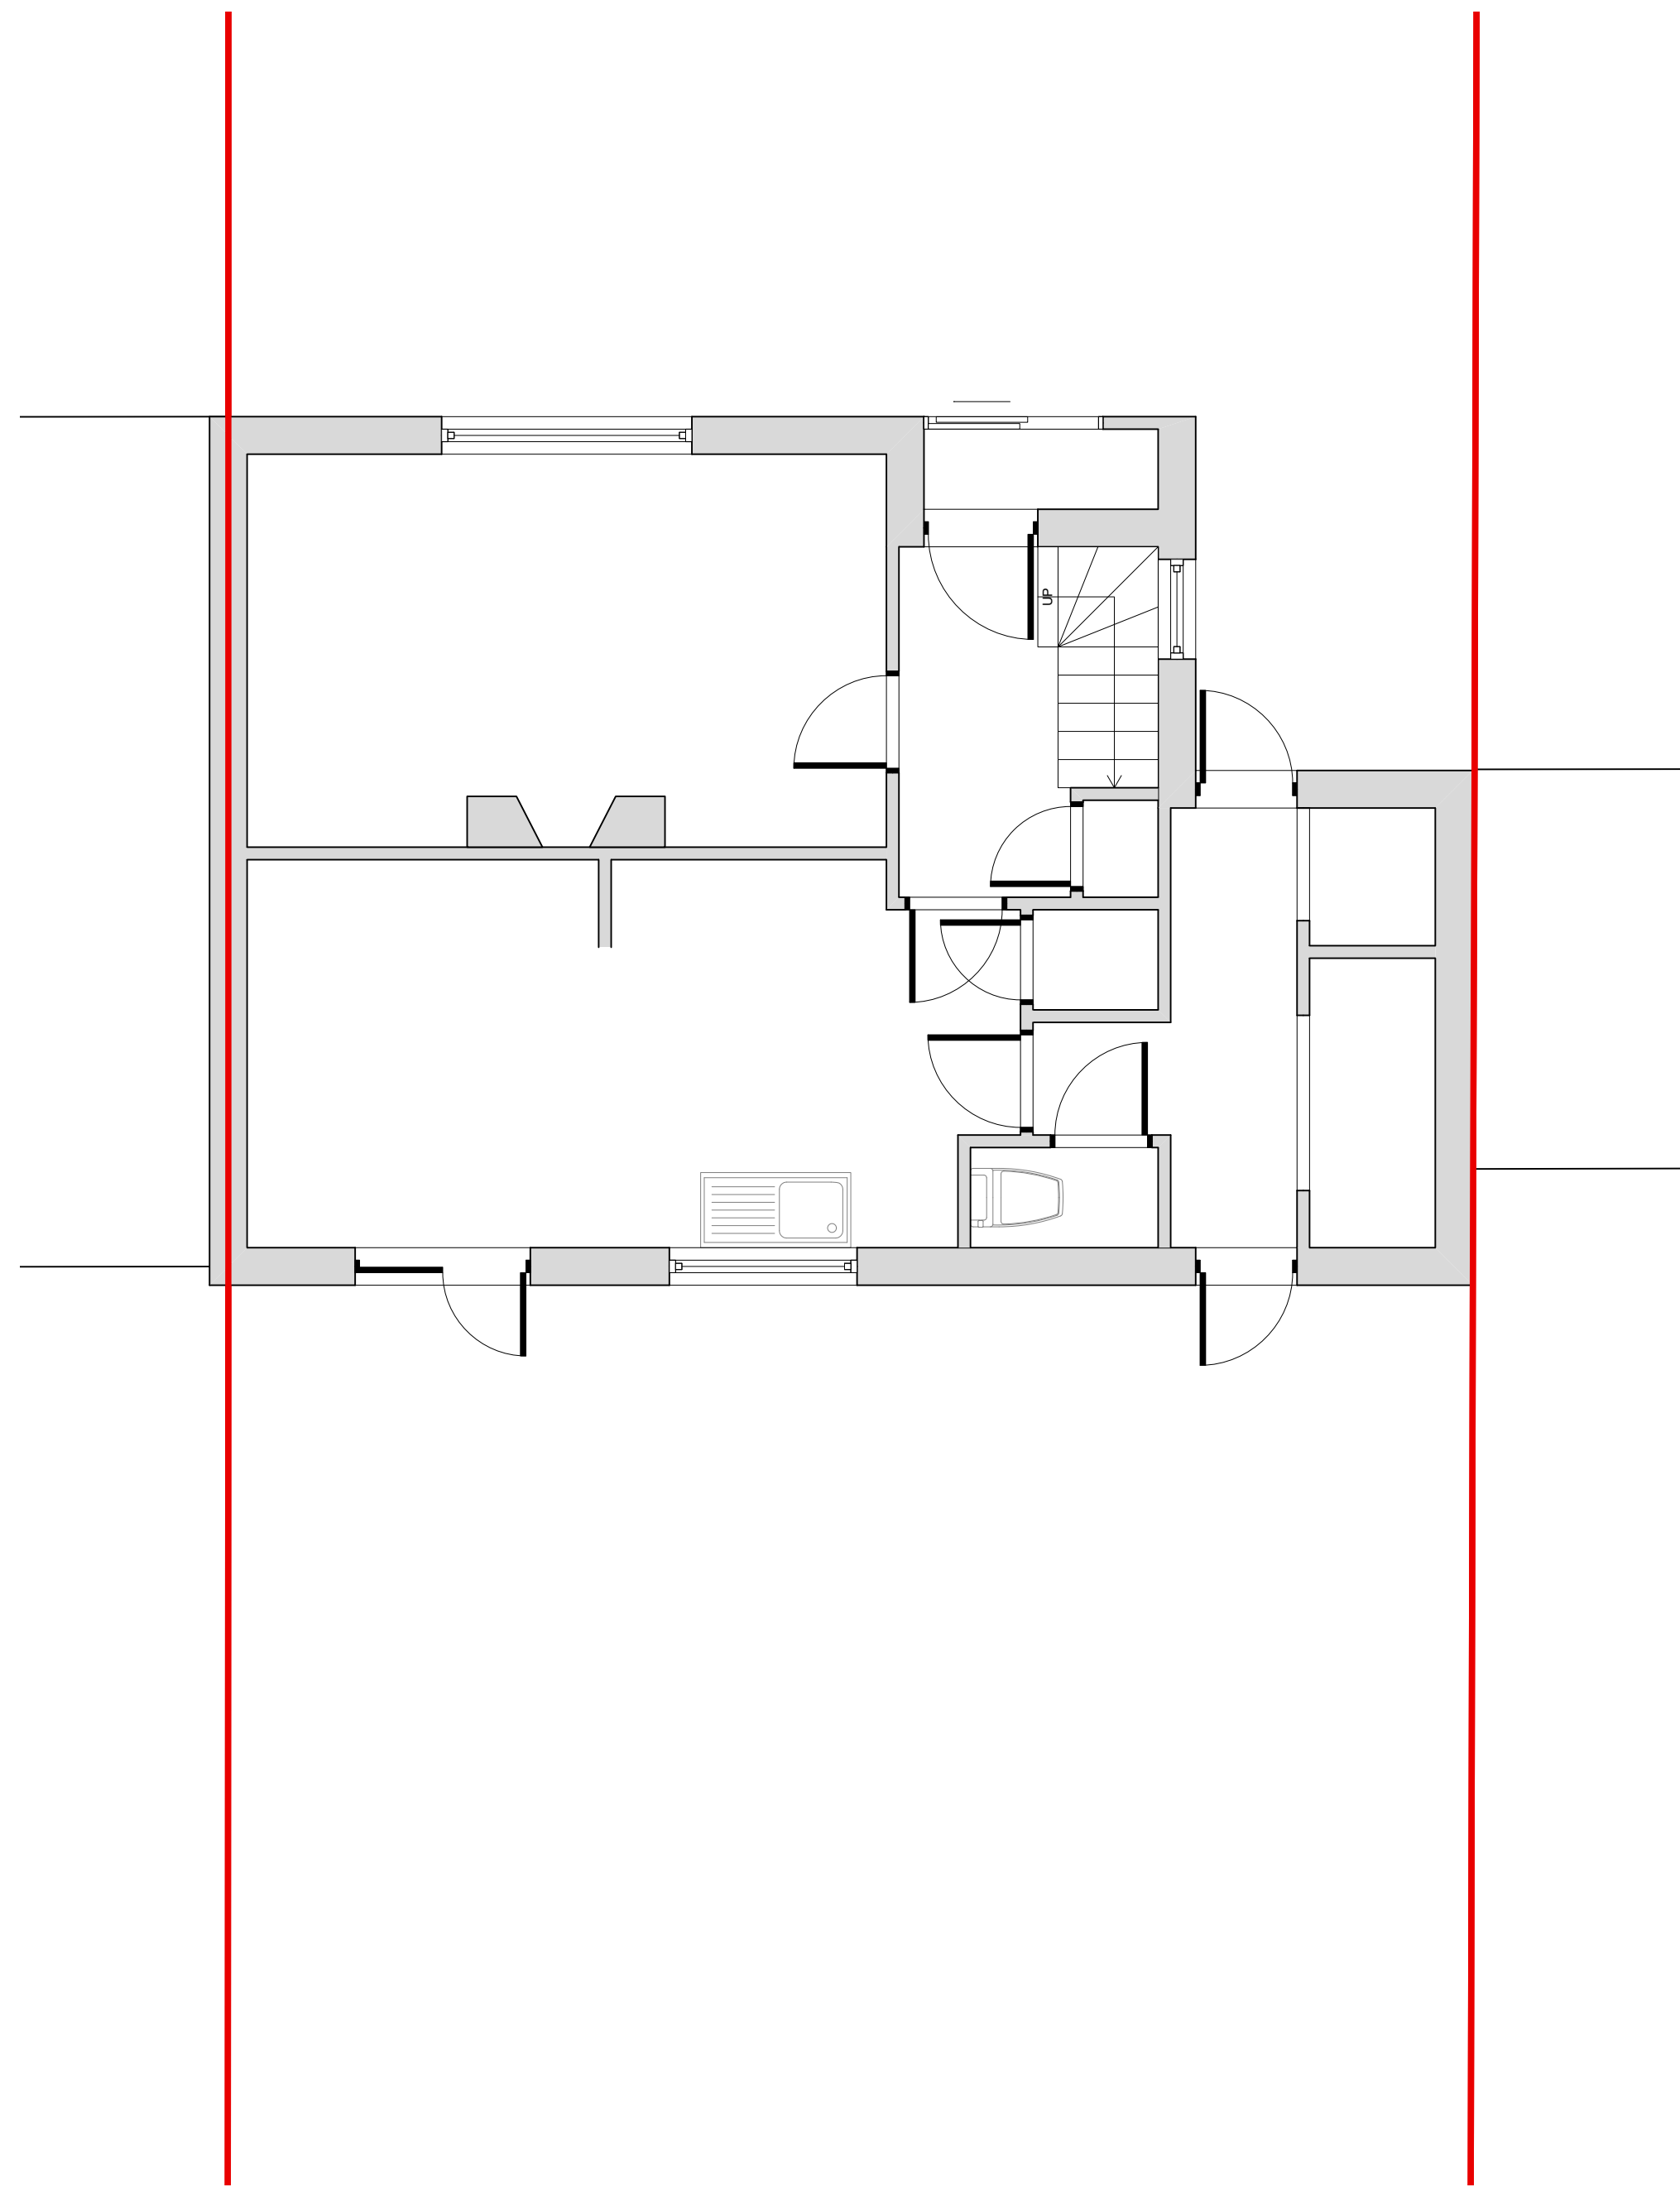



Existing Ground Floor Plan

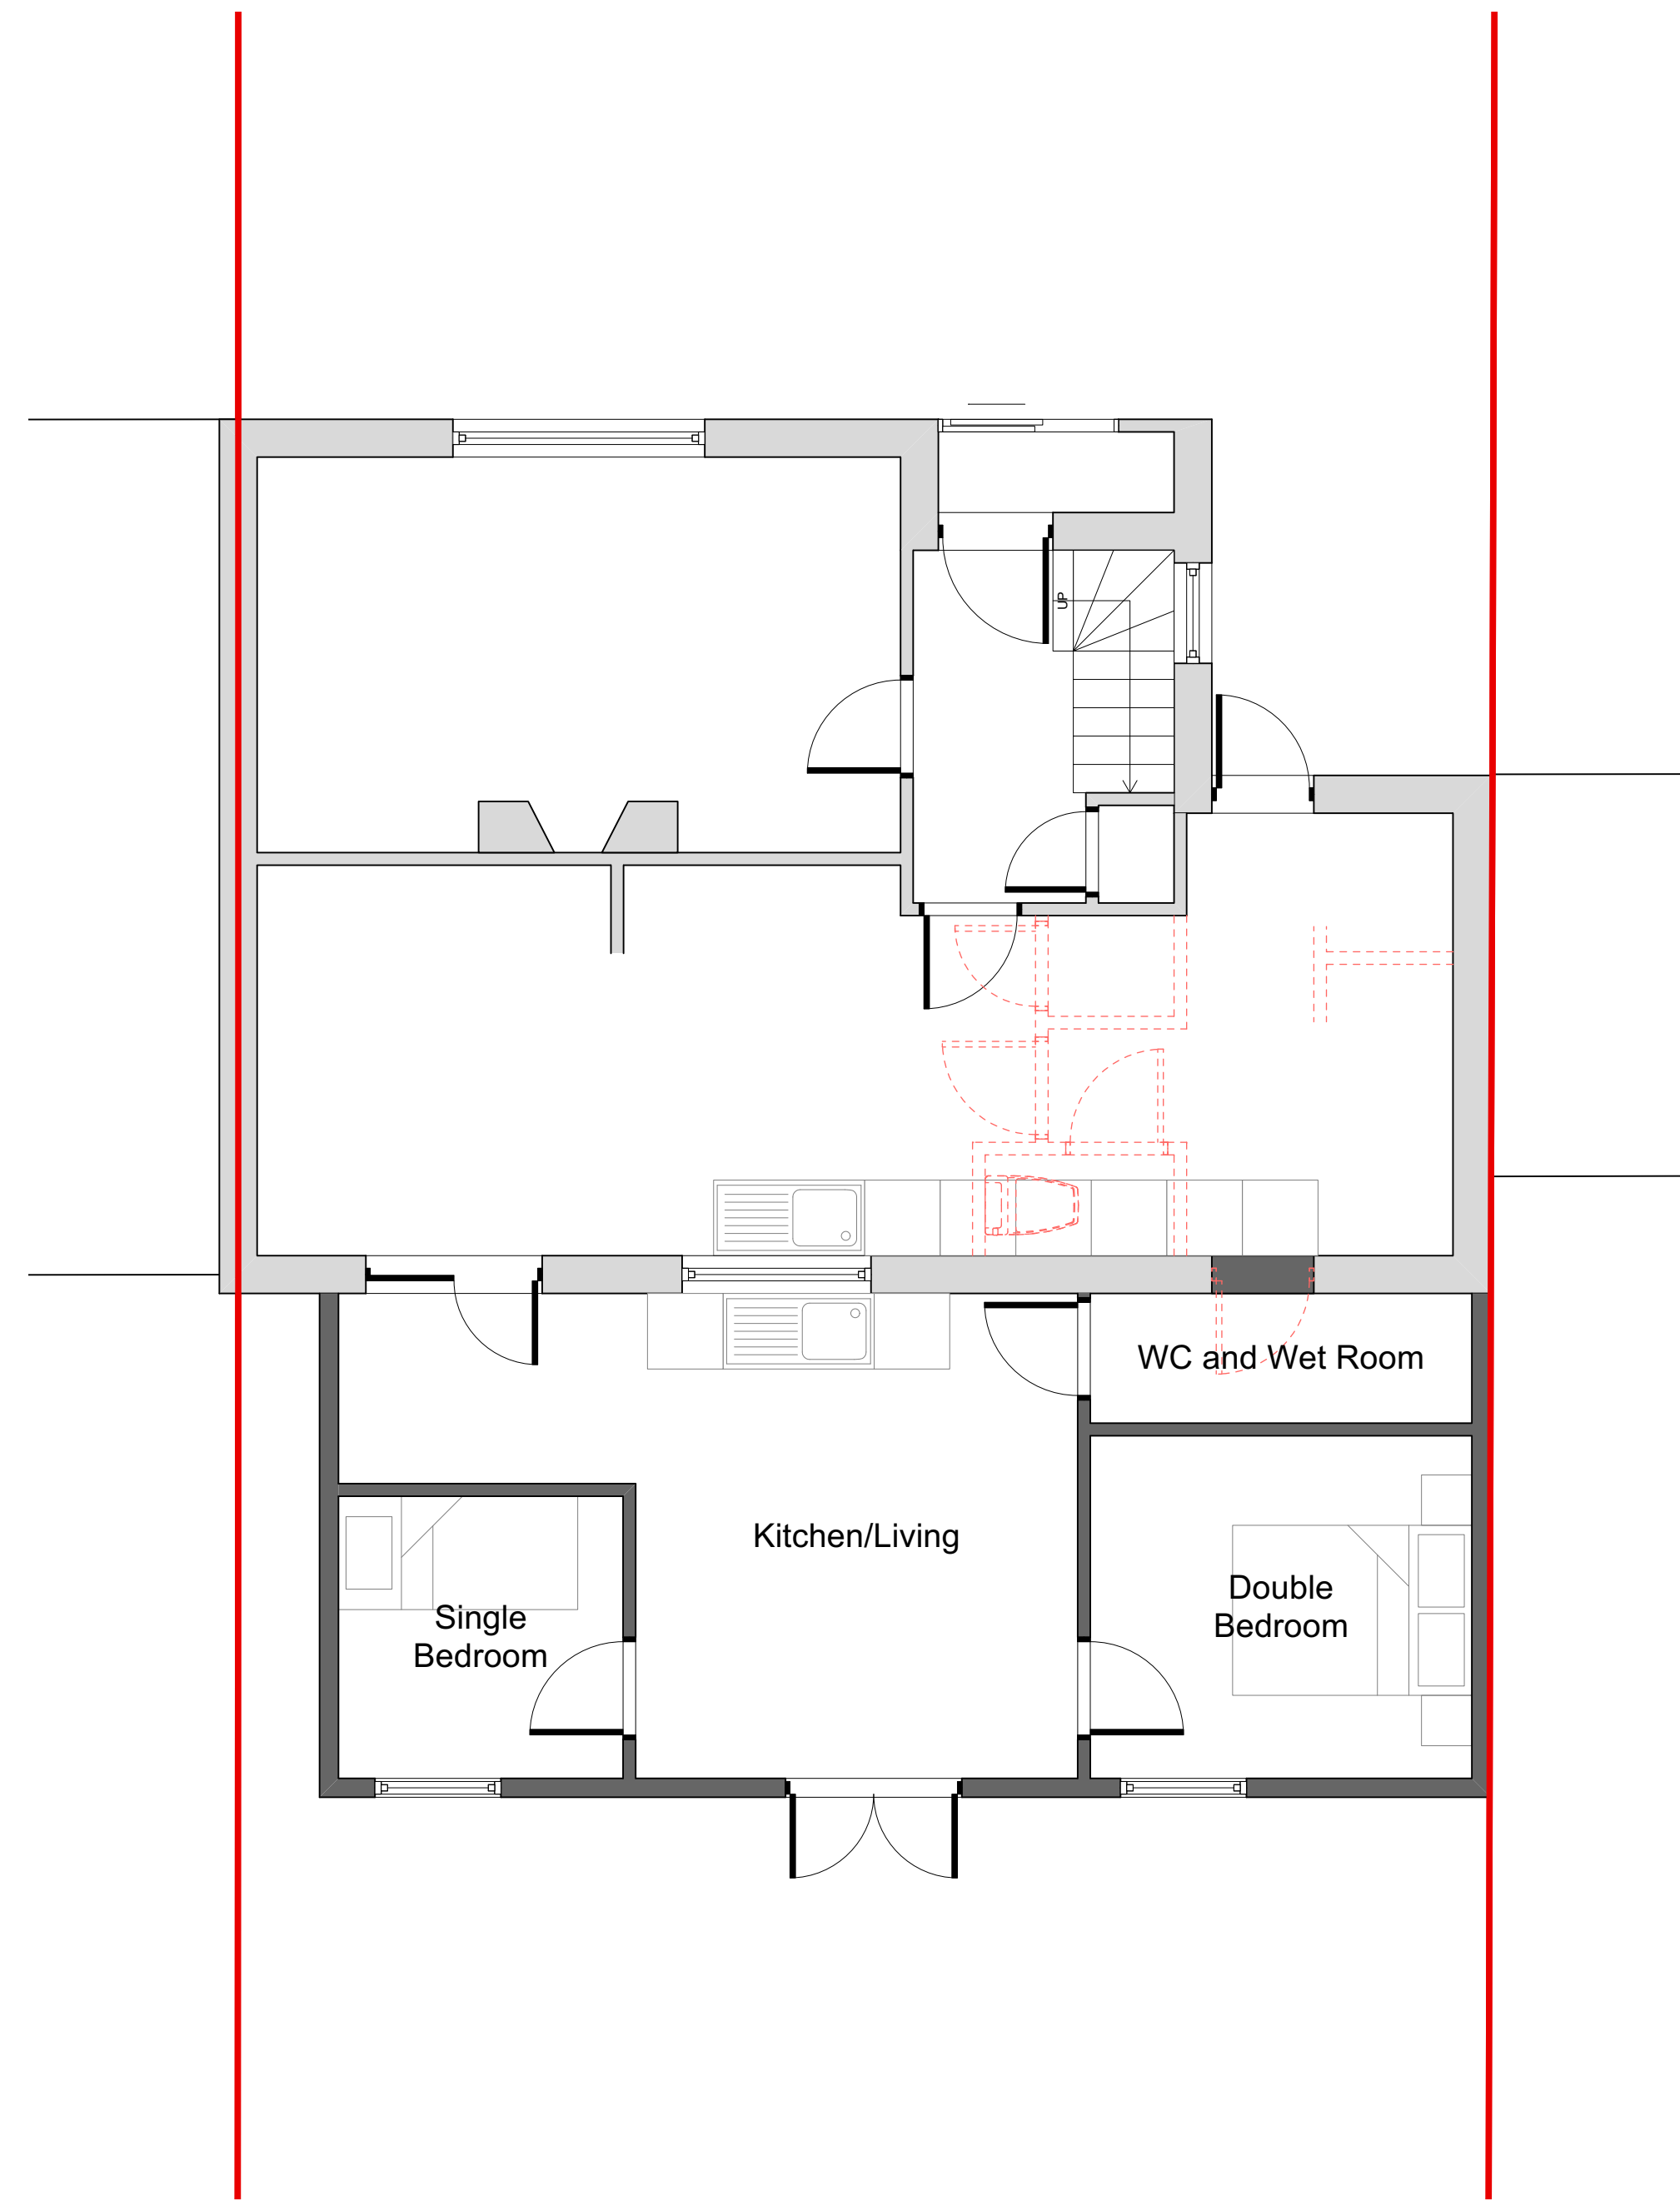

Proposed Ground Floor Plan

Key:

- Site Boundary
- Existing Wall
- Proposed Wall
- Demolition
- Proposed Openings
- 45 Degree Code Line
- Proposed Beams

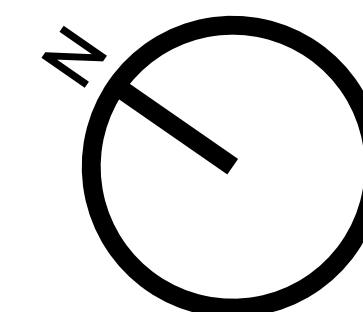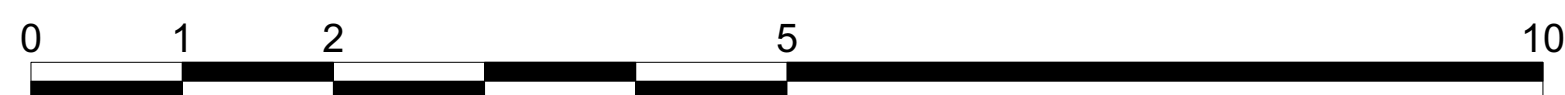

First Issue 19.01.2024

Revision	Description	Date
----------	-------------	------

Client: **Andy Hart**

Project: **11 Meadow Road, East Cowes, PO32 6HU**

Drawing Title: **Existing and Proposed Ground Floor Plans**

Project Number: 2004 Drawing Number: 100

First Issue Date: 19.01.2024	Revision: /	Drawn By: IK	Checked By: KAD
---------------------------------	----------------	-----------------	--------------------

Drawing Status: **Planning** Scale: 1:50@A1