





**1 00 Existing Ground Floor**  
1 : 50

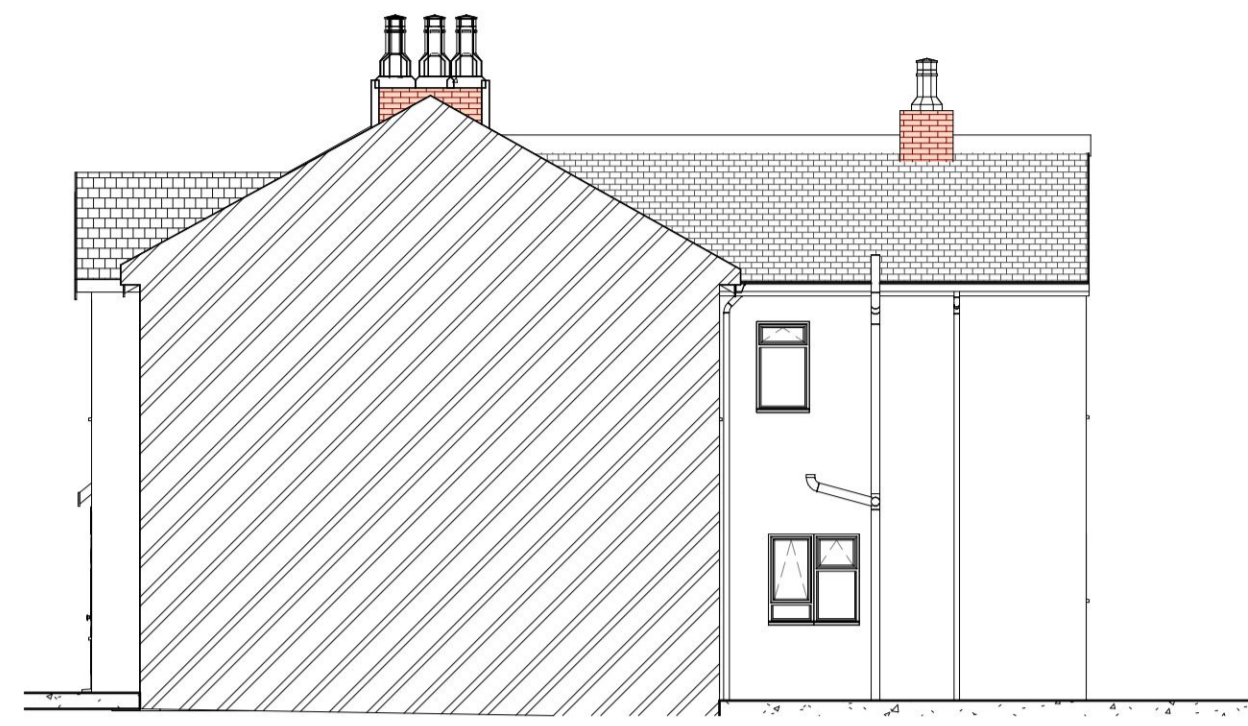

**6 Existing flank Elevation**  
1 : 100

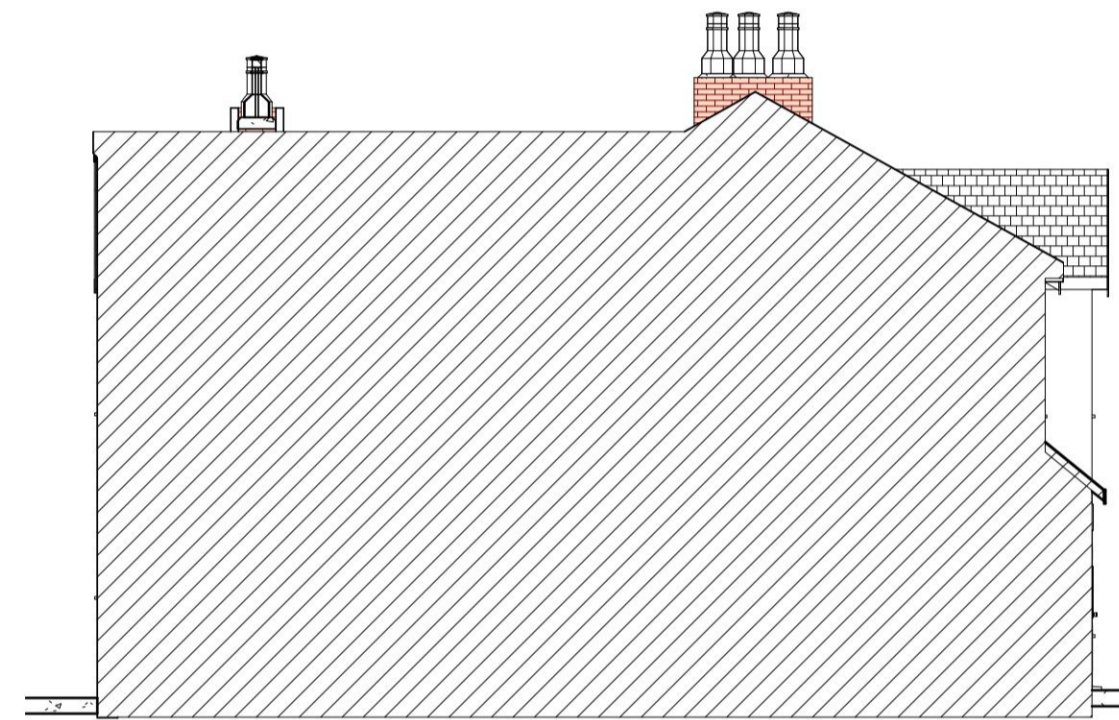


**7 Existing Party Wall Elevation**  
1 : 100

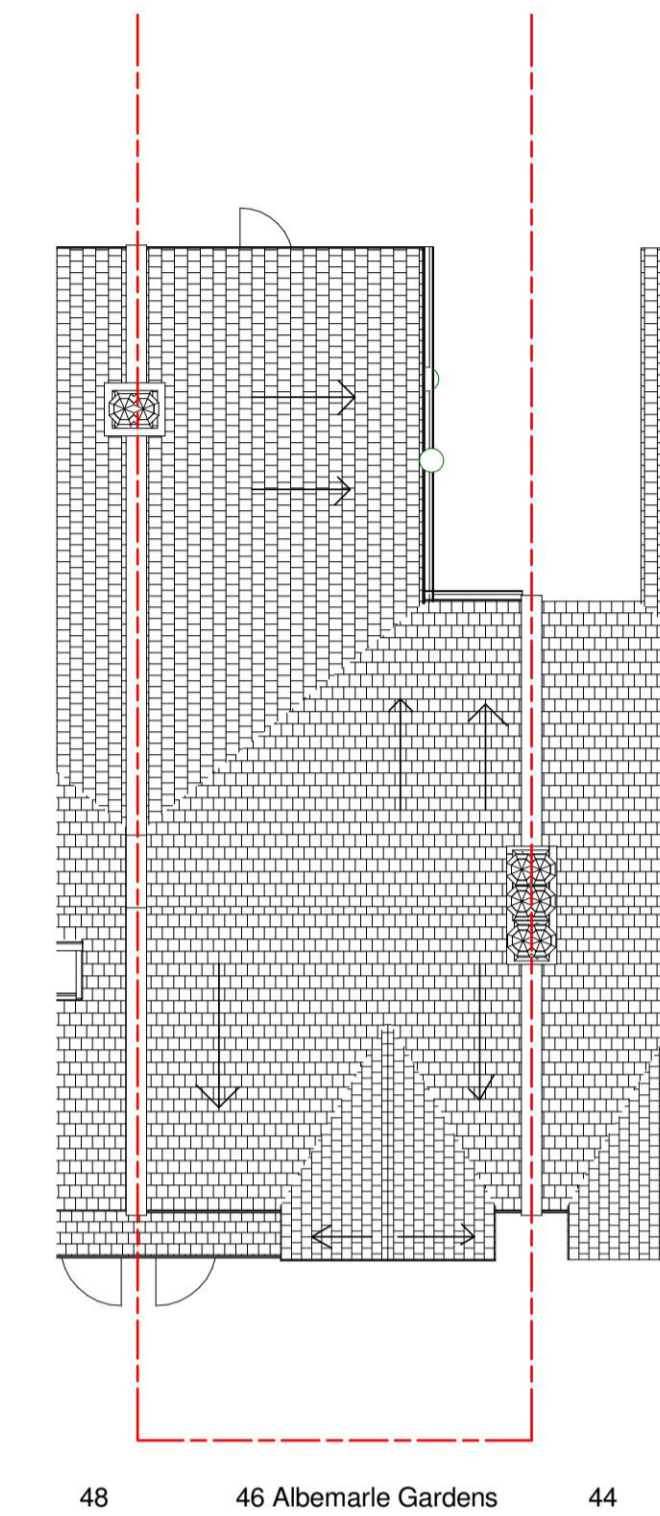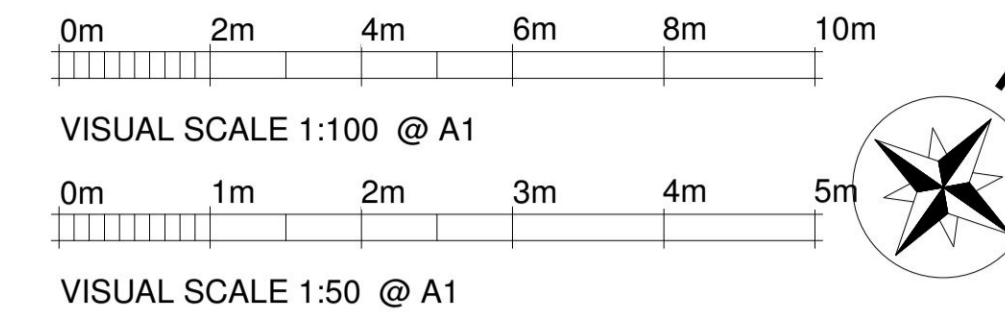

**3 Roof plan**  
1 : 100



**4 Existing Front Elevation**  
1 : 50

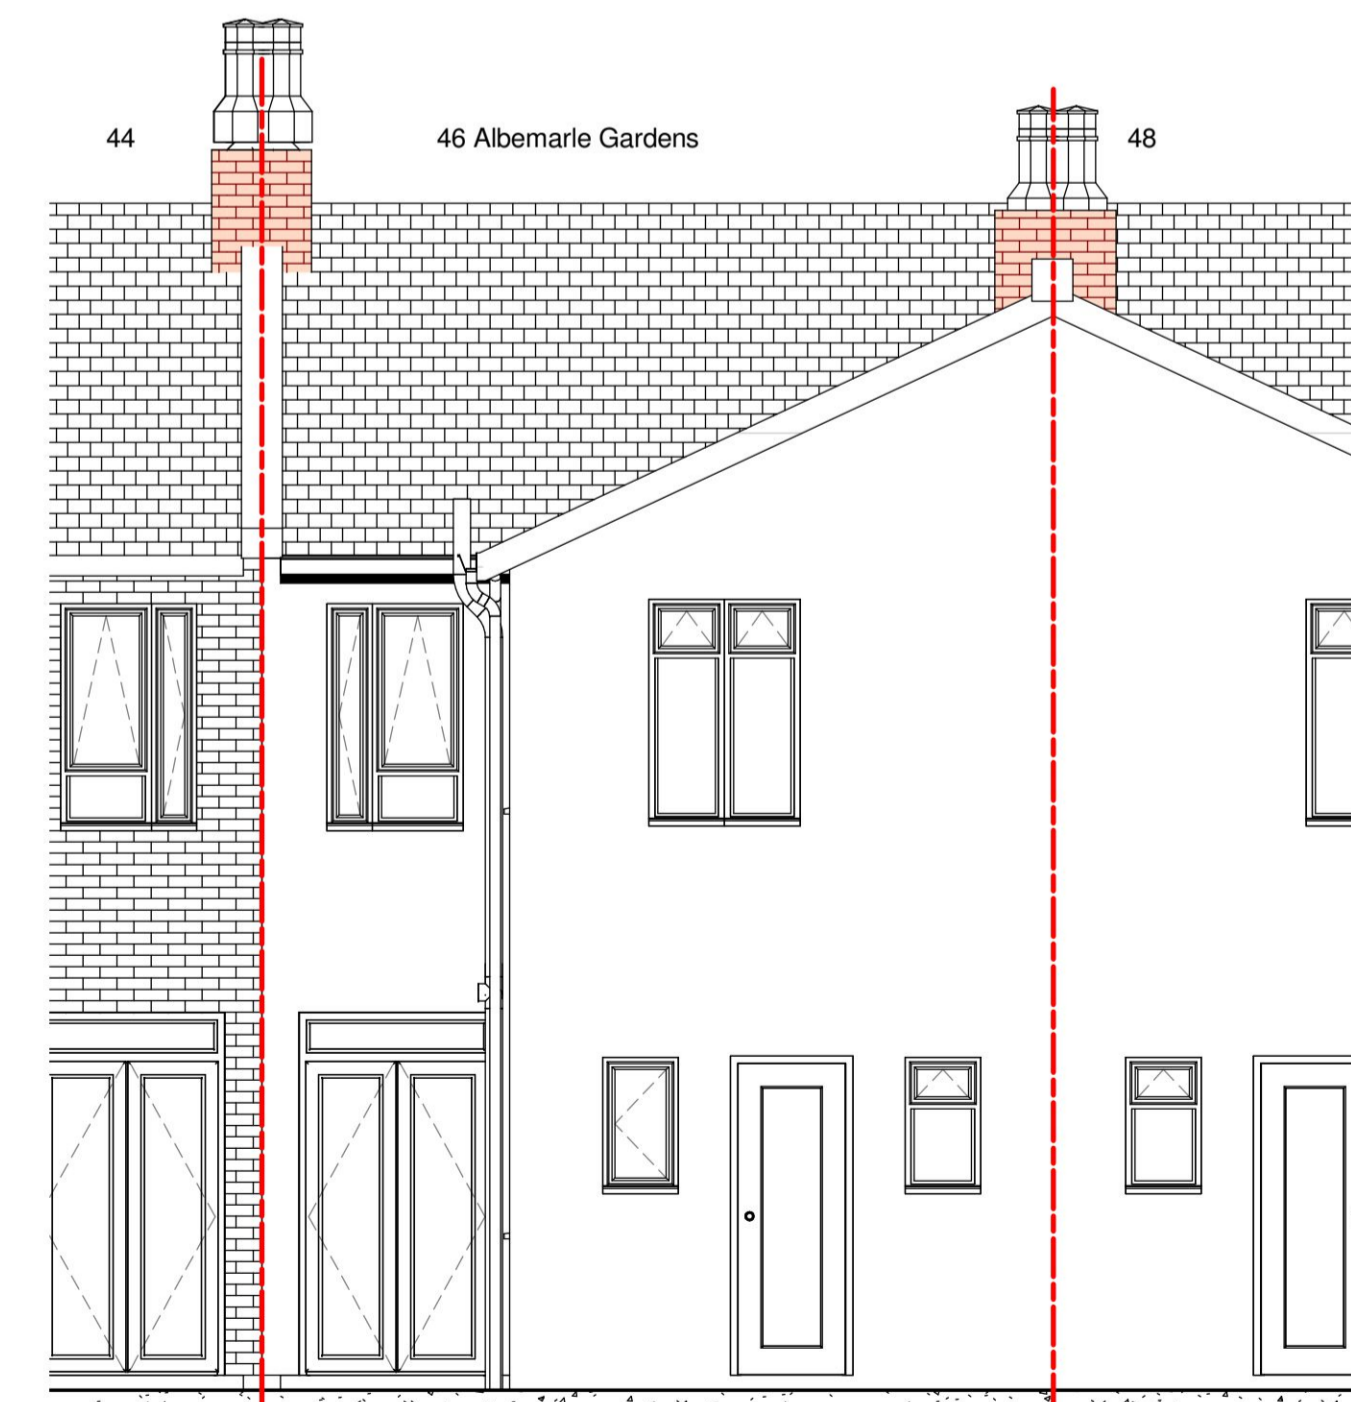

**5 Existing Rear Elevation**  
1 : 50

**NOTES:**

1. This drawing is to be read in conjunction with all relevant contract documentation from the design team, with any conflicting information to be brought to the attention of PolarDesign Architecture in writing before commencing on site.
2. The contractor is to check and verify all levels and dimensions before construction. Any discrepancies are to be brought to the attention of PolarDesign Architecture
3. All dimensions in mm, unless otherwise stated.
4. All sub base and concrete design and specification to engineer's details. All diagrams provided here are purely indicative.
5. Waterproofing of any element to be specified by others.
6. All proprietary products shall be installed in accordance with manufacturers written instructions.

Materials Schedule

- ①
- ②
- ③
- ④
- ⑤
- ⑥

Project :

Erection of singles storey wrap around extension with partly pitch partly flat roof with Velux lights at 46 Albemarle Gardens, New Malden KT3 5BD

TITLE

Existing Plans and Elevations

CLIENT

|                              |                               |                    |
|------------------------------|-------------------------------|--------------------|
| DRAWN BY<br>Ivar Selter      | CHECKED BY<br>PD              | DATE<br>11/02/2024 |
| SCALE (@ A1)<br>As indicated | PROJECT NUMBER<br>46ALBERM/24 |                    |
| DRAWING NUMBER<br>101        | REV                           |                    |