


- ① rooflights added
- ② existing bathroom enlarged
- ③ new en suite added
- ④ existing window divided into two smaller windows

FIRST FLOOR PLAN, AS PROPOSED

M E T R E S

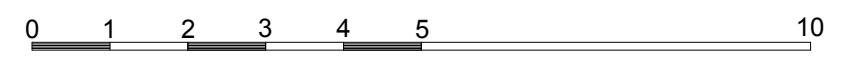

REVISIONS:

- A 22.06.23 Annotation added
- B 06.02.24 Proposed staircase to second floor removed

NOTES: THIS DRAWING IS FOR DESIGN PURPOSES ONLY AND SHOULD NOT BE SCALED FROM. ALL MEASUREMENTS ARE TO BE CHECKED ON SITE BY CONTRACTORS AND SUBCONTRACTORS. NO LIABILITY OR DAMAGE WILL BE ACCEPTED FOR FAILURE TO COMPLY WITH THE ABOVE WITHOUT PREJUDICE

jane hepworth

BA (Hons), Dip Architecture, ARB 060163B

UIMARINPOLKU 8, 00330 HELSINKI, FINLAND
 THE CLOCKHOUSE, 430 KING'S ROAD, LONDON SW10 0LJ, ENGLAND

telephone +358 50 412 9867 / +44 7710 394 183
 email janehepworth@elisanet.fi

JANEHEPWORTHARCHITECTS.COM

PROJECT: 3, COOMBE NEVILLE
 KINGSTON-UPON-THAMES, KT2 7HW

DRAWING TITLE: FIRST FLOOR PLAN
 AS PROPOSED

DRAWING NUMBER: 3COO/203

DATE: MAY 2023

SCALE: 1:100 @ A3 landscape

REVISION: B

AUTHORISED: