






- KEY TO HATCHES :-
-  NEW STUD WALLS
  -  NEW/ RECLAIMED MATCHING BRICK
  -  SOLID
  -  PROPOSED EXTERNAL GROUND LEVEL



PROPOSED FIRST FLOOR PLAN

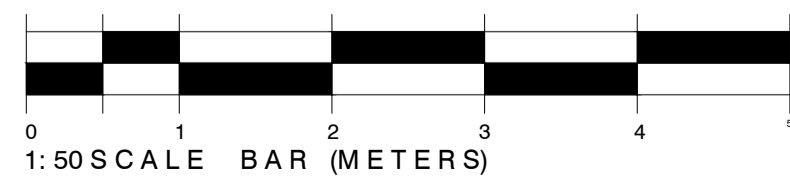

A	PLANNING ISSUE - PORCH ROOF EXTENT	28/02/24	JRS
/	UPDATED		
	PLANNING ISSUE	18/01/24	JRS

DO NOT SCALE. WRITTEN DIMENSIONS TO BE USED IN PREFERENCE TO SCALED DIMENSIONS. ALL DIMENSIONS TO BE CHECKED ON SITE BY CONTRACTOR & ALL DISCREPANCIES TO BE REPORTED TO JMDA

JOB TITLE  
**MR & MRS MORGAN**  
**GRANGE FARM**  
**EAST COTTINGWITH**

DRAWING TITLE  
**PROPOSED FIRST FLOOR PLAN**

DRAWING NUMBER 2023_20_006	REVISION A
-------------------------------	---------------

SCALE 1:50	SHEET SIZE A1
---------------	------------------

DATE 24/11/2023	DRAWN BY JRS	CHECKED BY -
--------------------	-----------------	-----------------

*Jmda.*  
 Interior Architecture Graphics

JMDA LTD  
 2 The Holmes Skipwith,  
 York, YO8 5SL  
 T: 01757 288 399  
 info@jmdaltd.co.uk  
 www.jmdaltd.co.uk

Copyright © This drawing is the property of JMDA Ltd. All rights reserved.