


**PROPOSED GROUND FLOOR PLAN**

- KEY TO HATCHES :-
- NEW STUD WALLS
  - NEW/ RECLAIMED MATCHING BRICK
  - SOLID
  - PROPOSED EXTERNAL GROUND LEVEL

Break out part existing opening within brick work wall to form wider access between existing house & the proposed new extension

Break out new opening within brick work wall to form access between existing barn & the proposed new extension

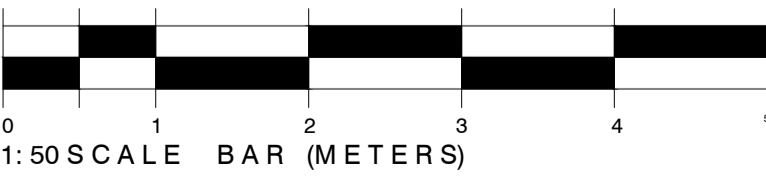

PLANNING ISSUE			18/01/24	JRS
DO NOT SCALE. WRITTEN DIMENSIONS TO BE USED IN PREFERENCE TO SCALED DIMENSIONS. ALL DIMENSIONS TO BE CHECKED ON SITE BY CONTRACTOR & ALL DISCREPANCIES TO BE REPORTED TO JMDA.				
JOB TITLE <b>MR &amp; MRS MORGAN GRANGE FARM EAST COTTINGWITH</b>				
DRAWING TITLE <b>PROPOSED GROUND FLOOR PLAN</b>				
DRAWING NUMBER 2023_20_005		REVISION -		
SCALE 1:50		SHEET SIZE A1		
DATE 24/11/2023	DRAWN BY JRS	CHECKED BY -		
<p><b>JMDA</b> Interior Architecture Graphics</p> <p>JMDA LTD 2 The Holmes Skipwith, York, YO8 5SL T: 01757 288 399 info@jmdaldtd.co.uk www.jmdaldtd.co.uk</p> <p>Copyright © This drawing is the property of JMDA Ltd. All rights reserved.</p>				