




First Floor Plan

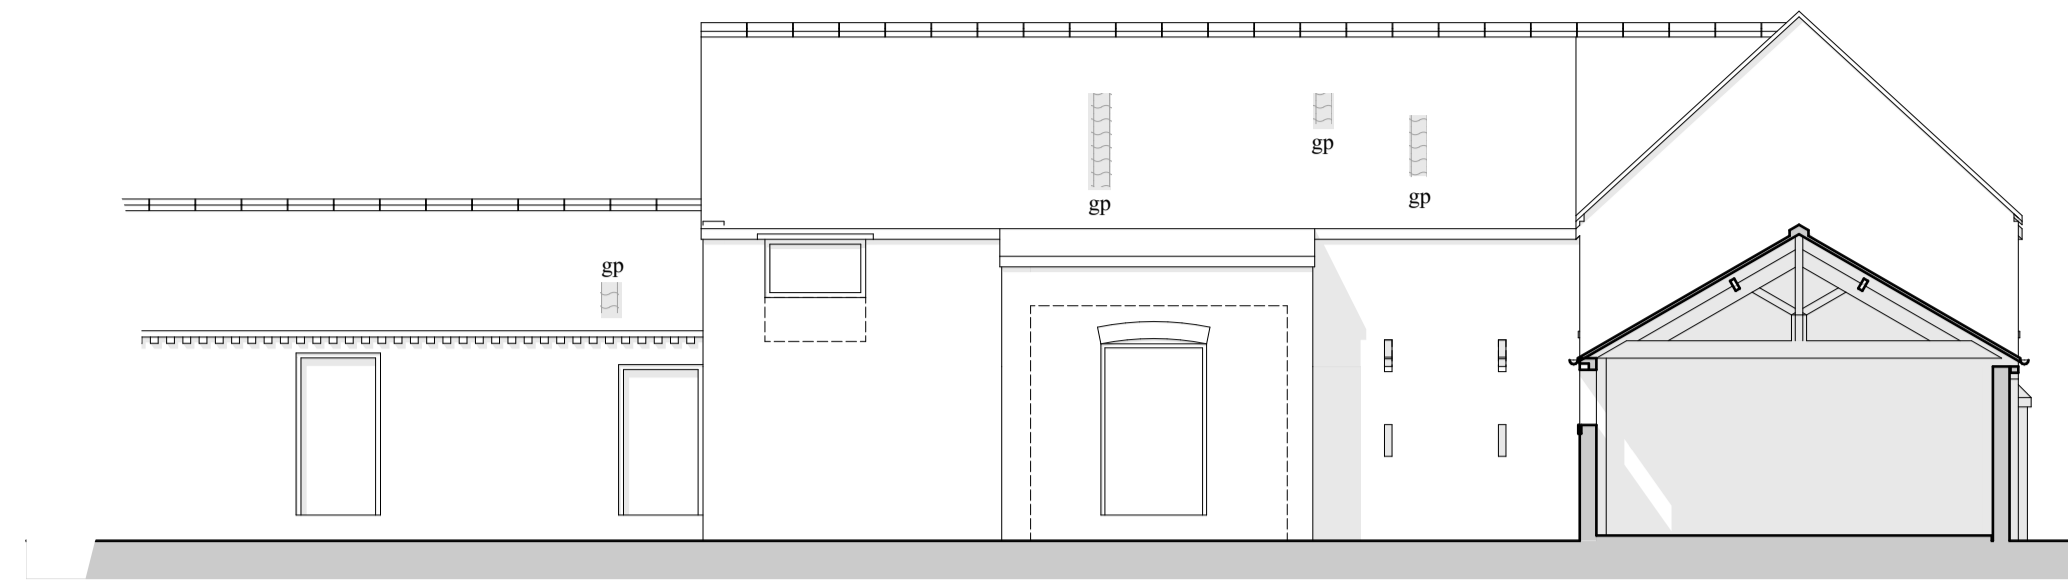


South Elevation (Yard)

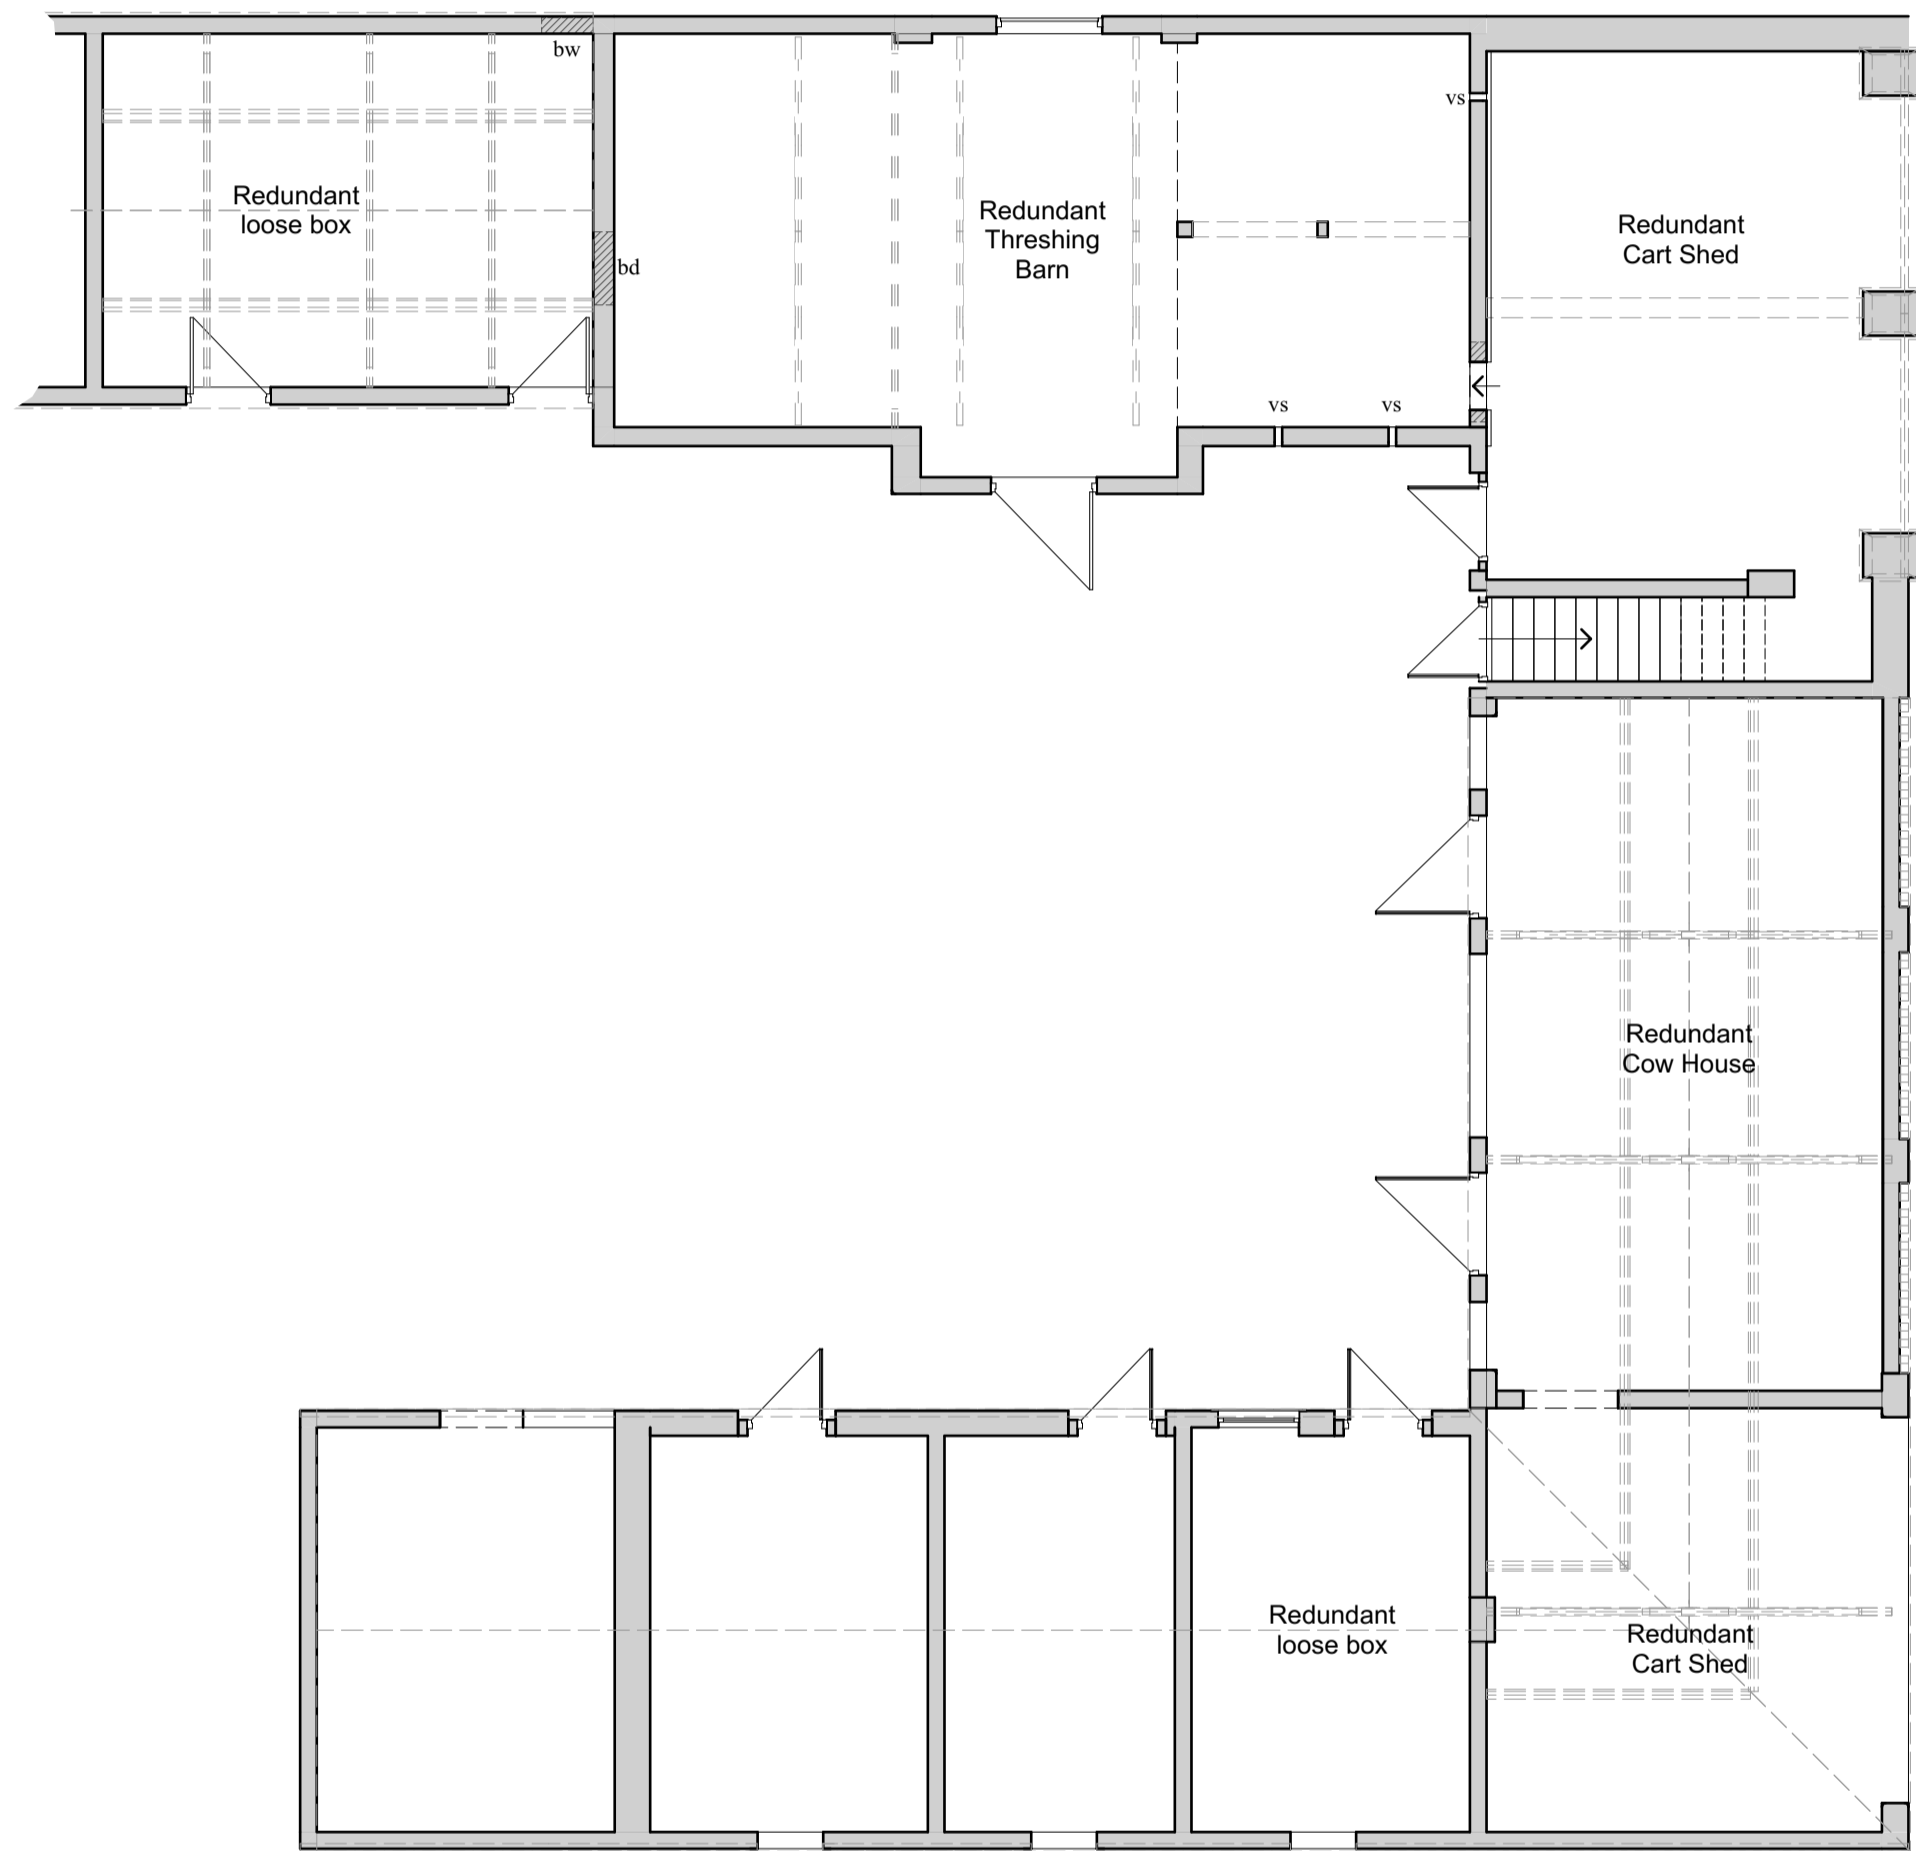


Ground Floor Plan

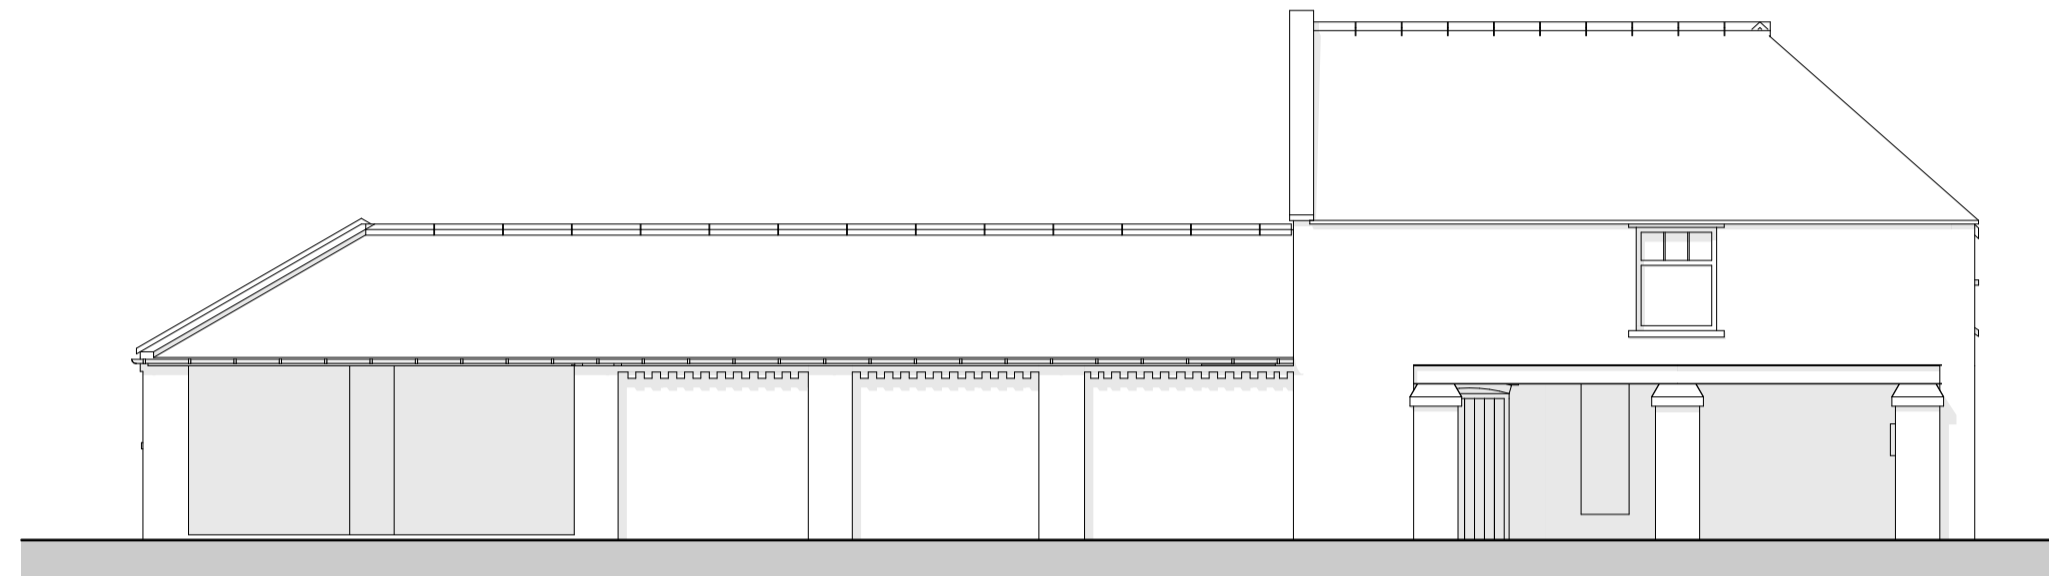


East Elevation

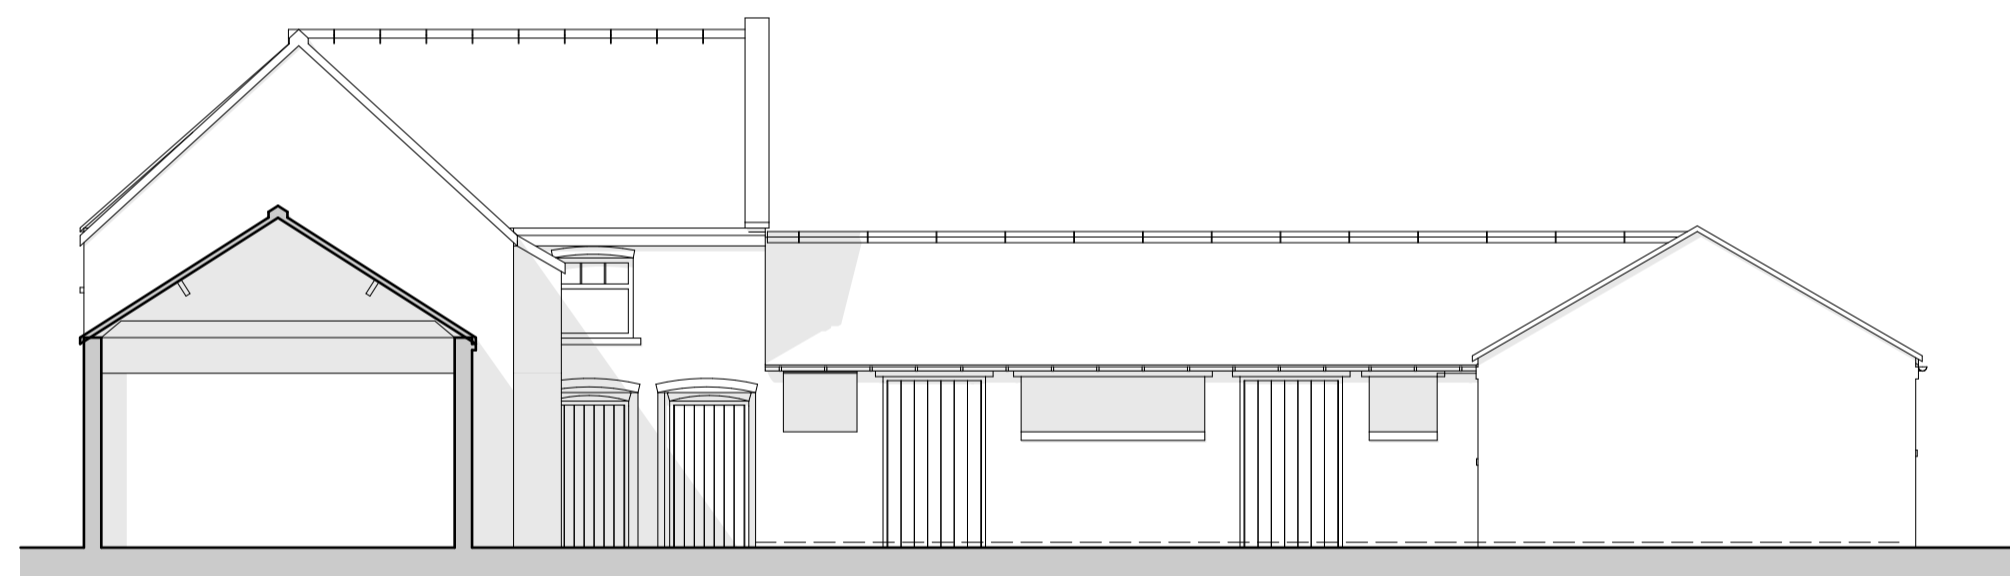


West Elevation

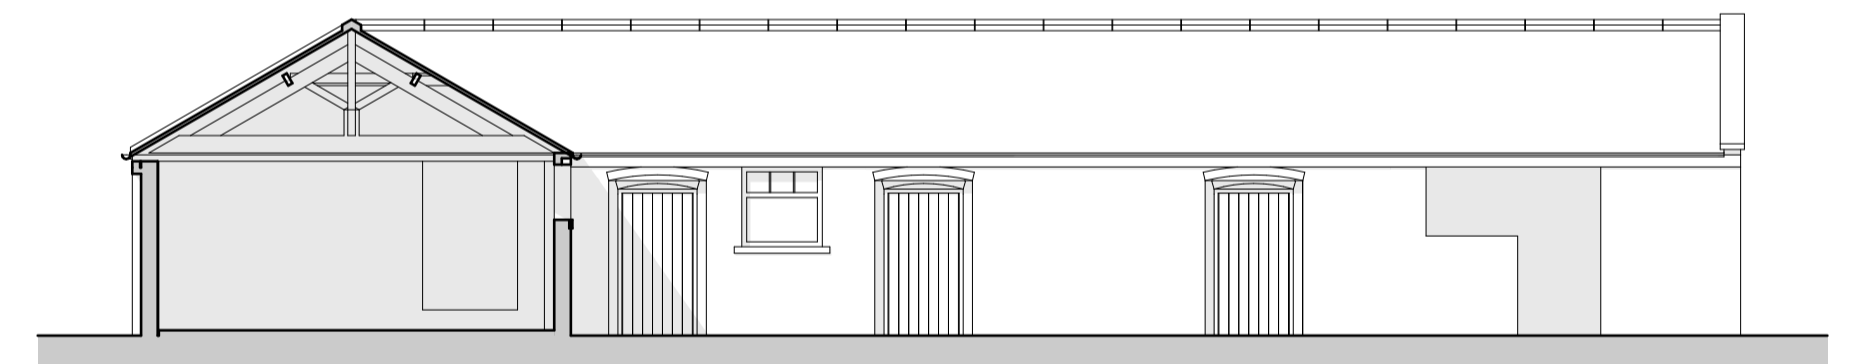

North Elevation (Yard)

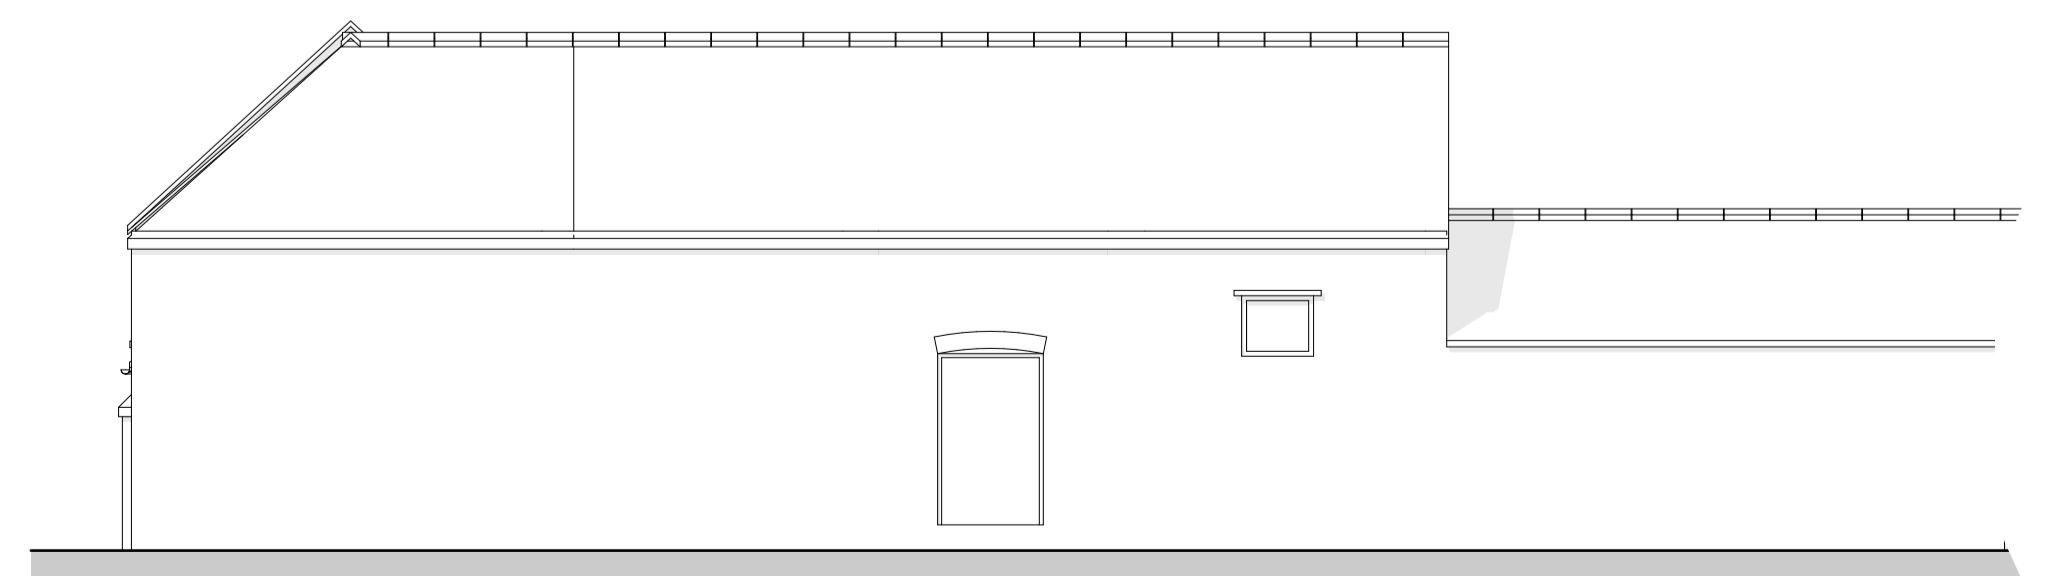

North Elevation

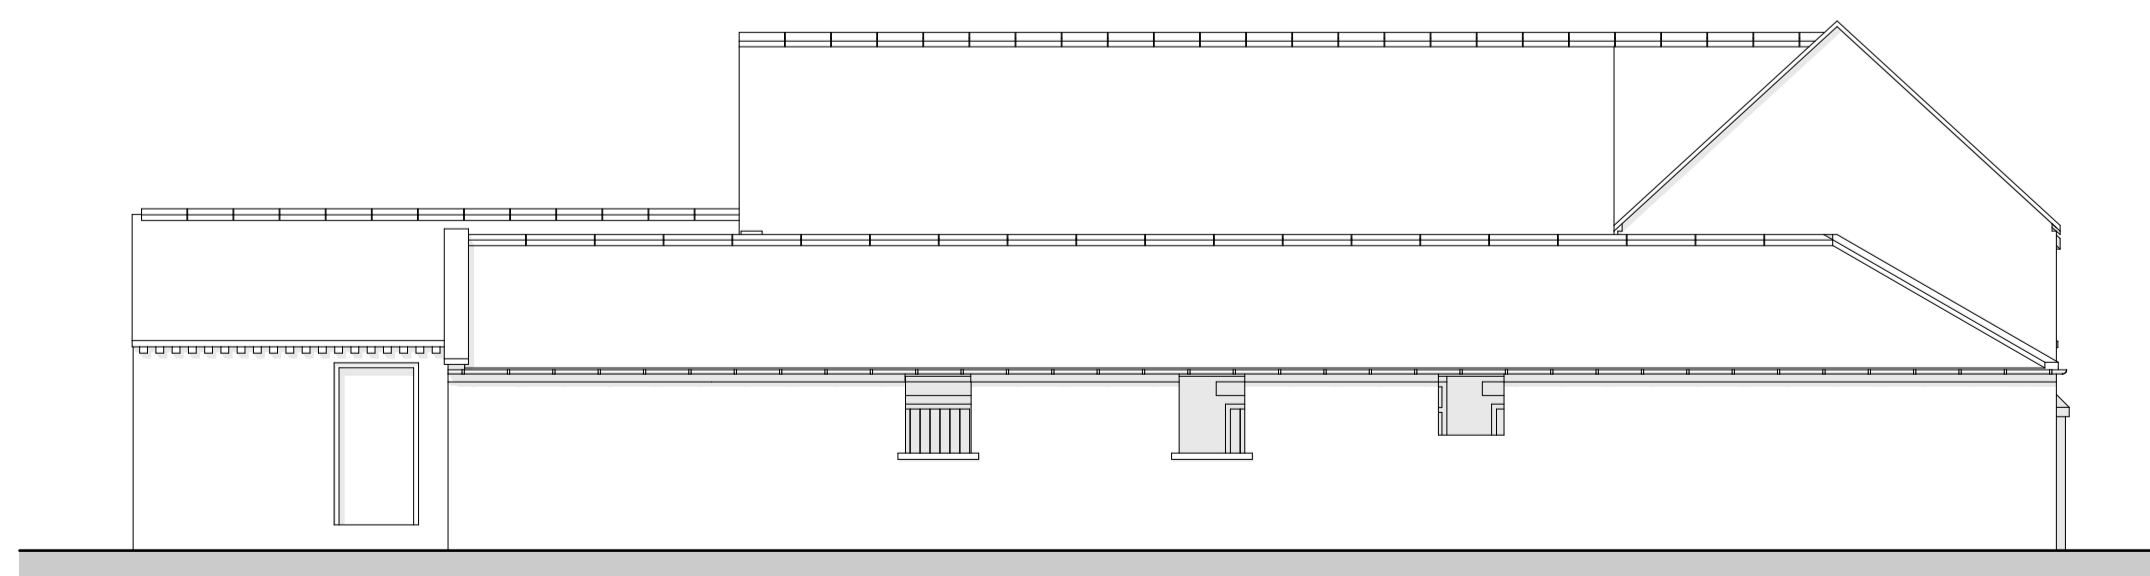

South Elevation



Scale of metres  
0 1 2 3 4 5 10



Project  
Conversion to a dwelling  
Project Address  
Ashcroft Barn, Skelton

Client  
York Property Solutions  
Project Stage  
**Planning**

Drawing Title  
**Existing drawings**

Drawing Date  
October 2023  
Drawing Scale  
1:100 at A1

**Walker Graham Architects**

3 New Street  
York  
YO1 8RA  
T: 01904 848 868  
44 South Bar Street  
Banbury  
OX16 9AB  
T: 01295 709 247

E: [architecture@walkergraham.co.uk](mailto:architecture@walkergraham.co.uk)  
[walkergraham.co.uk](http://walkergraham.co.uk)

Project No. \_\_\_\_\_ Drawing No. \_\_\_\_\_

**WG1360 02**