




Proposed Materials:
 Walls: Aluminium cladding
 Flat roof: flat louvred roof to manufacturer design
 Windows: Double glazed

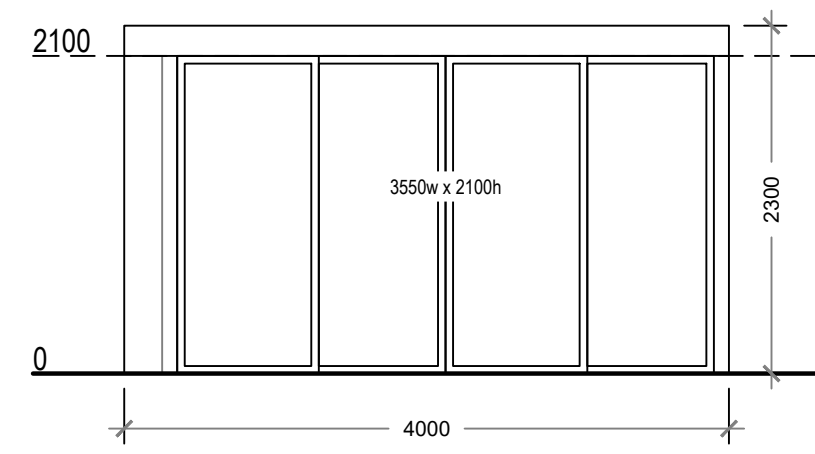


Proposed North Elevation
 Scale 1:50

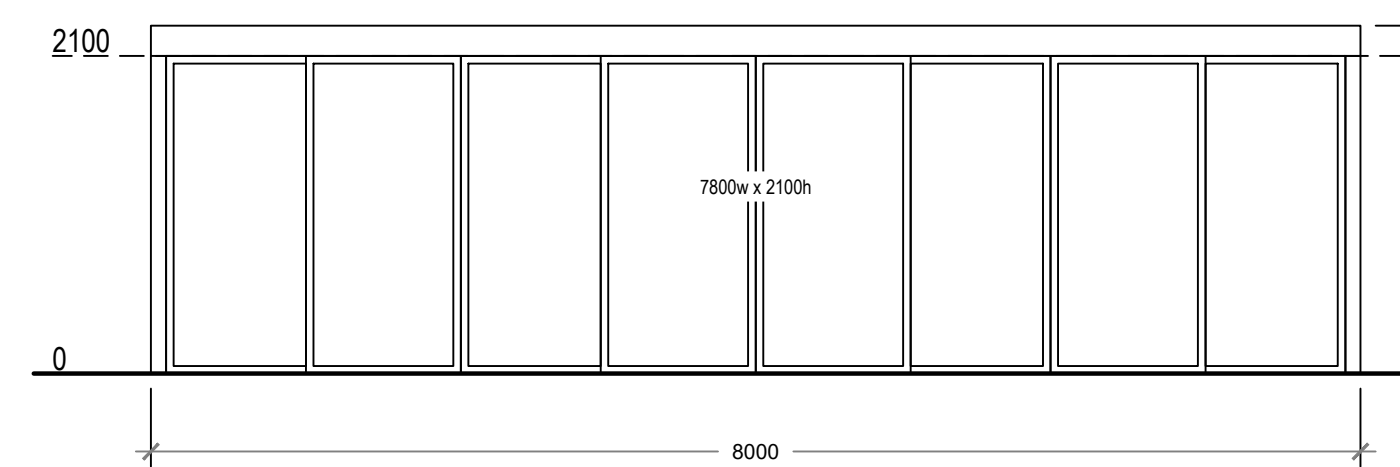


Proposed West Elevation
 Scale 1:50

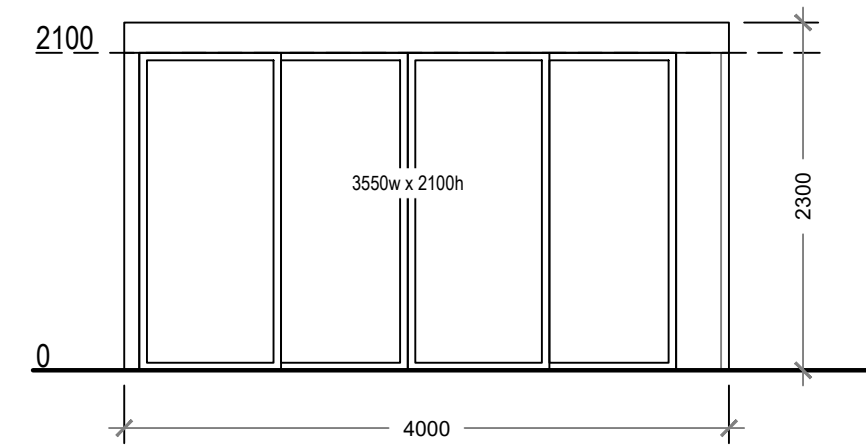

Proposed South Elevation
 Scale 1:50

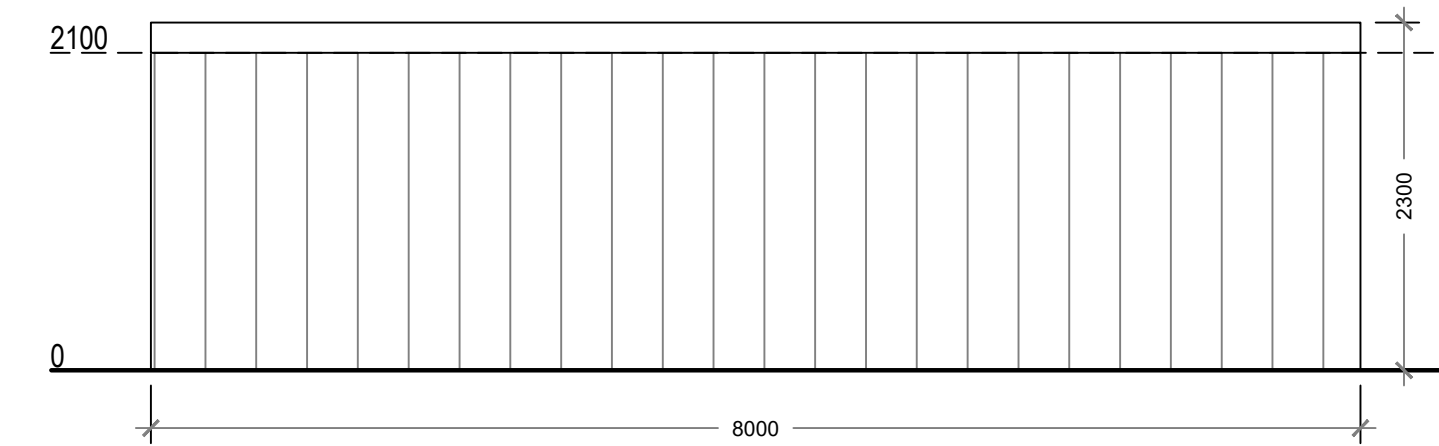

Proposed East Elevation
 Scale 1:50

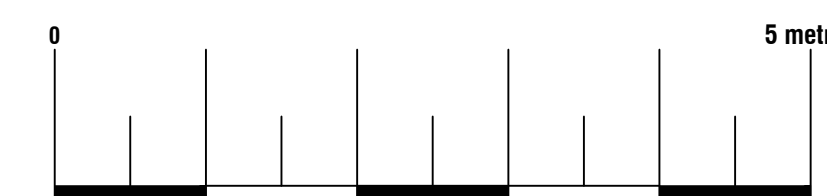

Arkiplan

74 Cardiff Road, CF15 7QE • Enquiries@ArkiPlan.co.uk

Site	West Garth, Off Albert Terrace, Beverley HU17 8JU	Date	15.02.2024
		Sheet	24-0180 D08 REV 1
		Job	Internal Alterations New Garden Room Roof Replacement
		Scale	As Shown@A1
Title Number	HS208189	Title	As Shown