
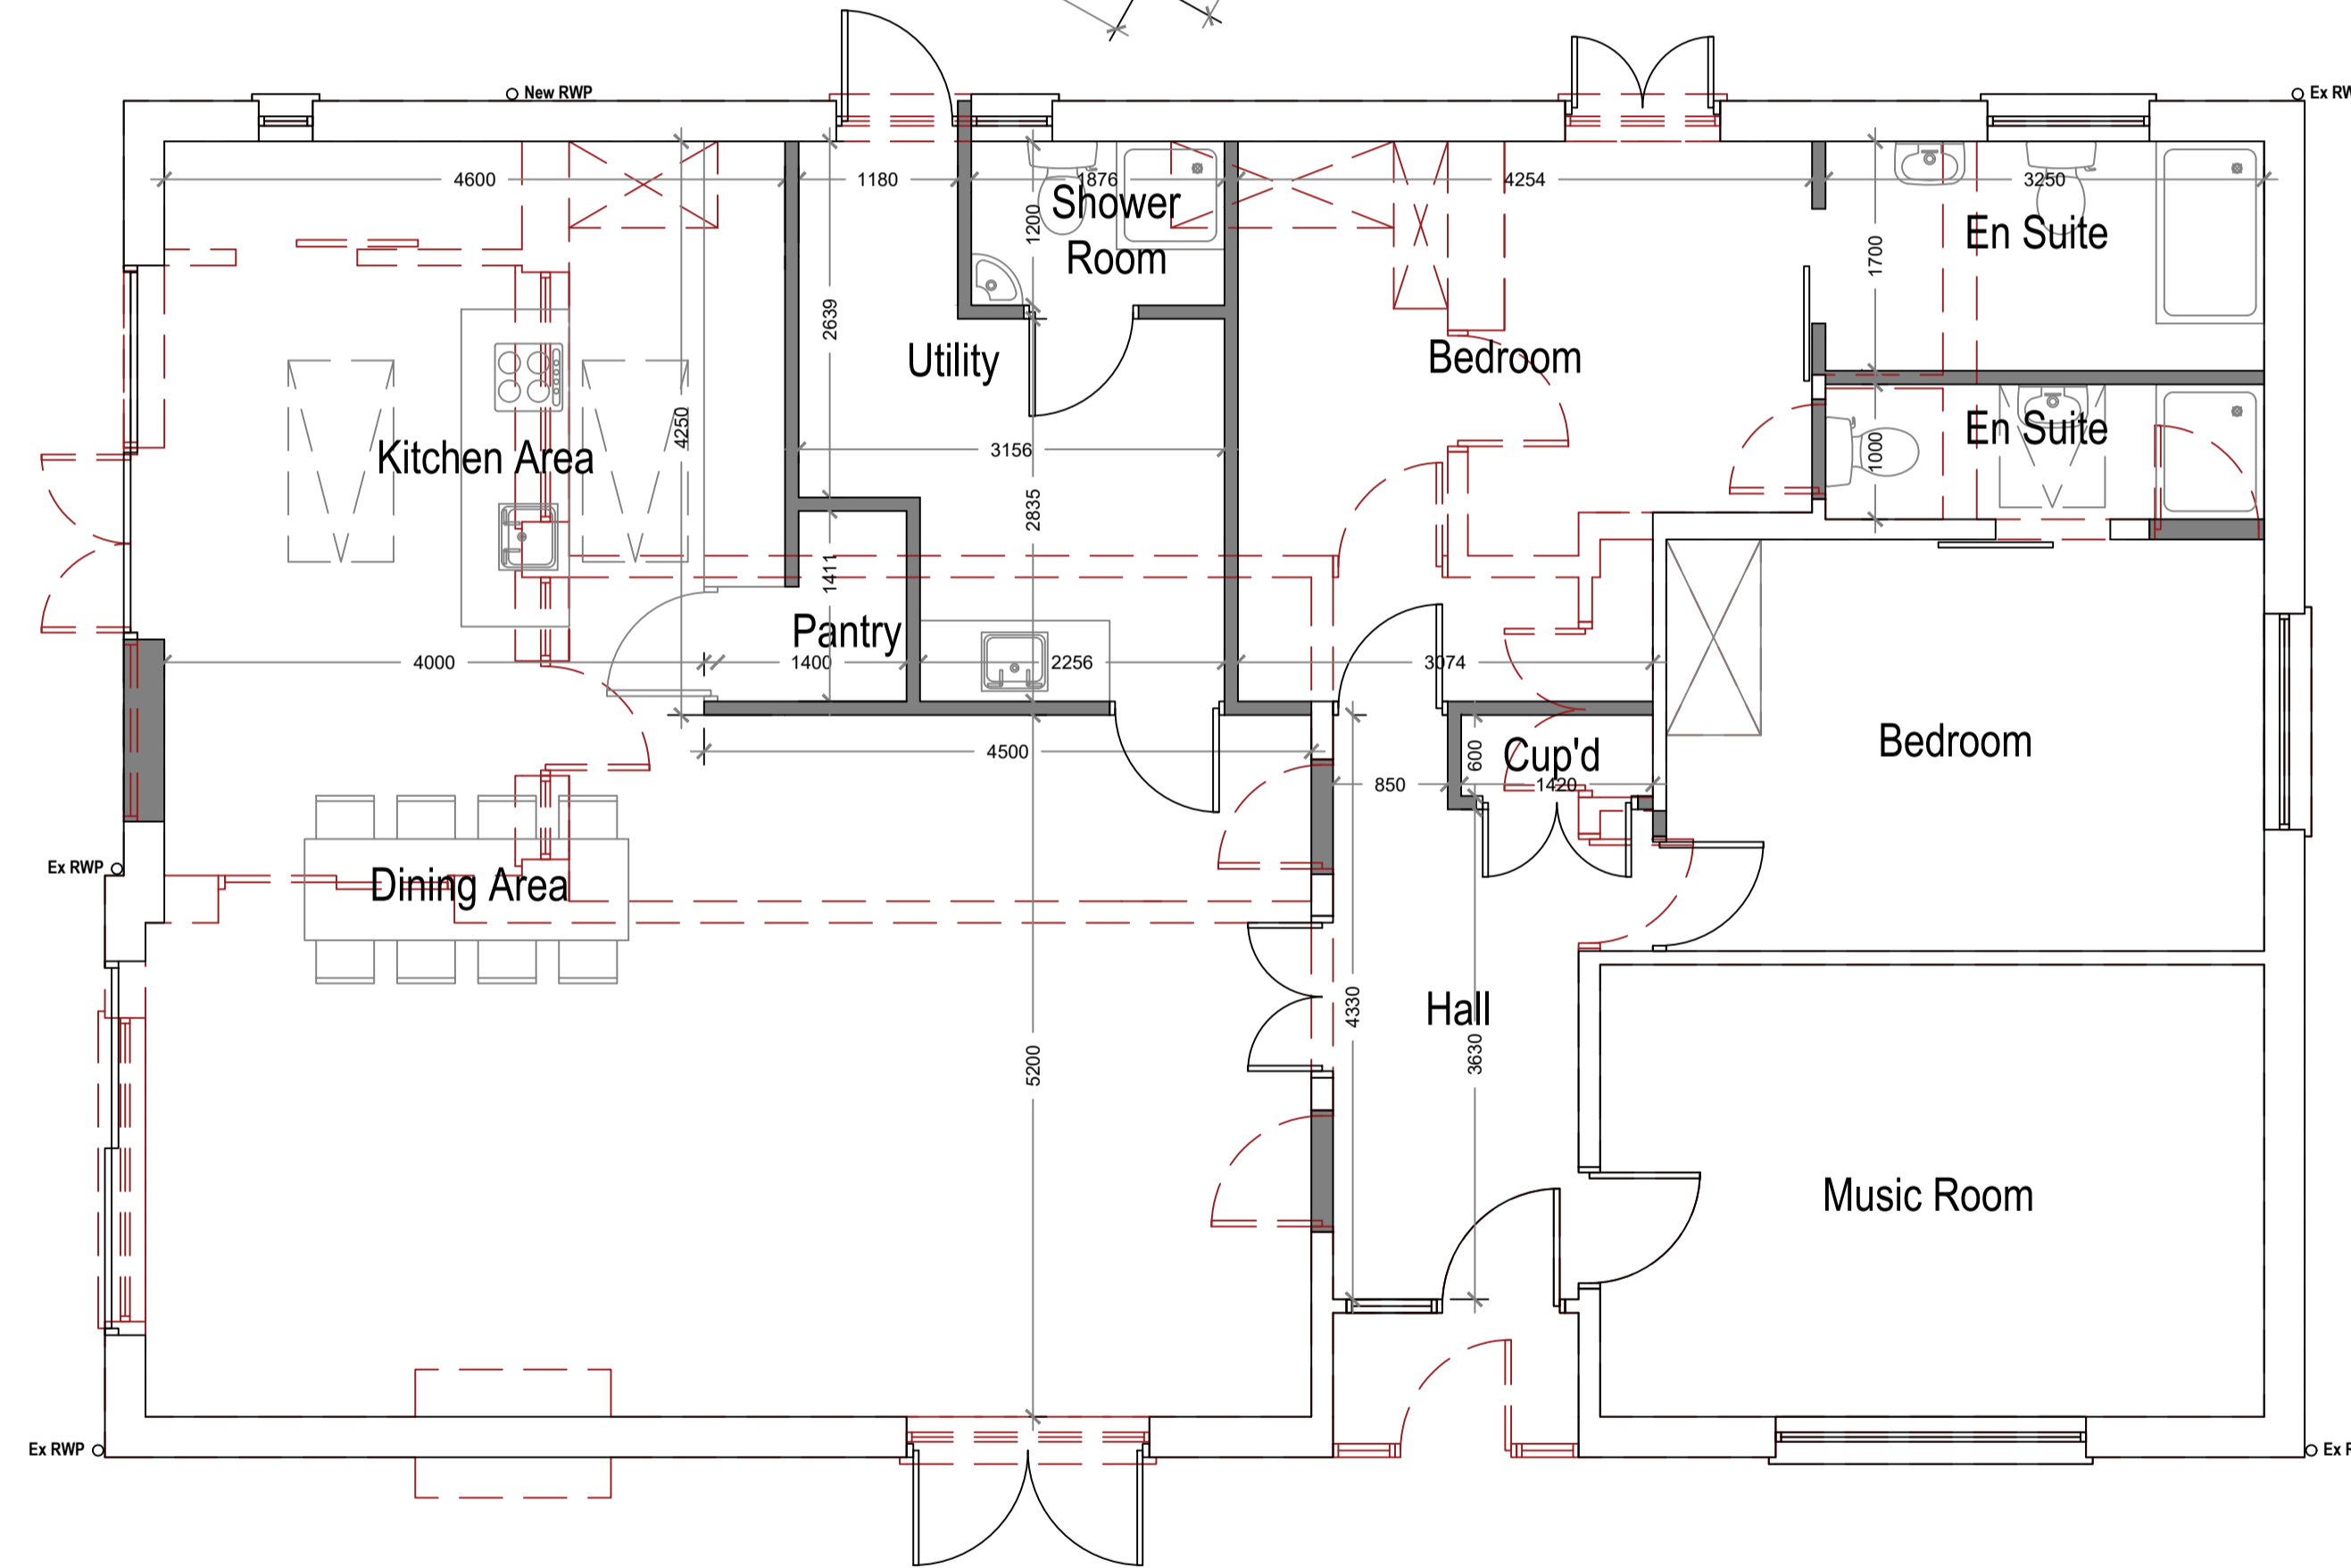
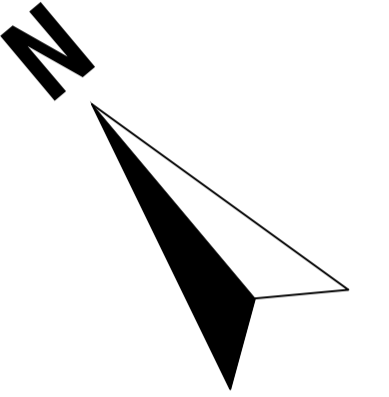


Symbol Key:

- Boundary line
- - - Demolished
- - - Details above

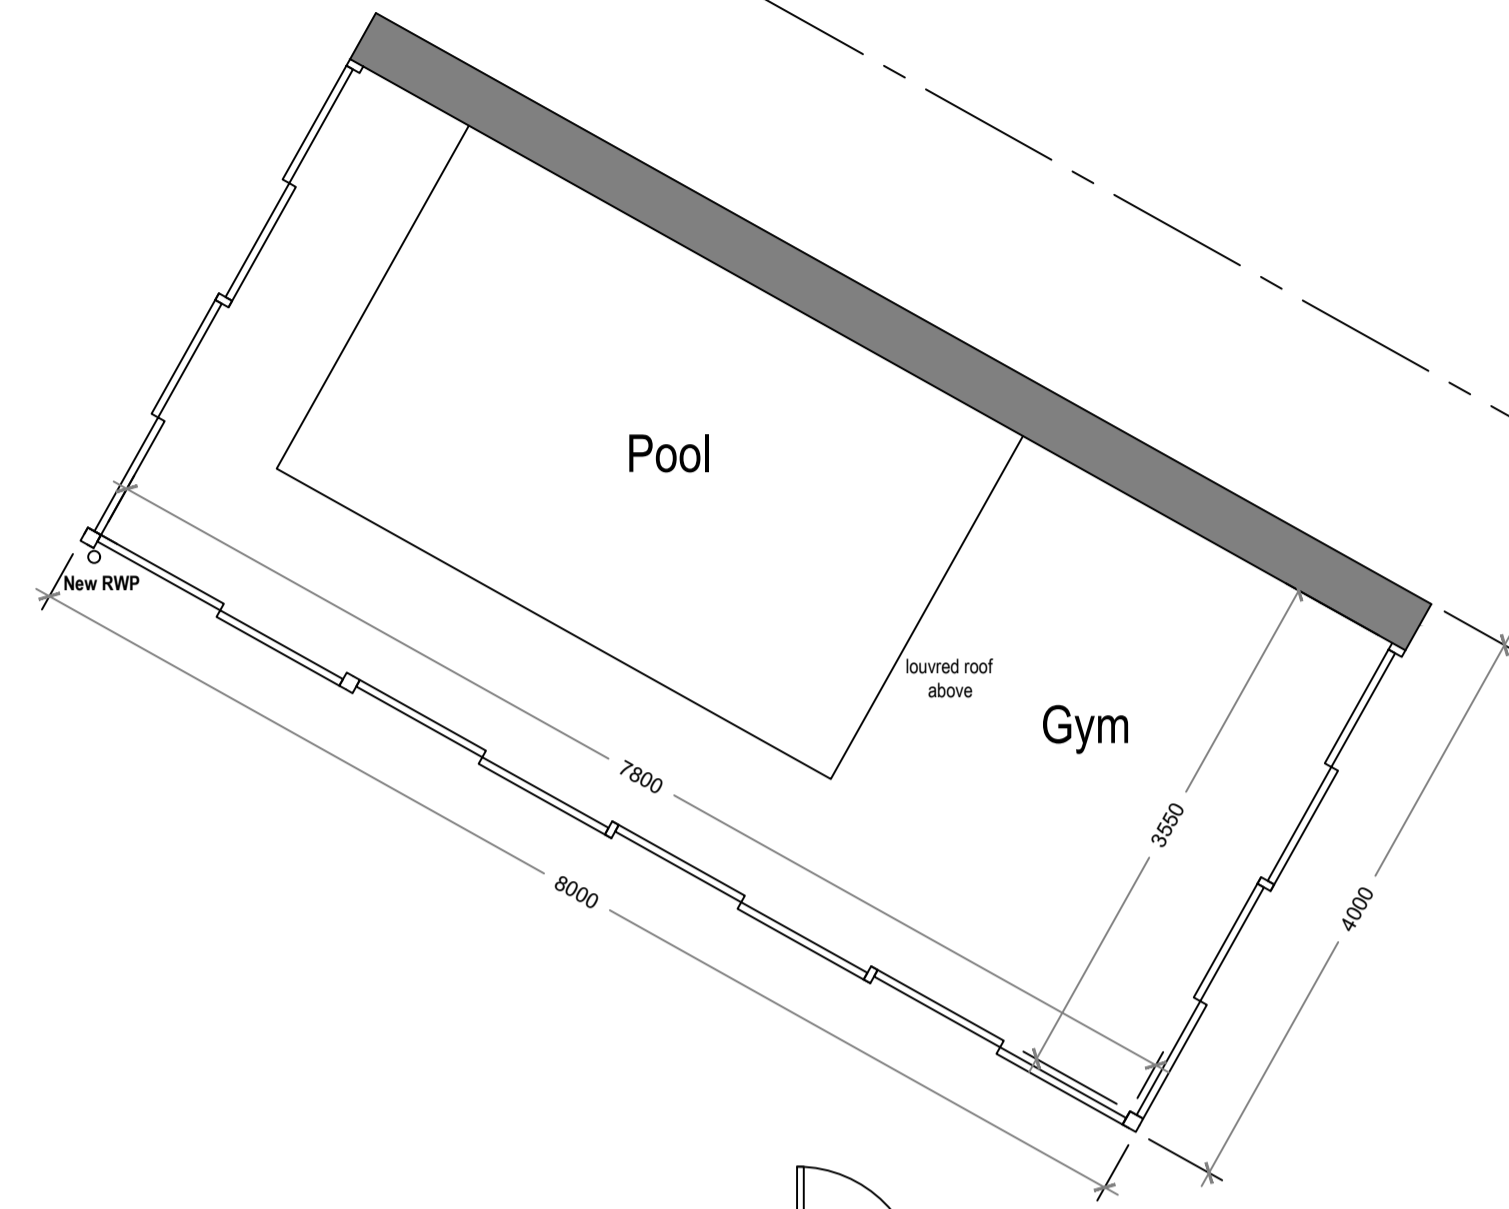


Proposed Ground Floor Plan

Scale 1:50

Area ca. 147.55 m²

Garden room area ca. 24.09 m²

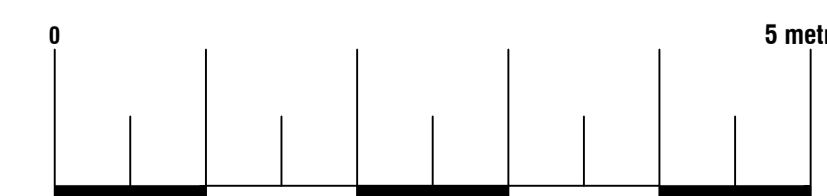

74 Cardiff Road, CF15 7QE • Enquiries@ArkiPlan.co.uk

Site	West Garth, Off Albert Terrace, Beverley HU17 8JU	Date	15.02.2024
		Sheet	24-0180 D03 REV 1
		Job	Internal Alterations New Garden Room Roof Replacement
		Scale	As Shown@A1
Title Number	HS208189	Title	As Shown