


Towards car park

Re-roof with Reconstituted Limestone Style Tiles to match existing. New galvanised gutters

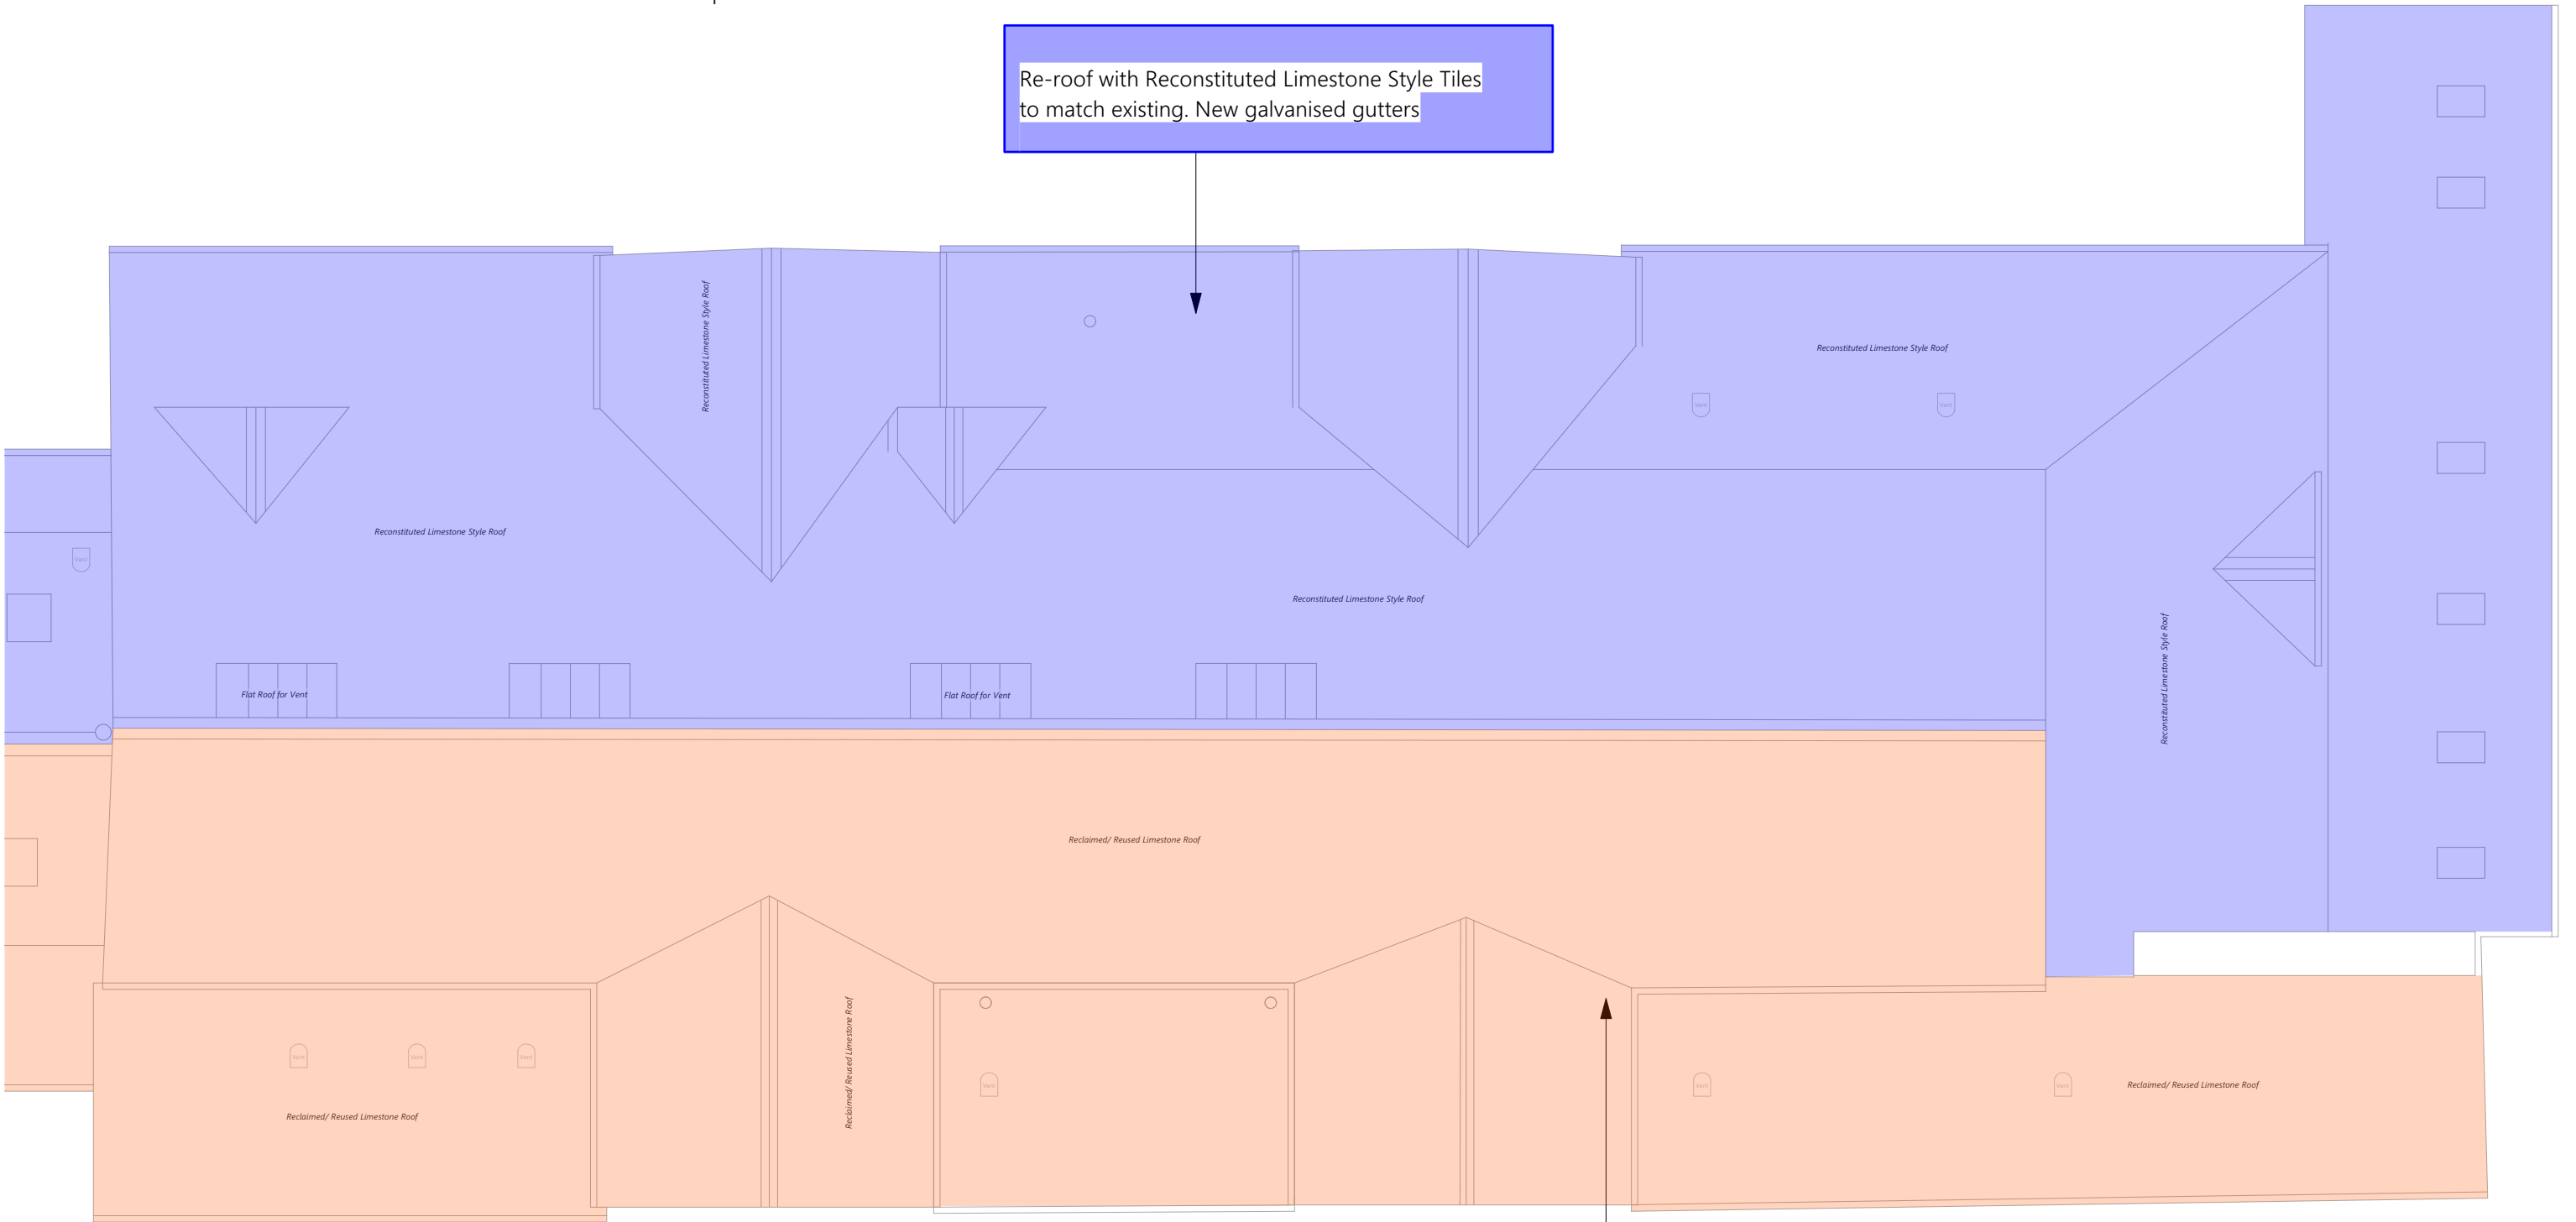



Re-roof with a mixture of existing salvagable Stone Cotswold Tiles and reclaimed Stone Cotswold Tiles. Lead Roof to Bar Extention. New Rainwater Goods throughout & below ground drainage as currently no exiting rainwater goods. Galvanised gutters



P/215

PROPOSED ROOF PLAN
1:100

Towards lawn

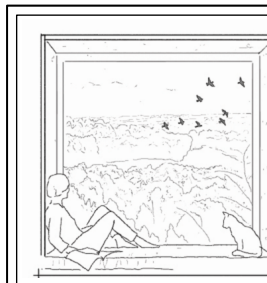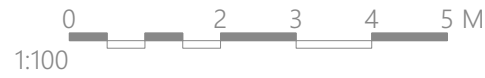

RURAL SPACE
ARCHITECTURE

t: 01453 763674
e: hello@ruralspacearchitecture.co.uk
w: ruralspacearchitecture.co.uk

PLANNING DRAWING
NOT FOR CONSTRUCTION

General Notes

1. Responsibility is not accepted for errors made by others in scaling from this drawing. All construction information should be taken from figured dimensions only.
2. All dimensions to be checked onsite.
3. Unless otherwise stated, dimensions are in millimetres.
4. Drawings to be read in conjunction with all other project drawings.
5. Copyright Rural Space Architecture

Drawing Status: PLANNING

2308

The Great Tythe Barn

Rev.	Date	Notes

Drawing Title
Proposed Roof Plan

Drawn By: **CPG** Date: **February 2024**

Scale: **1:100@A3**

Drawing Number: **P / 215** Revision: