




w: ruralspacearchitecture.co.uk

rawing Status

PLANNING

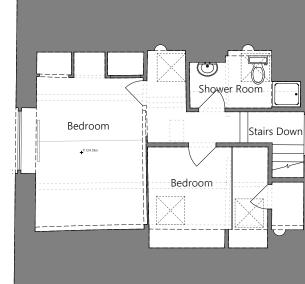

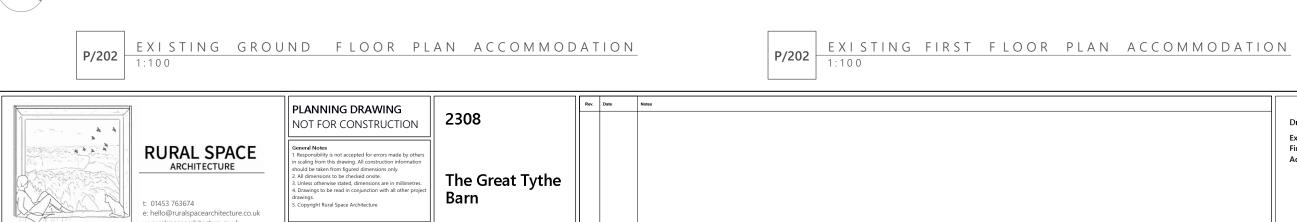

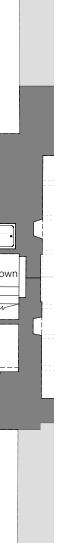

## COMMODATION 0 2 3 4 1:100

Drawing Title Existing Ground &	CPG	February 2024
First Floor Plan Accommodation	Scale 1:100@A3	
	Drawing Number P / 202	Revision

5 N