


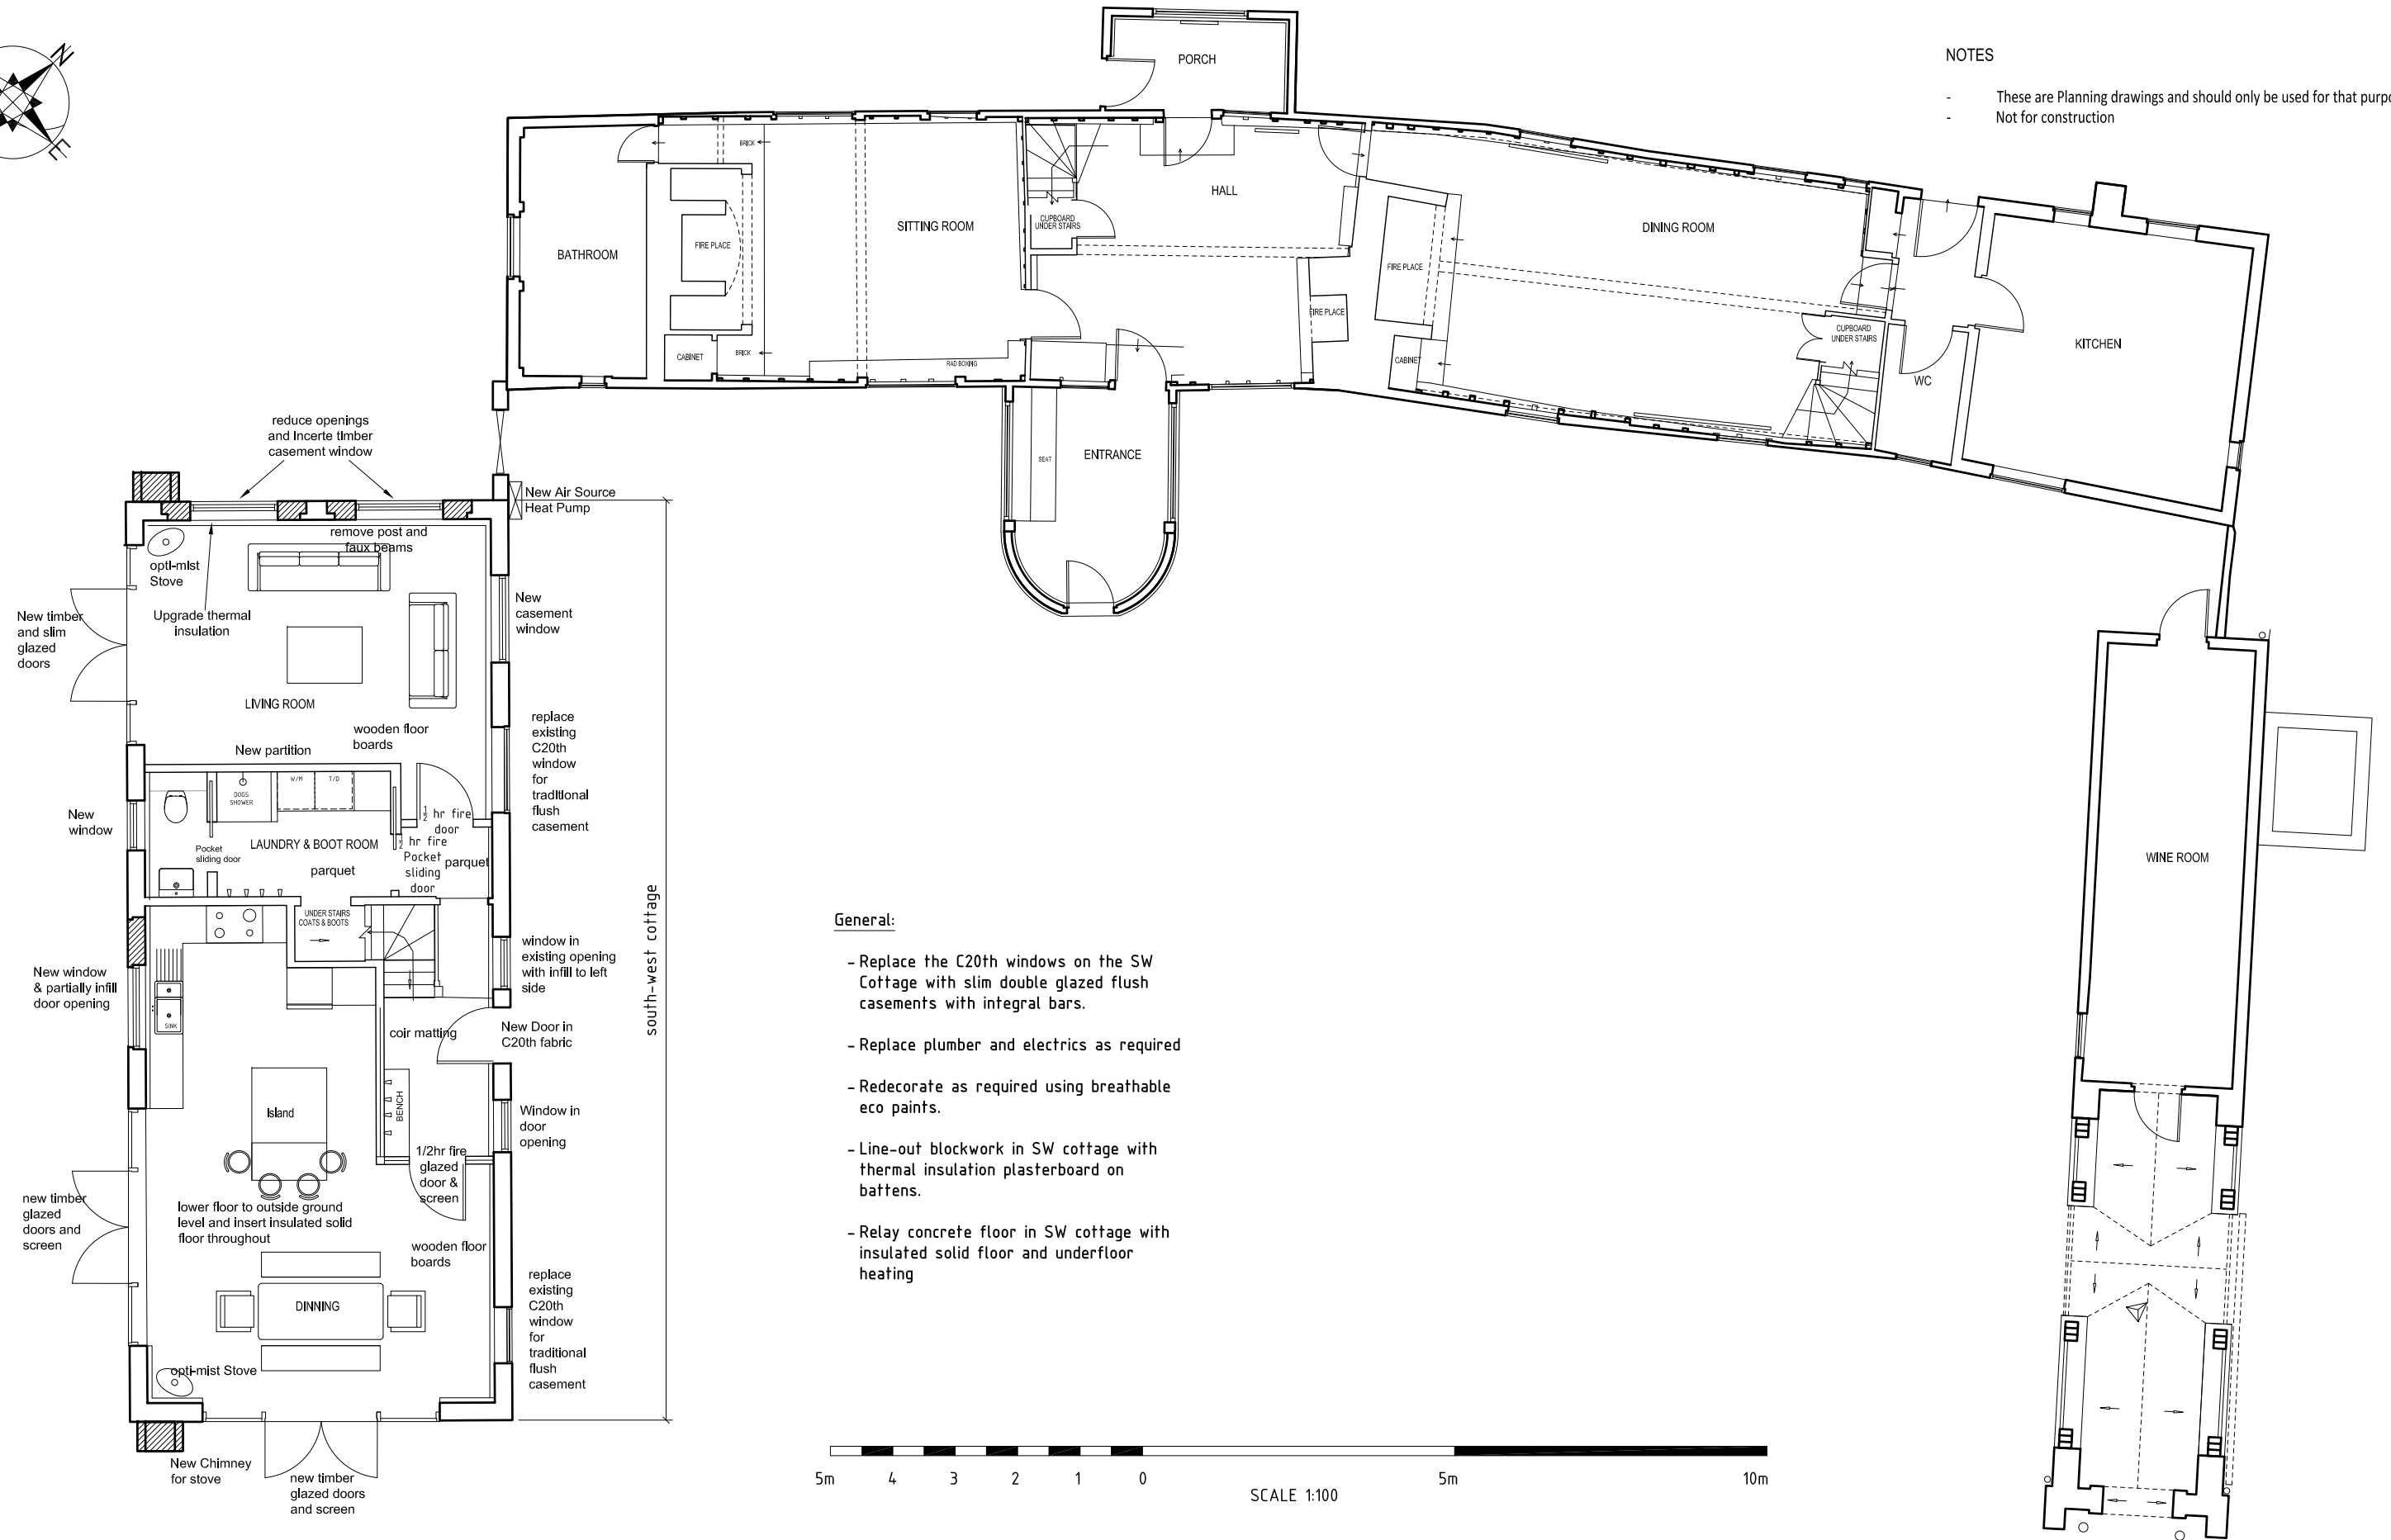

NOTES

- These are Planning drawings and should only be used for that purpose
- Not for construction



General:

- Replace the C20th windows on the SW Cottage with slim double glazed flush casements with integral bars.
- Replace plumber and electrics as required
- Redecorate as required using breathable eco paints.
- Line-out blockwork in SW cottage with thermal insulation plasterboard on battens.
- Relay concrete floor in SW cottage with insulated solid floor and underfloor heating




REV	BRIEF DETAILS	DATE
A	Notes added.	20/02/24

GROUND FLOOR PLAN AS PROPOSED (SW COTTAGE)

for OLD HOUSE PRODUCTIONS
 BRIDGE GREEN
 DUDDENHOE END
 SAFFRON WALDEN
 CB11 4XA

© The copyright of this drawing belongs to Kay Pilsbury Thomas

NO. 2302 / PD / 204	REV A	CHECKED ST
SCALE 1:100 @ A3	DATE MAR '23	DRAWN OZ
 KAY PILSBURY THOMAS ARCHITECTS TEL 01799 599208 FAX: 01799 599965 www.kpt.co.uk info@kpt.co.uk HONEYLANDS, RADWINTER, SAFFRON WALDEN, ESSEX, CB10 2TJ		