


all dimensions have been site surveyed by use of tape/laser tape and are as approximate the contractor is responsible for checking all dimensions on site prior to the commencement of work.

all works to be carried out the satisfaction of the local authority building inspector and in accordance with the latest nhbc standards.

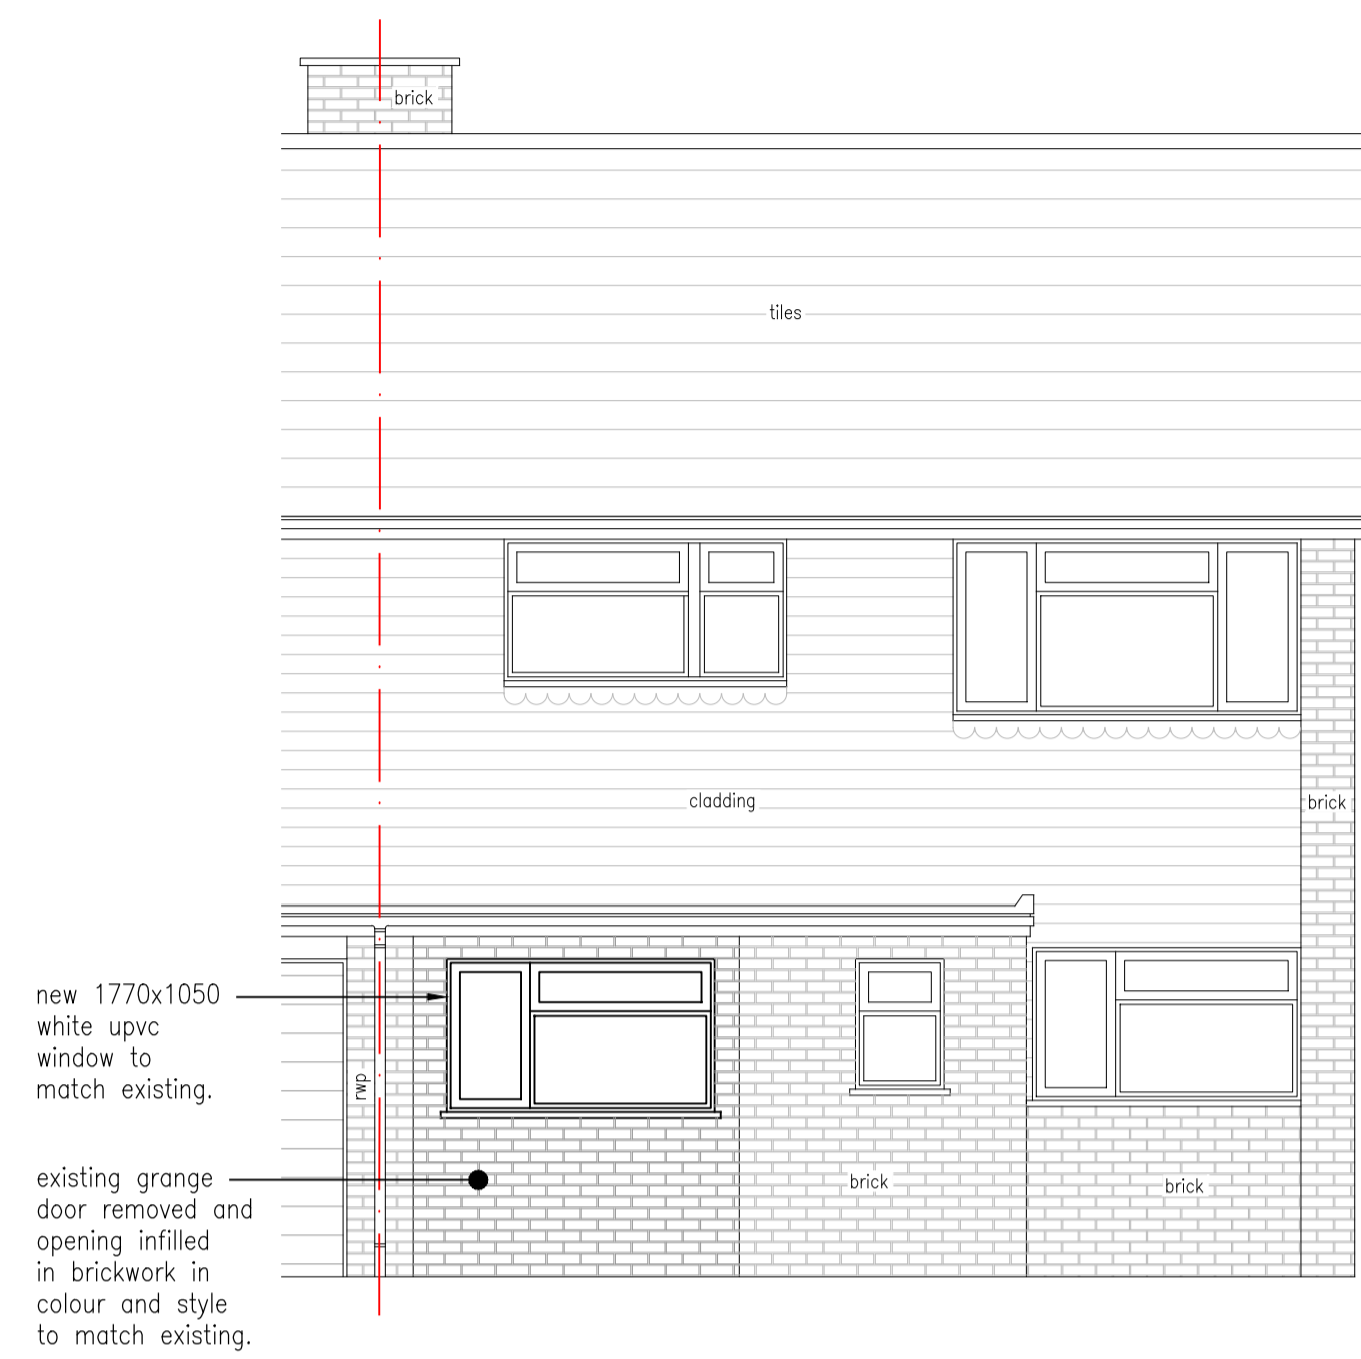


new 1770x1050 white upvc window to match existing.

existing grange door removed and opening infilled in brickwork in colour and style to match existing.


proposed front elevation

1:50

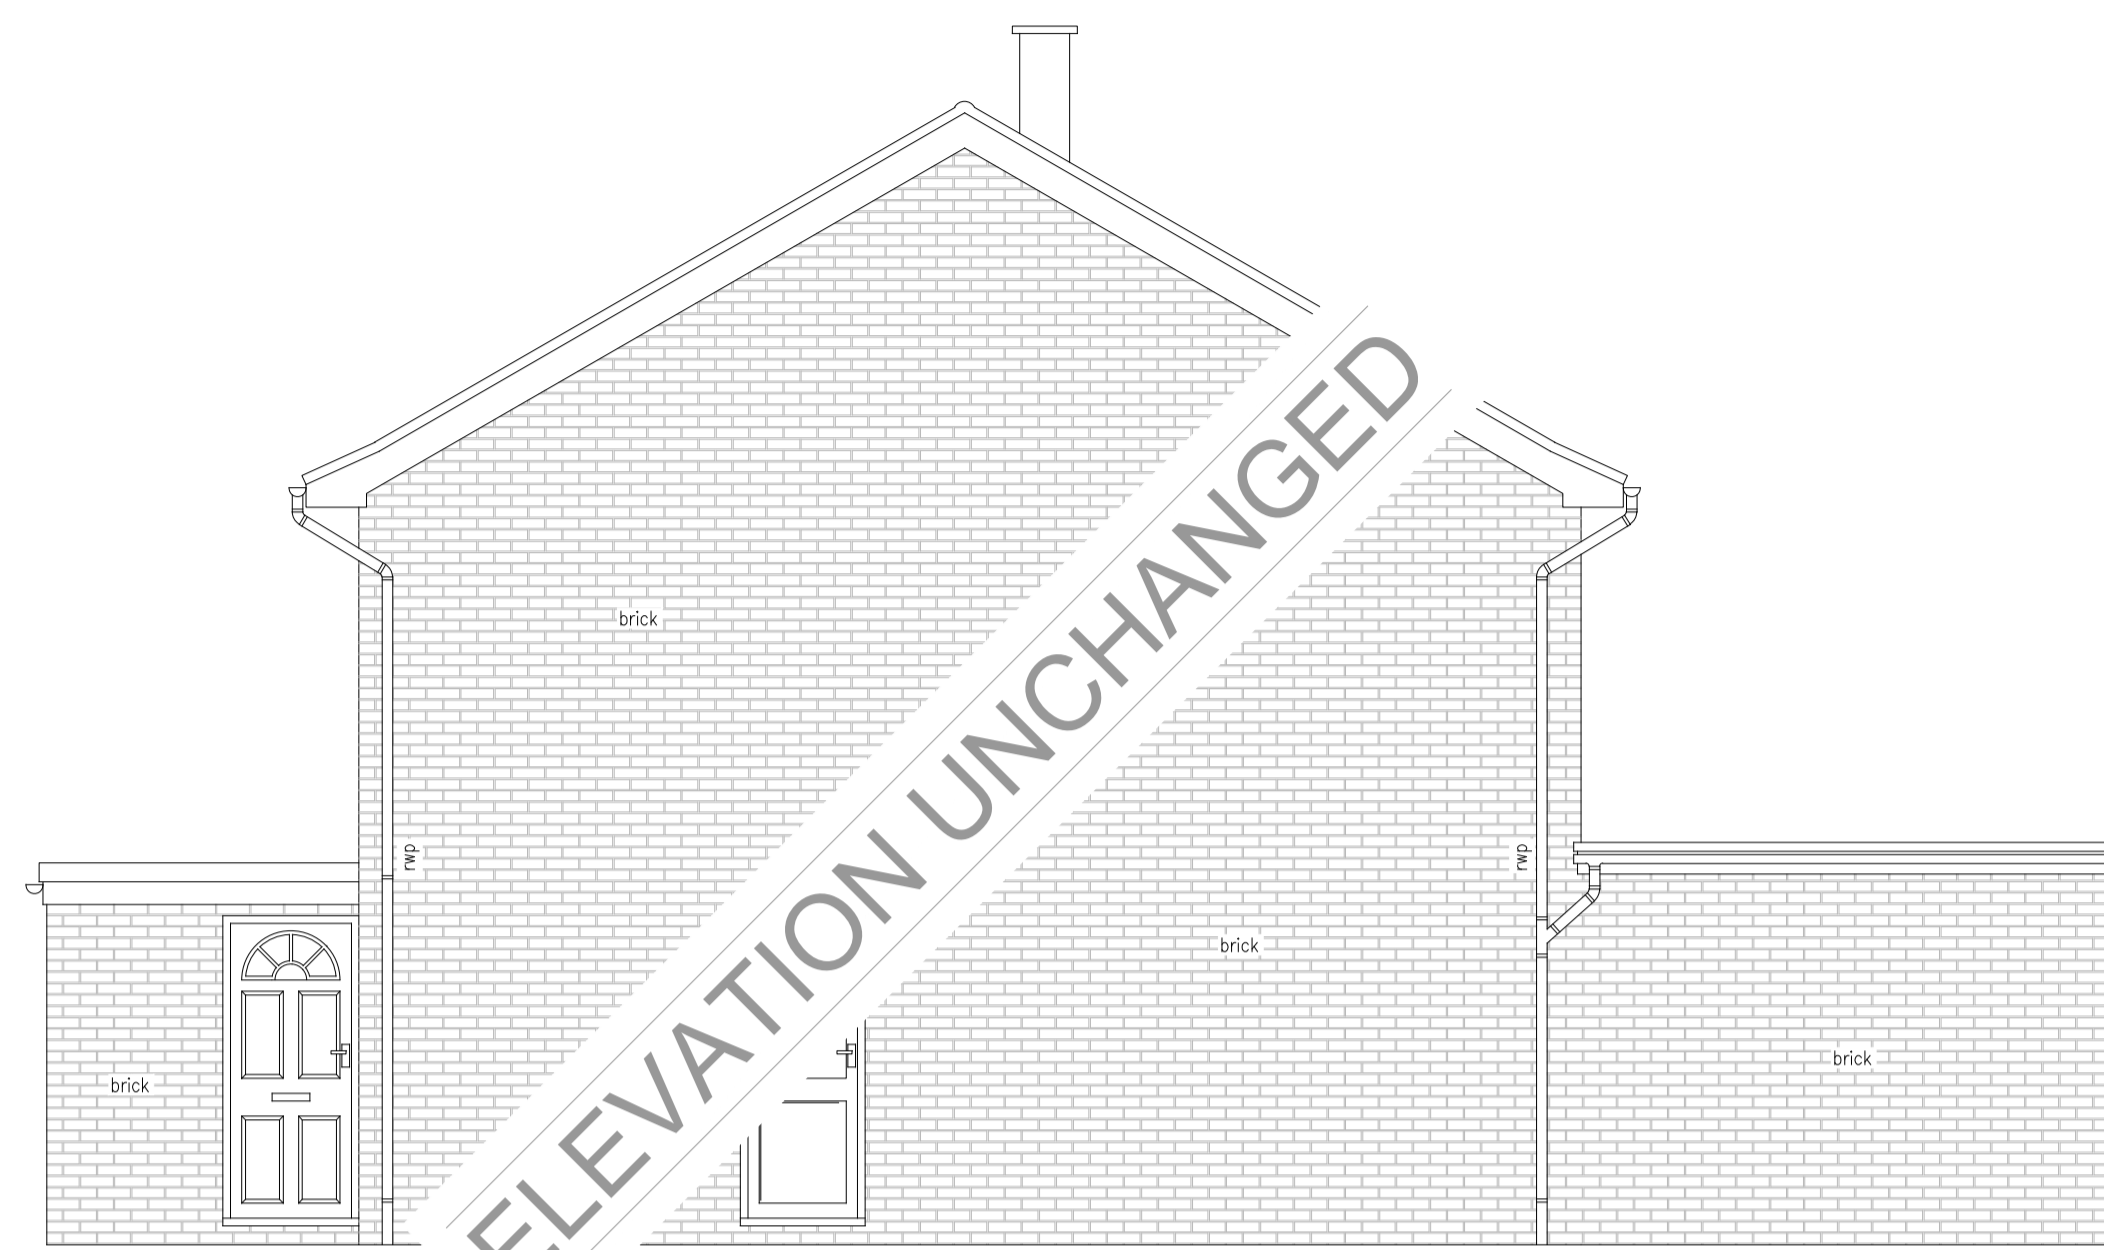


proposed right side elevation

1:50

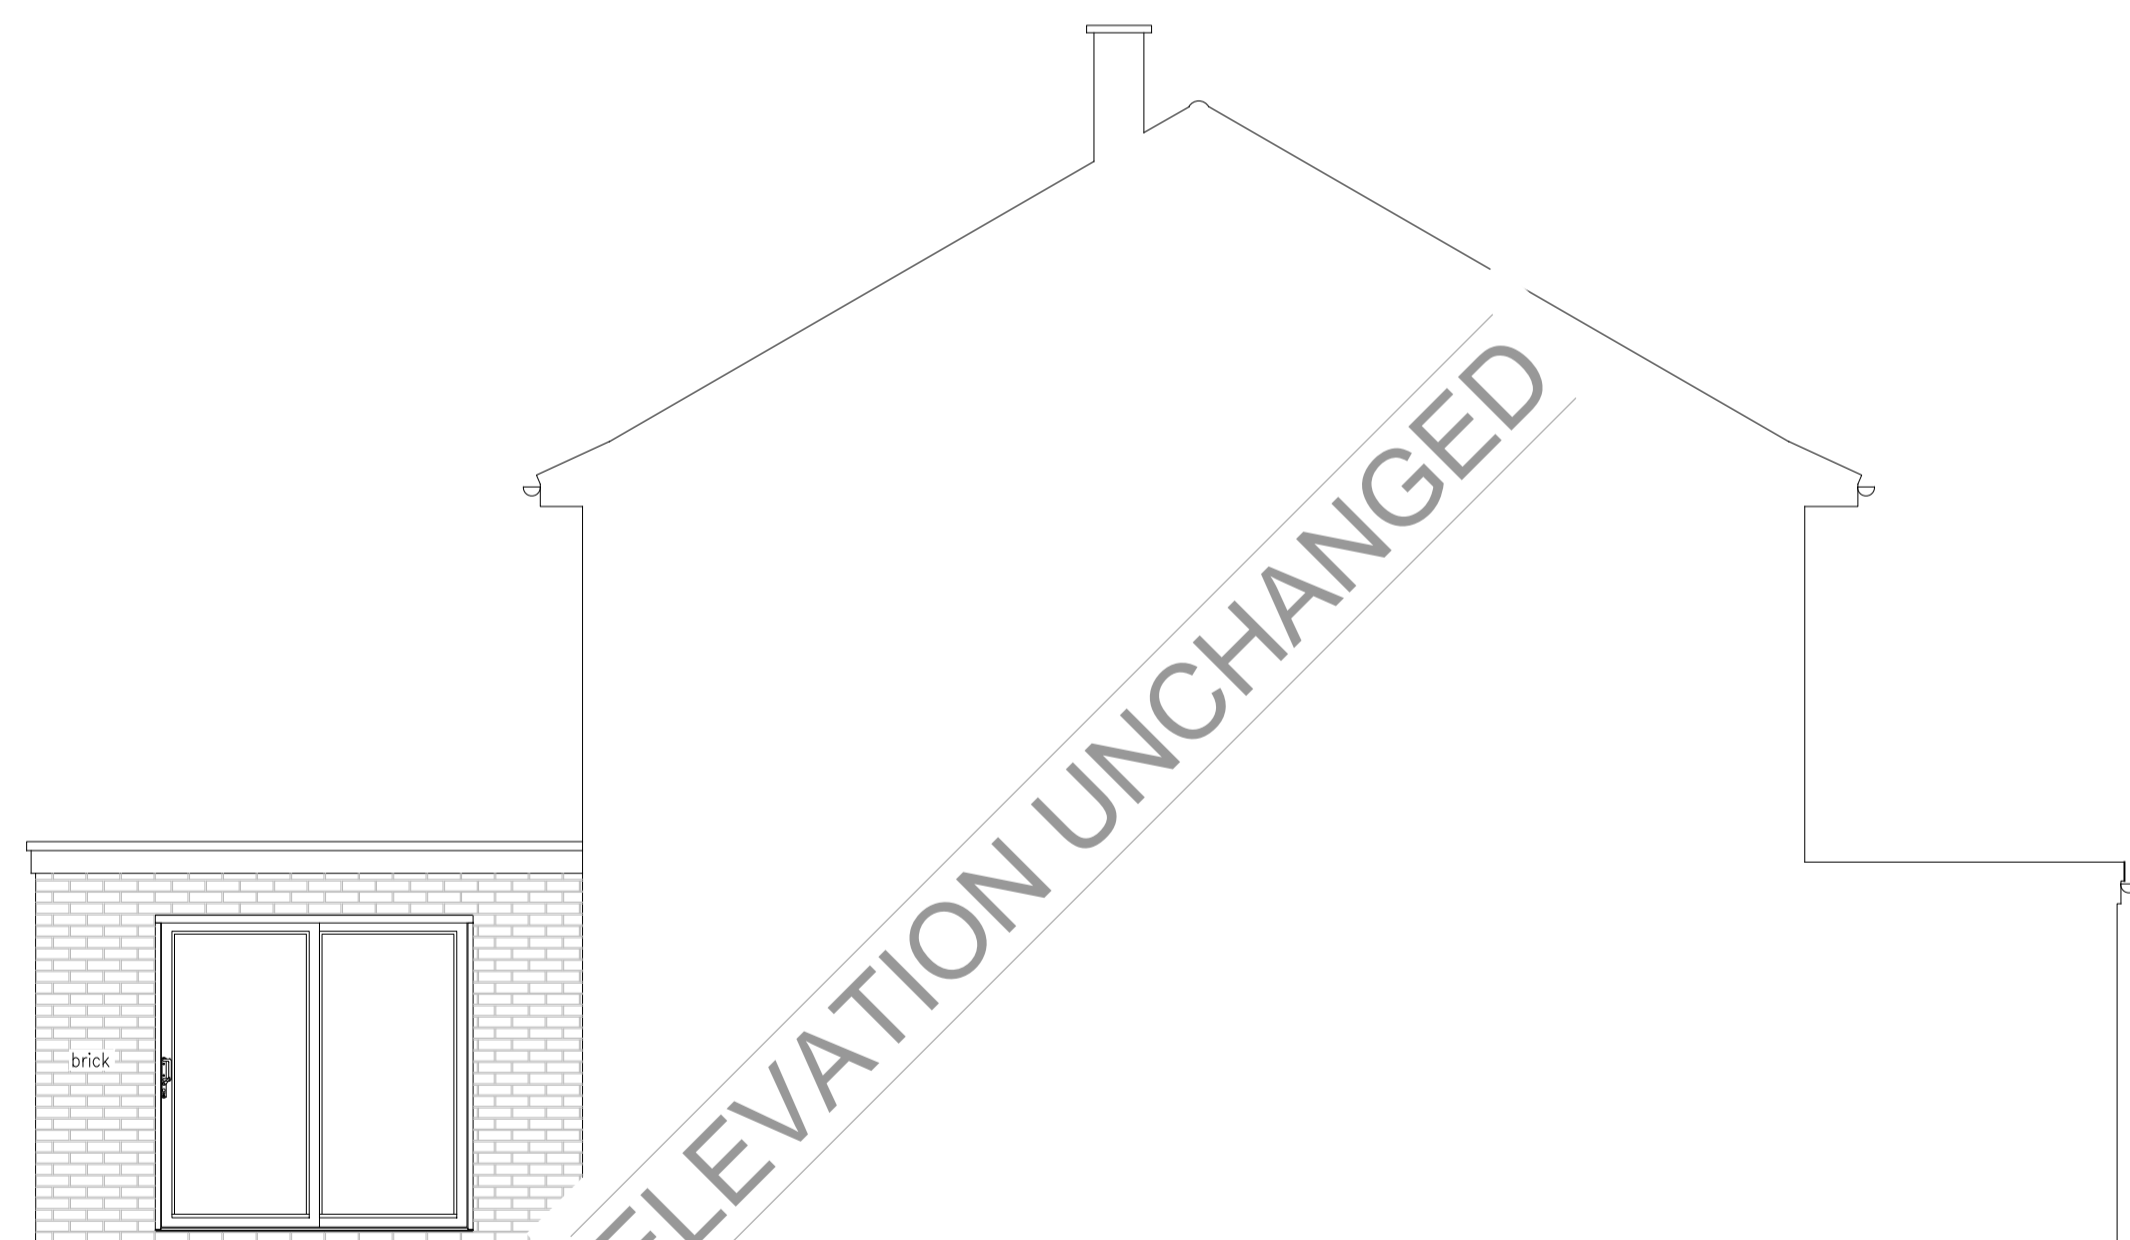

proposed left side elevation

1:50

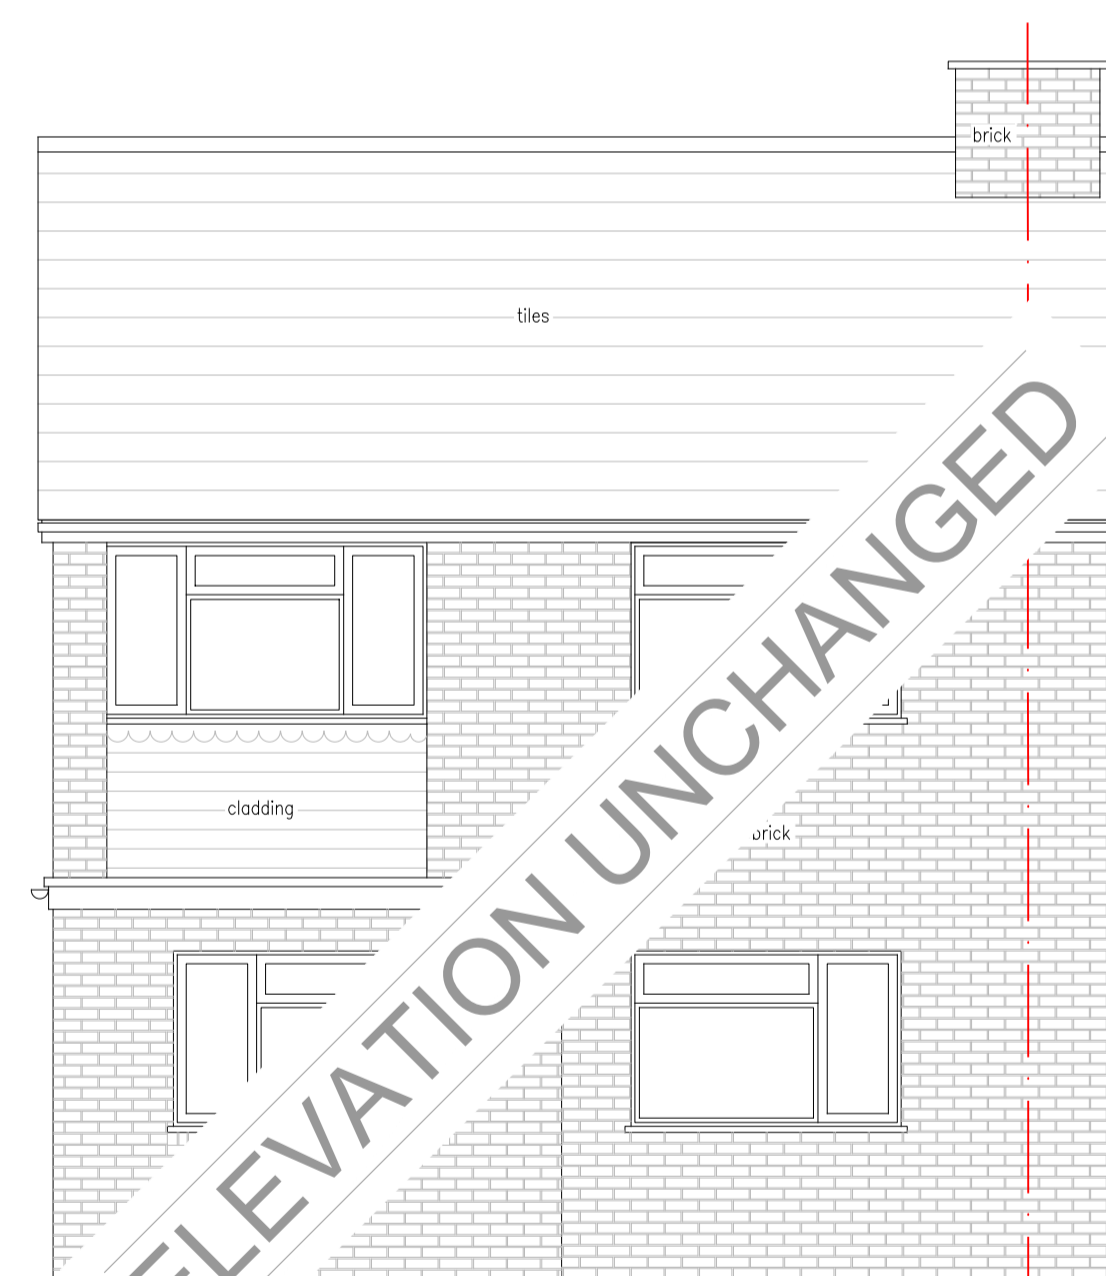

proposed rear elevation

1:50



DRAWING SCALE BAR IN METERS - 1:50

REV: DESCRIPTION: DATE:

CLIENT: S Grant

PROJECT: Garage Conversion

ADDRESS: 10 Trentham Crescent, Woking, Surrey GU22 9EW

TITLE: Proposed Elevations

**TS DRAWING SERVICES**  
 Address: 3 Tarragon drive, Guildford, Surrey, gu2 9gp  
 Contact No: 07727 181673  
 Email: tsdrawingsservices@outlook.com  
 Website: www.tsdrawings.co.uk  
 Facebook: @tsdrawingsservices

SCALE AT A1: 1:50 DATE: Feb 2024 STATUS: Planning

PROJECT NO: 24/409 DRAWING NO: 05 REVISION: -