


# Yellow.

NOTES

NO	DATE	REVISIONS

VALID FOR CONSTRUCTION IF STAMPED AND SIGNED BY ARCHITECT  
PROJECT STAGE: CERTIFICATE OF LAWFULNESS

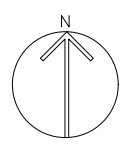



KEY PLAN  
PROJECT

28, Vicarage Ln  
Hemel Hempstead,  
HP3 0LP, UK

DRAWING TITLE  
LOCATION PLAN

1:1250 @ A3	SCALE
11-NOV-2022	DATE
AM	DRAWN
NV	CHECKED
421	PROJECT NO
	REV NO
	DWG NO

01

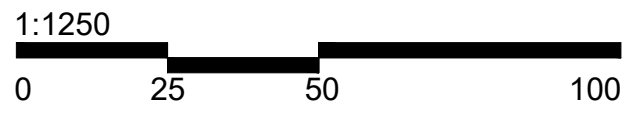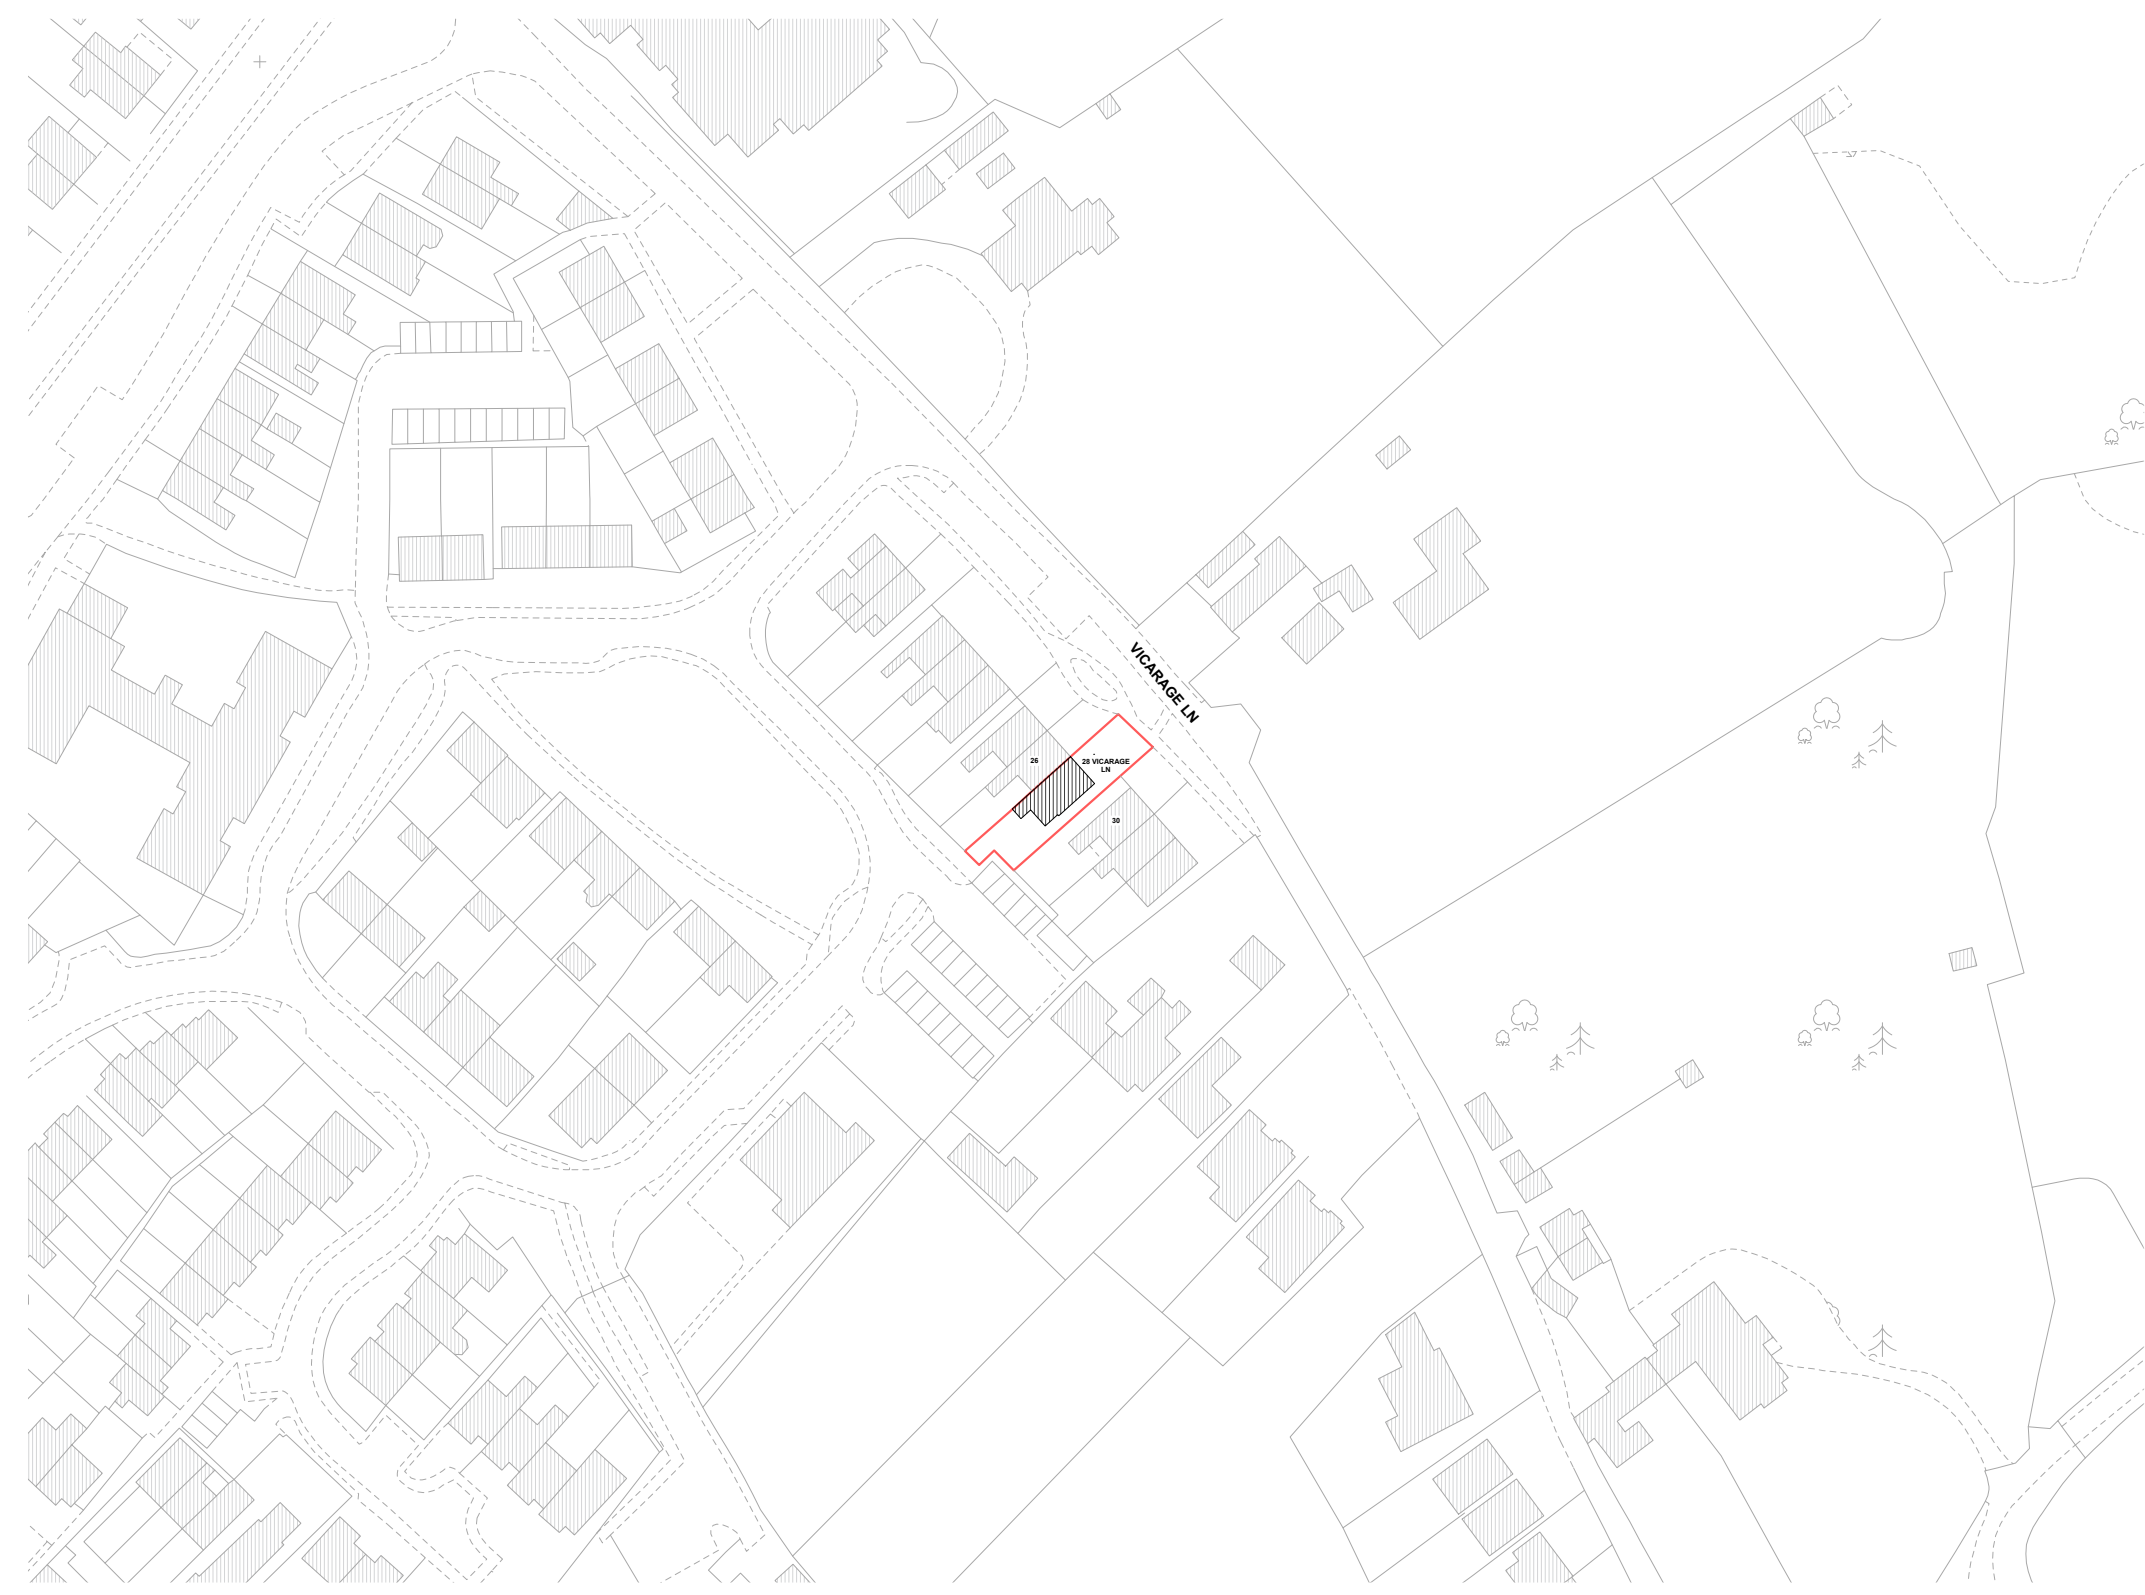


# Yellow.

NOTES

NO	DATE	REVISIONS


VALID FOR CONSTRUCTION IF STAMPED AND SIGNED BY ARCHITECT  
PROJECT STAGE: CERTIFICATE OF LAWFULNESS

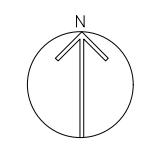

KEY PLAN  
PROJECT  
28, Vicarage Ln  
Hemel Hempstead,  
HP3 0LP, UK  
DRAWING TITLE  
BLOCK PLAN

1:500 @ A3	SCALE
11-NOV-2022	DATE
AM	DRAWN
NV	CHECKED
421	PROJECT NO
	REV NO
	DWG NO

02

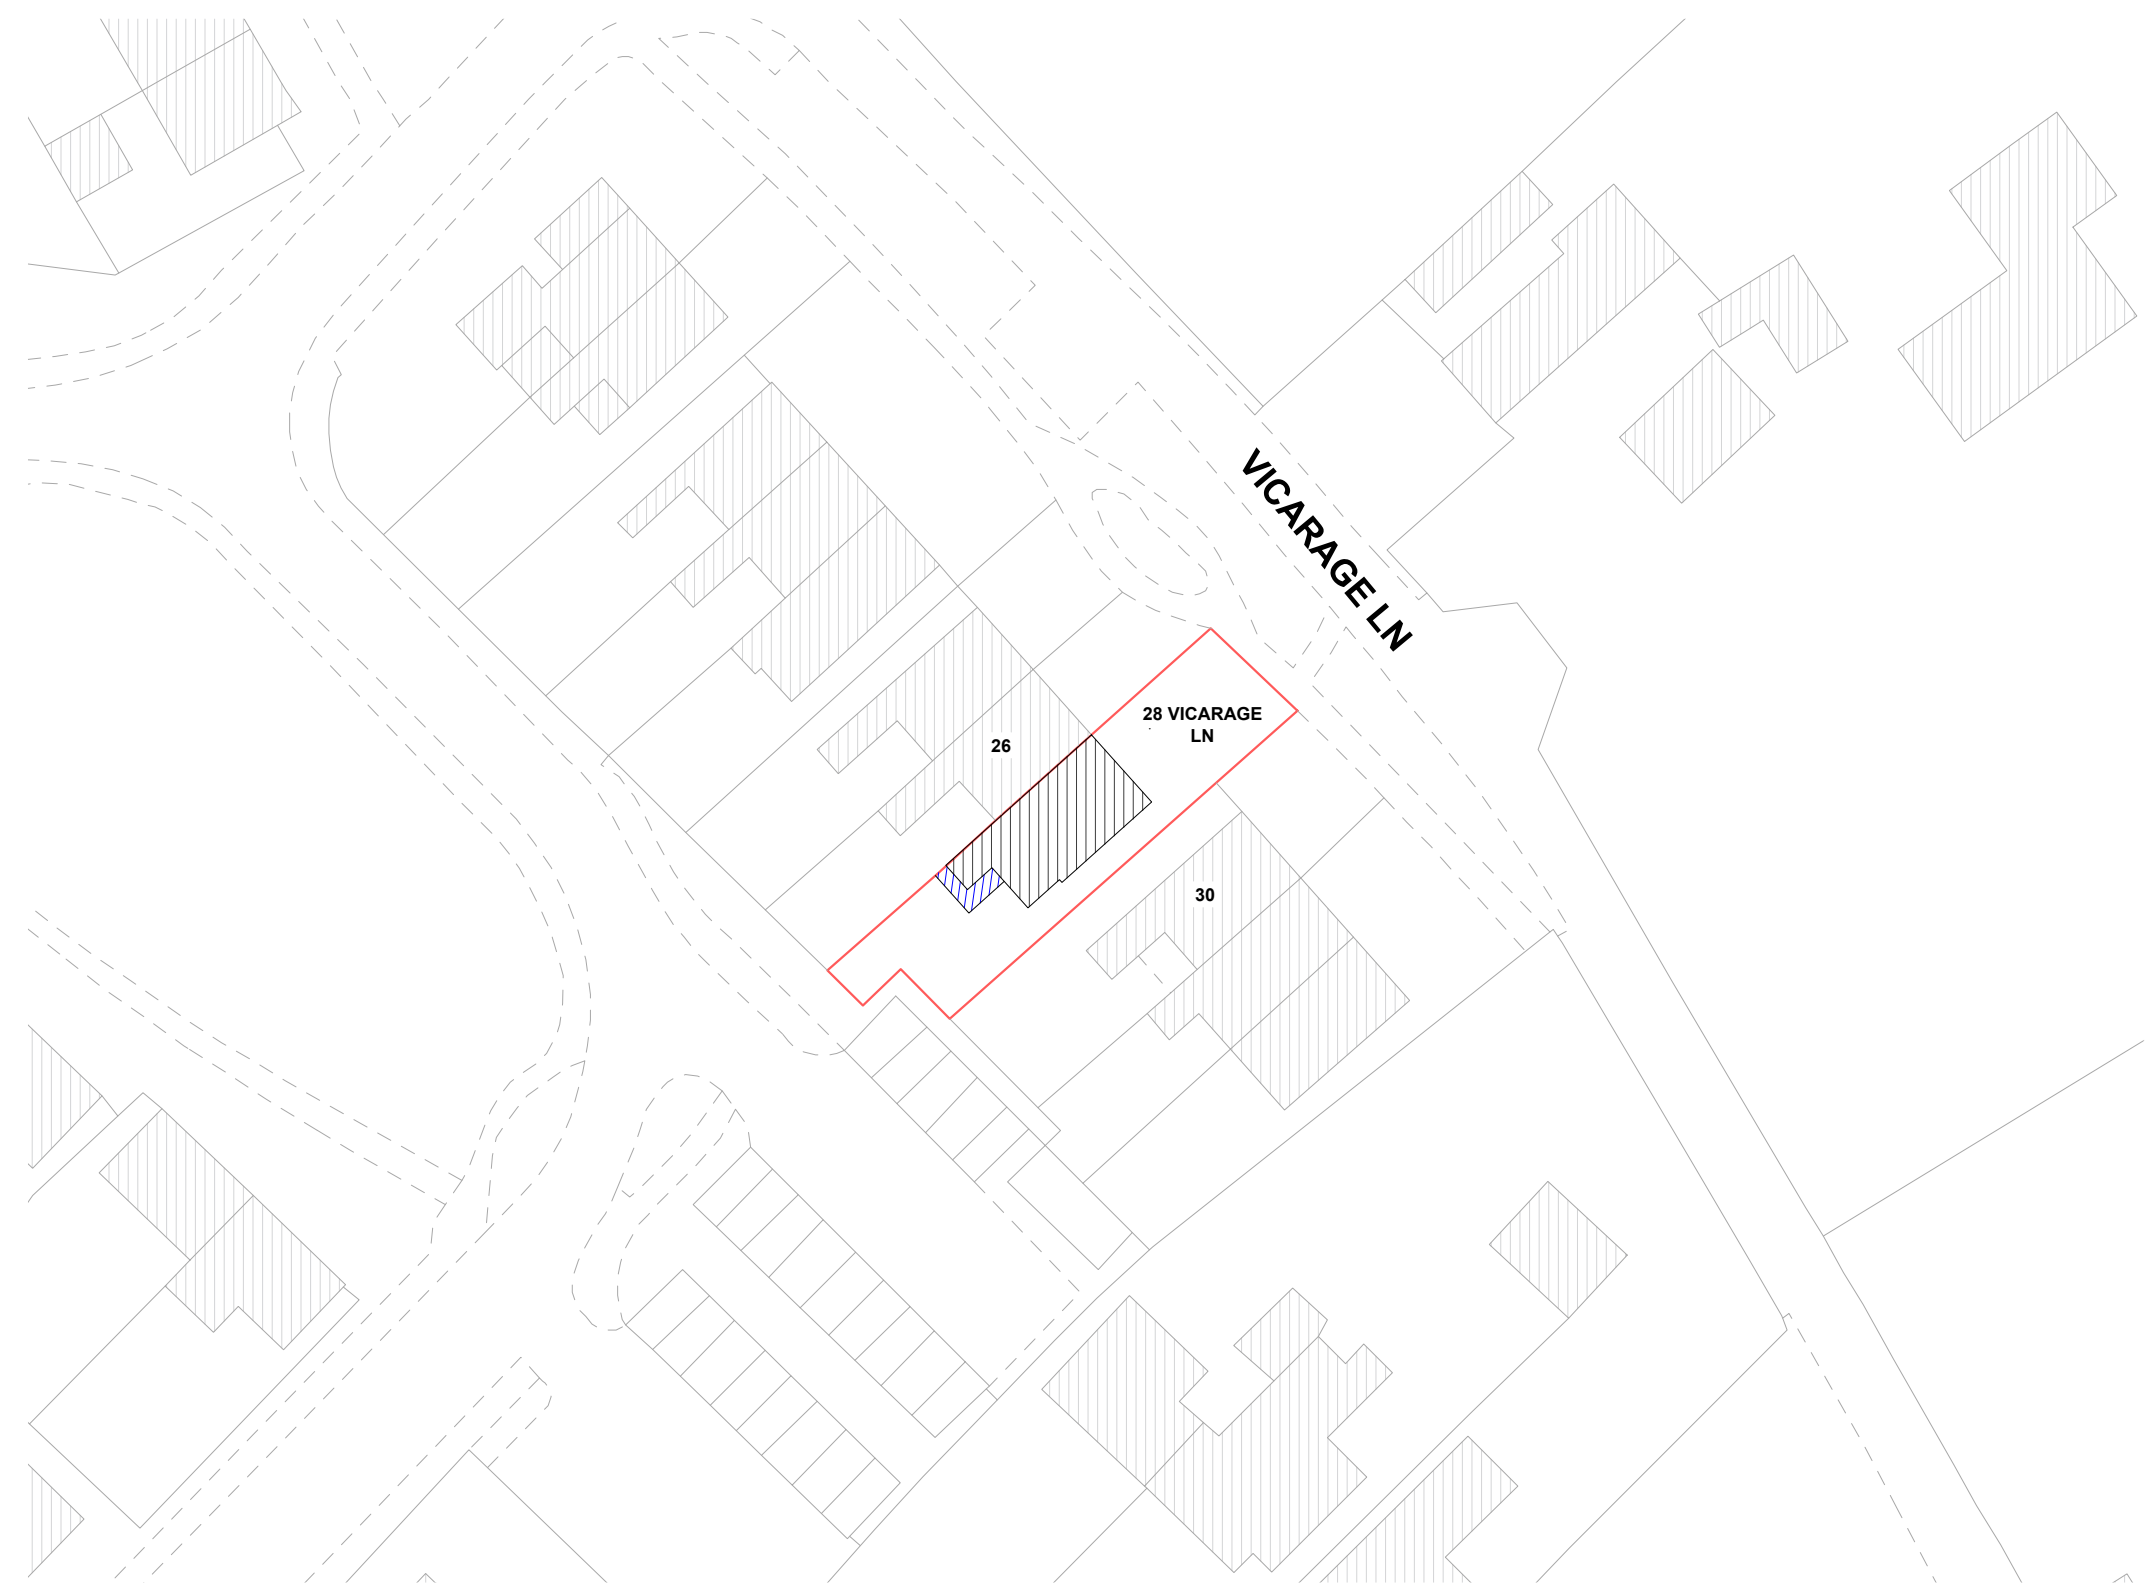


**Yellow.**

NOTES

NO	DATE	REVISIONS


VALID FOR CONSTRUCTION IF STAMPED AND SIGNED BY ARCHITECT  
PROJECT STAGE: CERTIFICATE OF LAWFULNESS

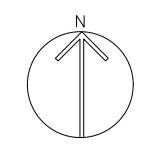

KEY PLAN  
PROJECT  
**28, Vicarage Ln**  
Hemel Hempstead,  
HP3 0LP, UK  
DRAWING TITLE  
EXISTING SITE PLAN

1:200 @ A3	SCALE
11-NOV-2022	DATE
AM	DRAWN
NV	CHECKED
421	PROJECT NO
	REV NO
	DWG NO

03

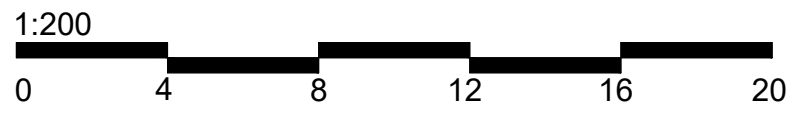


**Yellow.**

NOTES

NO	DATE	REVISIONS



VALID FOR CONSTRUCTION IF STAMPED AND SIGNED BY ARCHITECT  
PROJECT STAGE: CERTIFICATE OF LAWFULNESS

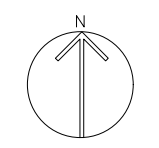

KEY PLAN  
PROJECT  
28, Vicarage Ln  
Hemel Hempstead,  
HP3 0LP, UK  
DRAWING TITLE  
PROPOSED SITE PLAN

1:200 @ A3	SCALE
11-NOV-2022	DATE
AM	DRAWN
NV	CHECKED
421	PROJECT NO
	REV NO
	DWG NO

04

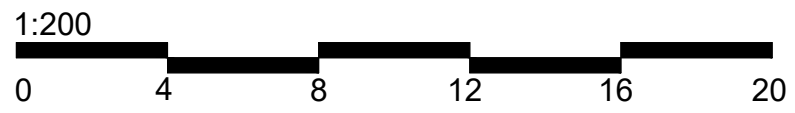
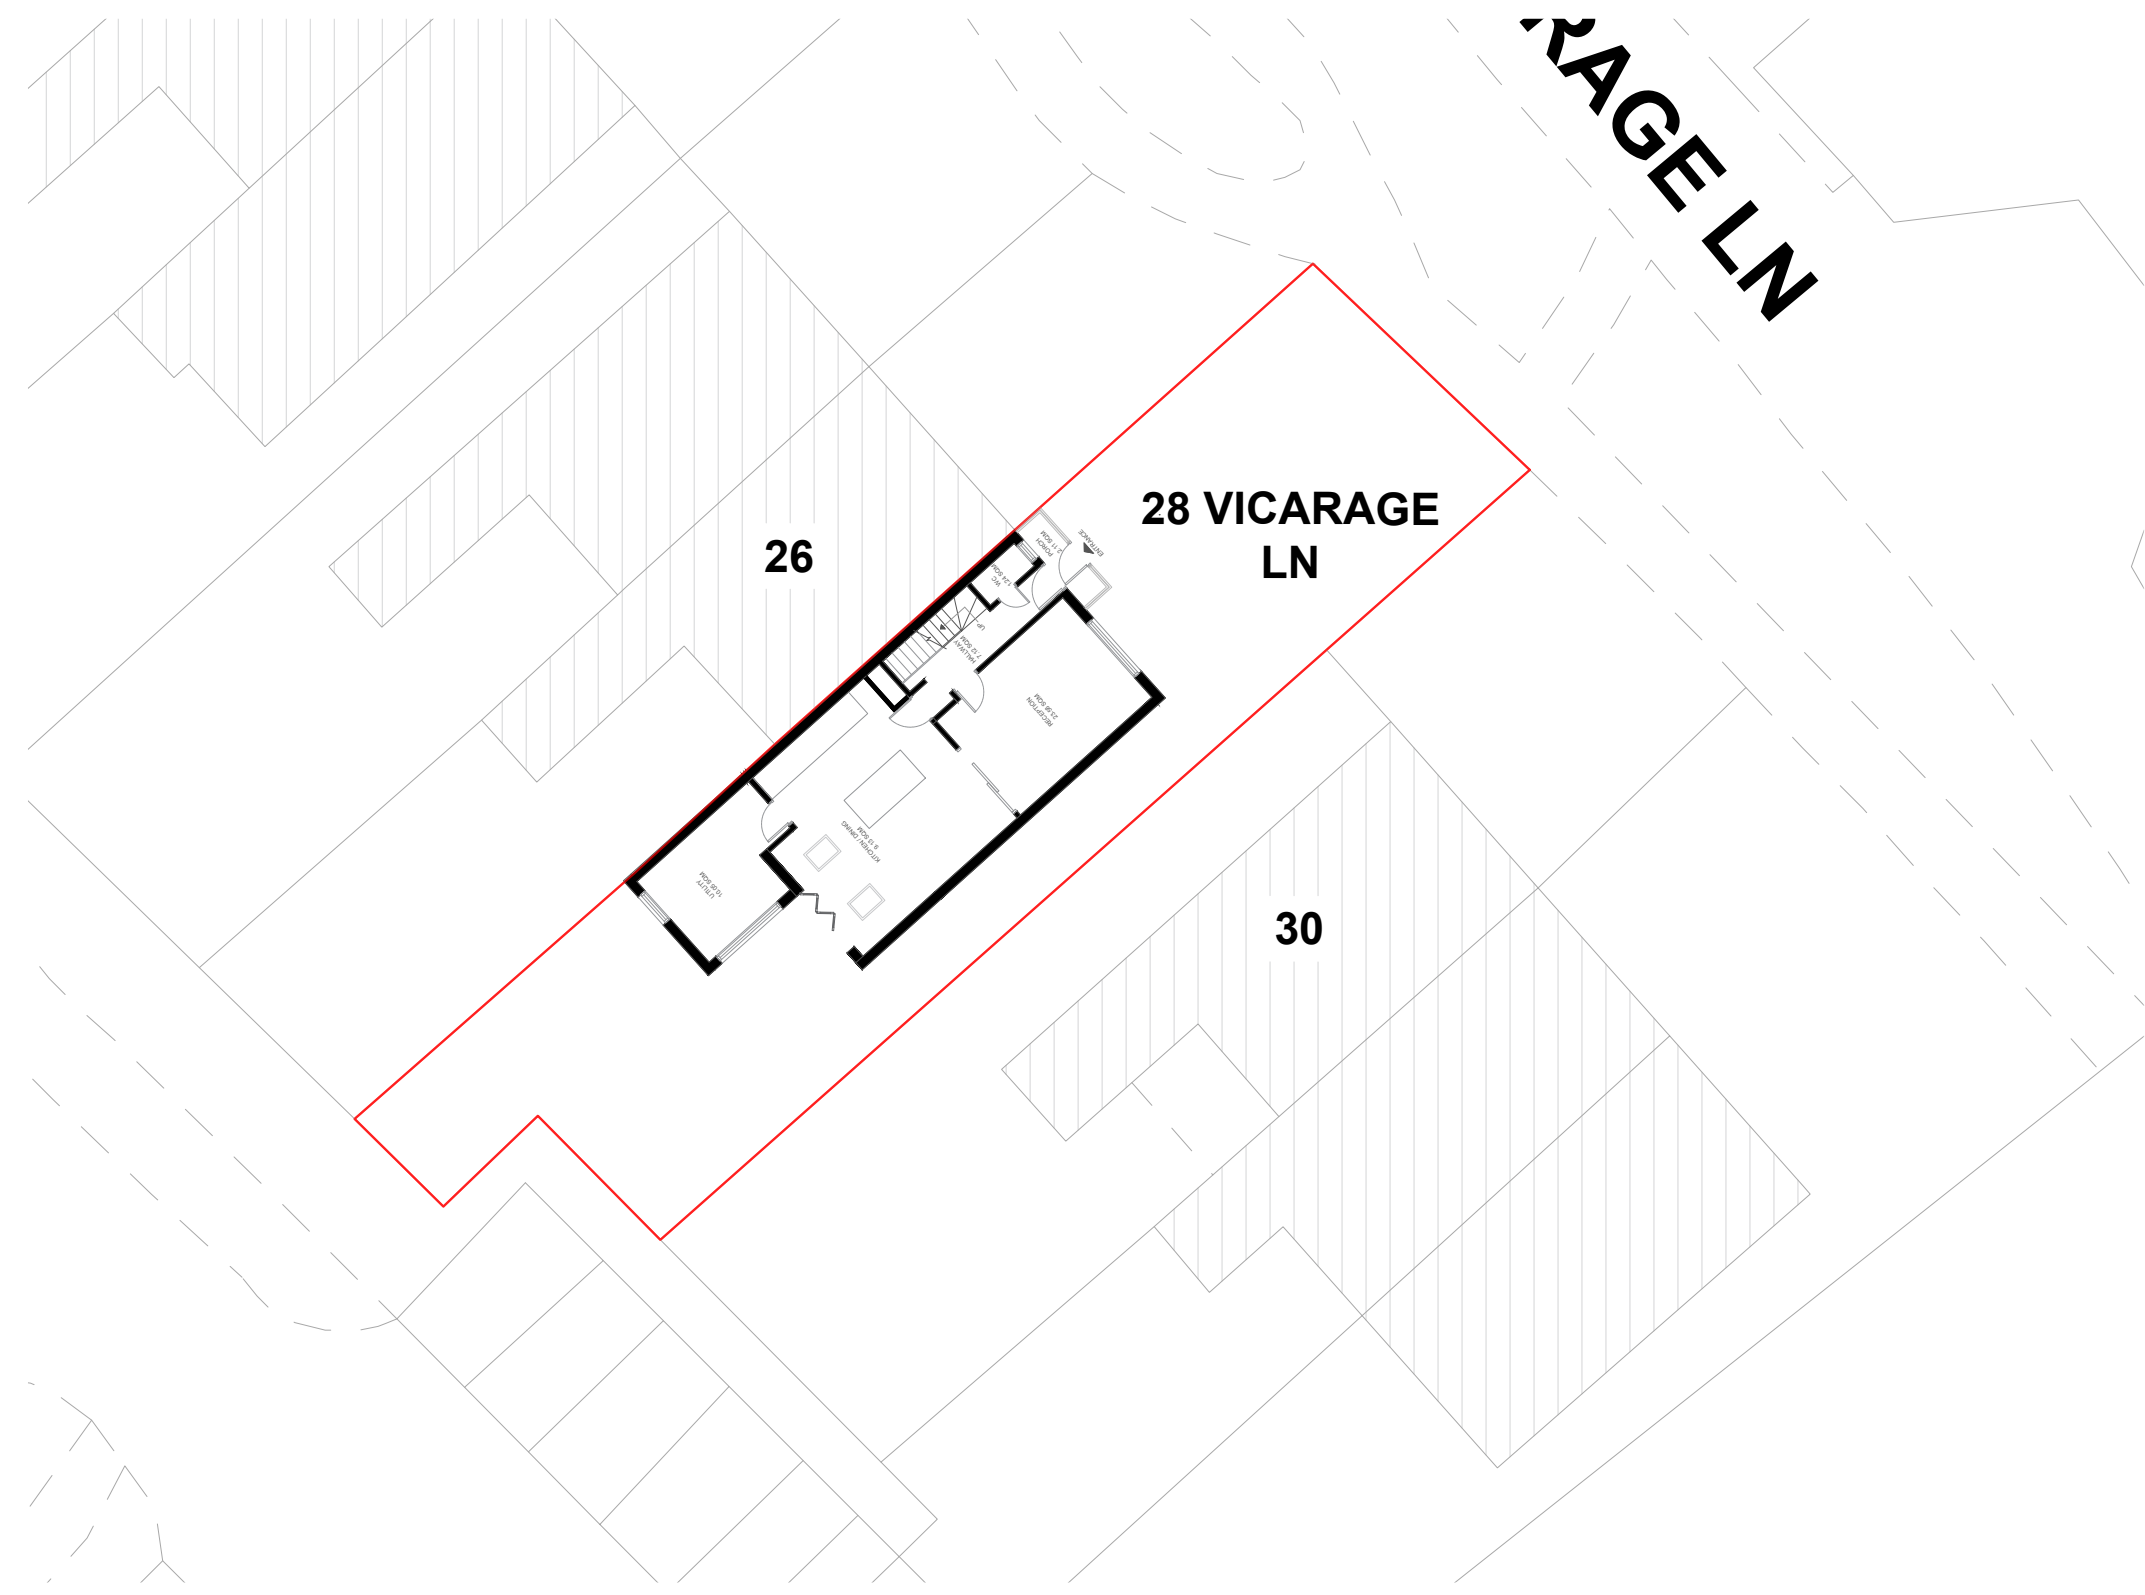


# Yellow.

## NOTES

NO	DATE	REVISIONS

VALID FOR CONSTRUCTION IF STAMPED AND SIGNED BY ARCHITECT  
PROJECT STAGE: CERTIFICATE OF LAWFULNESS

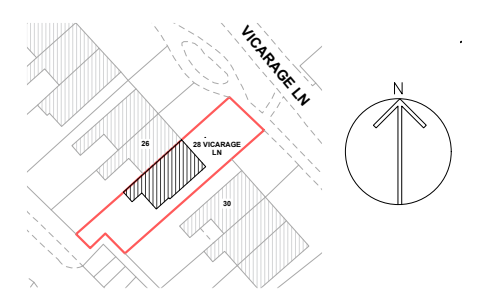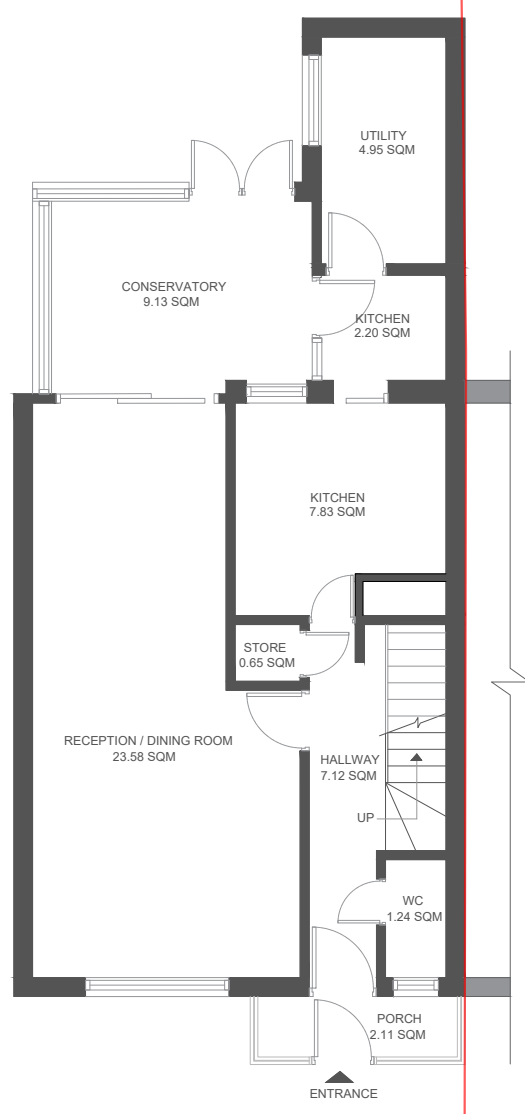

KEY PLAN

PROJECT  
28, Vicarage Ln  
Hemel Hempstead,  
HP3 0LP, UK

DRAWING TITLE  
EXISTING GROUND FLOOR PLAN

1:100 @ A3	SCALE
11-NOV-2022	DATE
AM	DRAWN
NV	CHECKED
421	PROJECT NO
	REV NO
	DWG NO

05




# Yellow.

## NOTES

NO	DATE	REVISIONS

VALID FOR CONSTRUCTION IF STAMPED AND SIGNED BY ARCHITECT  
PROJECT STAGE: CERTIFICATE OF LAWFULNESS

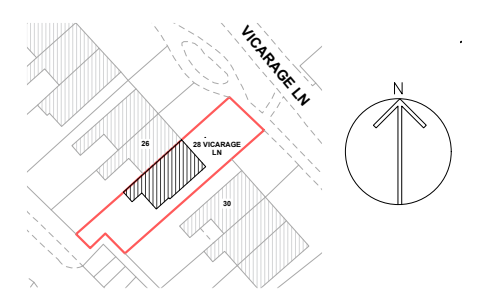


KEY PLAN

PROJECT  
28, Vicarage Ln  
Hemel Hempstead,  
HP3 0LP, UK

DRAWING TITLE  
EXISTING FIRST FLOOR PLAN

1:100 @ A3	SCALE
11-NOV-2022	DATE
AM	DRAWN
NV	CHECKED
421	PROJECT NO
	REV NO
	DWG NO

06

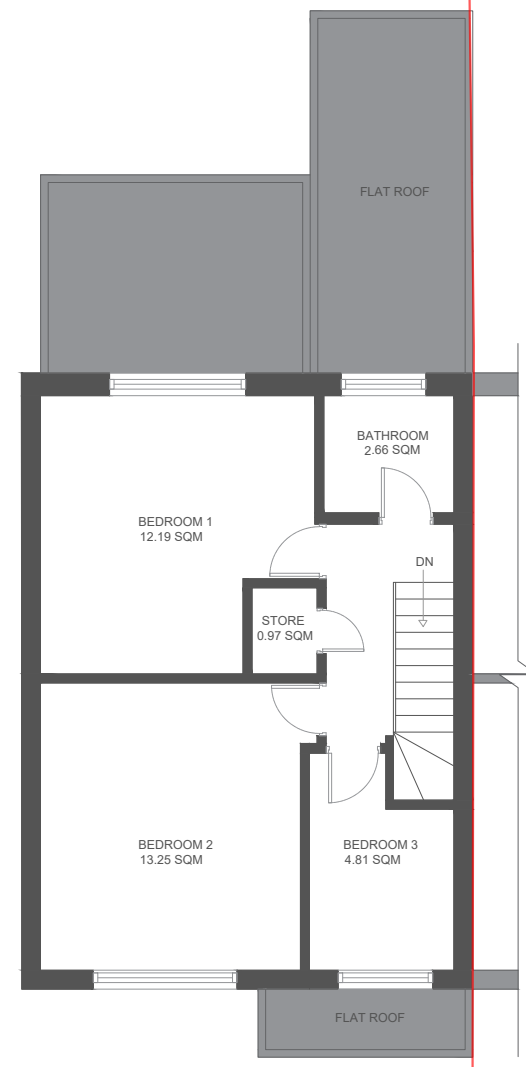


# Yellow.

NOTES

NO	DATE	REVISIONS

VALID FOR CONSTRUCTION IF STAMPED AND SIGNED BY ARCHITECT  
PROJECT STAGE: CERTIFICATE OF LAWFULNESS

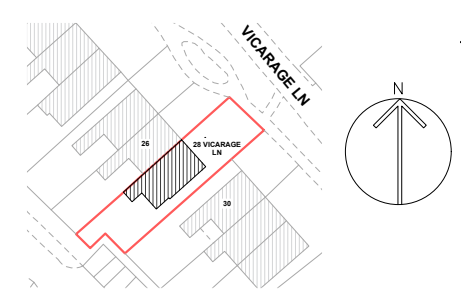


KEY PLAN

PROJECT  
28, Vicarage Ln  
Hemel Hempstead,  
HP3 0LP, UK



DRAWING TITLE  
EXISTING ROOF PLAN

1:100 @ A3	SCALE
11-NOV-2022	DATE
AM	DRAWN
NV	CHECKED
421	PROJECT NO
	REV NO
	DWG NO

07

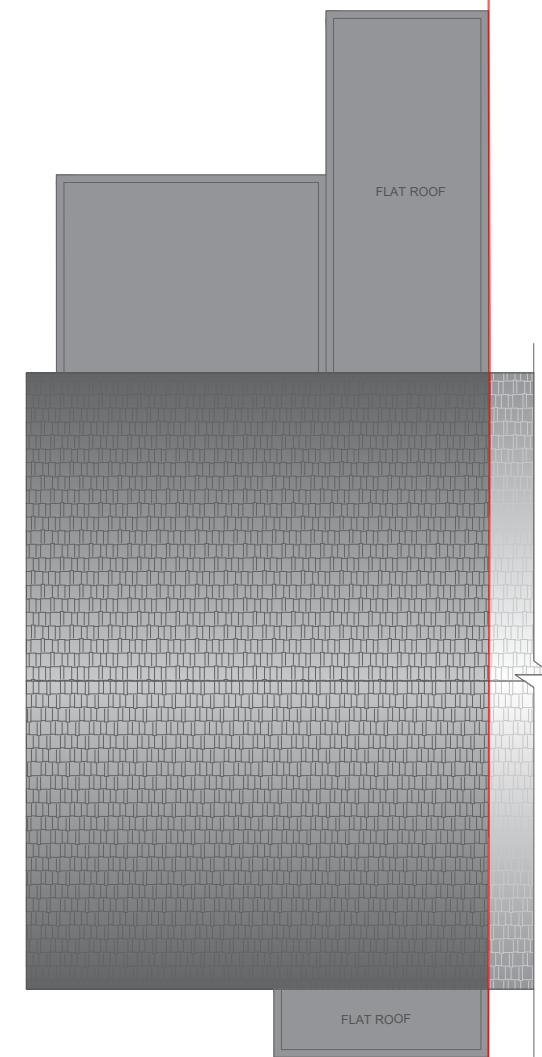


# Yellow.

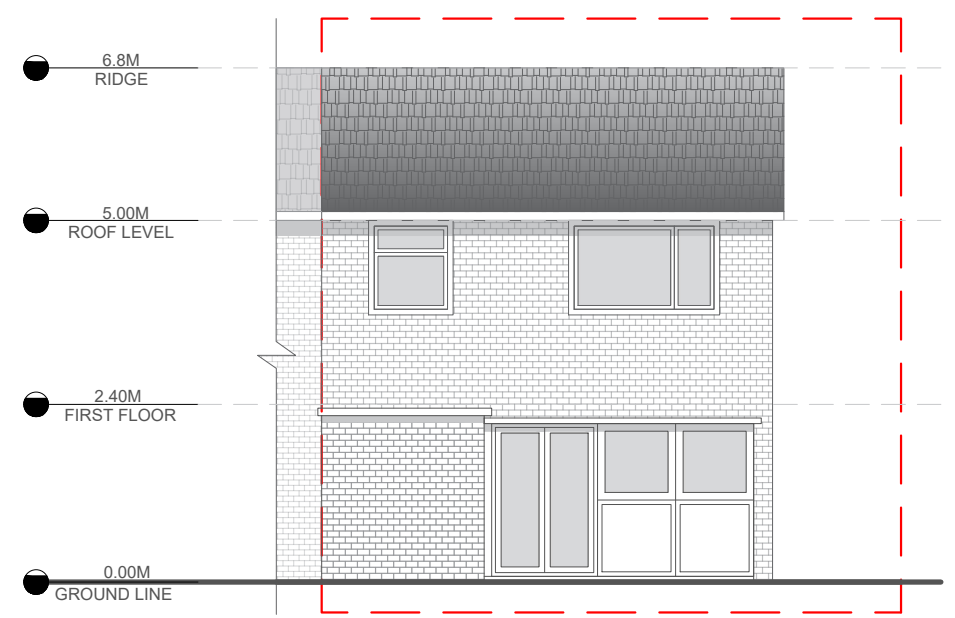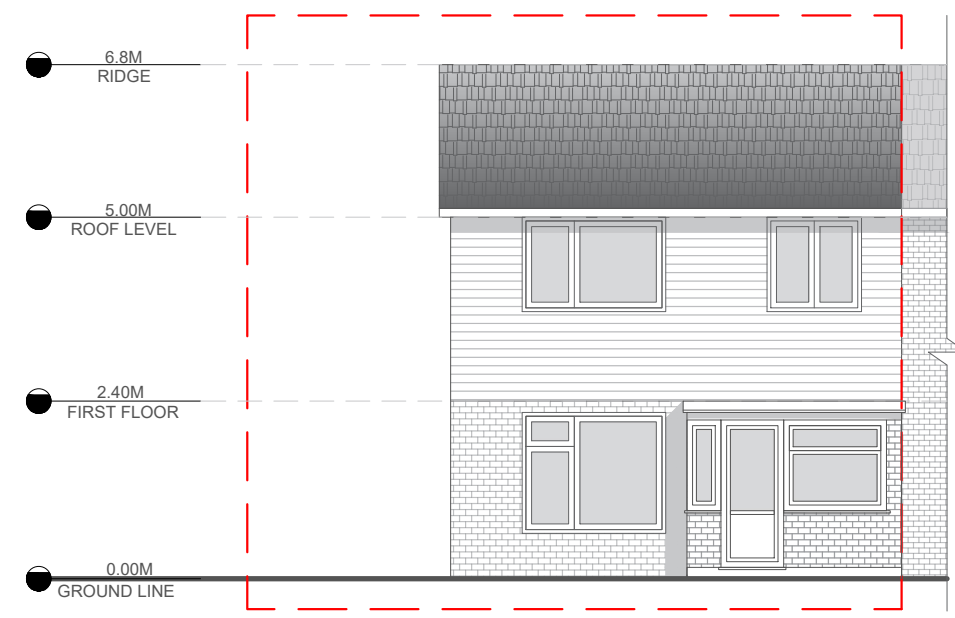

## NOTES

NO	DATE	REVISIONS

VALID FOR CONSTRUCTION IF STAMPED AND SIGNED BY ARCHITECT  
 PROJECT STAGE: CERTIFICATE OF LAWFULNESS

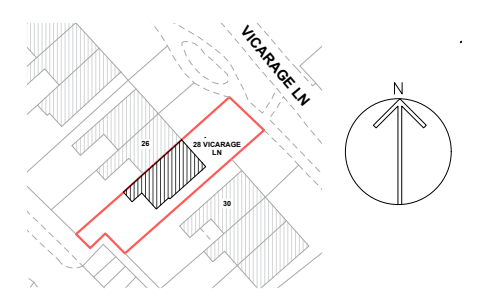

KEY PLAN

PROJECT  
 28, Vicarage Ln  
 Hemel Hempstead,  
 HP3 0LP, UK

DRAWING TITLE  
 EXISTING ELEVATIONS 01


1:100 @ A3	SCALE
11-NOV-2022	DATE
AM	DRAWN
NV	CHECKED
421	PROJECT NO
	REV NO
	DWG NO

08







# Yellow.

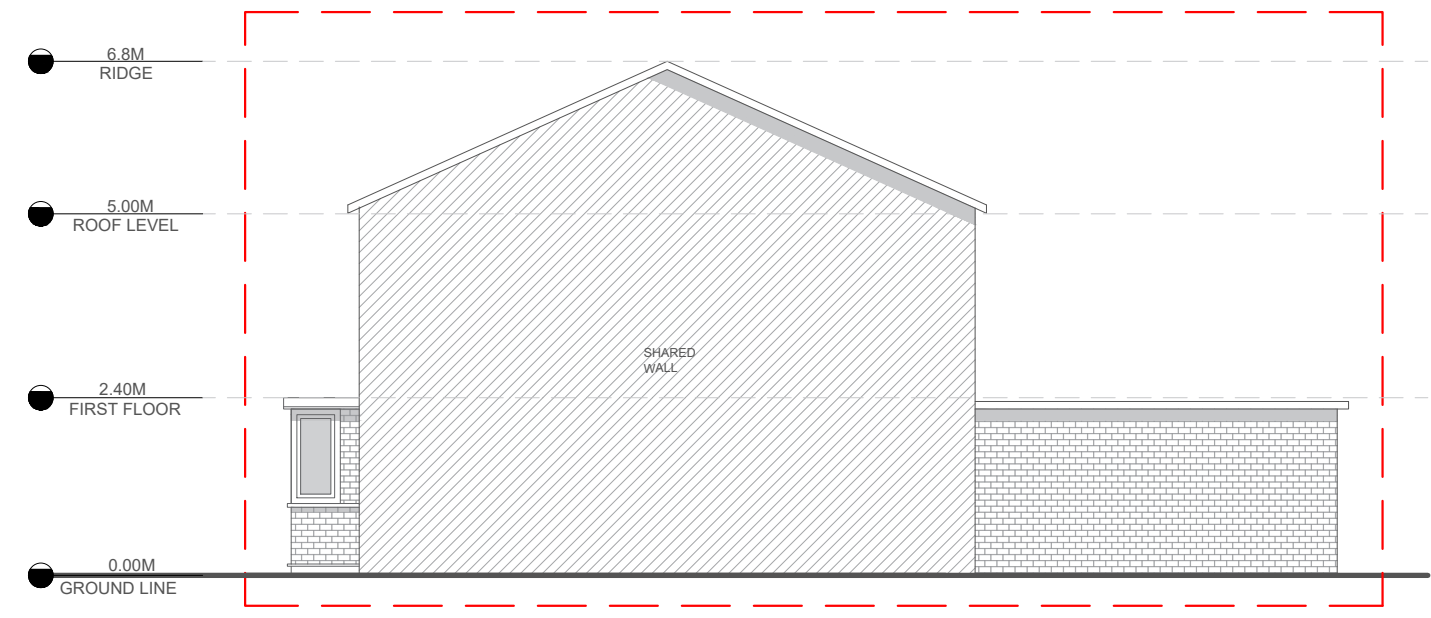

NOTES

NO	DATE	REVISIONS

VALID FOR CONSTRUCTION IF STAMPED AND SIGNED BY ARCHITECT  
PROJECT STAGE: CERTIFICATE OF LAWFULNESS

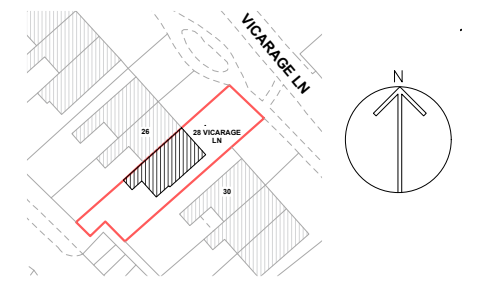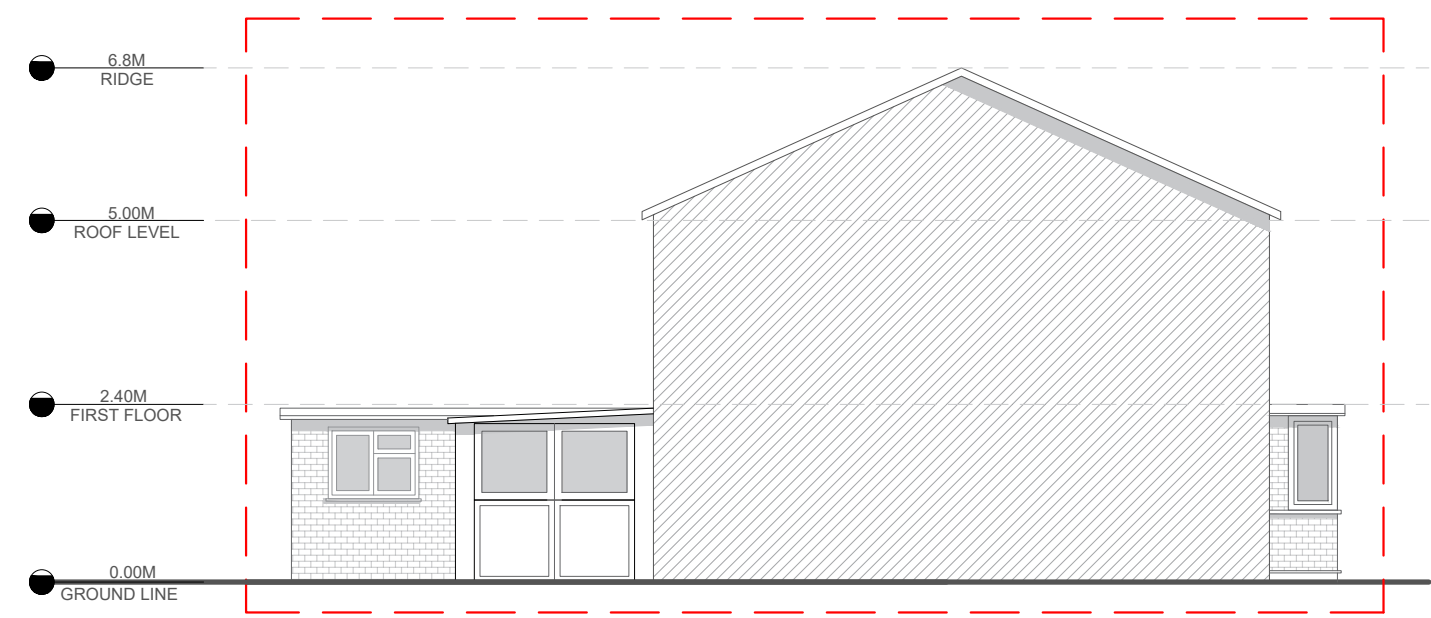

KEY PLAN

PROJECT  
28, Vicarage Ln  
Hemel Hempstead,  
HP3 0LP, UK


DRAWING TITLE  
EXISTING ELEVATIONS 02

1:100 @ A3	SCALE
11-NOV-2022	DATE
AM	DRAWN
NV	CHECKED
421	PROJECT NO
	REV NO
	DWG NO

09



# Yellow.

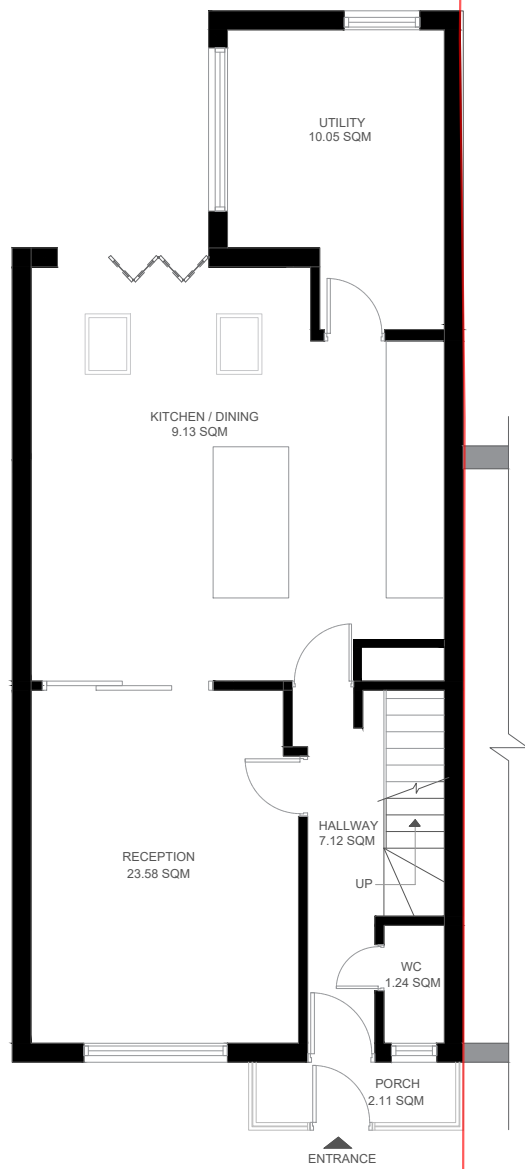


## NOTES

NO	DATE	REVISIONS

NO DATE REVISIONS

VALID FOR CONSTRUCTION IF STAMPED AND SIGNED BY ARCHITECT

PROJECT STAGE: CERTIFICATE OF LAWFULNESS

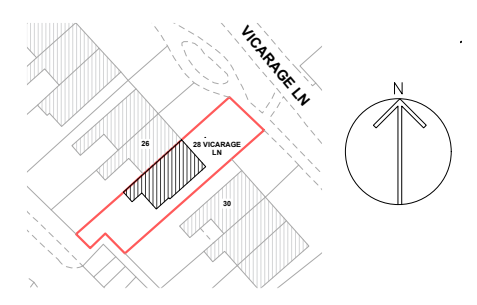

KEY PLAN

PROJECT

28, Vicarage Ln  
Hemel Hempstead,  
HP3 0LP, UK

DRAWING TITLE

PROPOSED GROUND FLOOR PLAN

1:100 @ A3	SCALE
11-NOV-2022	DATE
AM	DRAWN
NV	CHECKED
421	PROJECT NO
	REV NO
	DWG NO
	10



# Yellow.



## NOTES

NO	DATE	REVISIONS

NO DATE REVISIONS

VALID FOR CONSTRUCTION IF STAMPED AND SIGNED BY ARCHITECT

PROJECT STAGE: CERTIFICATE OF LAWFULNESS

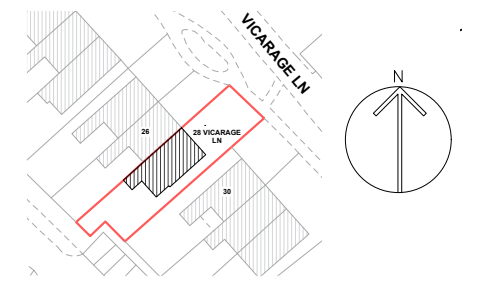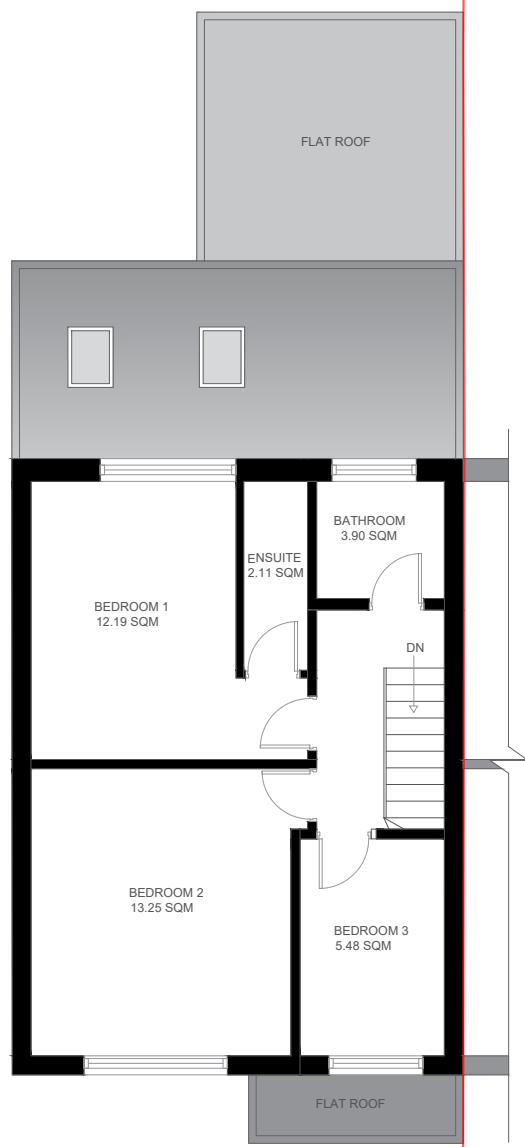

KEY PLAN

PROJECT  
28, Vicarage Ln  
Hemel Hempstead,  
HP3 0LP, UK

DRAWING TITLE  
PROPOSED FIRST FLOOR PLAN

1:100 @ A3	SCALE
11-NOV-2022	DATE
AM	DRAWN
NV	CHECKED
421	PROJECT NO
	REV NO
	DWG NO




# Yellow.

NOTES

NO	DATE	REVISIONS

VALID FOR CONSTRUCTION IF STAMPED AND SIGNED BY ARCHITECT  
PROJECT STAGE: CERTIFICATE OF LAWFULNESS

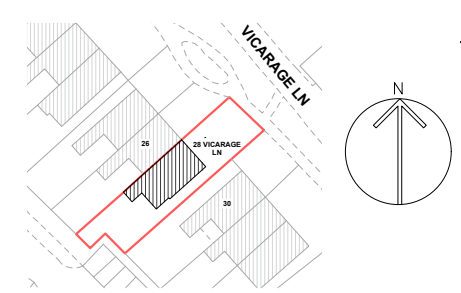


KEY PLAN

PROJECT  
28, Vicarage Ln  
Hemel Hempstead,  
HP3 0LP, UK


DRAWING TITLE  
PROPOSED ROOF PLAN

1:100 @ A3	SCALE
11-NOV-2022	DATE
AM	DRAWN
NV	CHECKED
421	PROJECT NO
	REV NO
	DWG NO


12

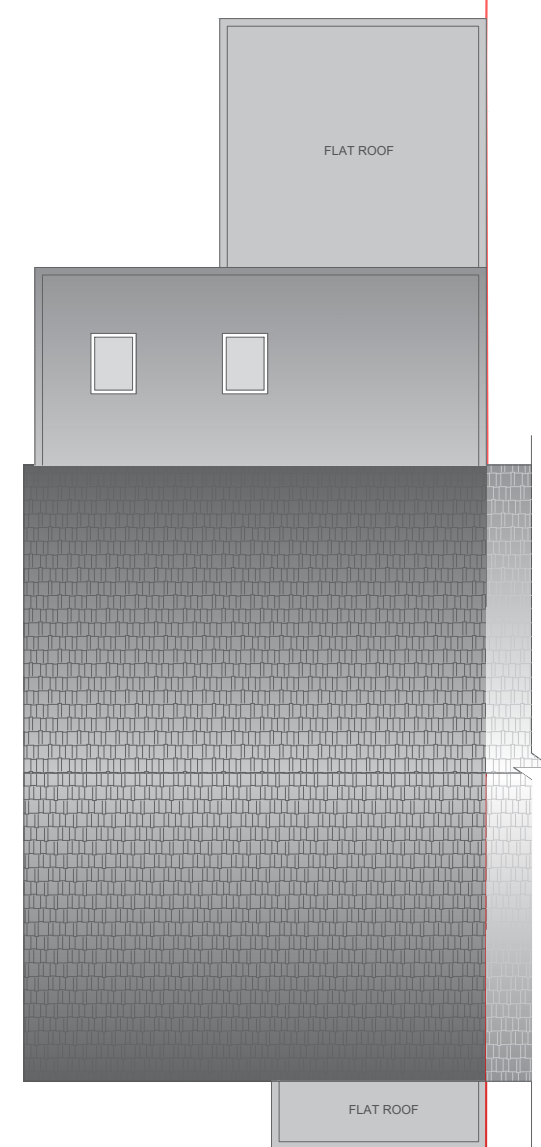

# Yellow.

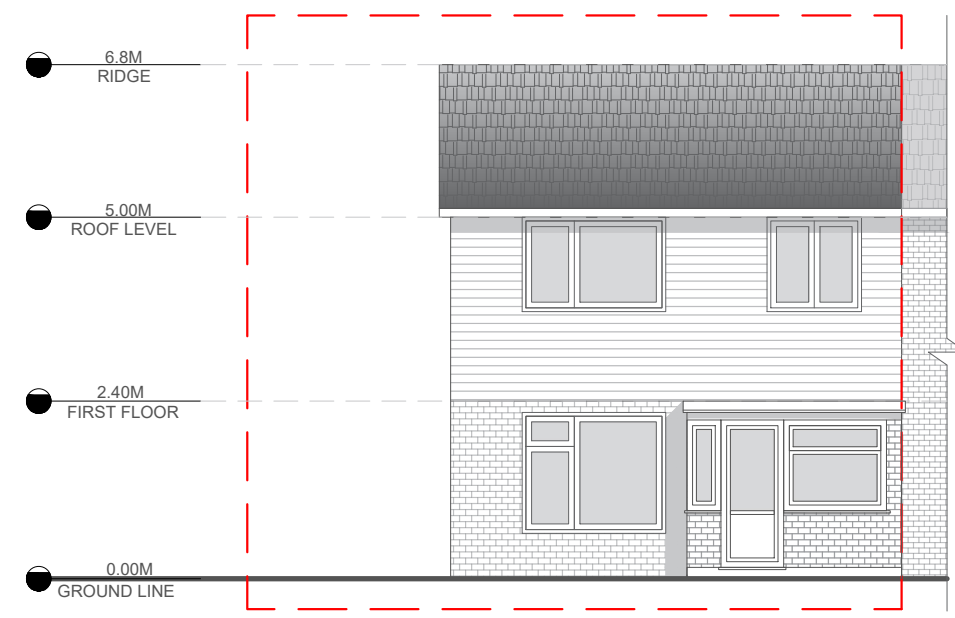

FRONT ELEVATION

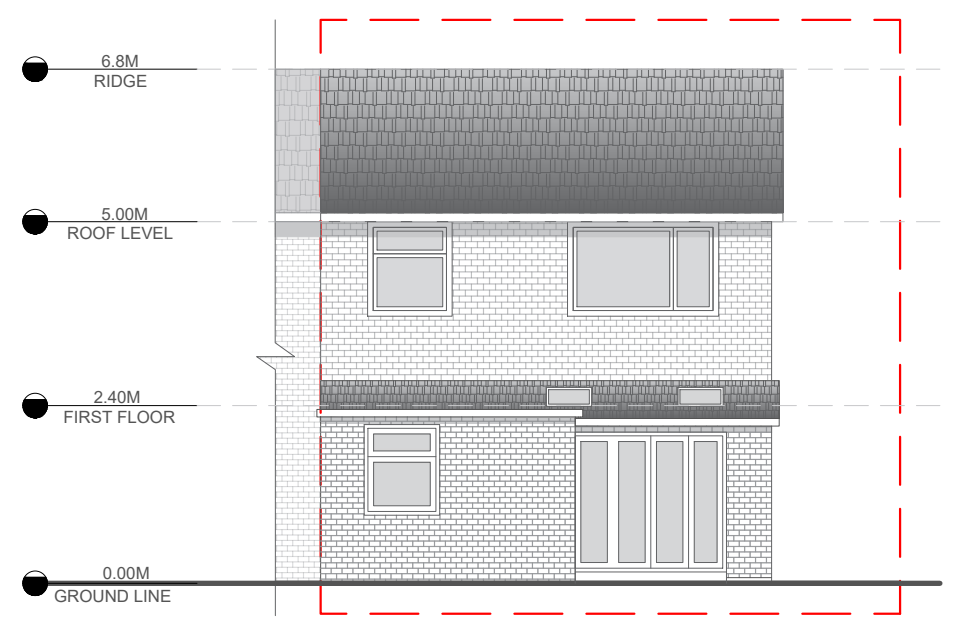


REAR ELEVATION

NOTES

NO	DATE	REVISIONS

VALID FOR CONSTRUCTION IF STAMPED AND SIGNED BY ARCHITECT  
PROJECT STAGE: CERTIFICATE OF LAWFULNESS

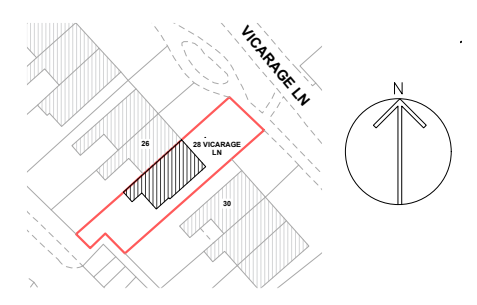

KEY PLAN


PROJECT  
28, Vicarage Ln  
Hemel Hempstead,  
HP3 0LP, UK

DRAWING TITLE  
PROPOSED ELEVATIONS 01


1:100 @ A3	SCALE
11-NOV-2022	DATE
AM	DRAWN
NV	CHECKED
421	PROJECT NO
	REV NO
	DWG NO



# Yellow.

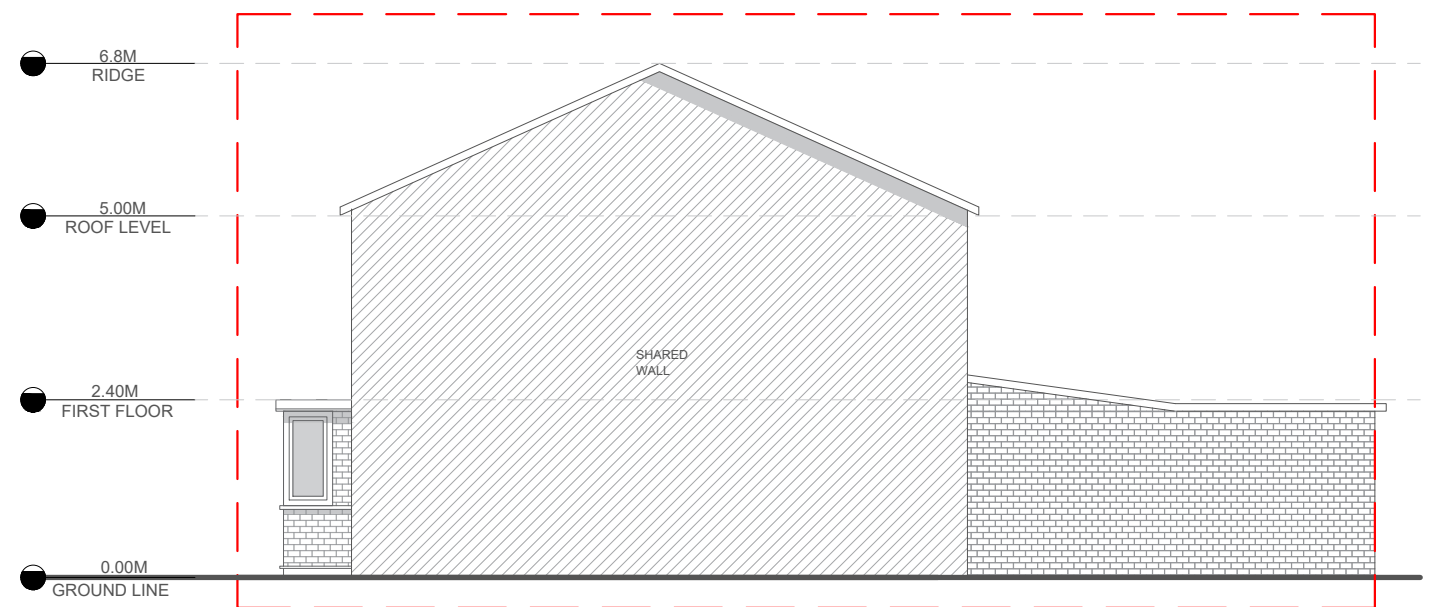

RIGHT SIDE ELEVATION

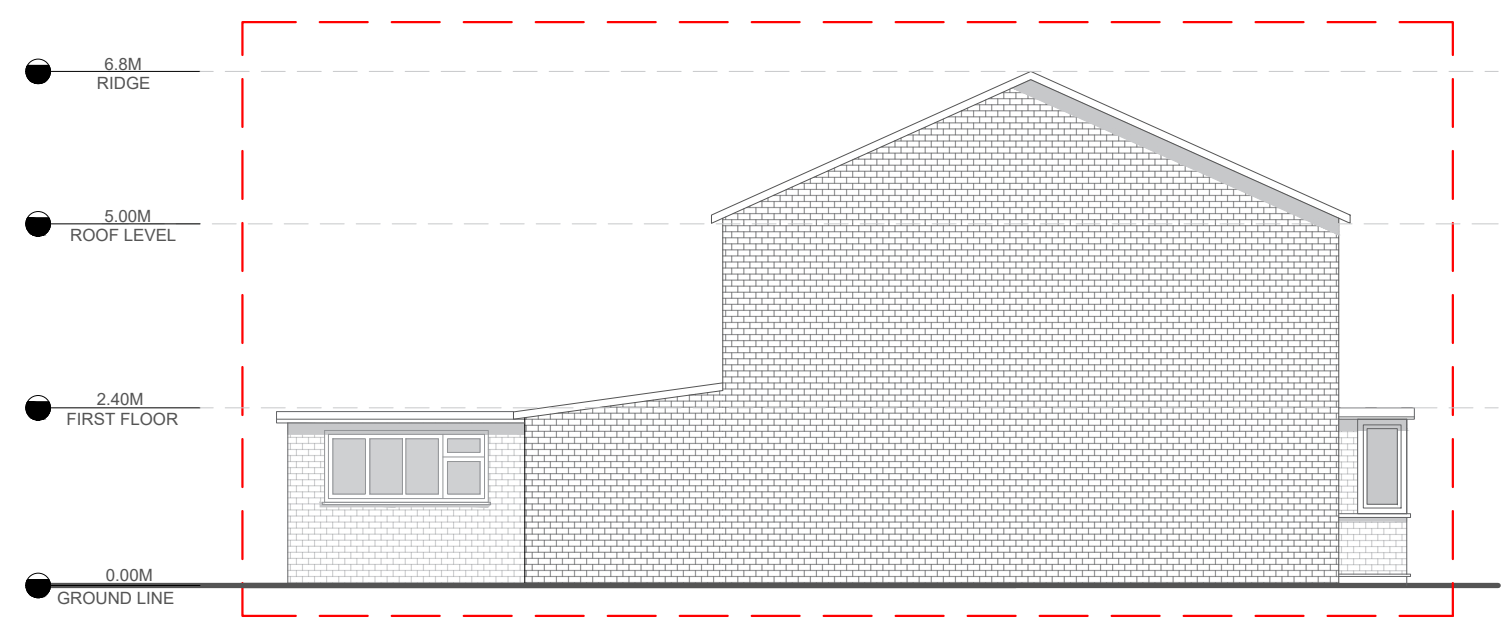


LEFT SIDE ELEVATION

NOTES

NO	DATE	REVISIONS

VALID FOR CONSTRUCTION IF STAMPED AND SIGNED BY ARCHITECT  
PROJECT STAGE: CERTIFICATE OF LAWFULNESS

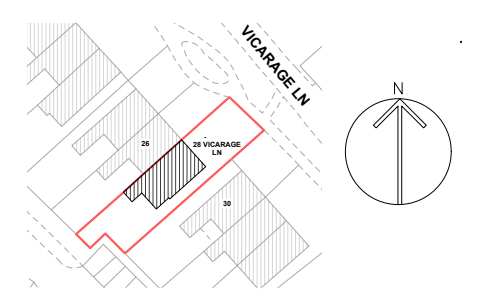

KEY PLAN

PROJECT  
28, Vicarage Ln  
Hemel Hempstead,  
HP3 0LP, UK

DRAWING TITLE  
PROPOSED ELEVATIONS 02

1:100 @ A3	SCALE
11-NOV-2022	DATE
AM	DRAWN
NV	CHECKED
421	PROJECT NO
	REV NO
	DWG NO

14

