



EXISTING GROUND FLOOR PLAN

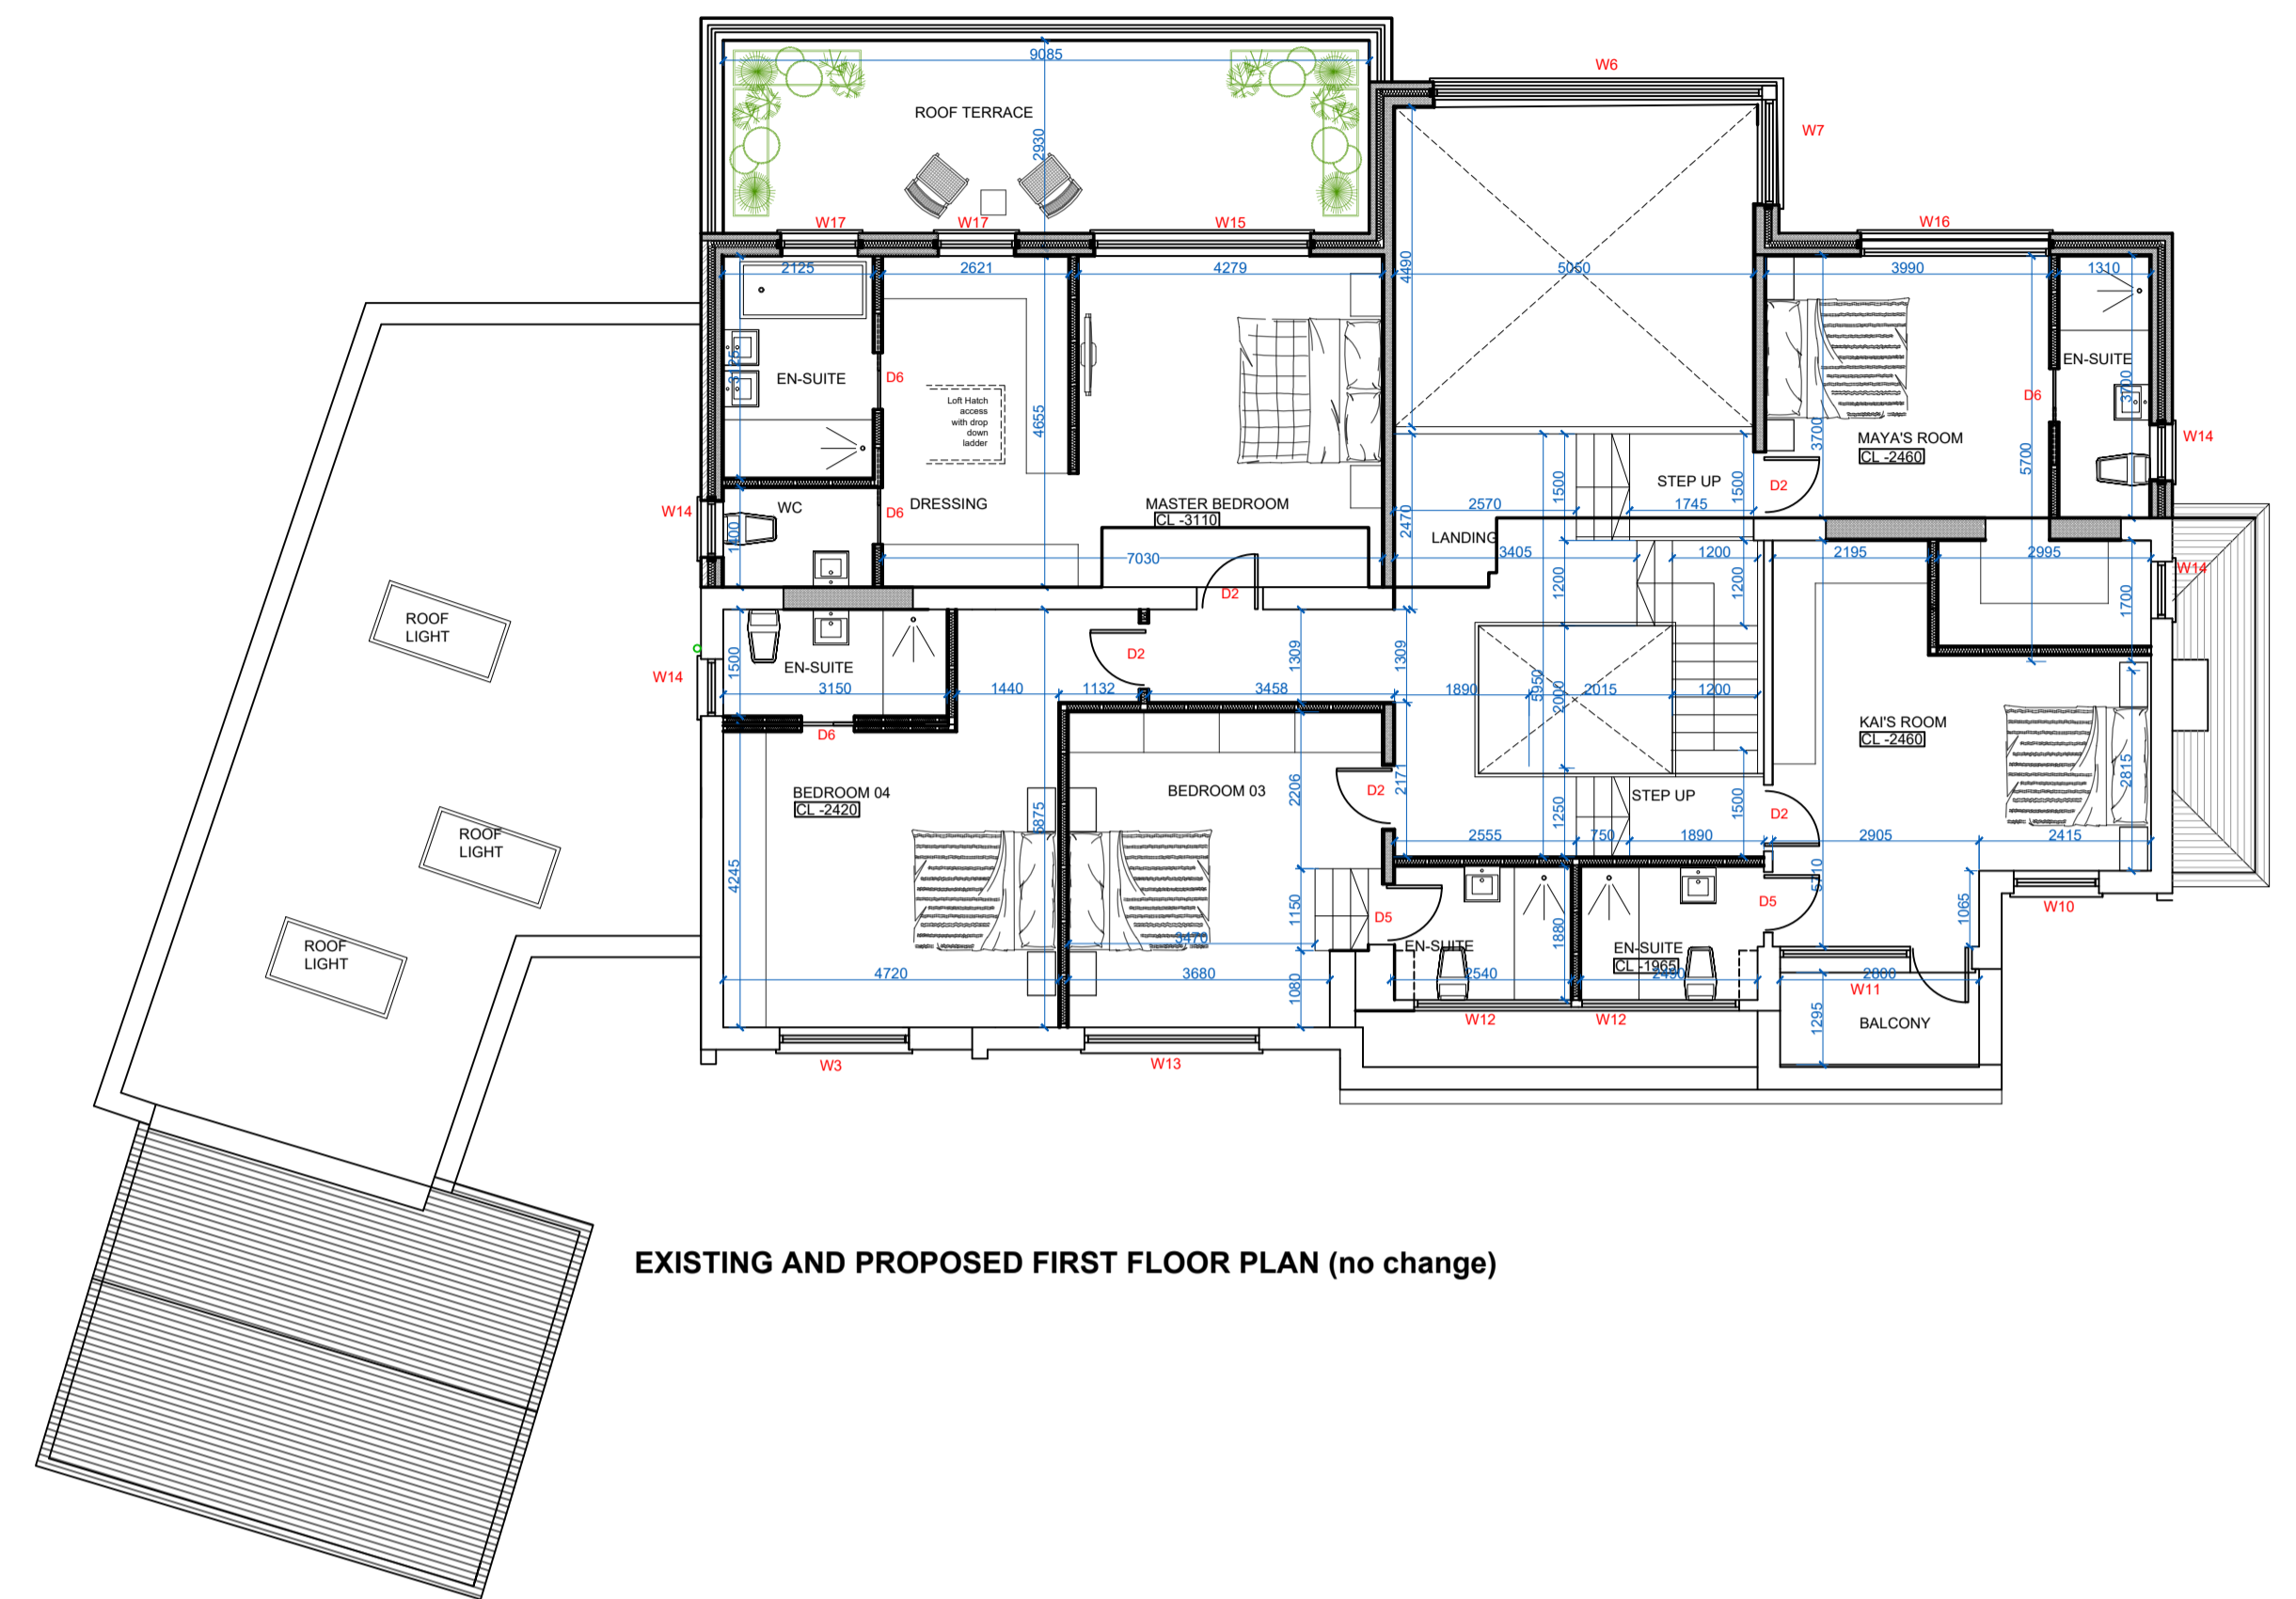

EXISTING AND PROPOSED FIRST FLOOR PLAN (no change)

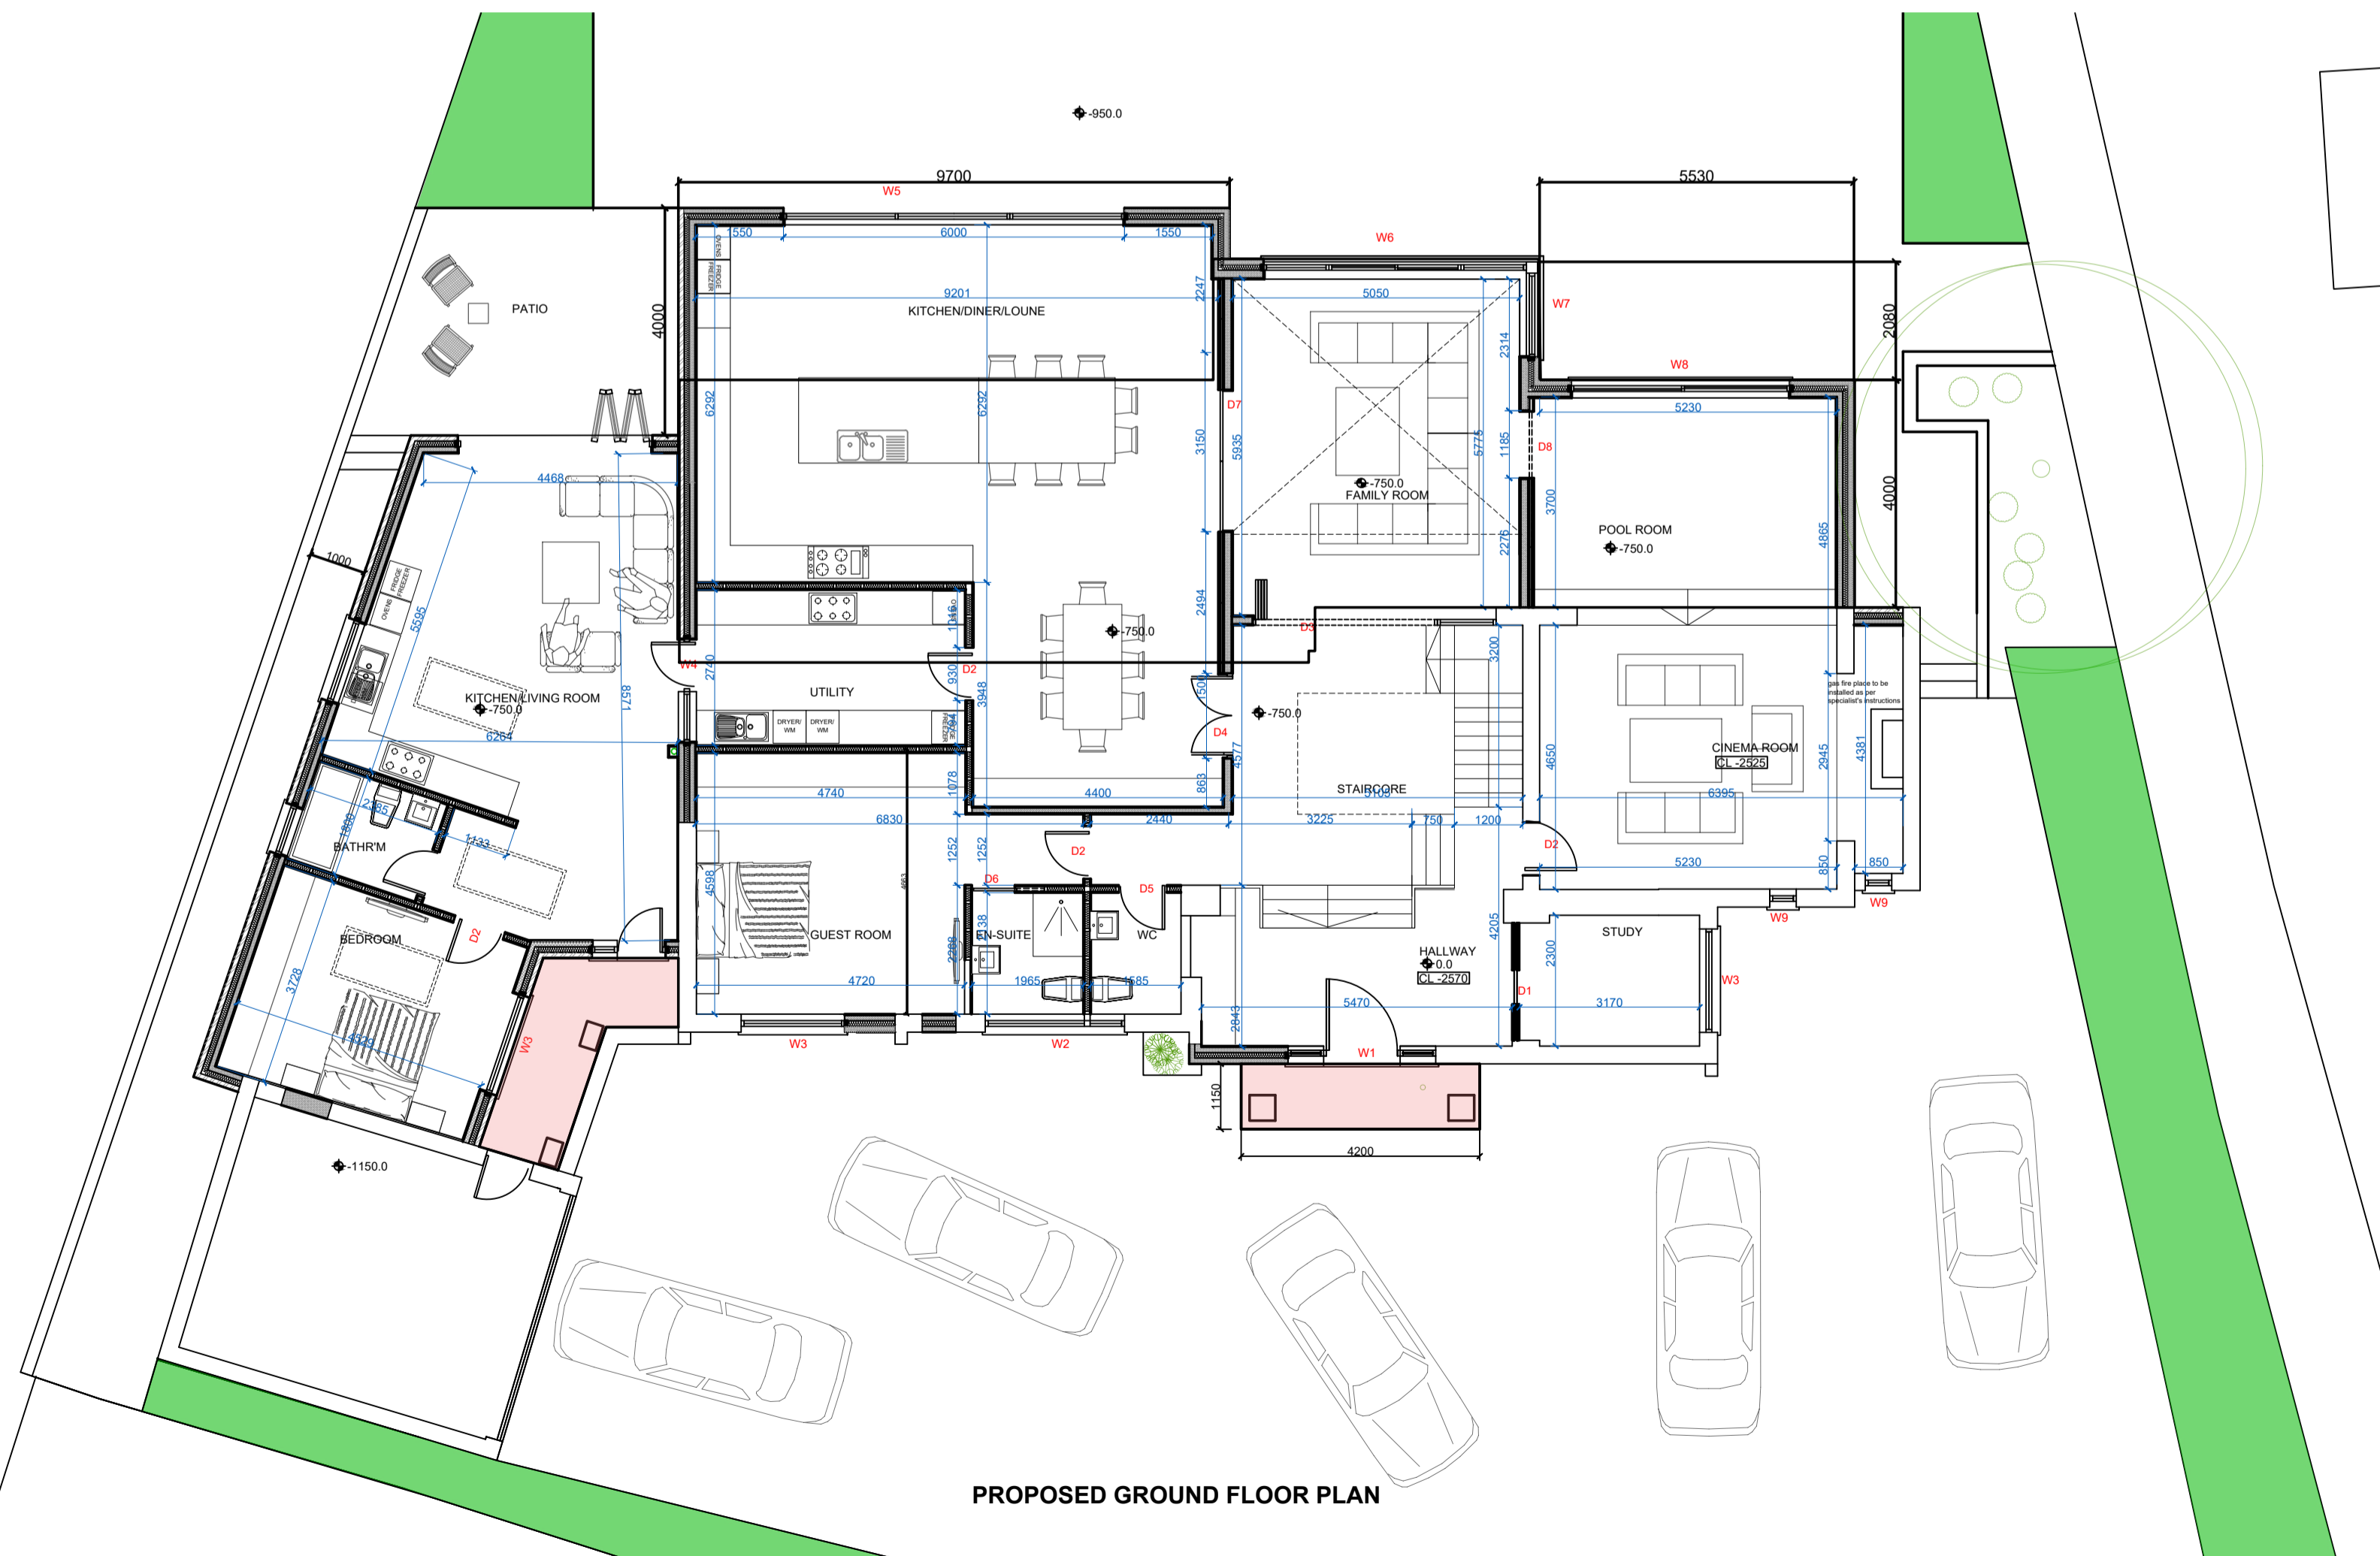

PROPOSED GROUND FLOOR PLAN

AREA OF PROPOSED WORKS

THE STRUCTURAL ENGINEERS DRAWINGS SET OUT ALL STRUCTURAL ELEMENTS WITH STRUCTURAL CALCULATIONS TO BE FULLY ADOPTED WITHIN WORKS.

ANY DIFFERENCE BETWEEN THE ARCHITECTS DRAWINGS AND THAT OF THE STRUCTURAL ENGINEERS OR CONSULTANTS DRAWINGS SHALL BE NOTIFIED TO THE ARCHITECTS CORPORATION IN WRITING UPON DISCOVERY AND PRIOR TO CONSTRUCTION OR TENDER.

THE CONTRACTOR IS DEEMED TO HAVE READ ALL ISSUED DRAWINGS AND CALCULATIONS UPON ISSUE OF HIS TENDER OR START ON SITE AND SHALL BE RESPONSIBLE FOR ANY ISSUE ARISING THERE-FROM.

DO NOT SCALE OFF THIS DRAWING
ALL DIMENSIONS TO BE CHECKED ON SITE
ANY DISCREPANCIES TO BE REPORTED TO THE ARCHITECTS CORPORATION ASAP.

REVISIONS:



ARCHITECTS AND CHARTERED SURVEYORS

PROJECT:
WILLOW TERN
LOUDWATER
RICKMANSWORTH
WD3 4LD
TITLE:
EXISTING AND PROPOSED FLOOR PLANS
FOR PLANNING PURPOSES ONLY

SCALE: 1:100@A1
DATE: 06.02.24

3327 CANOP 1