




**01** PROPOSED GROUND FLOOR PLAN  
Scale 1:100 @ A1

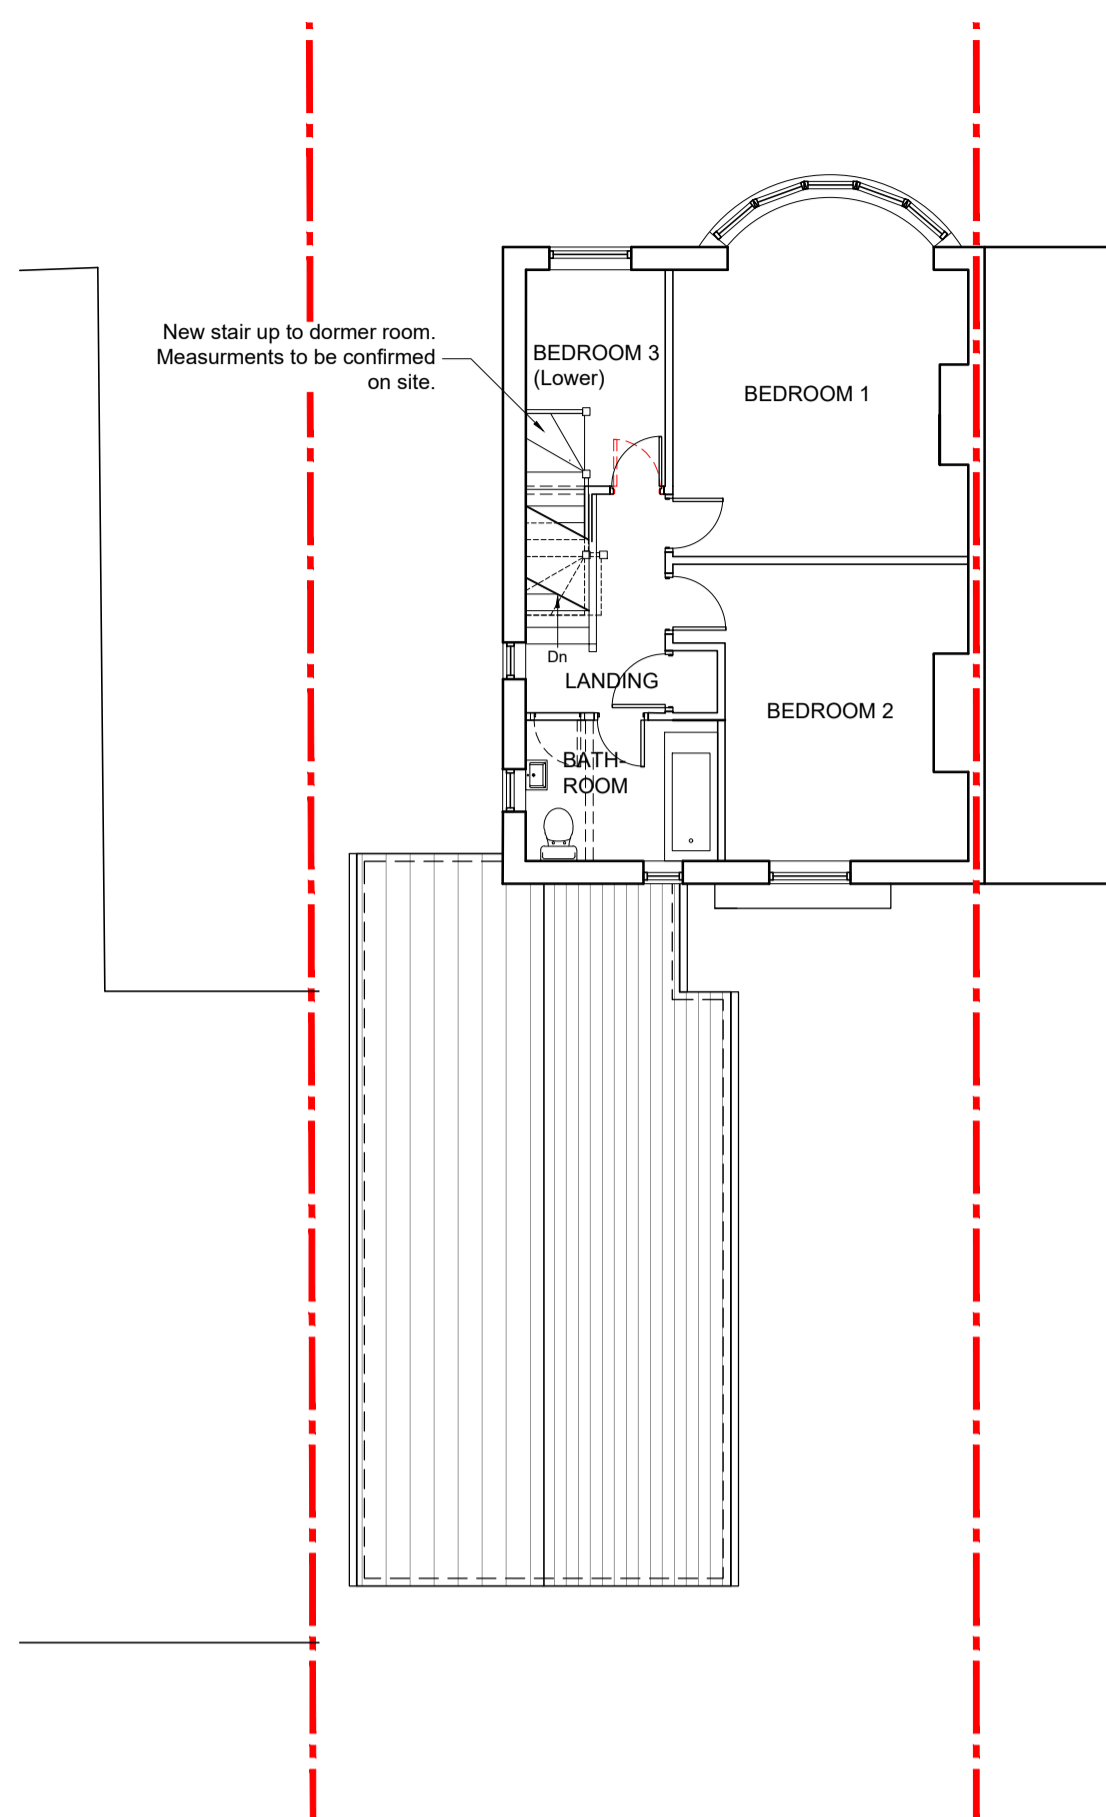

**02** PROPOSED FIRST FLOOR PLAN  
Scale 1:100 @ A1


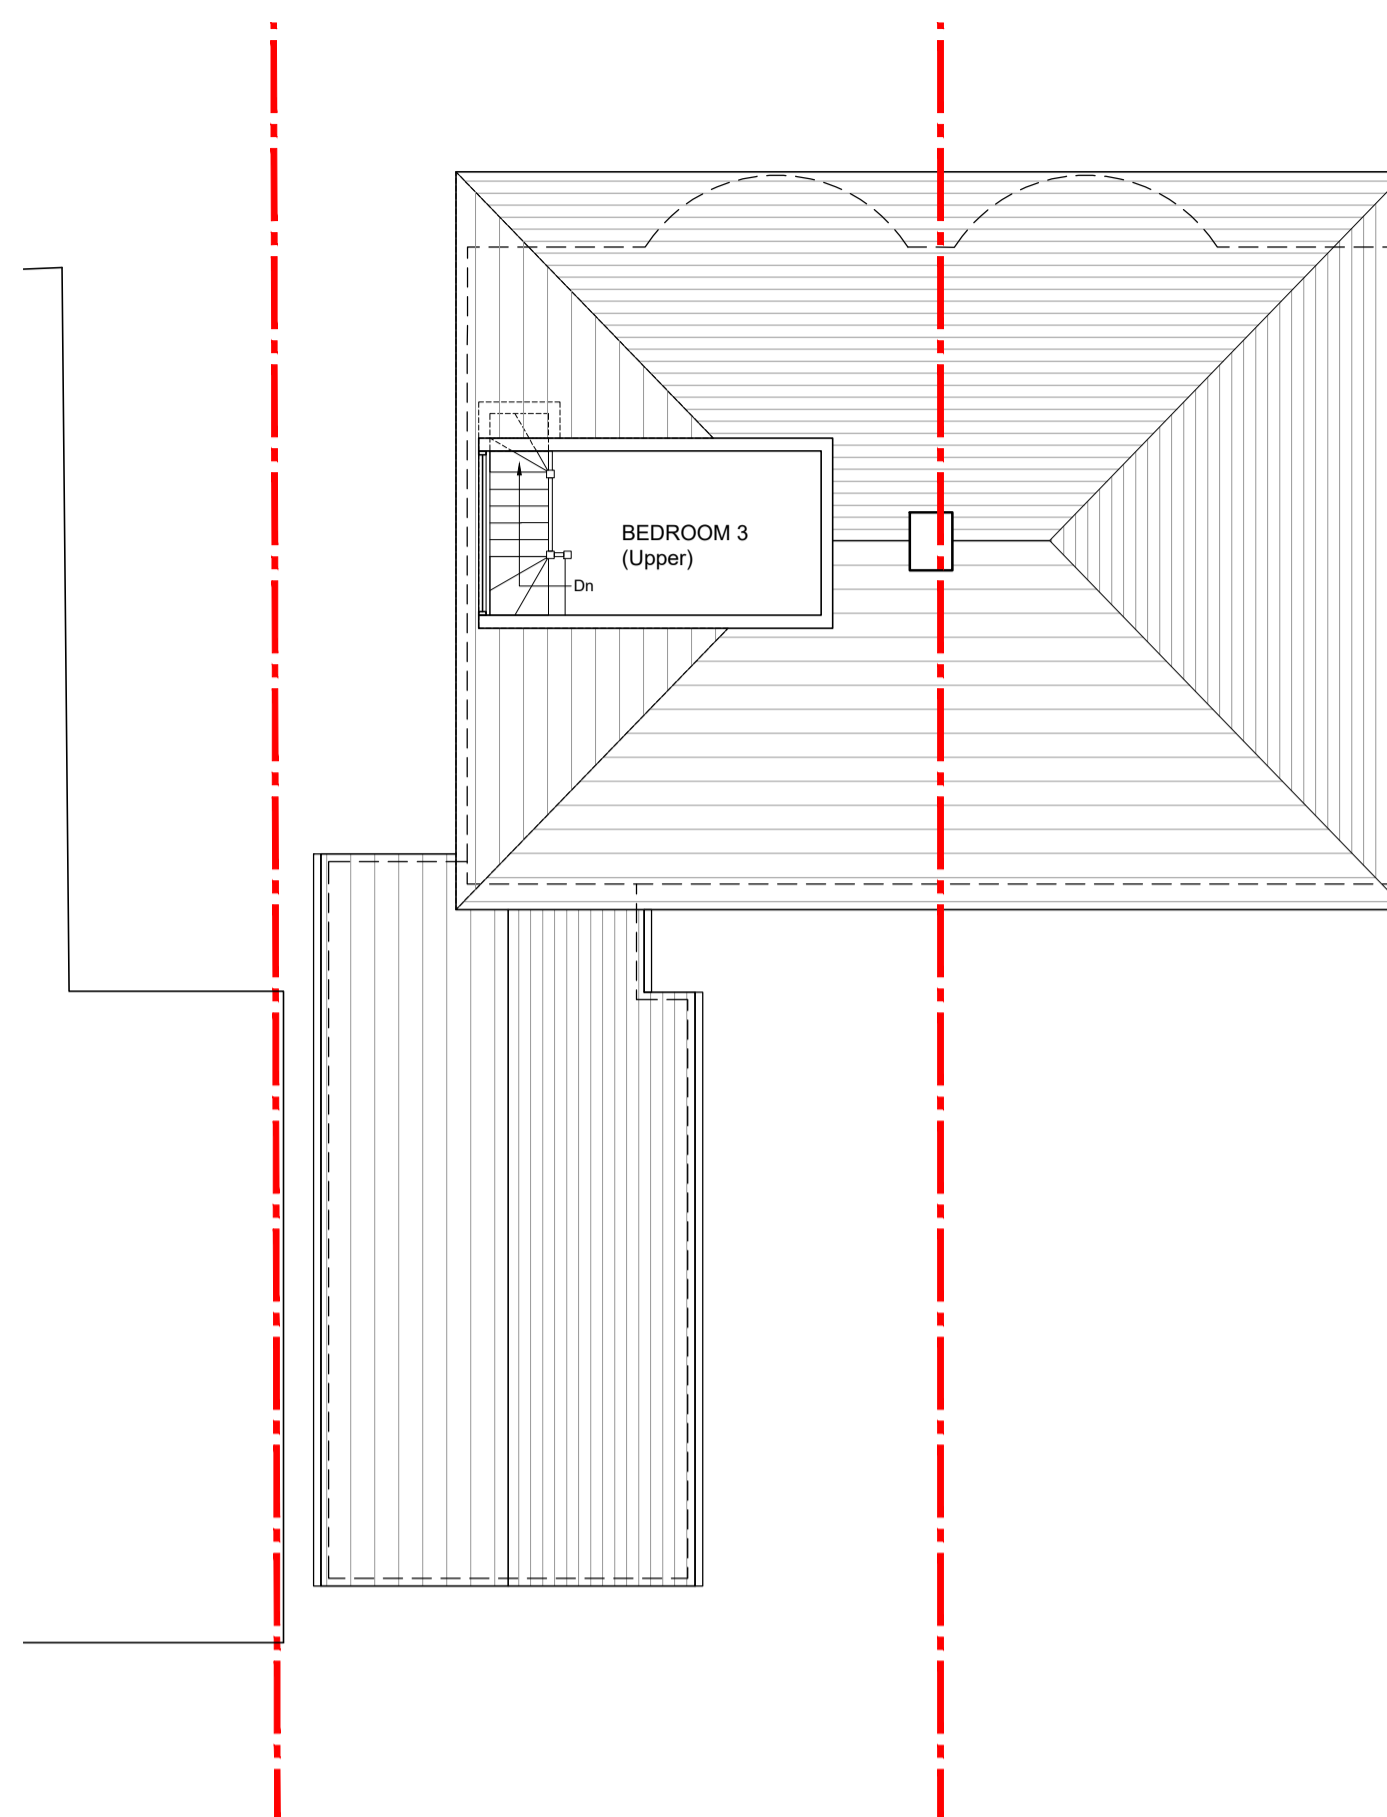


**03** PROPOSED SECOND FLOOR PLAN  
Scale 1:100 @ A1

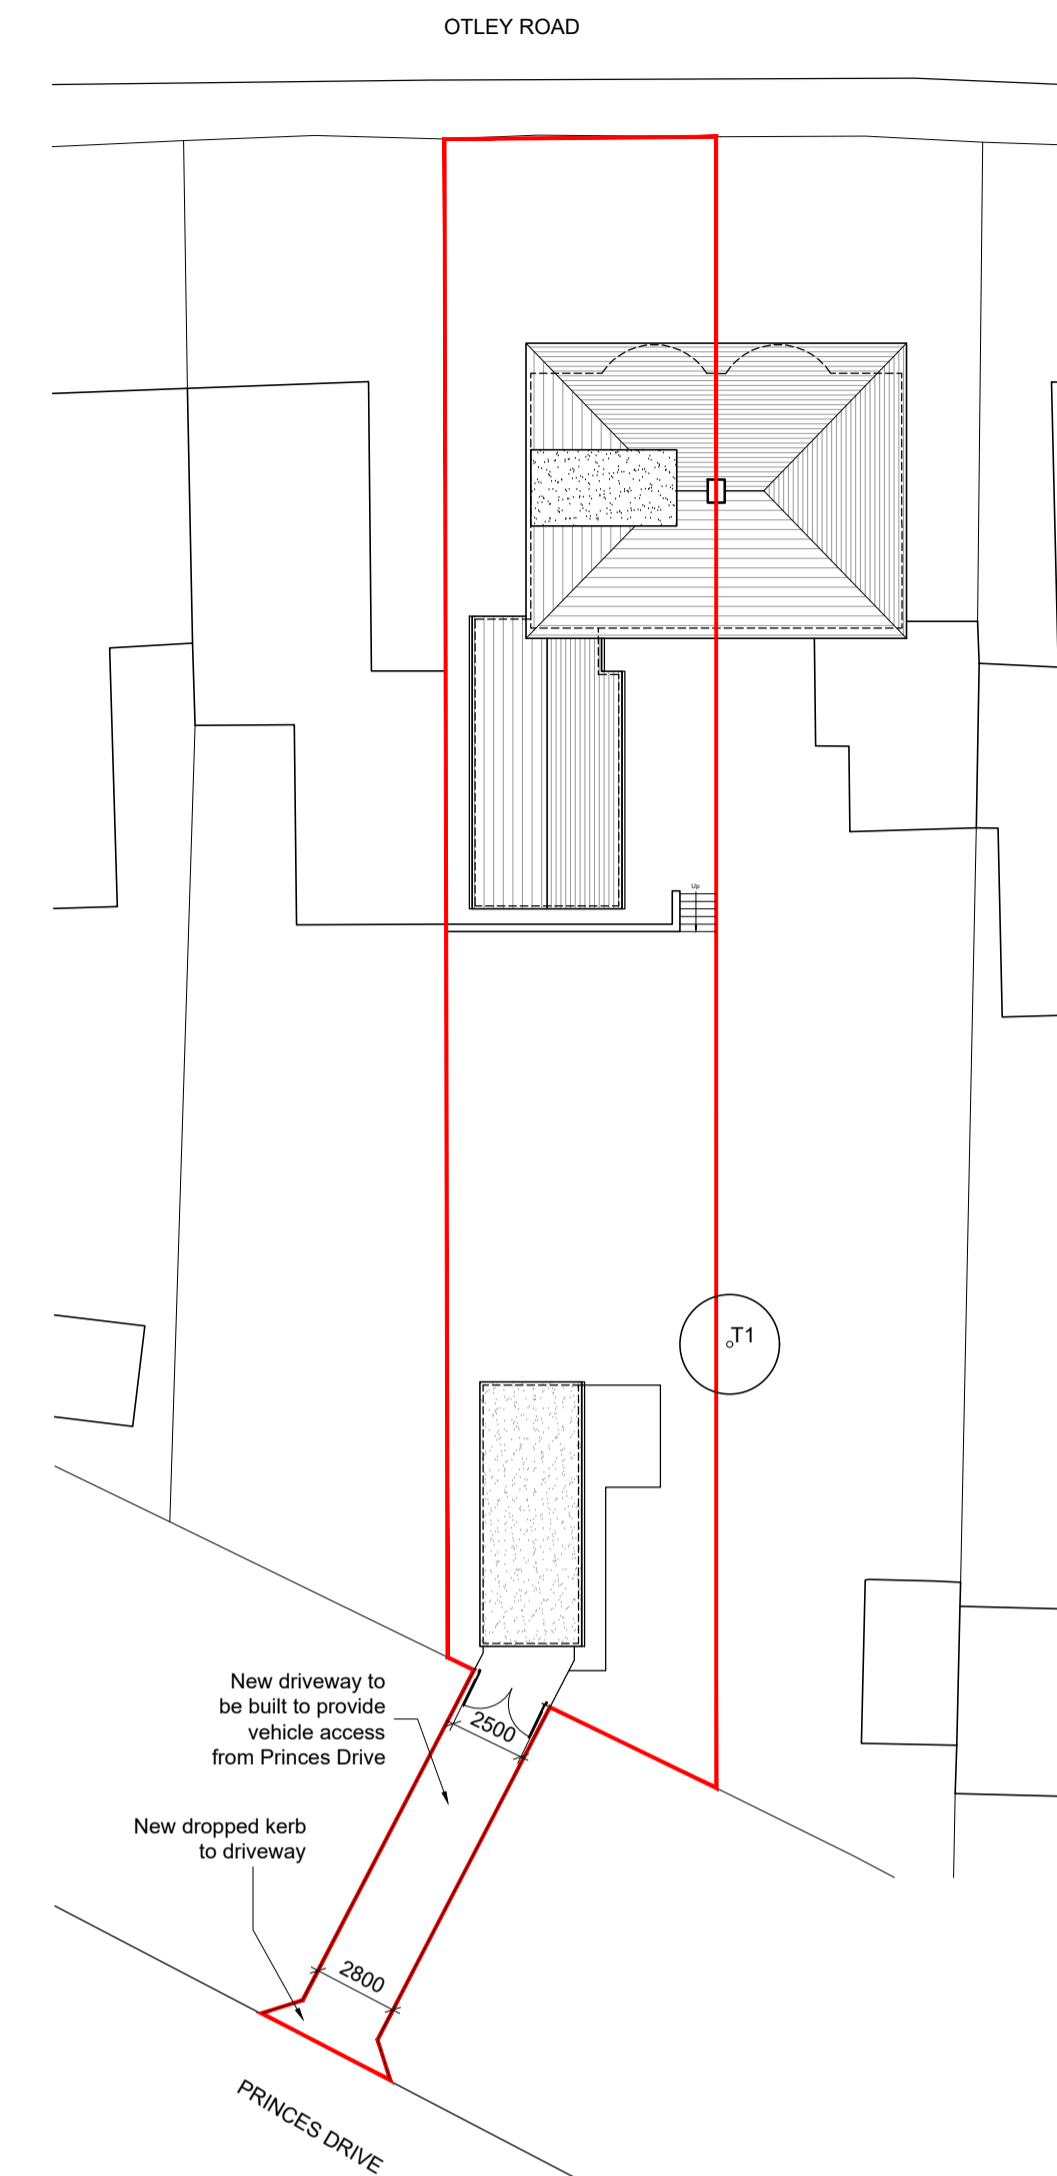

**04** PROPOSED SITE PLAN  
Scale 1:250 @ A3


- NOTES
- All dimensions and levels are to be checked on site.
  - Any discrepancies are to be reported to the Wighton Architects Ltd before any work commences.
  - This drawing shall not be scaled to ascertain any dimensions. Work to figured dimensions only.
  - This drawing shall not be reproduced without express written permission from Wighton Architects Ltd.
  - Title overlay drawings and ownership boundaries are produced using all reasonable endeavors. Wighton Architects Ltd cannot be responsible for the accuracy or scale discrepancy of trace plans supplied to them.

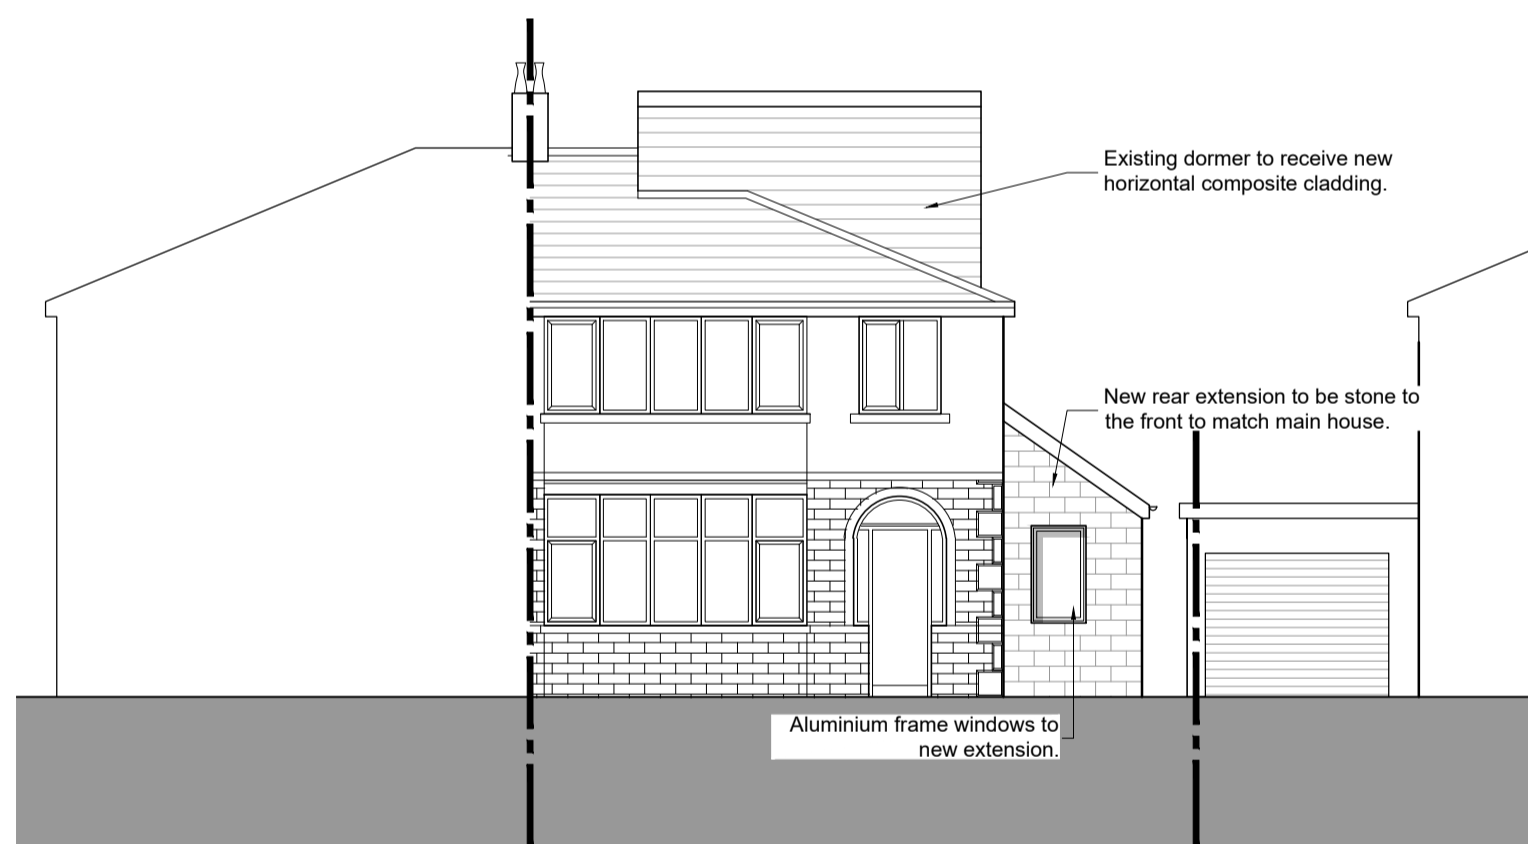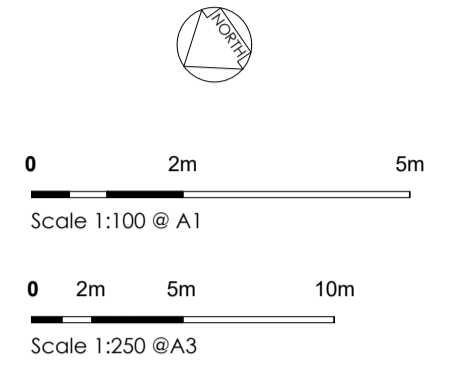


**05** PROPOSED FRONT ELEVATION  
Scale 1:100 @ A1



**06** PROPOSED SIDE ELEVATION  
Scale 1:100 @ A1

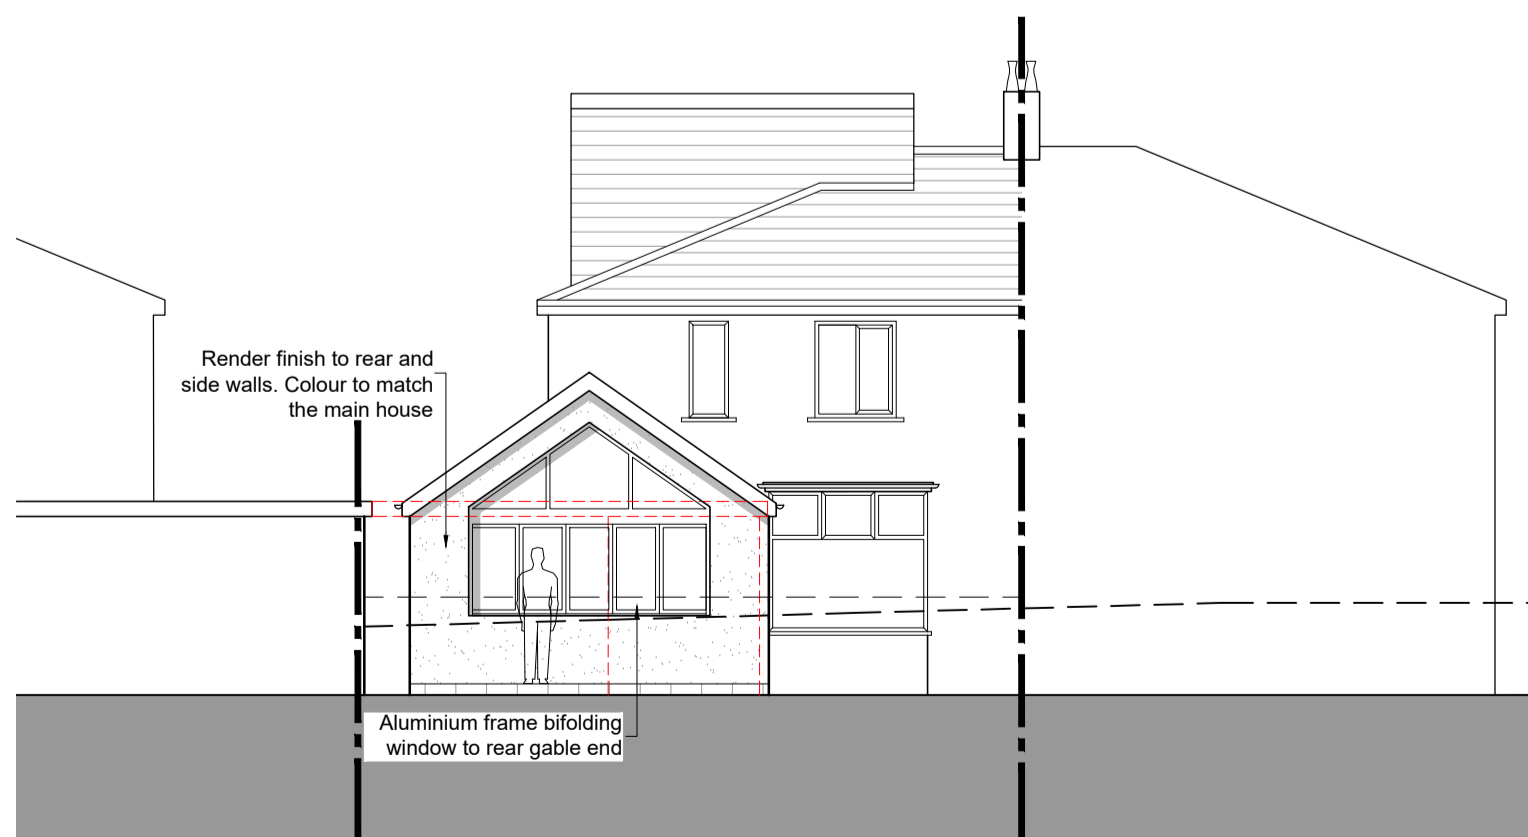

**07** PROPOSED REAR ELEVATION  
Scale 1:100 @ A1

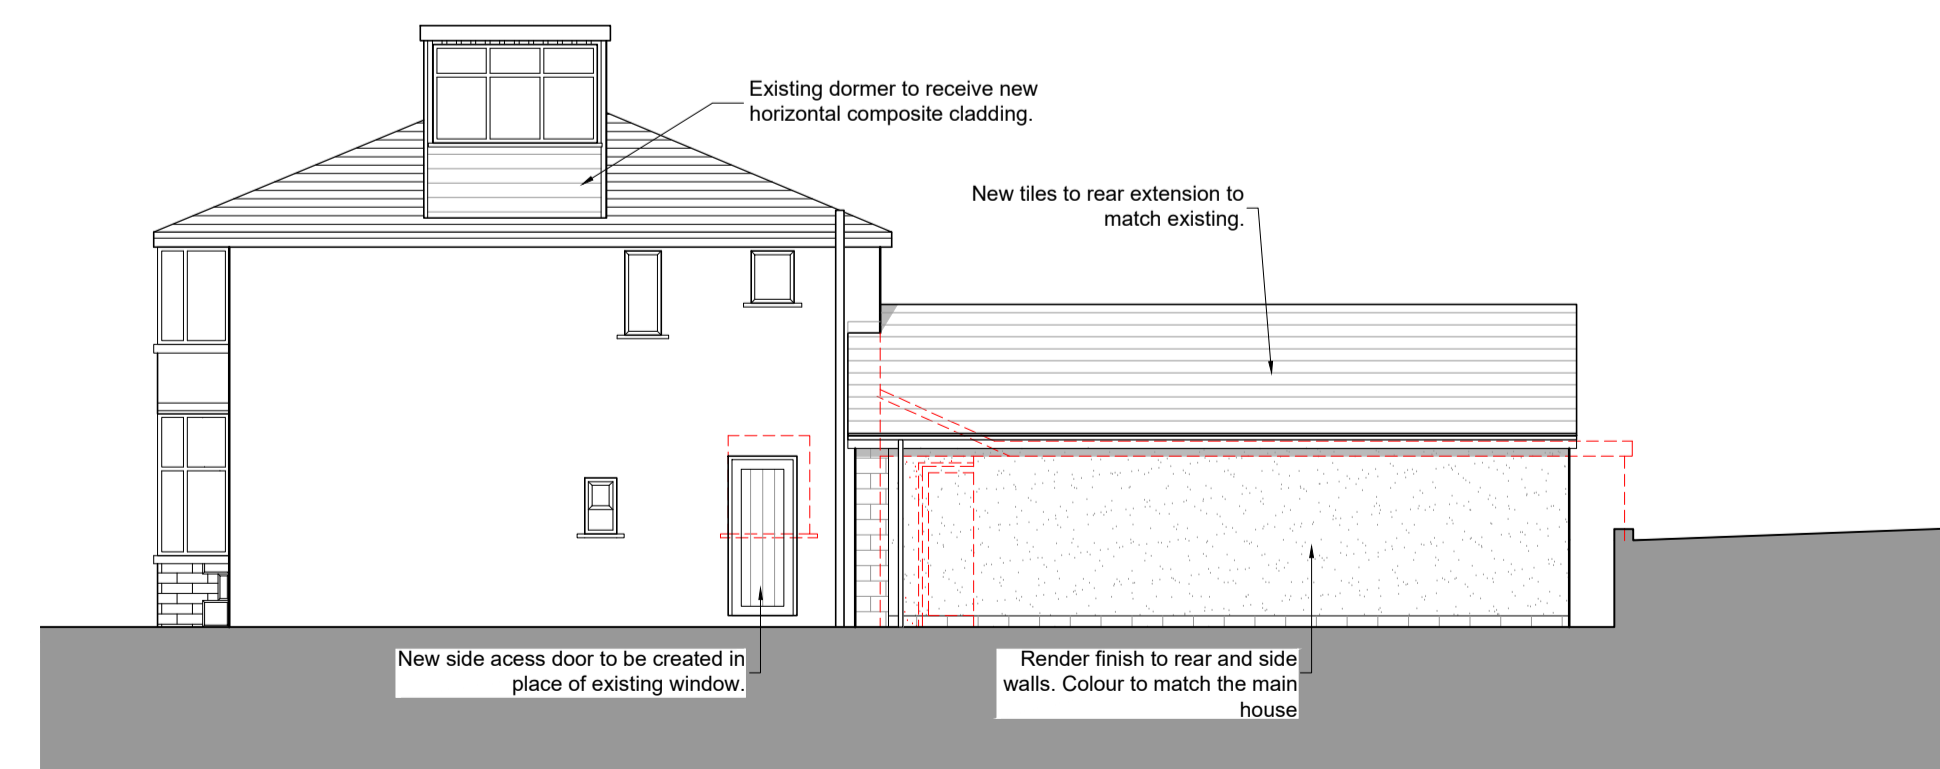

**08** PROPOSED SIDE ELEVATION  
Scale 1:100 @ A1

drawing stage	PLANNING
drawing status	APPROVAL
client	PRIVATE
project	59 Otley Road, Skipton, BD23 1HJ
drawing title	PROPOSED PLANS AND ELEVATIONS
date	21/02/24
drawn	JSE
scale	VARIES @ A1
checked	SW

