


NOTES


- All dimensions and levels are to be checked on site.
- Any discrepancies are to be reported to the Wighton Architects Ltd before any work commences.
- This drawing shall not be scaled to ascertain any dimensions. Work to figured dimensions only.
- This drawing shall not be reproduced without express written permission from Wighton Architects Ltd.
- Title overlay drawings and ownership boundaries are produced using all reasonable endeavors. Wighton Architects Ltd cannot be responsible for the accuracy or scale discrepancy of base plans supplied to them.




0 2m 5m
Scale 1:100 @ A1

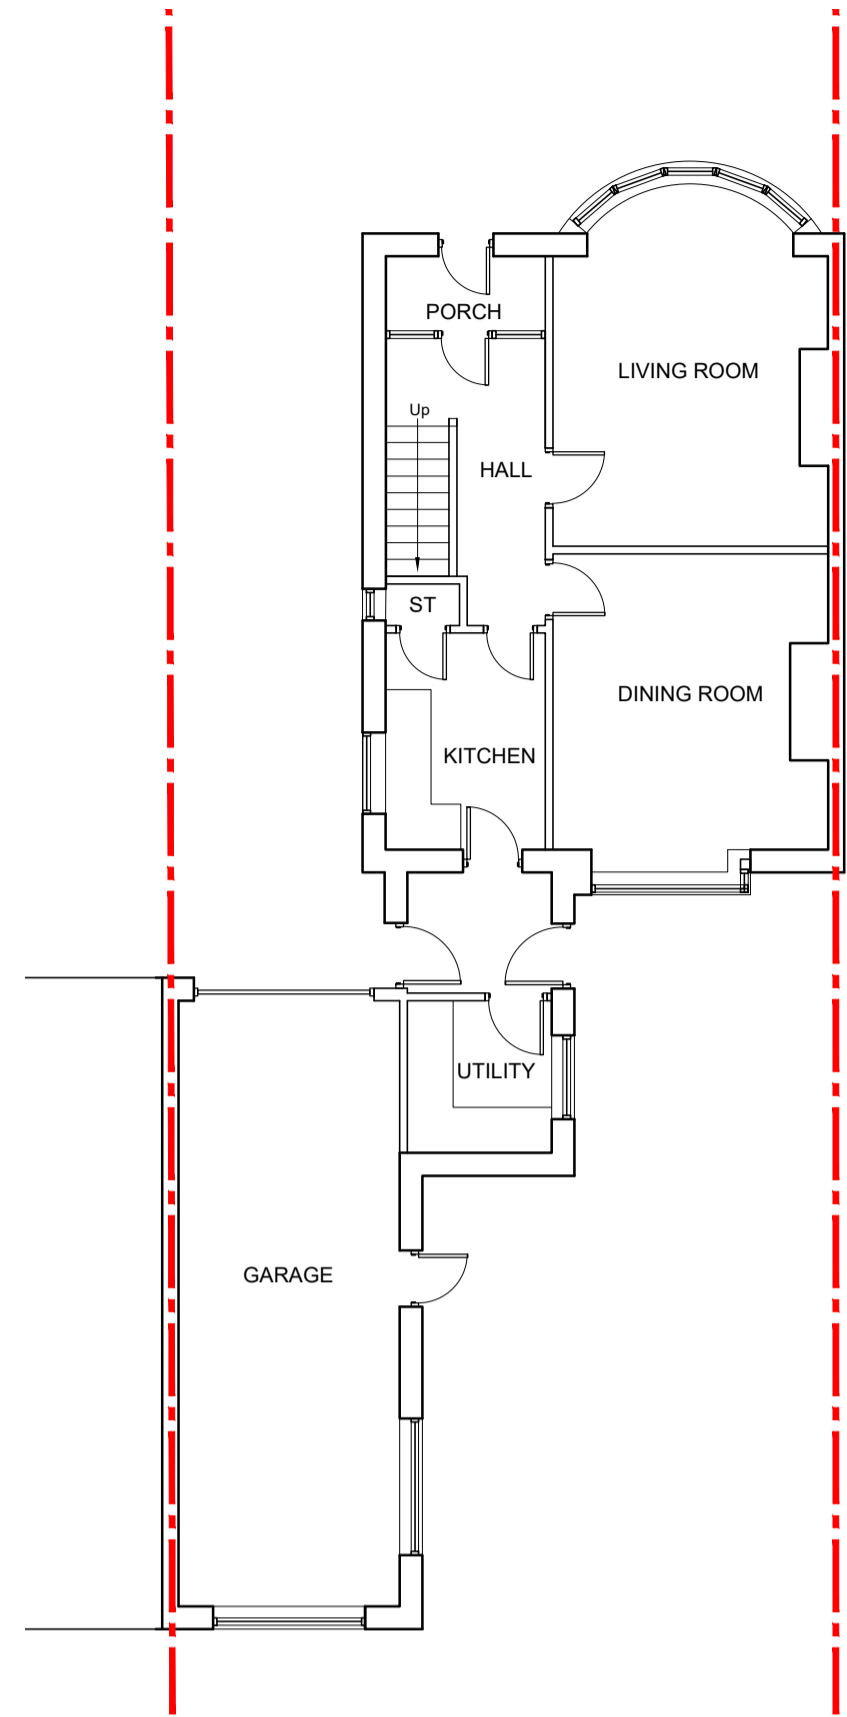

01 EXISTING GROUND FLOOR PLAN
Scale 1:100 @ A1

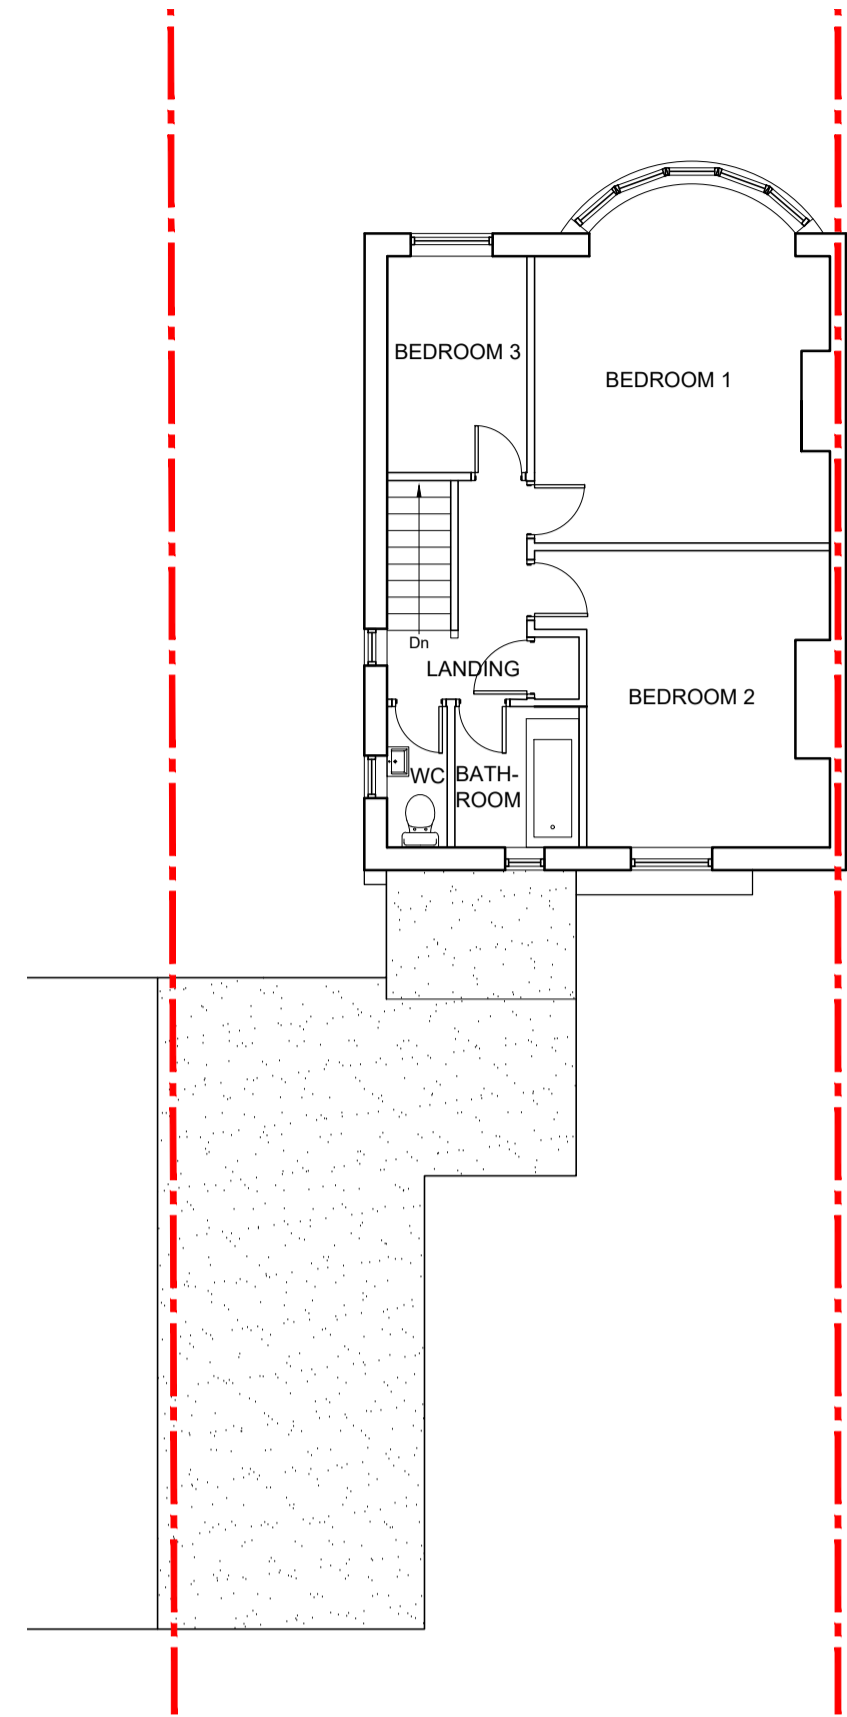


02 EXISTING FIRST FLOOR PLAN
Scale 1:100 @ A1

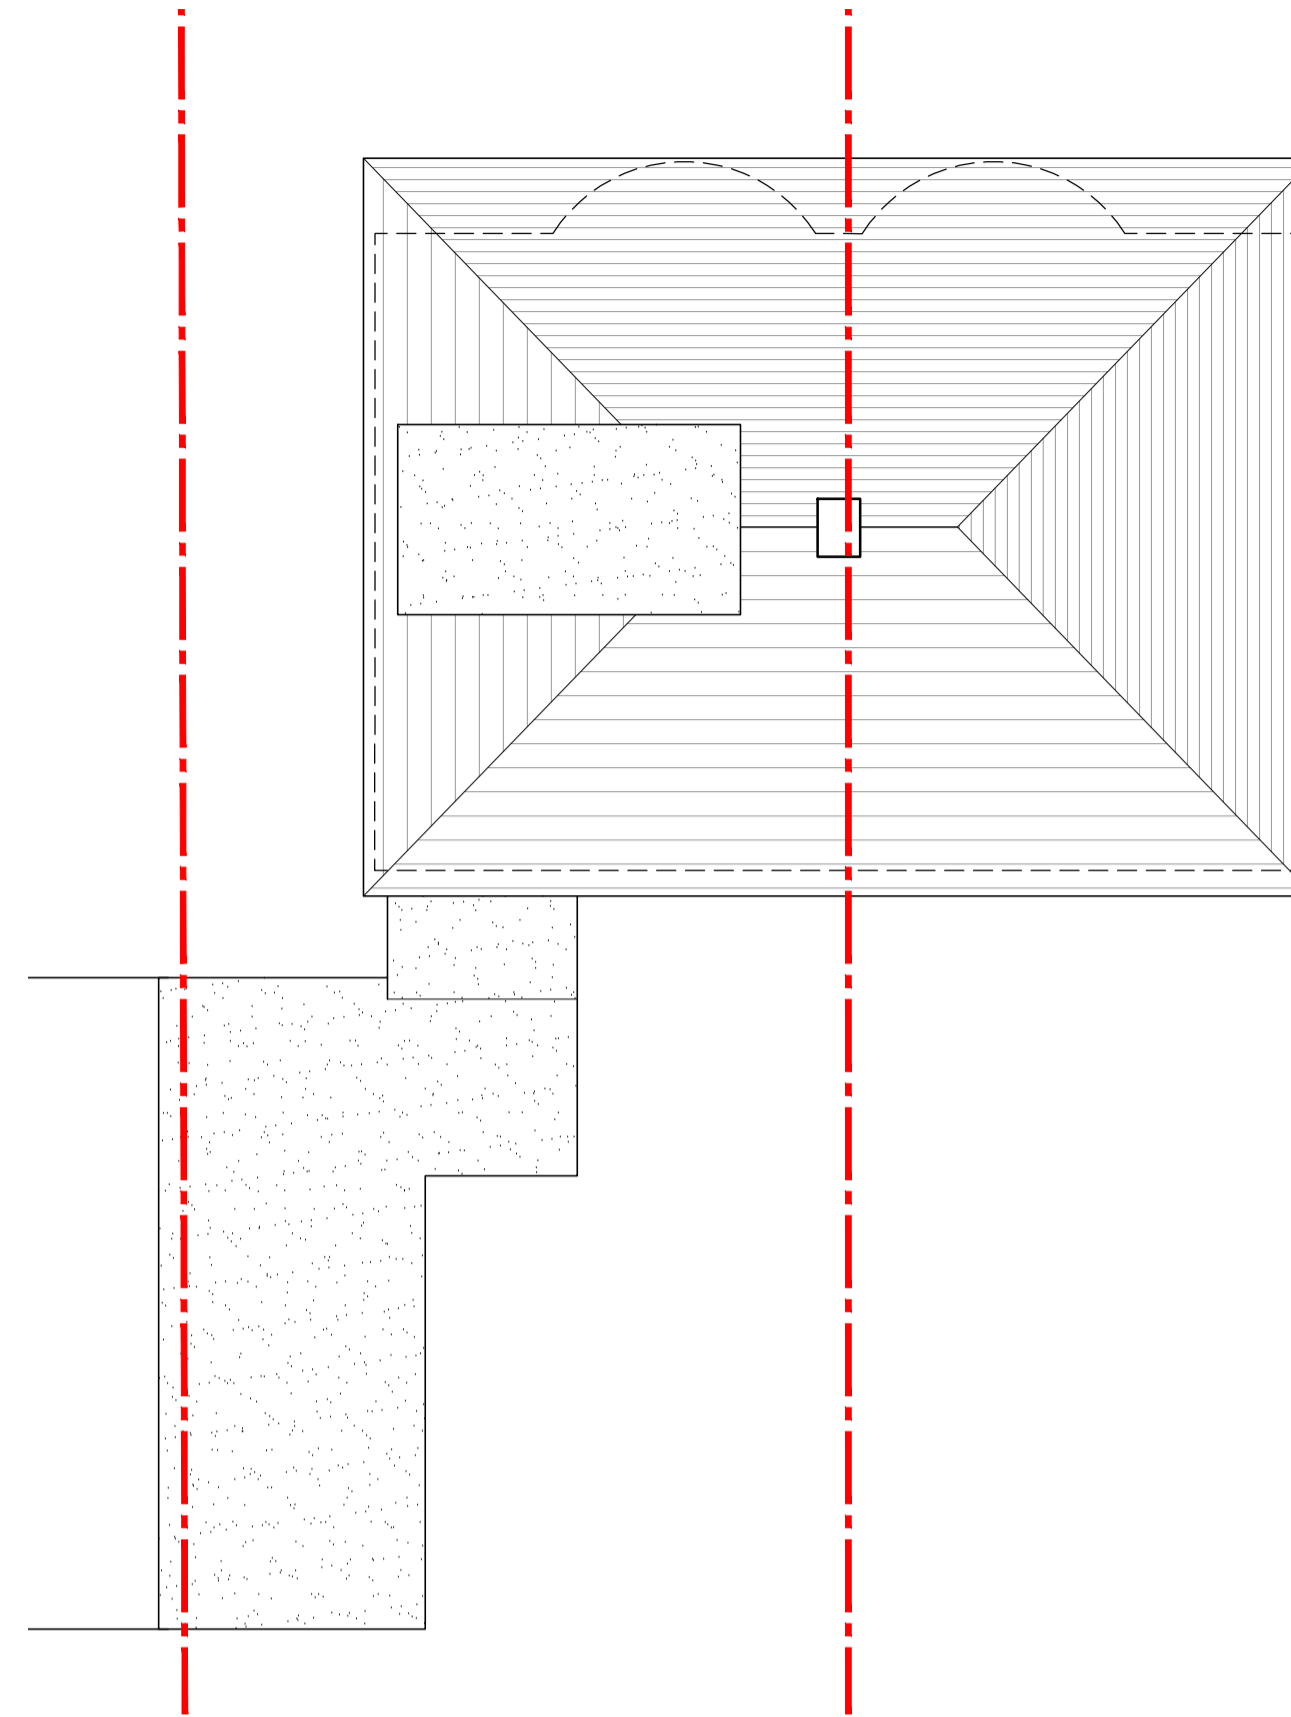


03 EXISTING ROOF PLAN
Scale 1:100 @ A1




04 EXISTING FRONT ELEVATION
Scale 1:100 @ A1

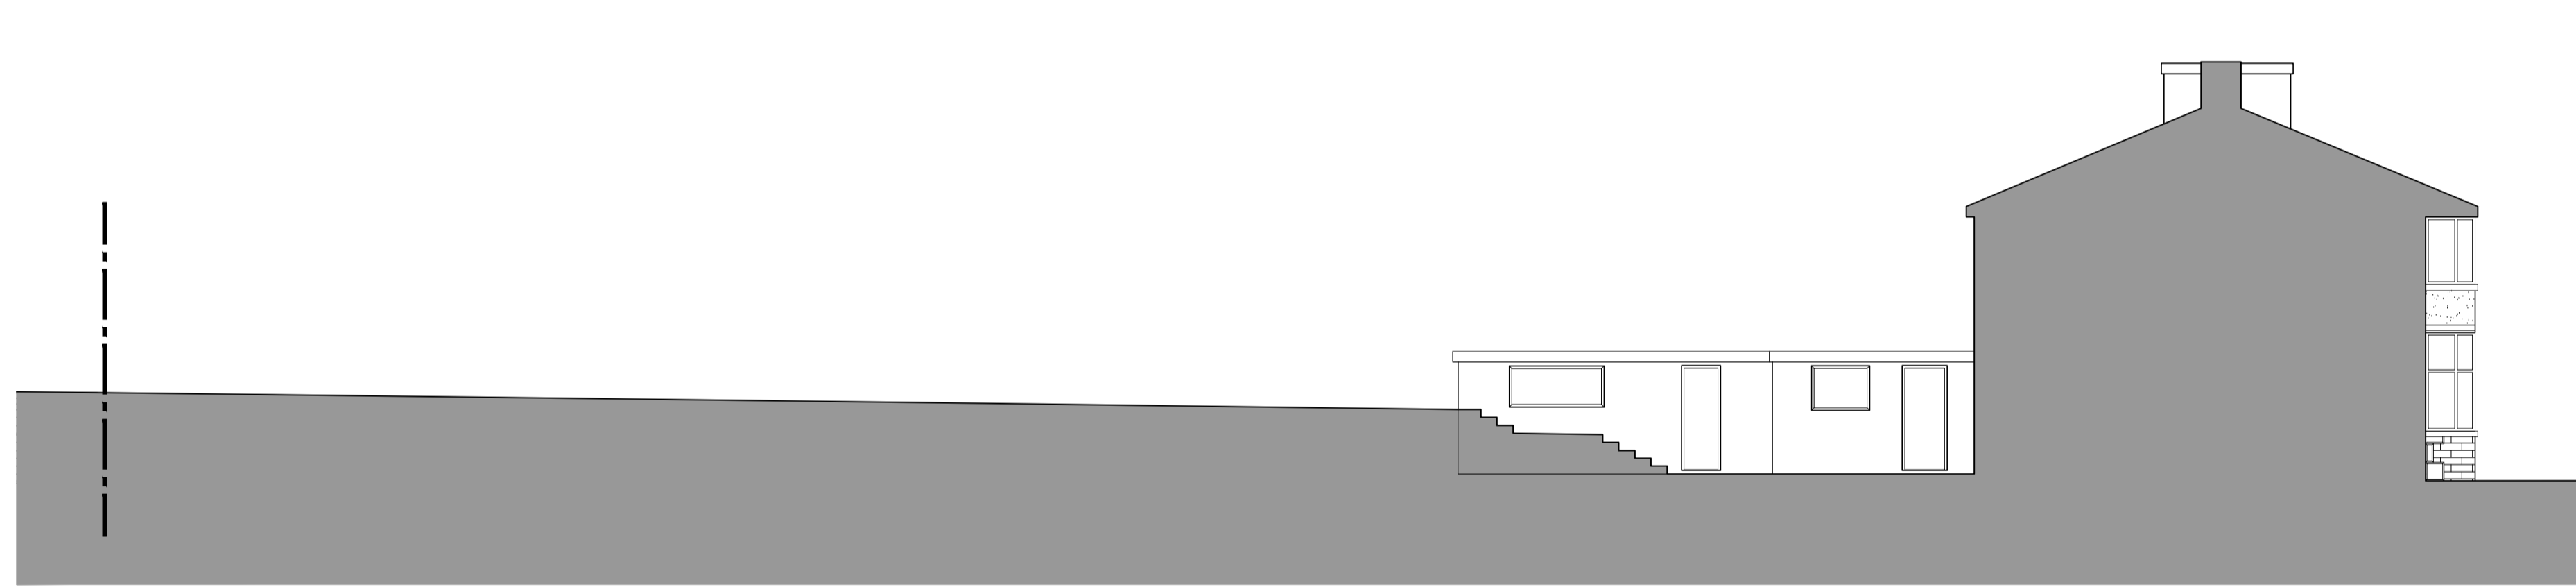

05 EXISTING SIDE ELEVATION
Scale 1:100 @ A1

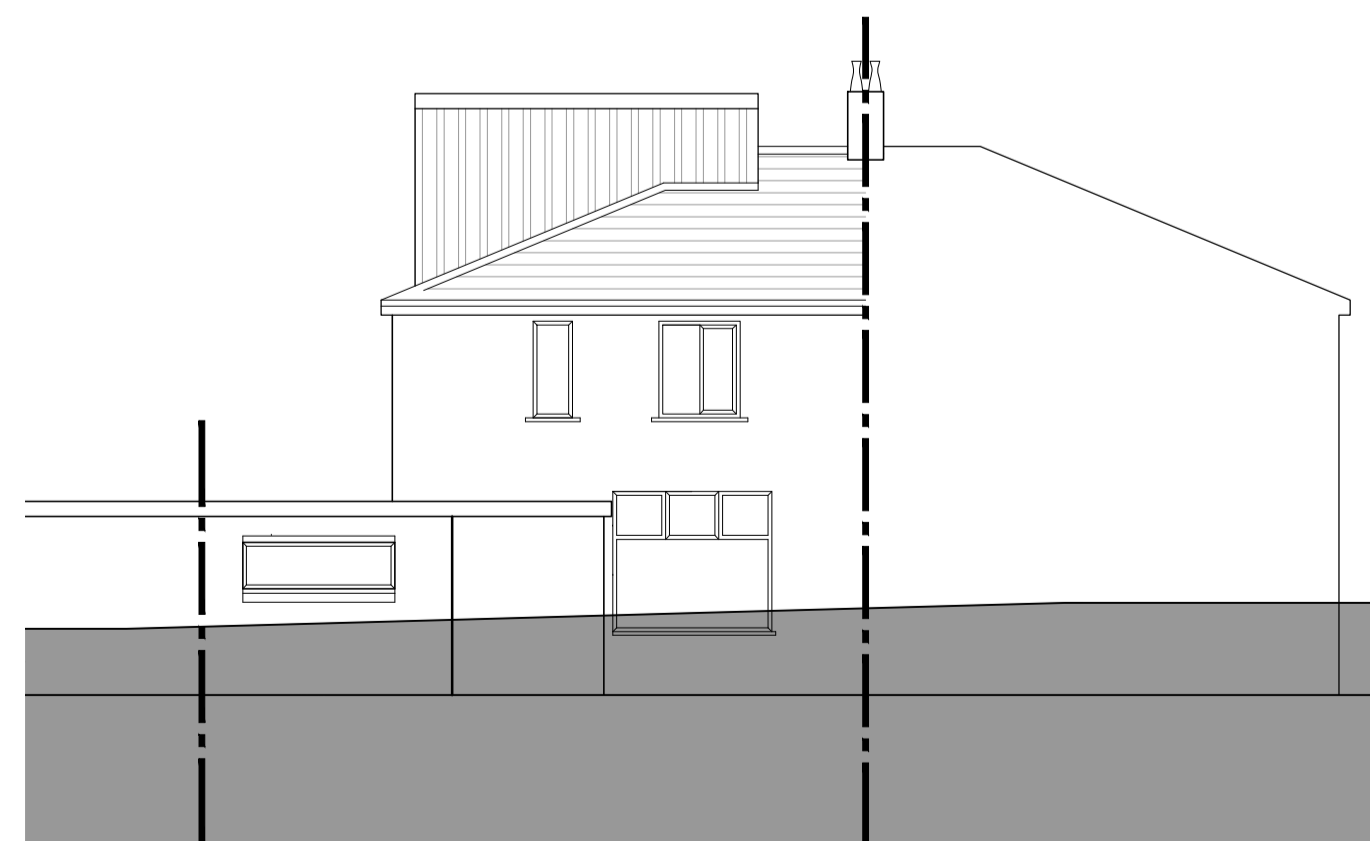

06 EXISTING REAR ELEVATION
Scale 1:100 @ A1

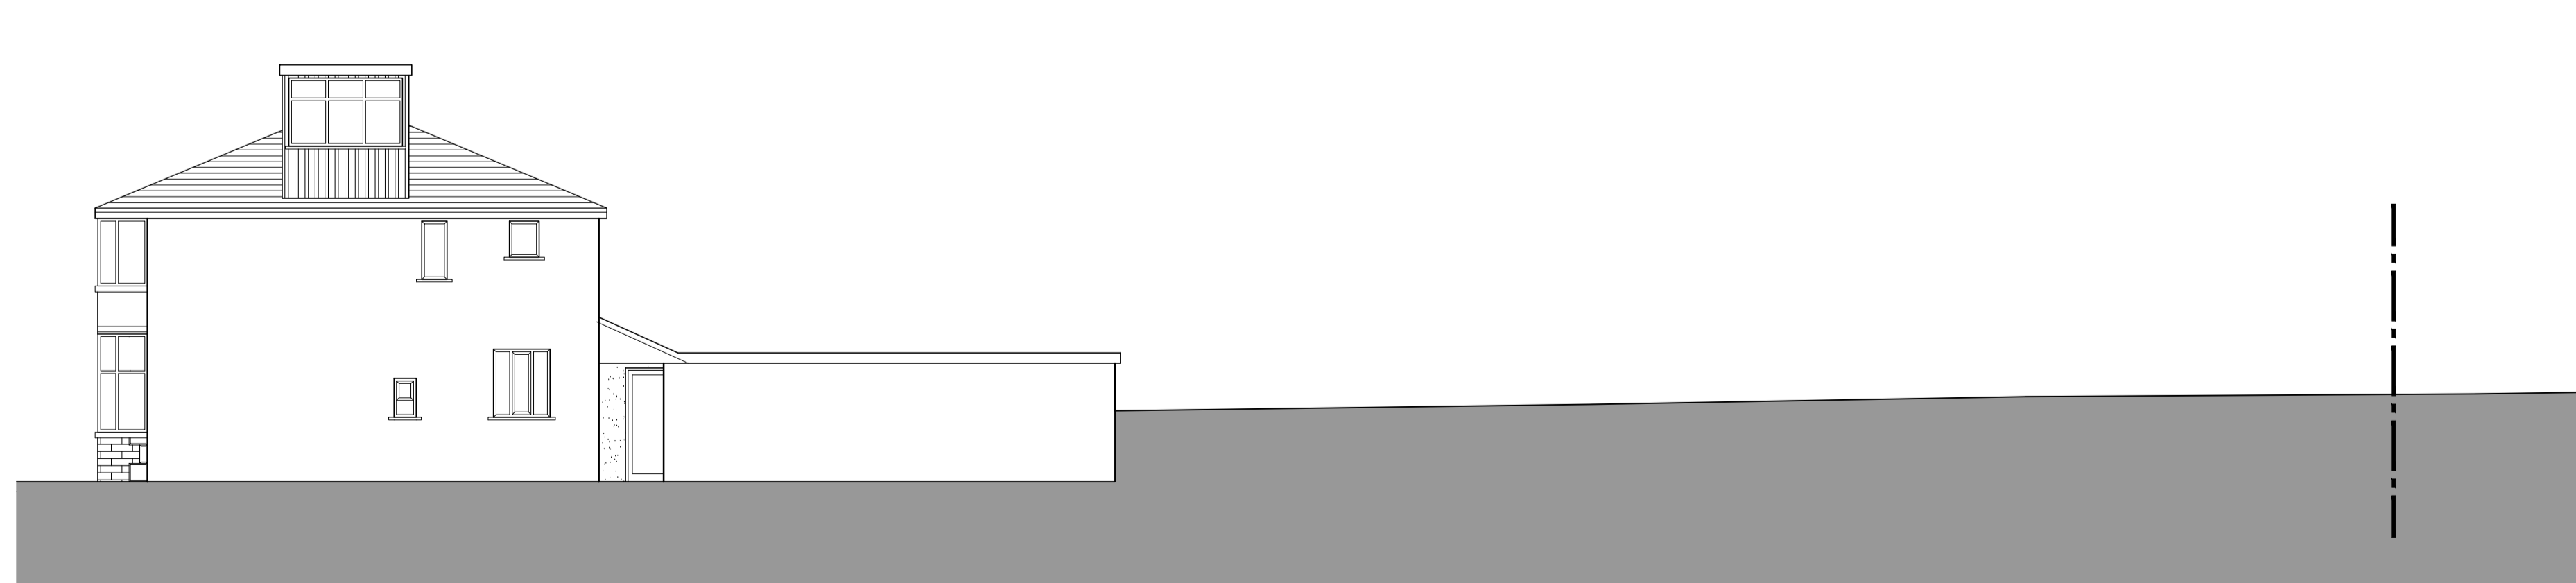

07 EXISTING SIDE ELEVATION
Scale 1:100 @ A1

drawing stage PLANNING

drawing status APPROVAL

client PRIVATE

project 59 Otley Road, Skipton, BD23 1HJ

drawing title EXISTING PLAN PLANS AND ELEVATIONS

date 09/02/24 drawn JSE
scale 1/100 @ A1 checked SW



Job No DWG No Rev
282/01 (02)002 -