


The architect is to be informed of any errors before work proceeds. The general contractor is responsible for checking all dimensions

Notes

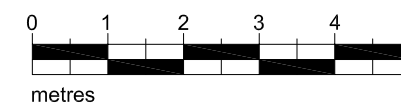

Materials Key


- 01 Red brick
- 02 Stained ship-lap timber cladding
- 03 Double-glazed painted timber casement windows
- 04 Timber posts and fascias
- 05 Low-pitch interlocking roof tiles

For floor plan drawing, refer to 355-210


01 Proposed West Elevation
1:100



02 Proposed South Elevation
1:100

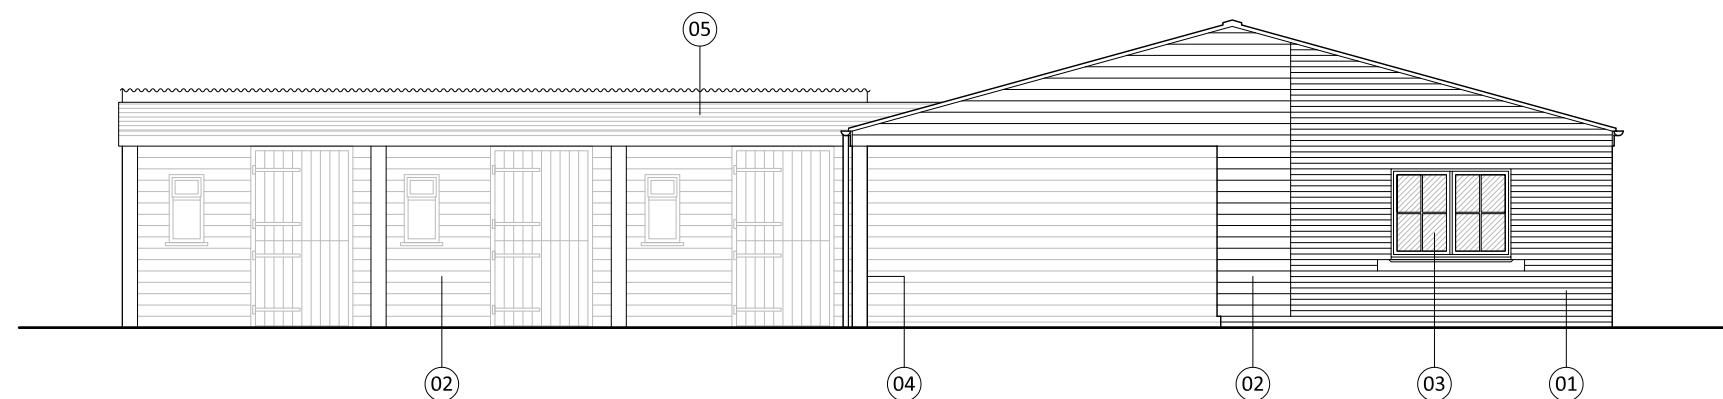

03 Proposed North Elevation
1:100

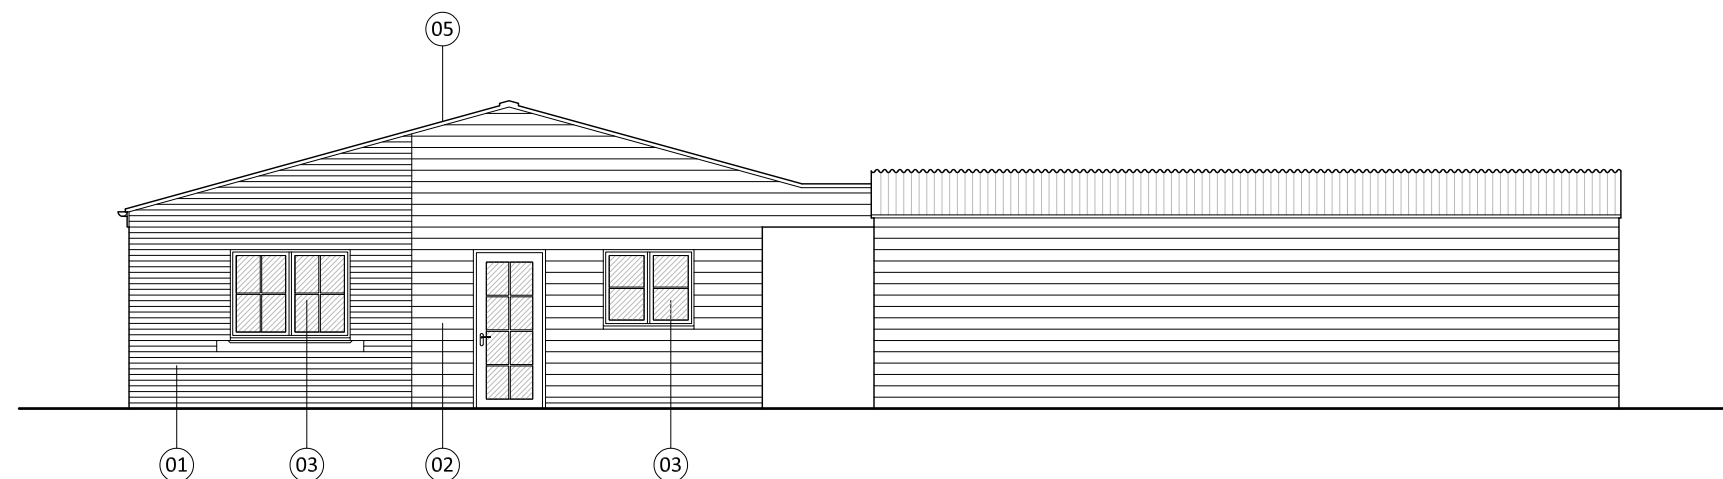

04 Proposed East Elevation
1:100



1	25.01.2024 Updated following client meeting	ML
0	02.01.2024 Set up for client review	ML
Rev	Date + notes	Drwn

workshop76.
architects | architectural visualisation specialists

- T: 07821 616725
- E: matt@workshop76.co.uk
- planning applications
- building regulations applications
- interior design modelmaking 3Dcad

Project
Turnbridge Farmhouse, Burwell

Drawing
Proposed Stable Block Elevations

Job Ref	Dwg No	Revision
355	225	1
Scale(s)	Size	Drwn
1:100 @ A3	A3	ML

Status
Planning