


The Contractor shall check all dimensions on site before commencement of works. No dimensions to be scaled off this drawing.

Any variations or discrepancies are to be reported to AGORA architecture + design.

This drawing is the property of AGORA architecture + design and terms and conditions apply (available upon request)

drawing status:

P L A N N I N G

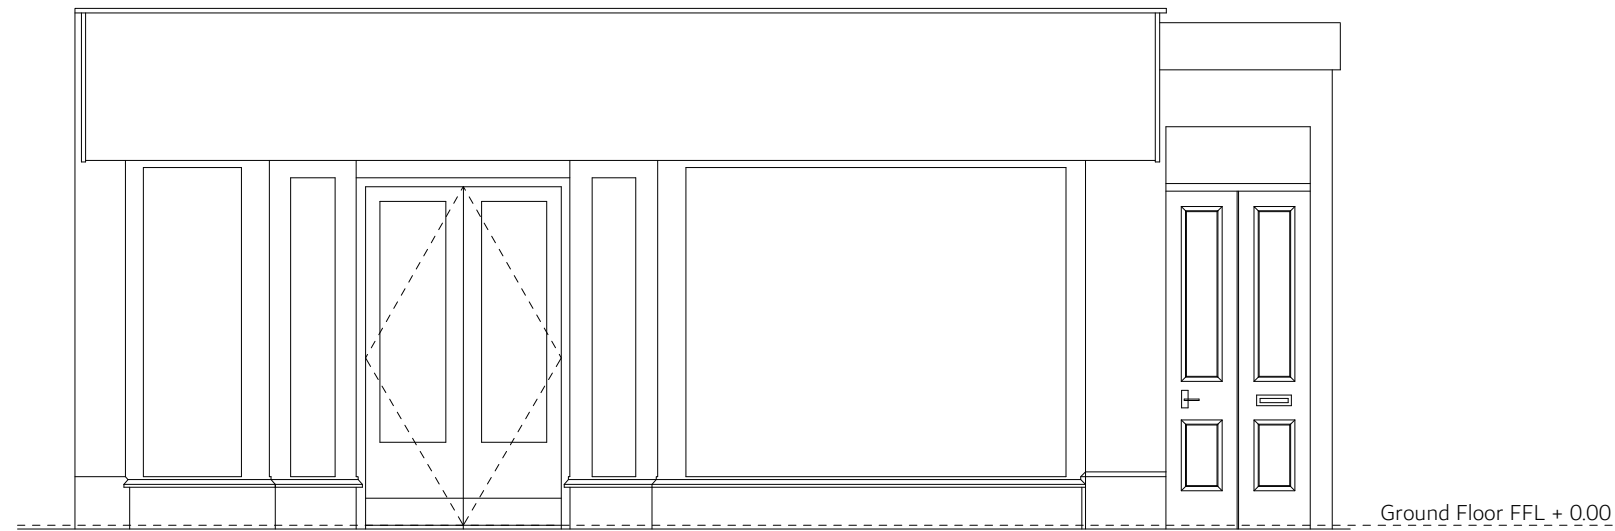

rev.	date	amendments	drawn	chckd
x	xxxxxx	xxxx	xx	xx

Residual Risk:

AGORA
architecture + design
10 York Place, Edinburgh, EH1 3EP
Tel: +44 (0)131 2585686
email: studio@agora-ad.com
web: www.agora-ad.com

Alterations to Retail Unit
132 Market Street
St Andrews

Existing North Elevation

scale at A3: 1:50	date: JAN 2024
drawn: SS	approved: LA

drg no: 2316-AAD-00-00-DR-A-PL02	rev: -
-------------------------------------	-----------

