




FRONT ELEVATION

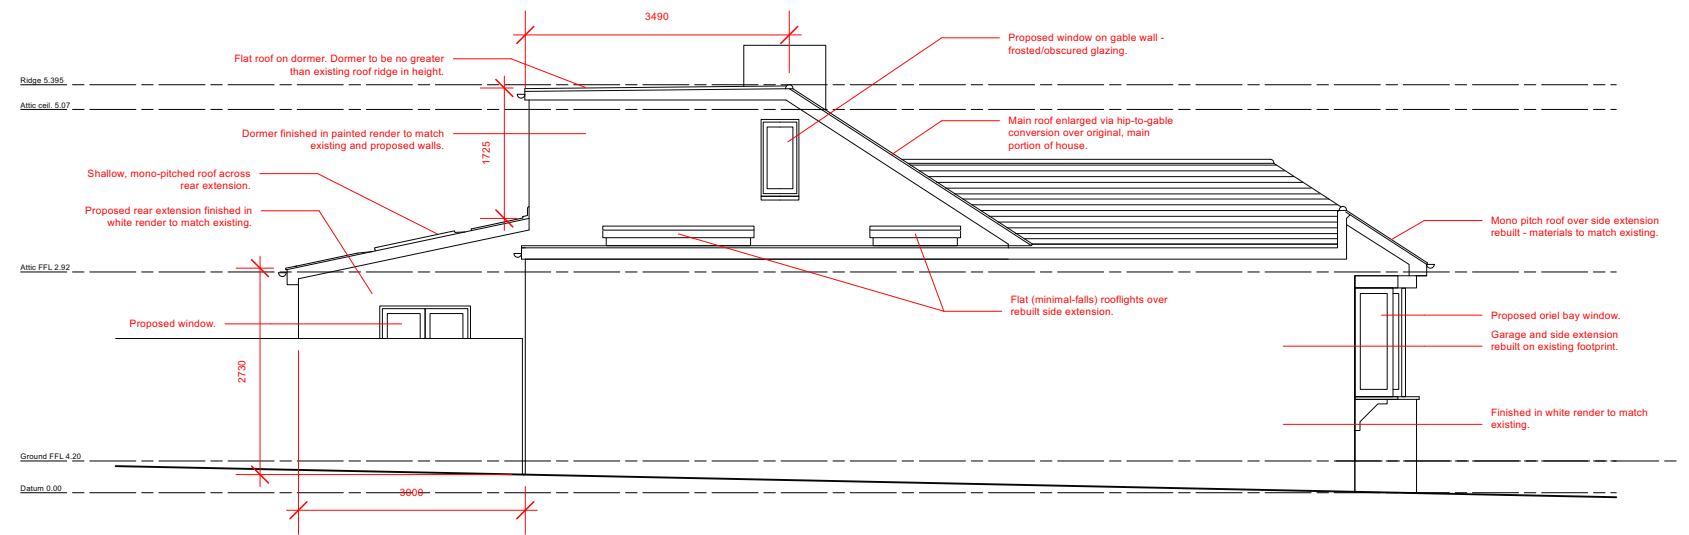


SIDE / SOUTH ELEVATION

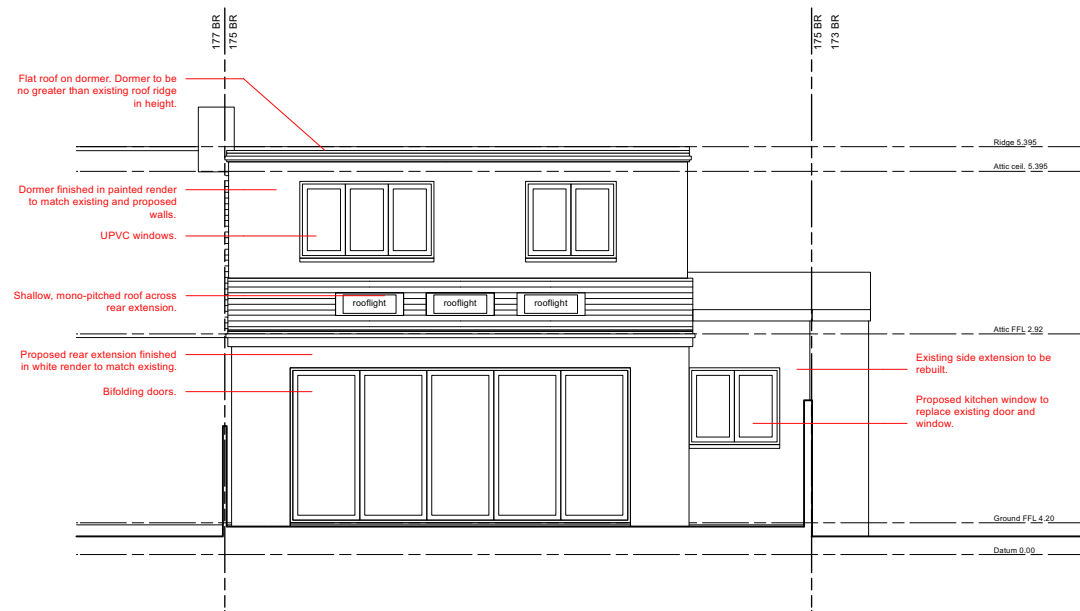

REAR ELEVATION

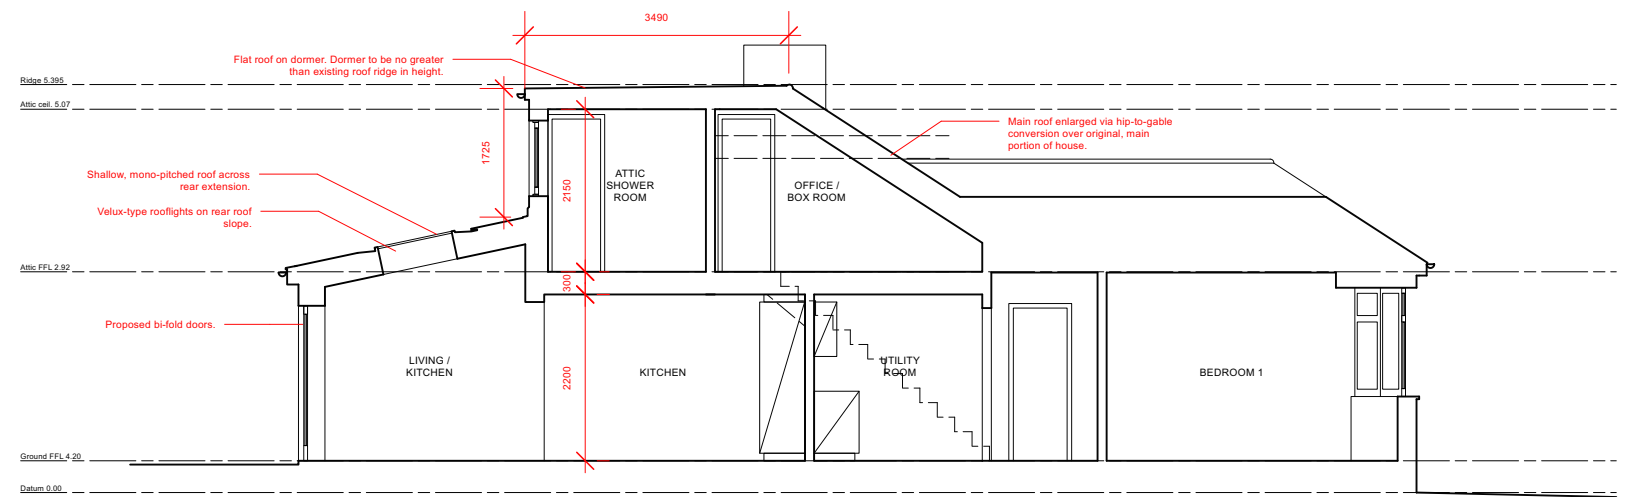

SECTION A-A

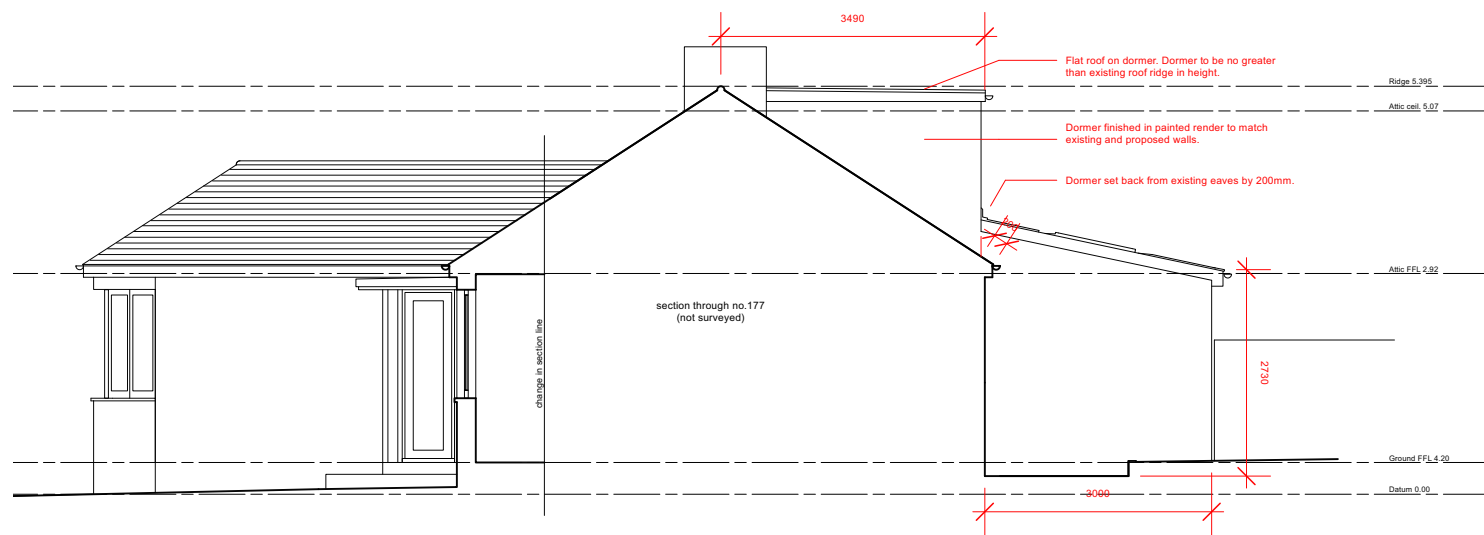

NORTH ELEVATION - SECTION BB

FOR PLANNING

Revisions B 28/02/2024 GD Revised following planning refusal.		Project Title 175 Bennhill Road, Sutton, SM1 3SB		Drawn By GD	Date Nov 2023	Drawing Number 165 PL102 -
Drawing Title PROPOSED ELEVATIONS AND SECTION		Checked By	Scale 1:100 @ A3	07412 602183 info@augment-architecture.com		
PLEASE NOTE --- Do not scale, use figured dimensions only. --- All dimensions to be verified on site prior to the commencement of any work or the production of any shop drawing. --- This drawing to be read in conjunction with all related Architect's and Engineer's drawings and any other relevant information. --- No liability will be accepted for any errors or omissions in the content of this drawing, which arise as a result of faulty transmission or reproduction when issued in an electronic format. No alterations or amendments are permitted to this drawing other than by Augment Architecture.						

Augment Architecture