




GROUND FLOOR

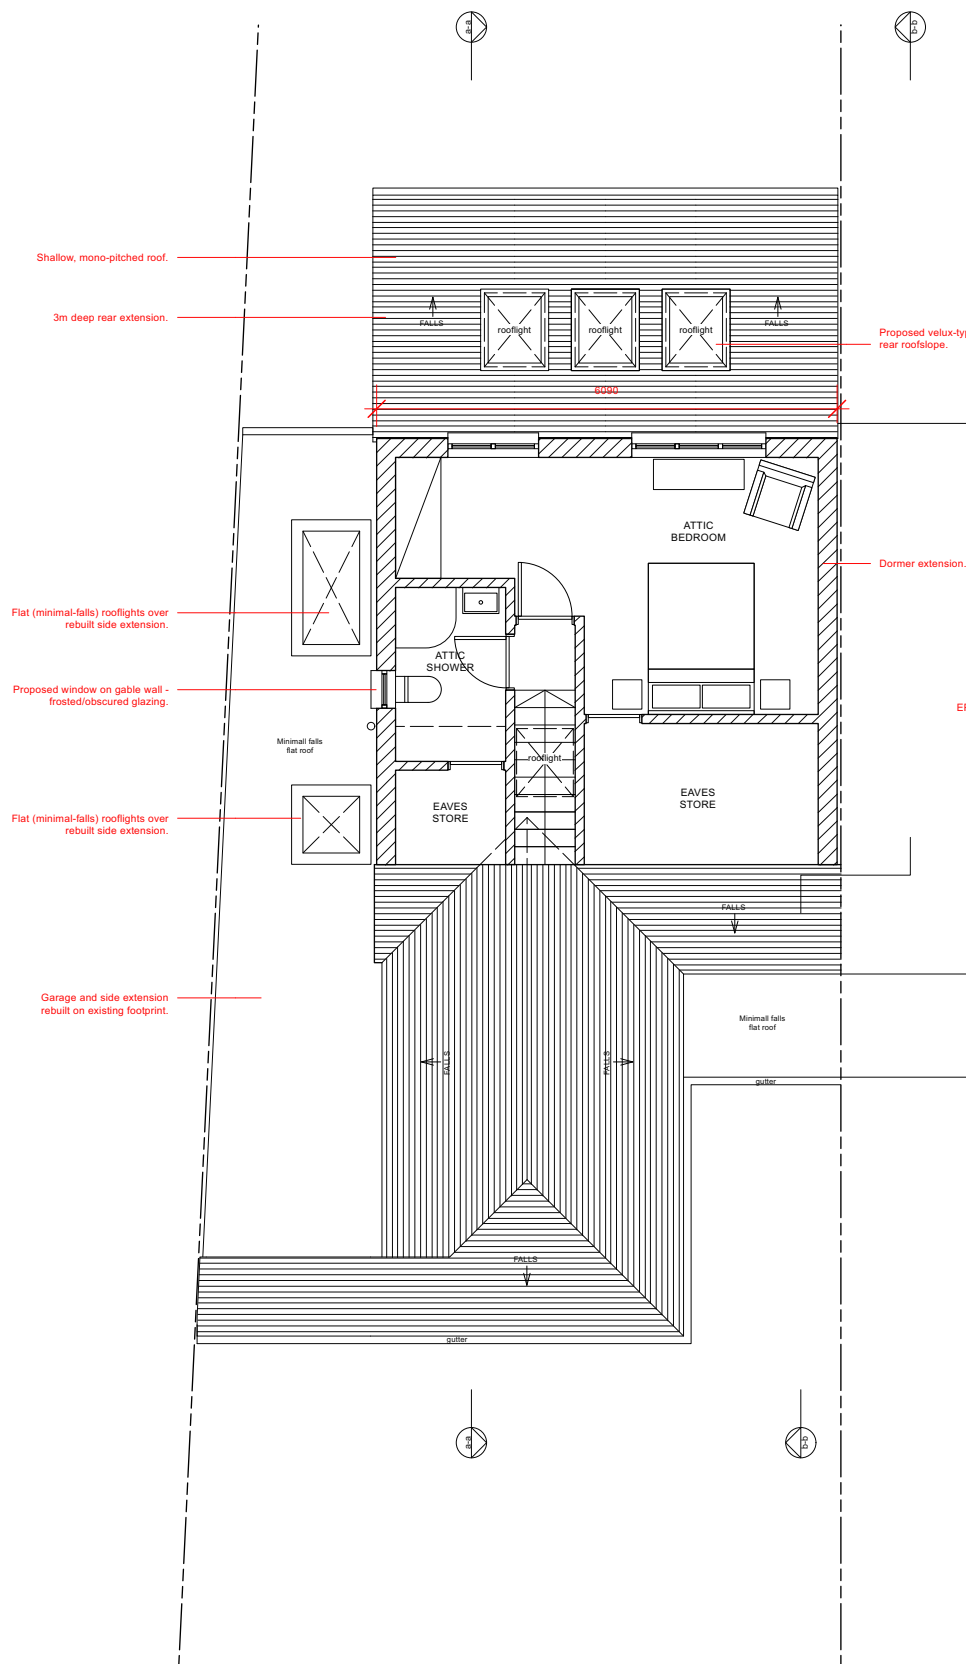

ATTIC

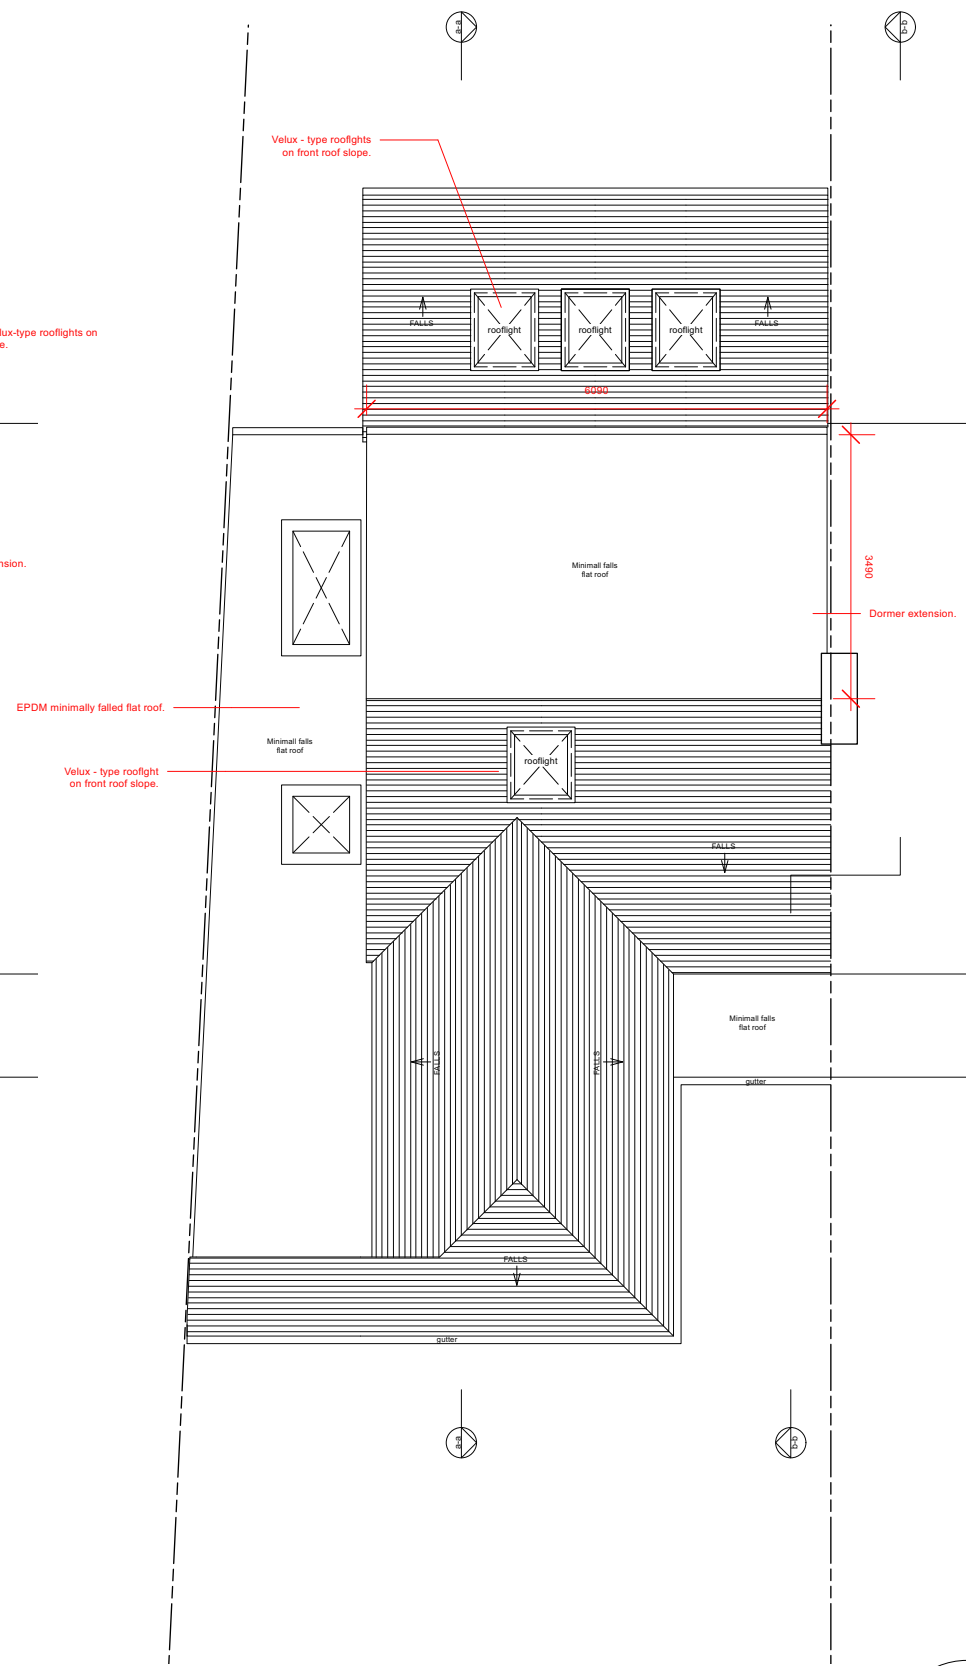

ROOF PLAN

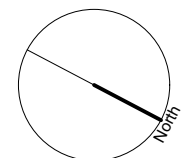

FOR PLANNING

Revisions C 28/02/2024 GD Revised following planning refusal.		Project Title 175 Bennhill Road, Sutton, SM1 3SB		Drawn By GD	Date Nov 2023	Drawing Number 165 PL101 -
		Drawing Title PROPOSED PLANS		Checked By Scale 1:100 @ A3		
PLEASE NOTE --- Do not scale, use figured dimensions only. --- All dimensions to be verified on site prior to the commencement of any work or the production of any shop drawing. --- This drawing to be read in conjunction with all related Architect's and Engineer's drawings and any other relevant information. --- No liability will be accepted for any errors or omissions in the content of this drawing, which arise as a result of faulty transmission or reproduction when issued in an electronic format. No alterations or amendments are permitted to this drawing other than by Augment Architecture.				07412 602183 info@augment-architecture.com		

Augment Architecture