



NOTES

Do not scale from this drawing. All dimensions to be checked by the contractor before construction and prior to the fabrication of any component. Discrepancies to be reported to LMA Architects

This drawing is copyright of LMA Architects. This drawing cannot be copied or reproduced in part or full without the written consent of LMA Architects.

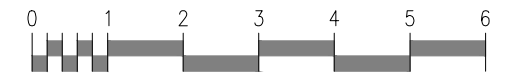

SCALE OF METRES 1:100

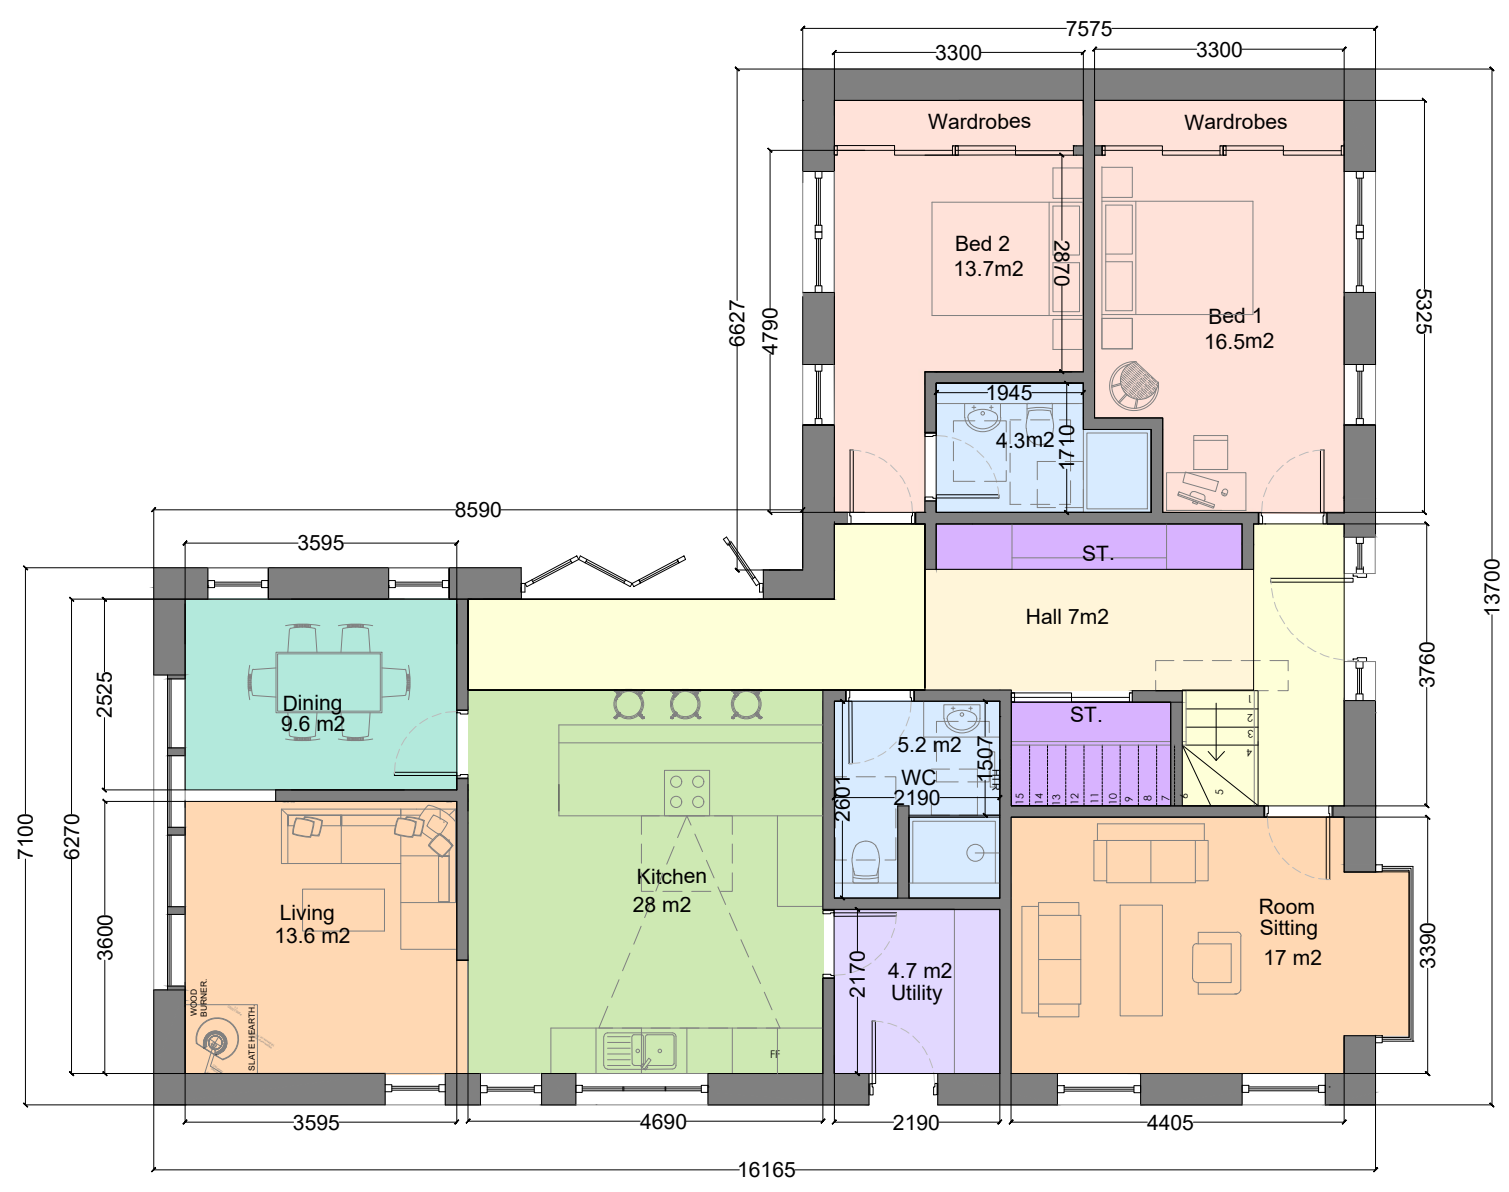

Key

- BEDROOM
- BATHROOM
- STORAGE
- CIRCULATION
- LIVING SPACE
- KITCHEN
- DINING
- HALL
- UTILITIES

GF footprint 164.7m2
GF gross 140.6m2

Revision	Date	Description	By



Suite11 | 276 Vincent Street | Glasgow, G2 5RL | 01412642991
Suite G1 | 18 Wellington Square | Ayr, KA7 1EZ | 01292611727
studio@l-m-a.co.uk | www.l-m-a.co.uk

Client
Mr. John Connolly

Project
**Roaston Farm
Kirkmichael
KA19 7YJ**

Description
Proposed Ground Floor Plan

Status
PLANNING

Job Number	Drawing Number	Revision
23_04_2454L	(01)002	
Scale	Drawn / Checked By	Date
1:100 @ A3	WP/ CG	Feb' 24