




EXISTING FIRST FLOOR PLAN  
SCALE 1:50

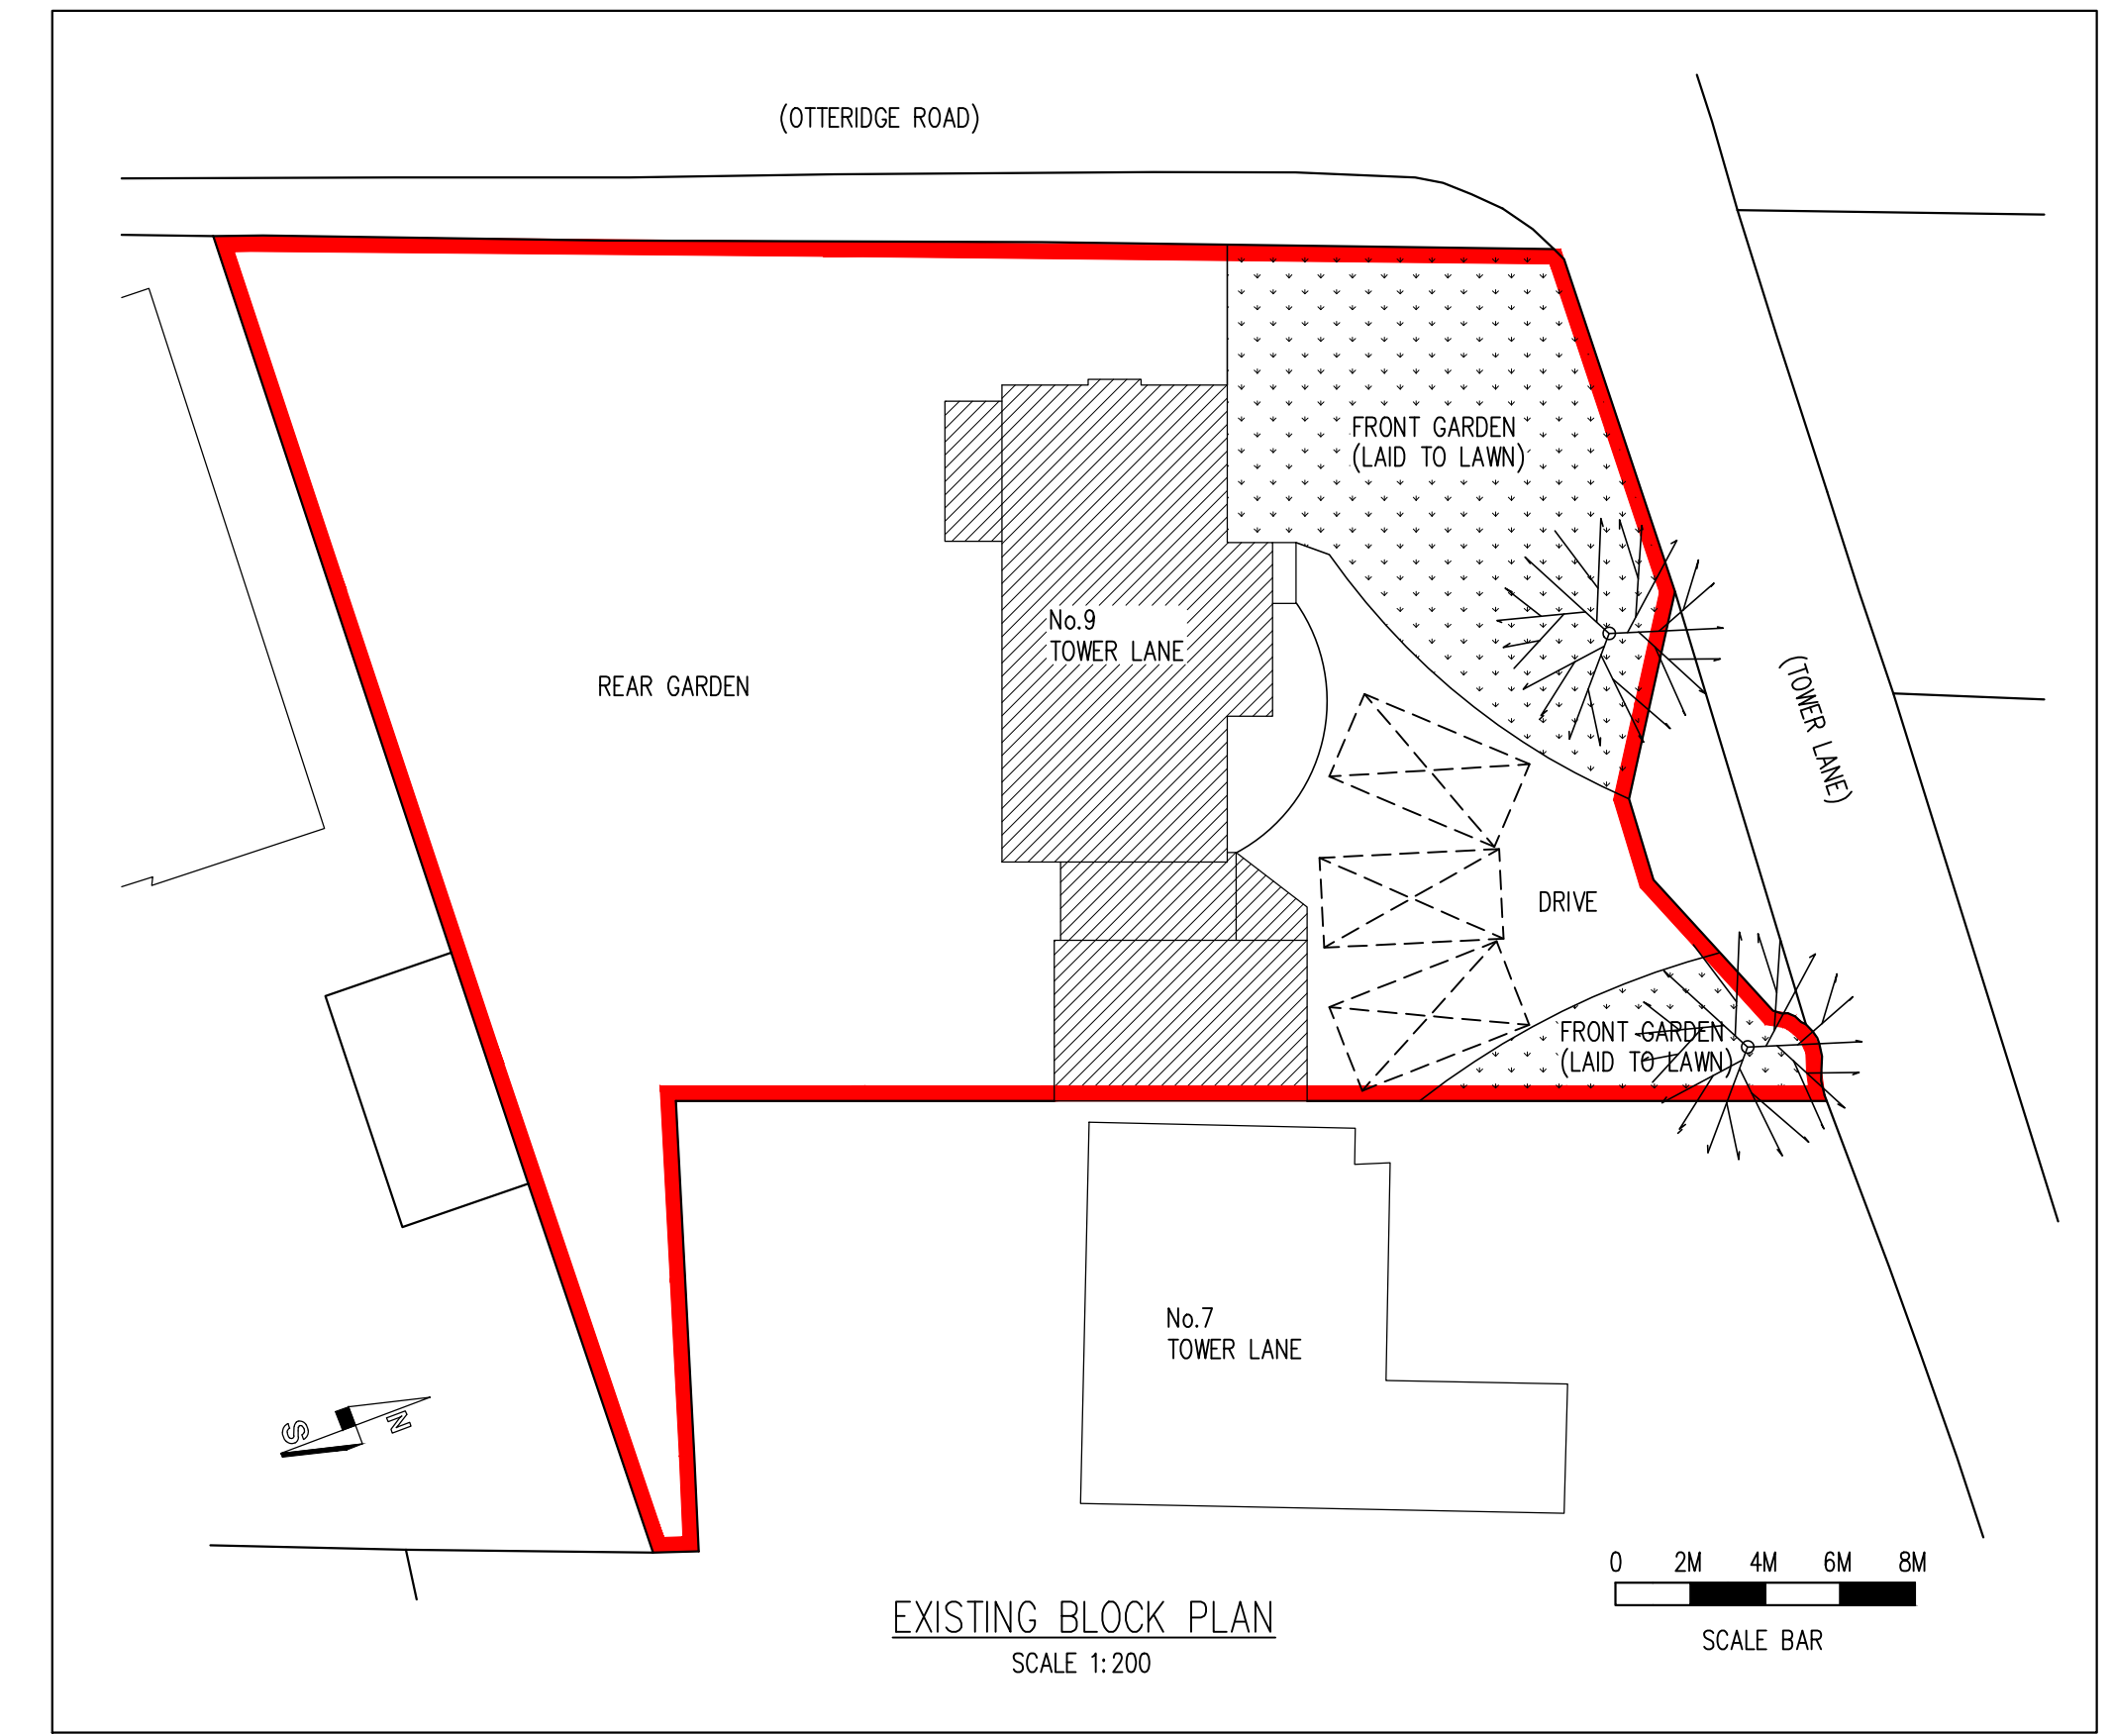


EXISTING BLOCK PLAN  
SCALE 1:200

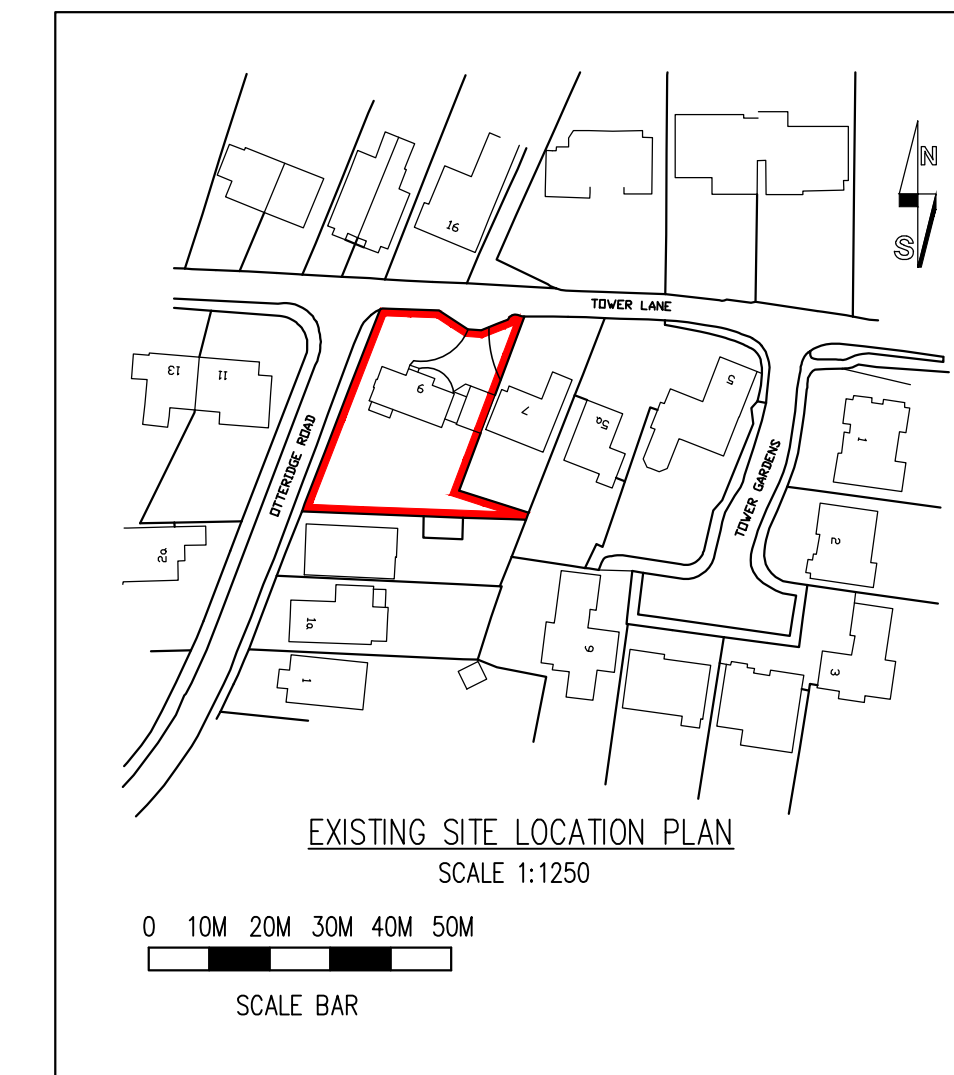


EXISTING SITE LOCATION PLAN  
SCALE 1:1250

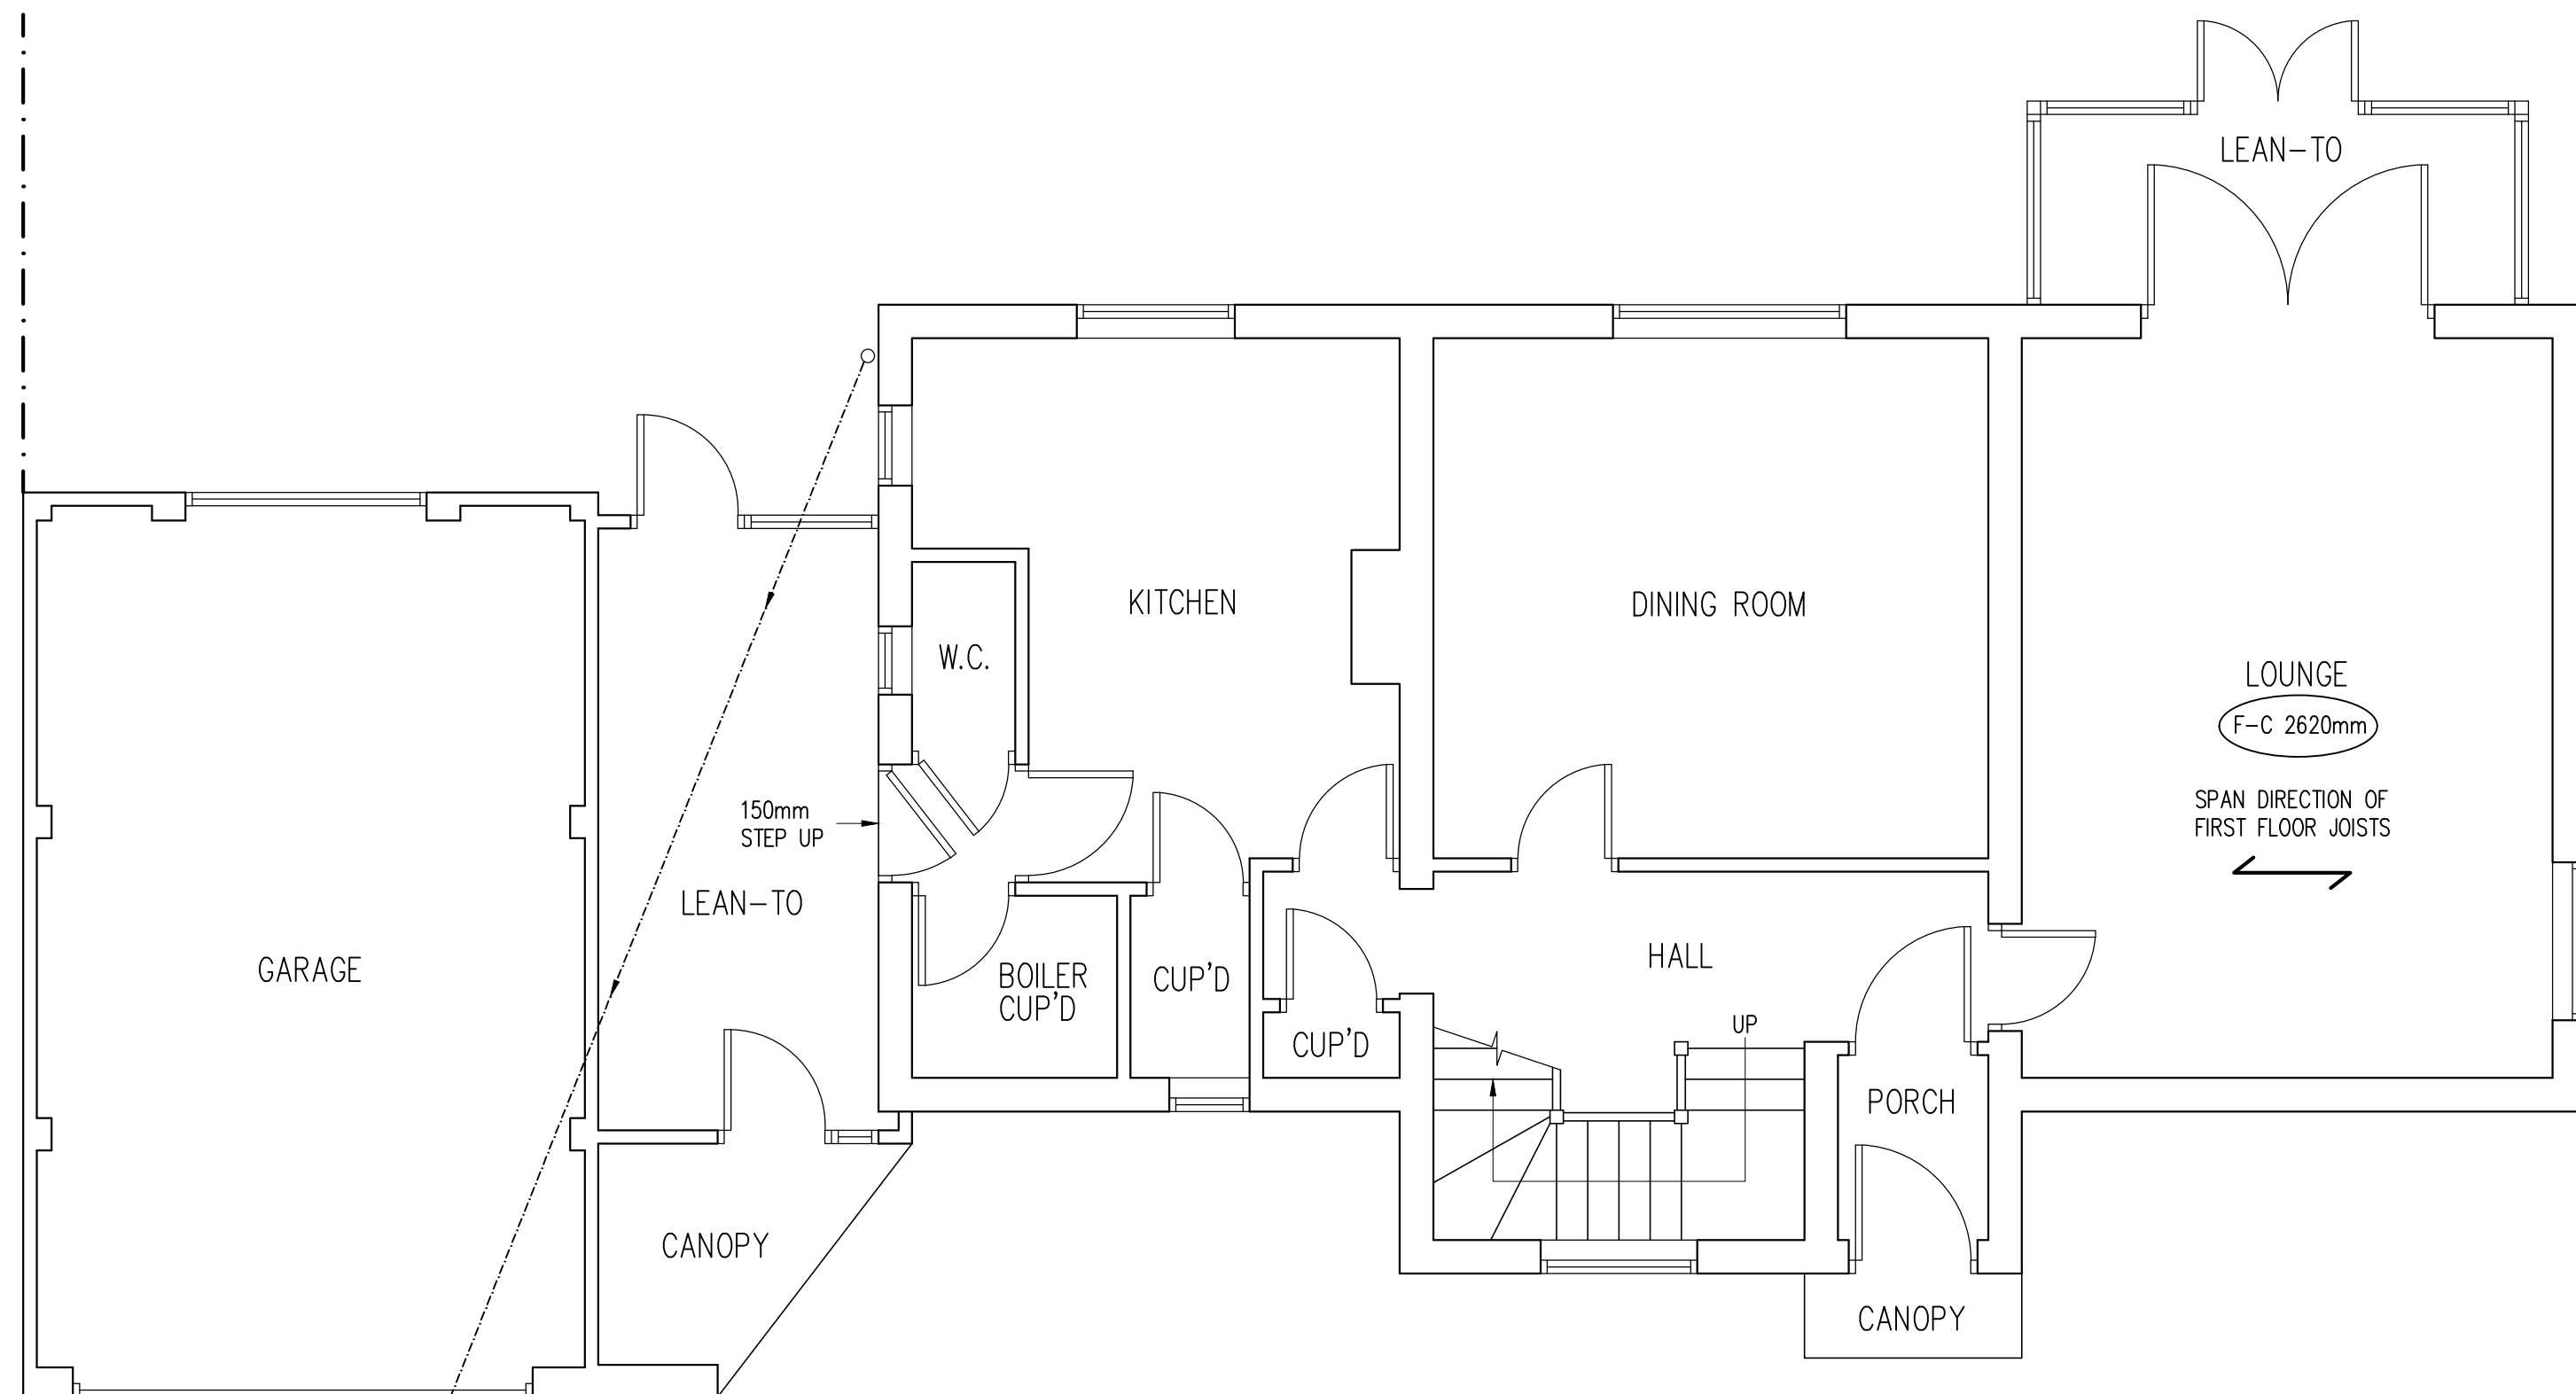

EXISTING GROUND FLOOR PLAN  
SCALE 1:50

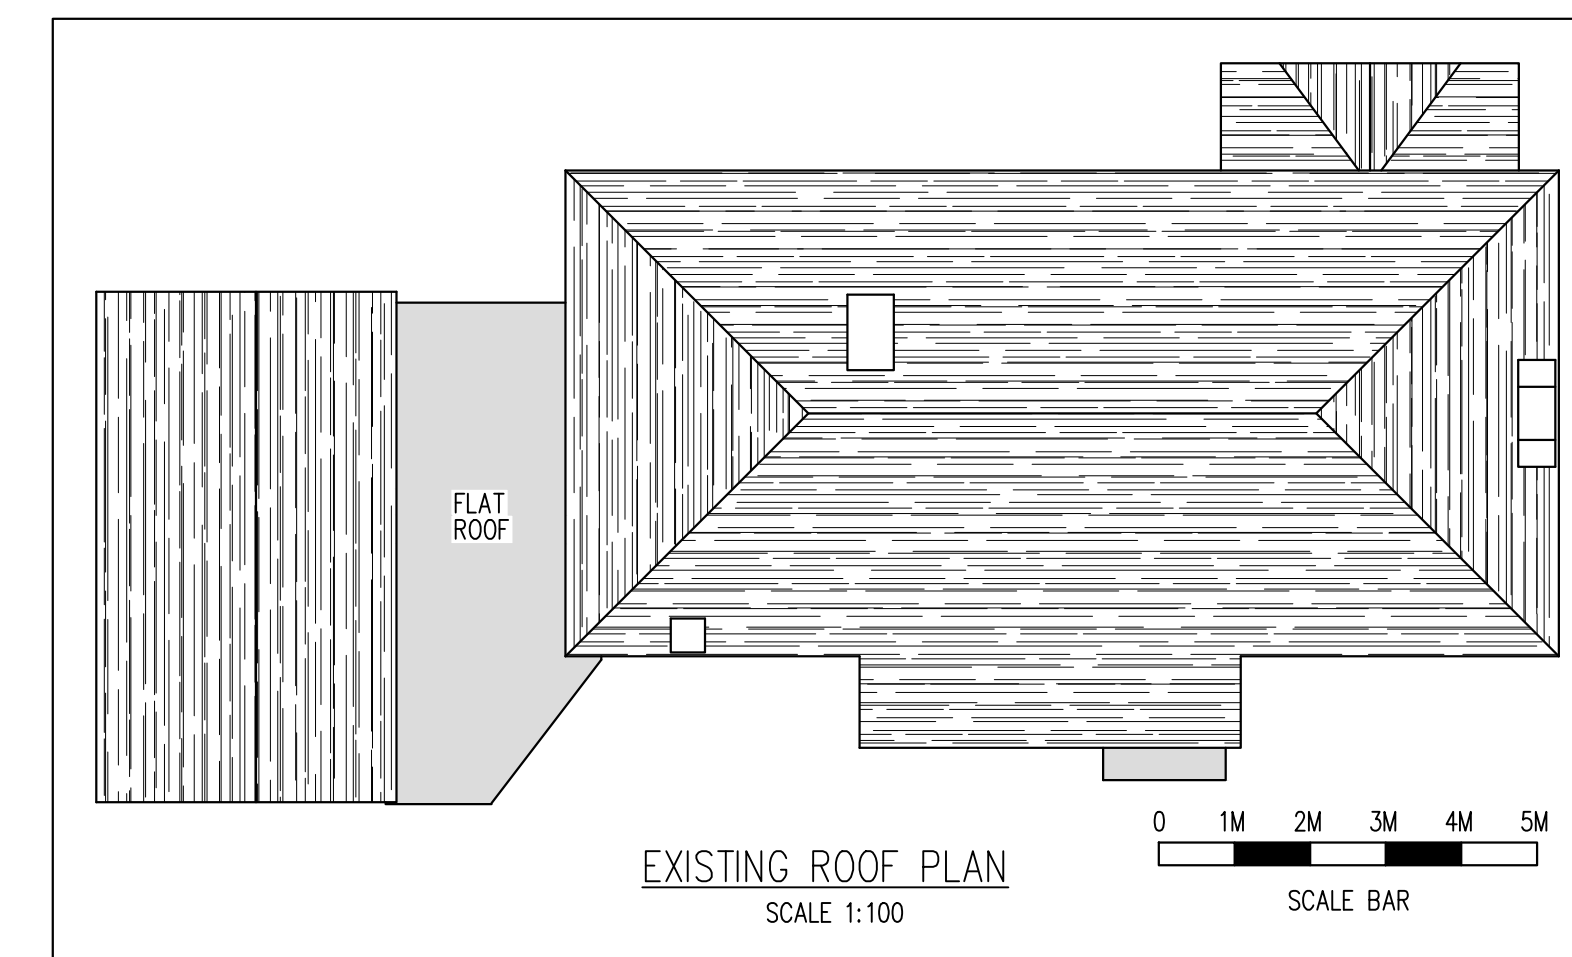

EXISTING ROOF PLAN  
SCALE 1:100

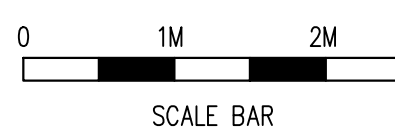

C	06/12/23	PLANNING AMENDMENTS
B	13/09/23	CLIENT AMENDMENTS
Rev	Date	By/Chkd
		Revisions

Client  
**MR & MRS DARYL HILL**

Job Title  
**PROPOSED GARAGE & LEAN-TO CONVERSION,  
SINGLE STOREY SIDE EXTENSION,  
TWO STOREY FRONT EXTENSION &  
INTERNAL & EXTERNAL ALTERATIONS  
AT 9 TOWER LANE  
BEARSTEAD  
MAIDSTONE KENT ME14 4JU**

**ARCHITECTURAL  
CONSULTANTS**

**ANDERSON  
NORTH**

ANDERSON NORTH LIMITED  
Glen Lodge  
Priory Close, East Farleigh  
Kent ME15 0EY  
Tel: 01732 522 455  
Mob: 07957 627 440

Scale  
AS SHOWN @ A1

Date  
19/06/23

Drawing Title  
**EXISTING FLOOR PLANS  
BLOCK PLAN & ROOF PLAN**

Drawing No.  
**9-TOWER-LANE-01**

Rev.  
**C**