

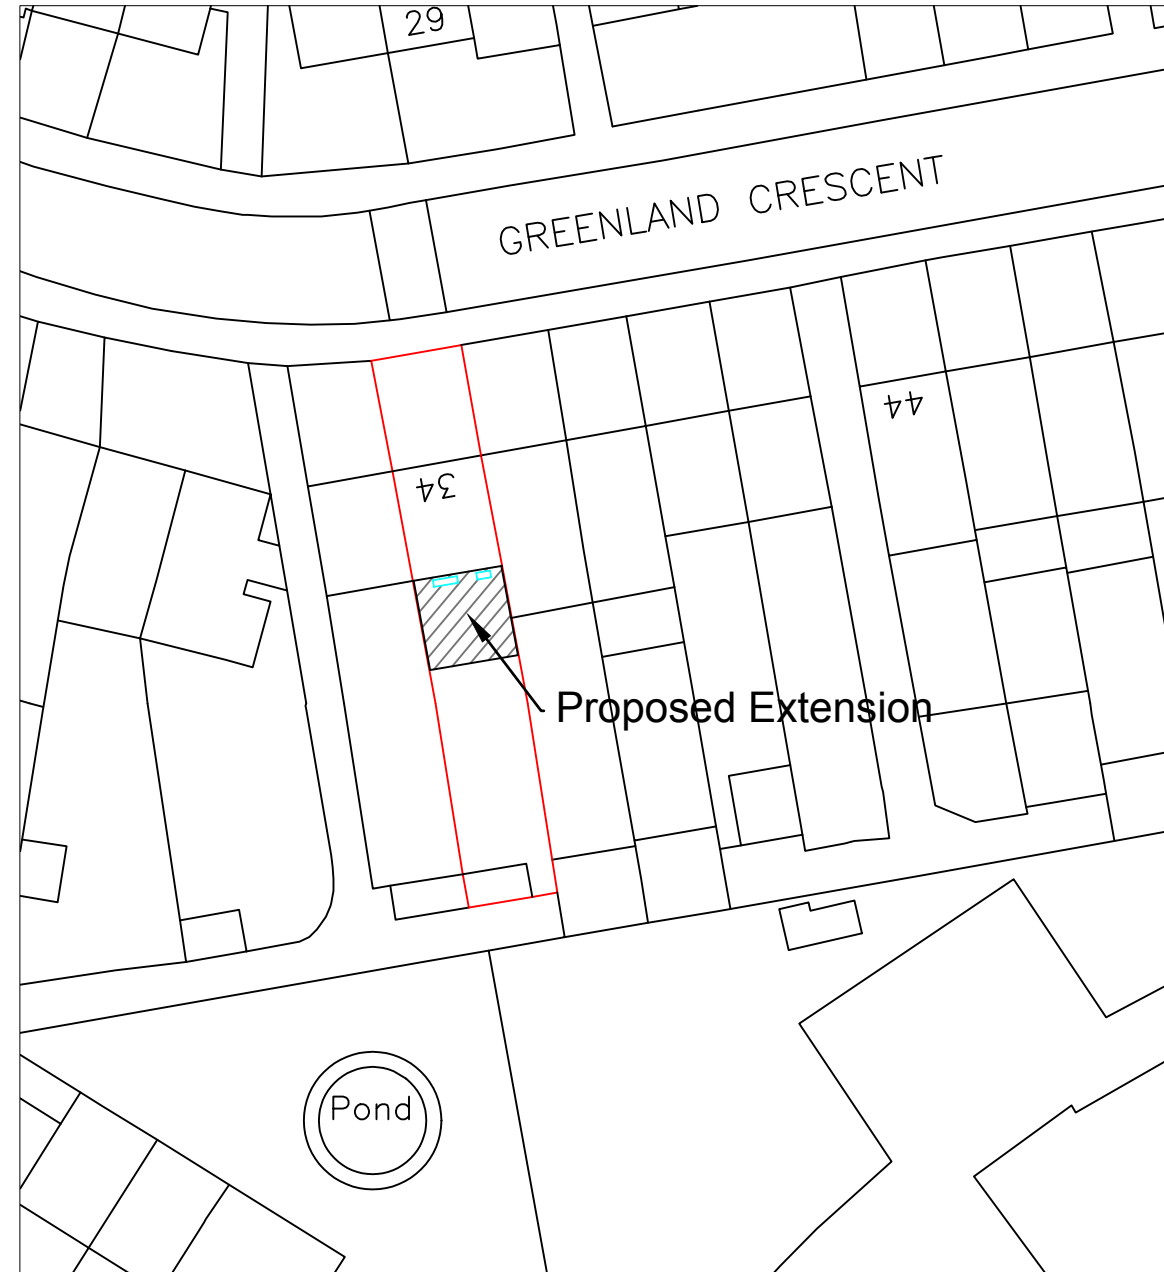
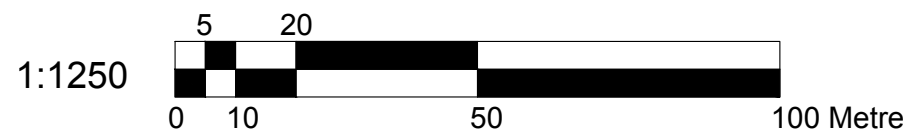


Location Plan
Scale 1:1250

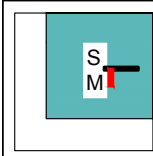

Block Plan
Scale 1:500

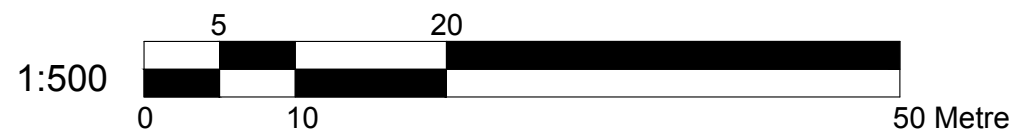

MERCHANT
DESIGN SERVICES

Dimensions to be verified on site
DO NOT SCALE FROM THIS DRAWING.
Any areas indicated on this drawing are for guidance only.
No responsibility is taken for their accuracy.

This drawing is the property of **SADIQ MERCHANT**
Copyright is reserved by them and the drawing is issued on the
condition that it is not copied, reproduced, retained or disclosed
to any unauthorised person, either wholly or in part without the
consent in writing of **SADIQ MERCHANT**

Site Address:


34 Greenland Crescent
Southall
Middlesex
UB2 5EP

Client Detail:

34 Greenland Crescent
Southall
Middlesex
UB2 5EP

Title:

Location Plan
Block Plan

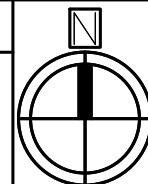


Drawn By: NM
Checked By: SM
Date: 02/2024
Drawing No. PL2/SM/34 - 00

Revisions:


Rev	Revision	Date

Scale: 1:250/ 500 Paper Size: A3


34 Channel Close, Hounslow, Middx, TW5 0PJ Tel: 07715655809

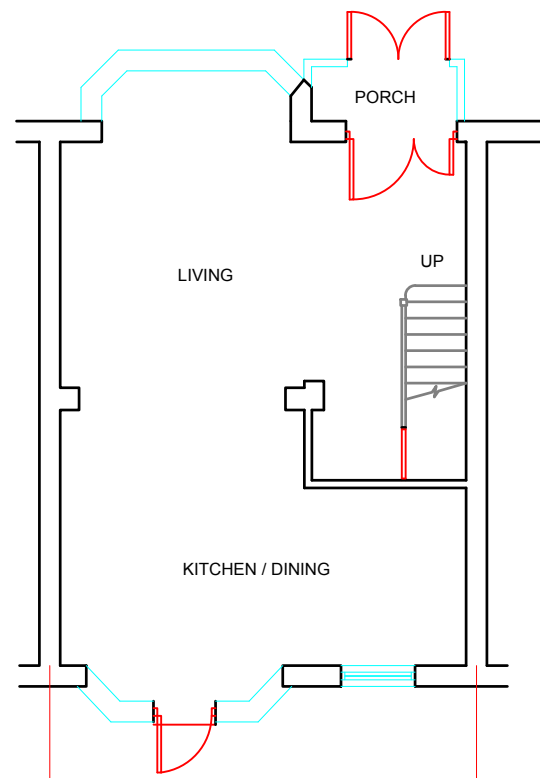

Existing Ground Floor Plan
Scale:1:100


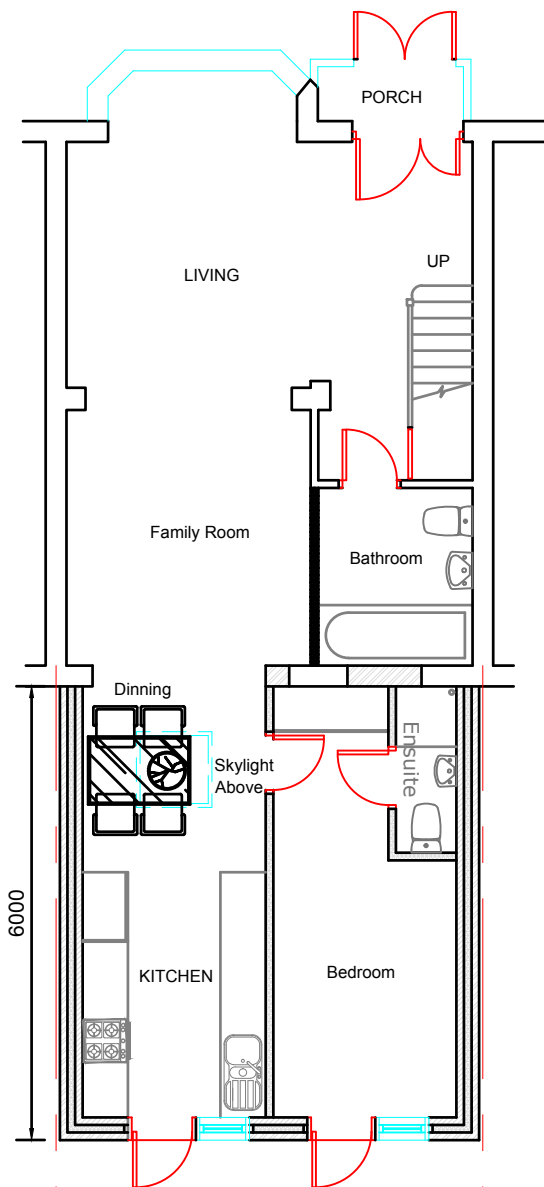


Proposed Ground Floor Plan
Scale:1:100

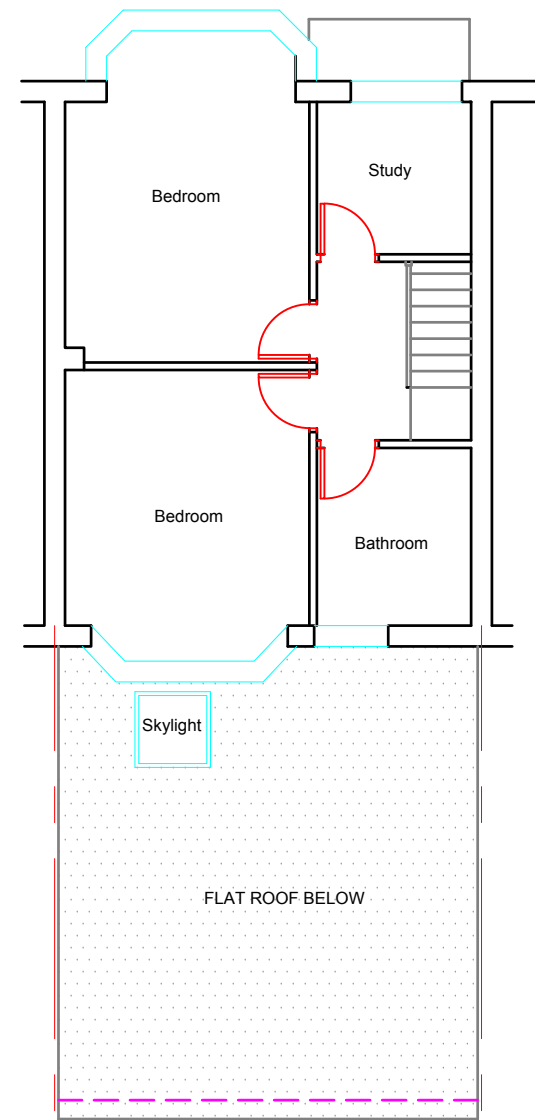

Proposed Roof Plan
Scale:1:100

1:100

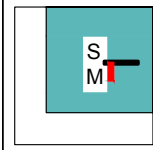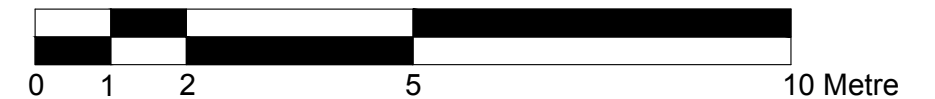

MERCHANT
DESIGN SERVICES

Dimensions to be verified on site
DO NOT SCALE FROM THIS DRAWING.
Any areas indicated on this drawing are for guidance only.
No responsibility is taken for their accuracy.

This drawing is the property of **SADIQ MERCHANT**
Copyright is reserved by them and the drawing is issued on the
condition that it is not copied, reproduced, retained or disclosed
to any unauthorised person, either wholly or in part without the
consent in writing of **SADIQ MERCHANT**

Site Address:
34 Greenland Crescent
Southall
Middlesex
UB2 5EP

Client Detail:
34 Greenland Crescent
Southall
Middlesex
UB2 5EP


Title:
Proposed Plans

Scale: 1:100 Paper Size: A3


Drawn By: NM
Checked By: SM
Date: 02/2024
Drawing No. PL2/SM/34 - 01

Revisions:		
Rev	Revision	Date


Note:
The materials used in any exterior work shall be of a similar appearance to those used in the construction of the exterior of the existing dwellinghouse

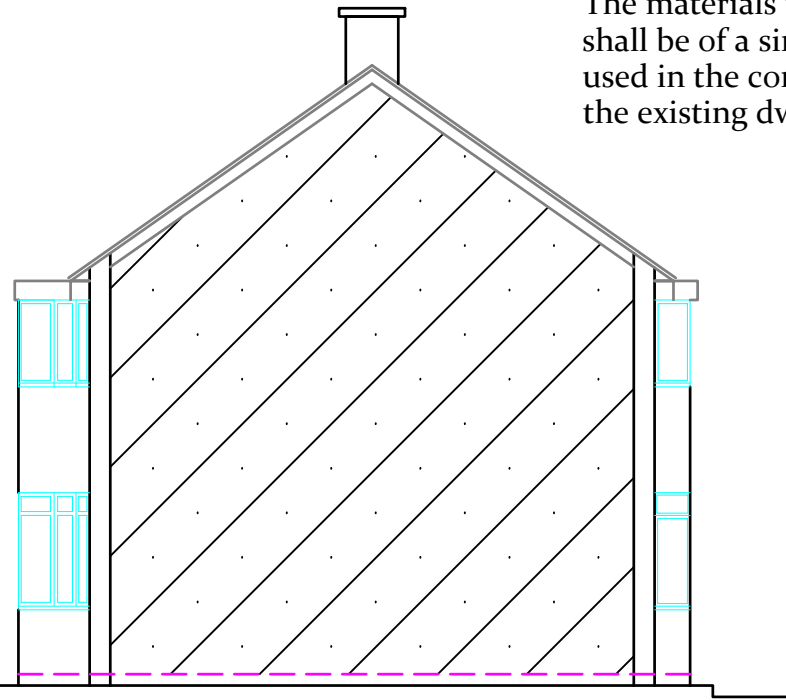


Existing Sectional Side Elevation
Scale:1:100

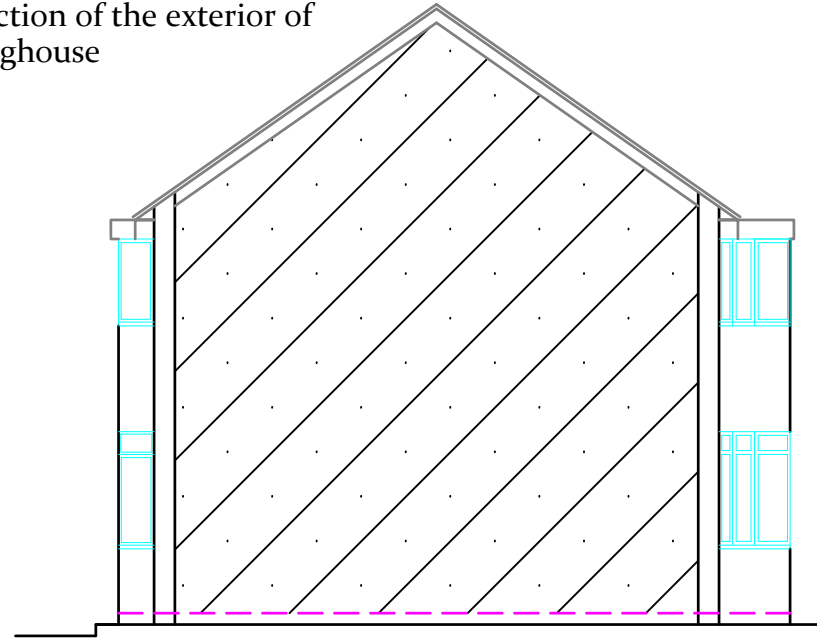

Existing Sectional Side Elevation
Scale:1:100

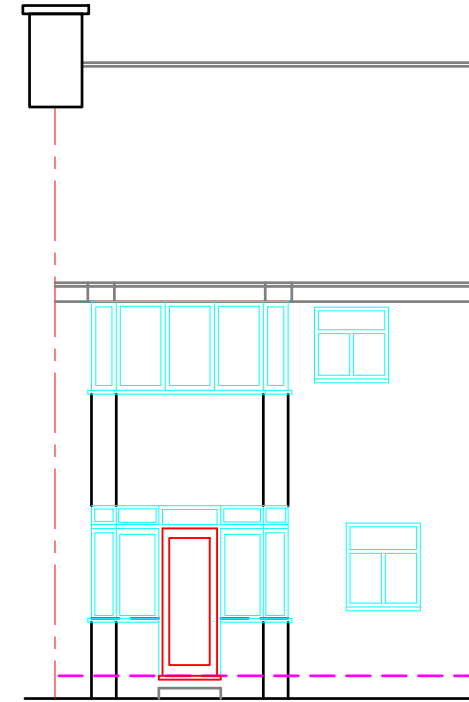


Existing Rear Elevation
Scale:1:100

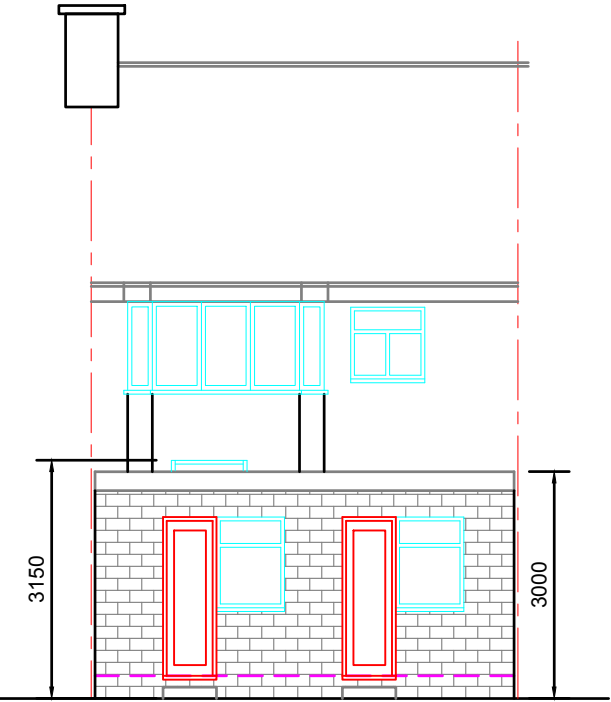



Proposed Rear Elevation
Scale:1:100



Proposed Sectional Side Elevation
Scale:1:100

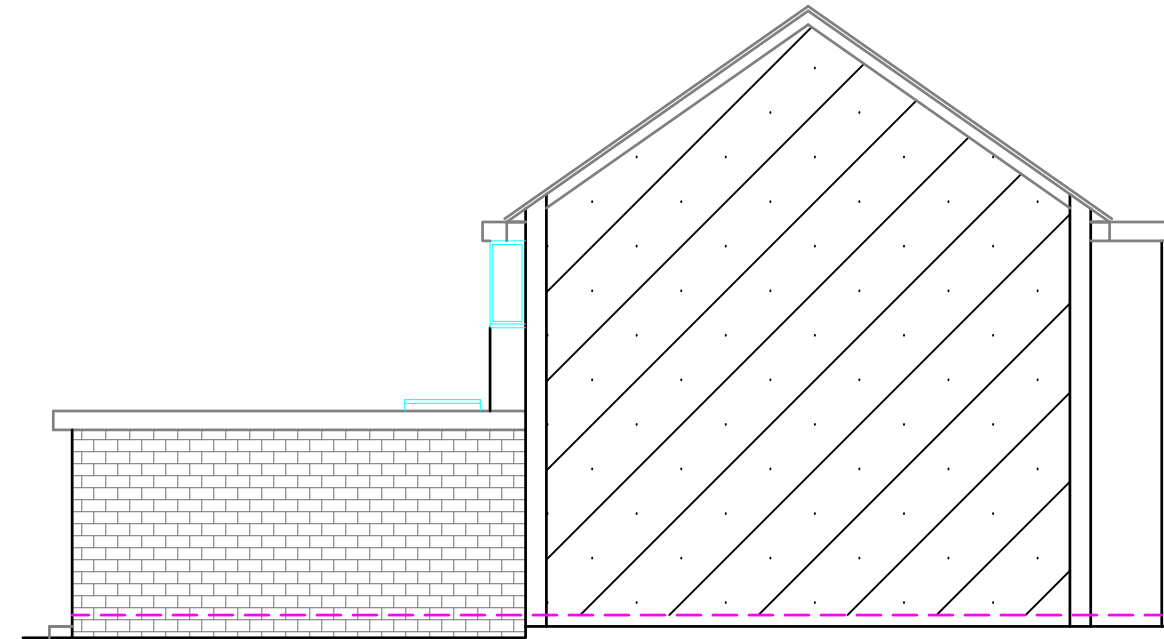

Proposed Sectional Side Elevation
Scale:1:100

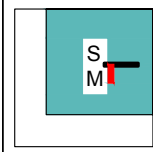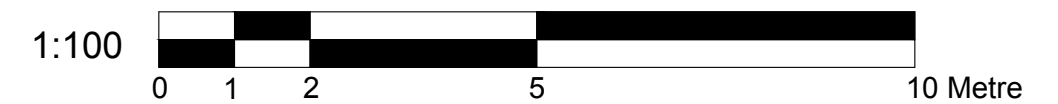

MERCHANT
DESIGN SERVICES

Dimensions to be verified on site
DO NOT SCALE FROM THIS DRAWING.
Any areas indicated on this drawing are for guidance only.
No responsibility is taken for their accuracy.

This drawing is the property of **SADIQ MERCHANT**
Copyright is reserved by them and the drawing is issued on the
condition that it is not copied, reproduced, retained or disclosed
to any unauthorised person, either wholly or in part without the
consent in writing of **SADIQ MERCHANT**

Site Address:

34 Greenland Crescent
Southall
Middlesex
UB2 5EP

Client Detail:

34 Greenland Crescent
Southall
Middlesex
UB2 5EP

Title:

Existing Elevations
Proposed Elevations

Drawn By: NM
Checked By: SM
Date: 02/2024
Drawing No. PL2/SM/34 - 02

Revisions:

Rev	Revision	Date

Scale: 1:100 Paper Size: A3

34 Channel Close, Hounslow, Middx, TW5 0PJ Tel: 07715655809