




Do not scale for construction purposes. Responsibility is not accepted for errors made by others in scaling from drawings. All construction information should be taken from figured dimensions only.

This drawing is subject to copyright of Hank Hendriksen: Architect and is not to be reproduced without prior consent or for purposes other than for its intended use on this project.




MATERIAL LEGEND


- 1. SLATES
- 2. STONEMWORK
- 3. RENDER PAINTED FINISH
- 4. TIMBER CLADDING
- 5. STONE BOUNDARY WALL

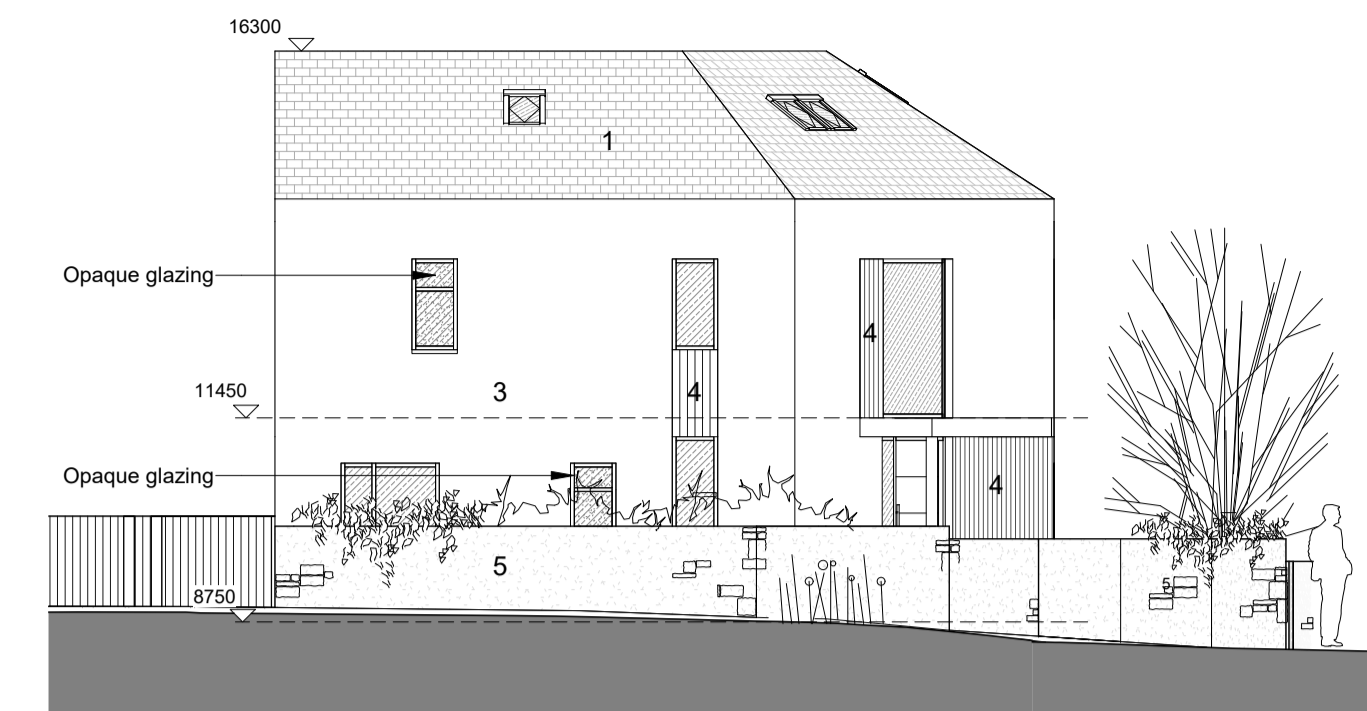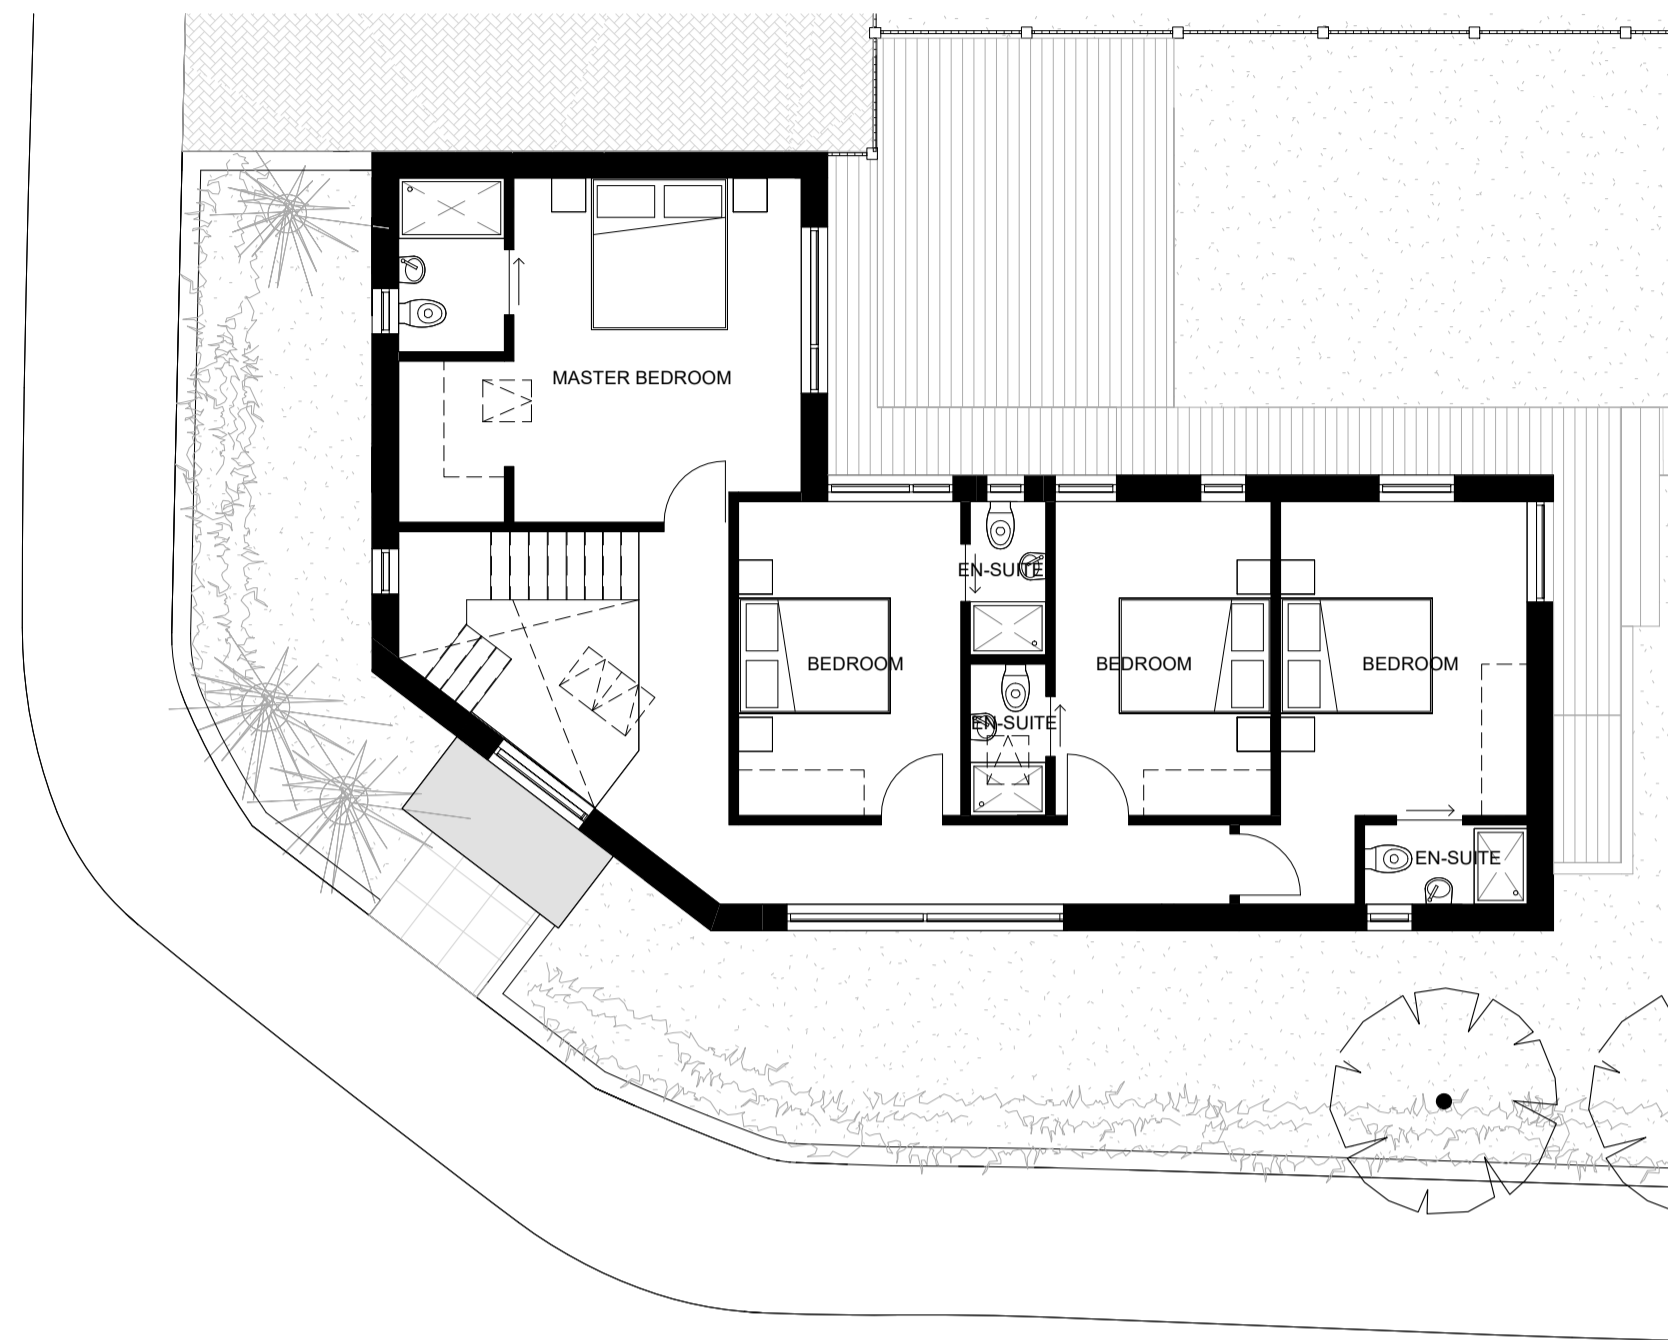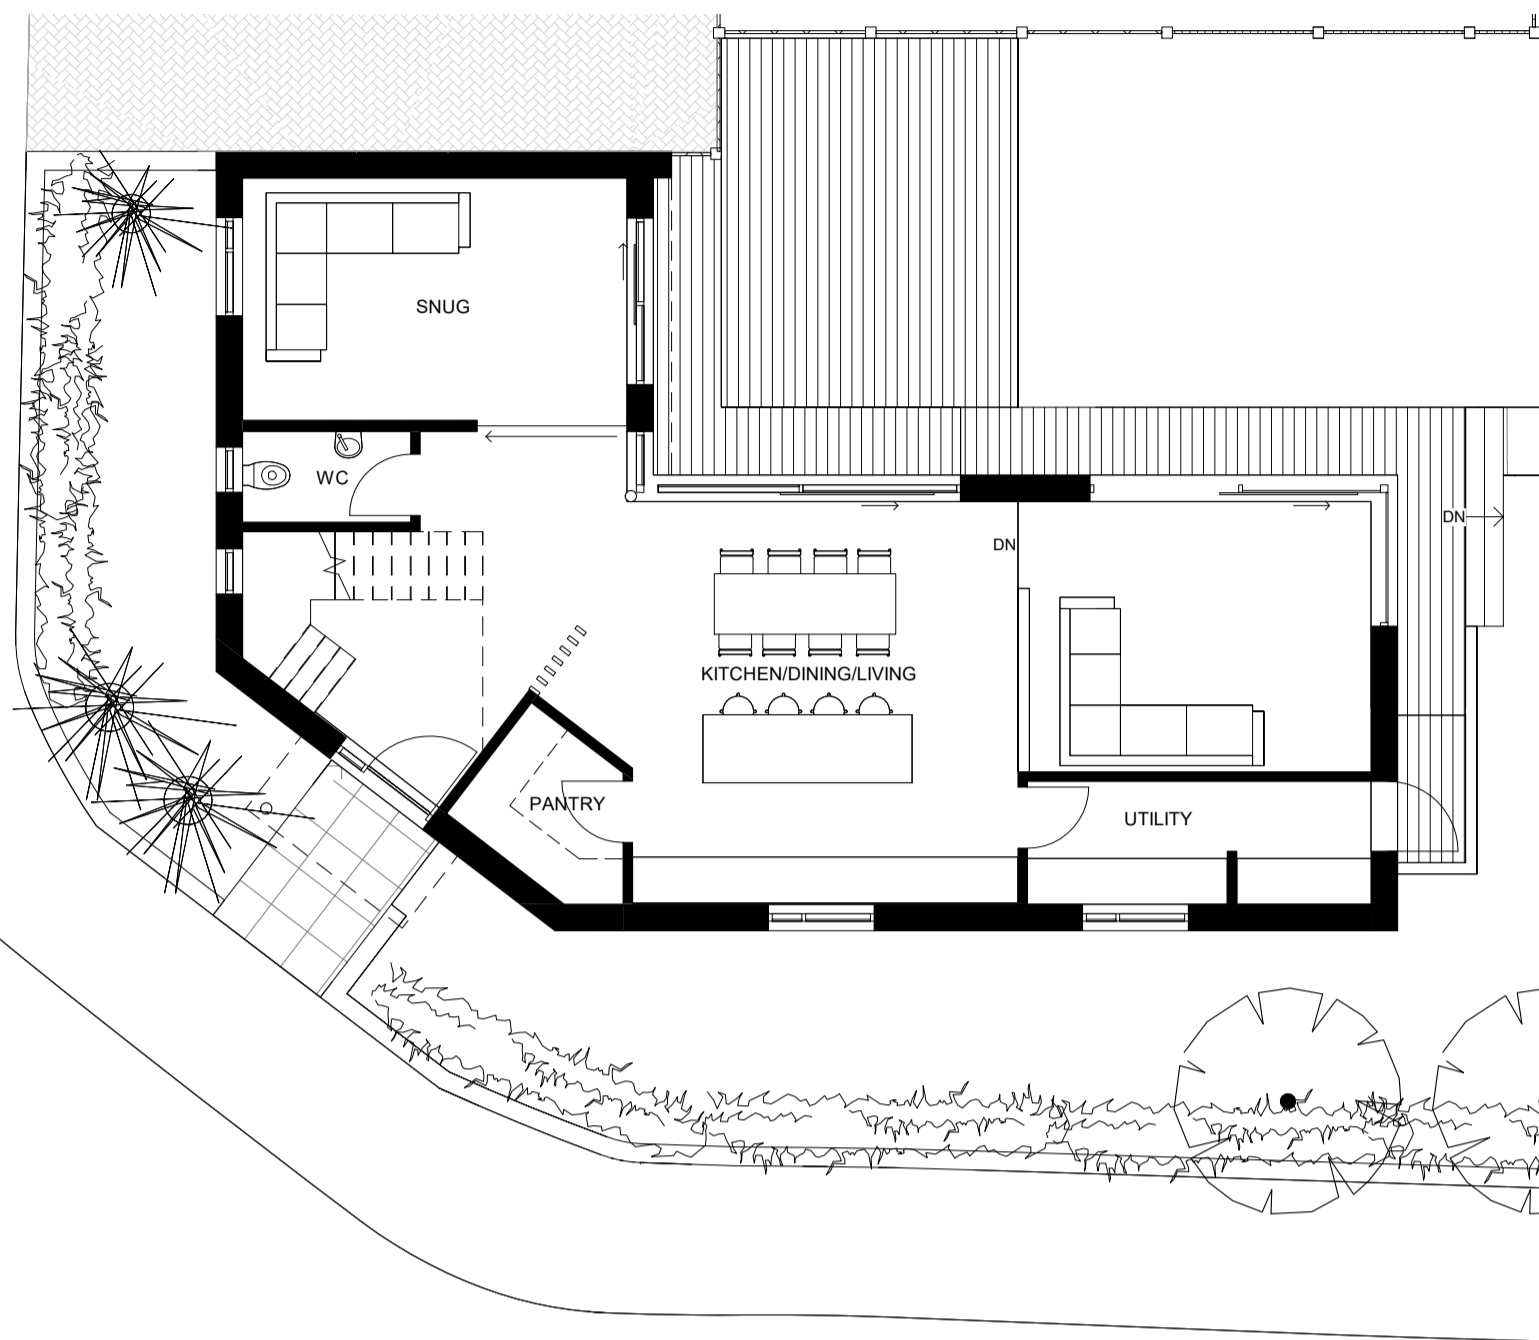


④ UNIT 4 - SOUTH WEST ELEVATION
1 : 100

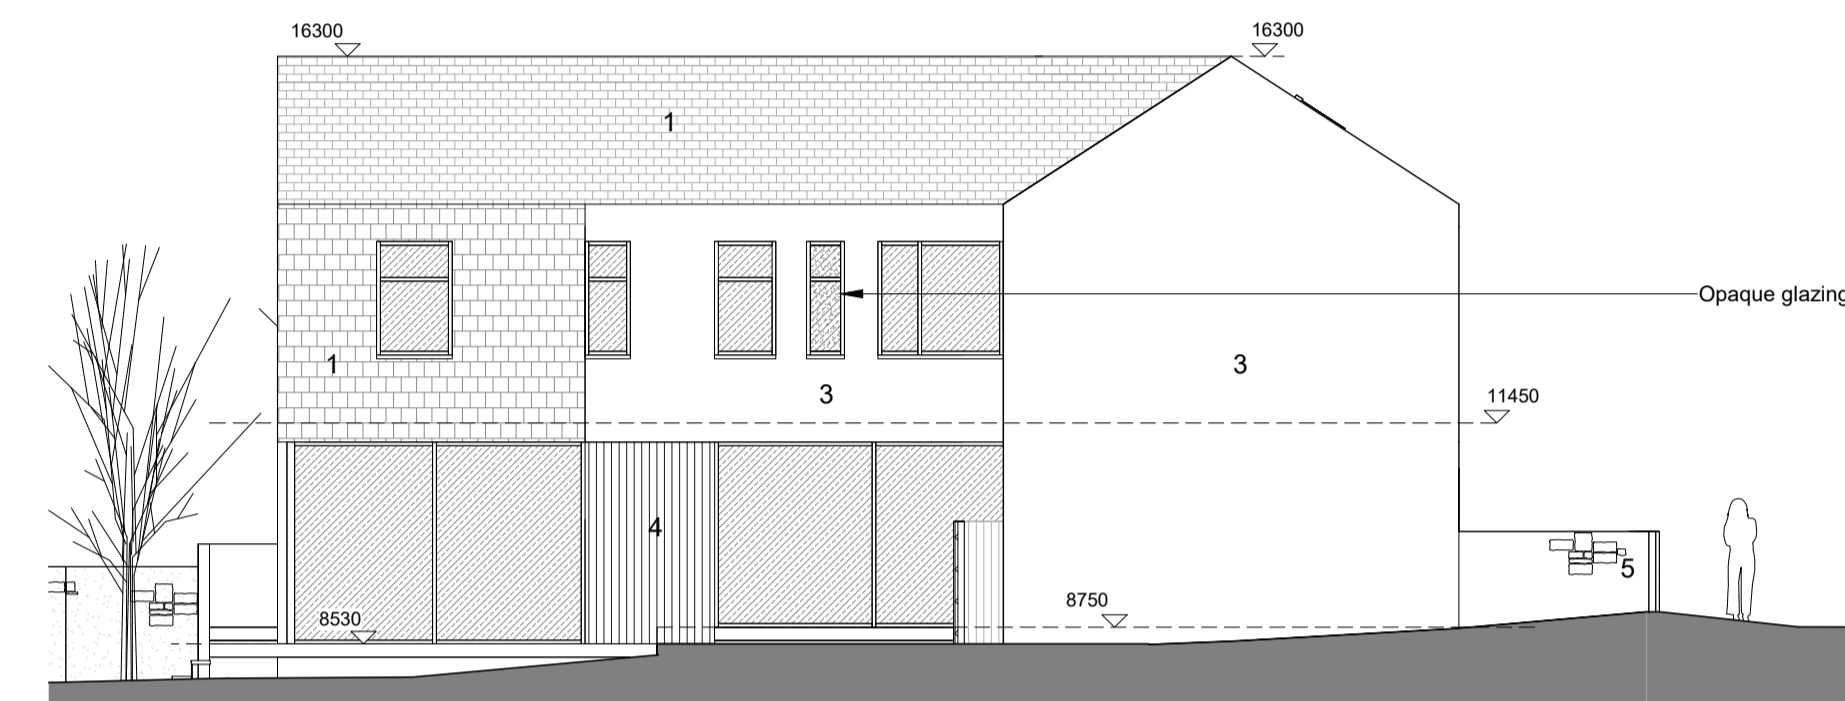


⑤ UNIT 4 - NORTH WEST ELEVATION
1 : 100

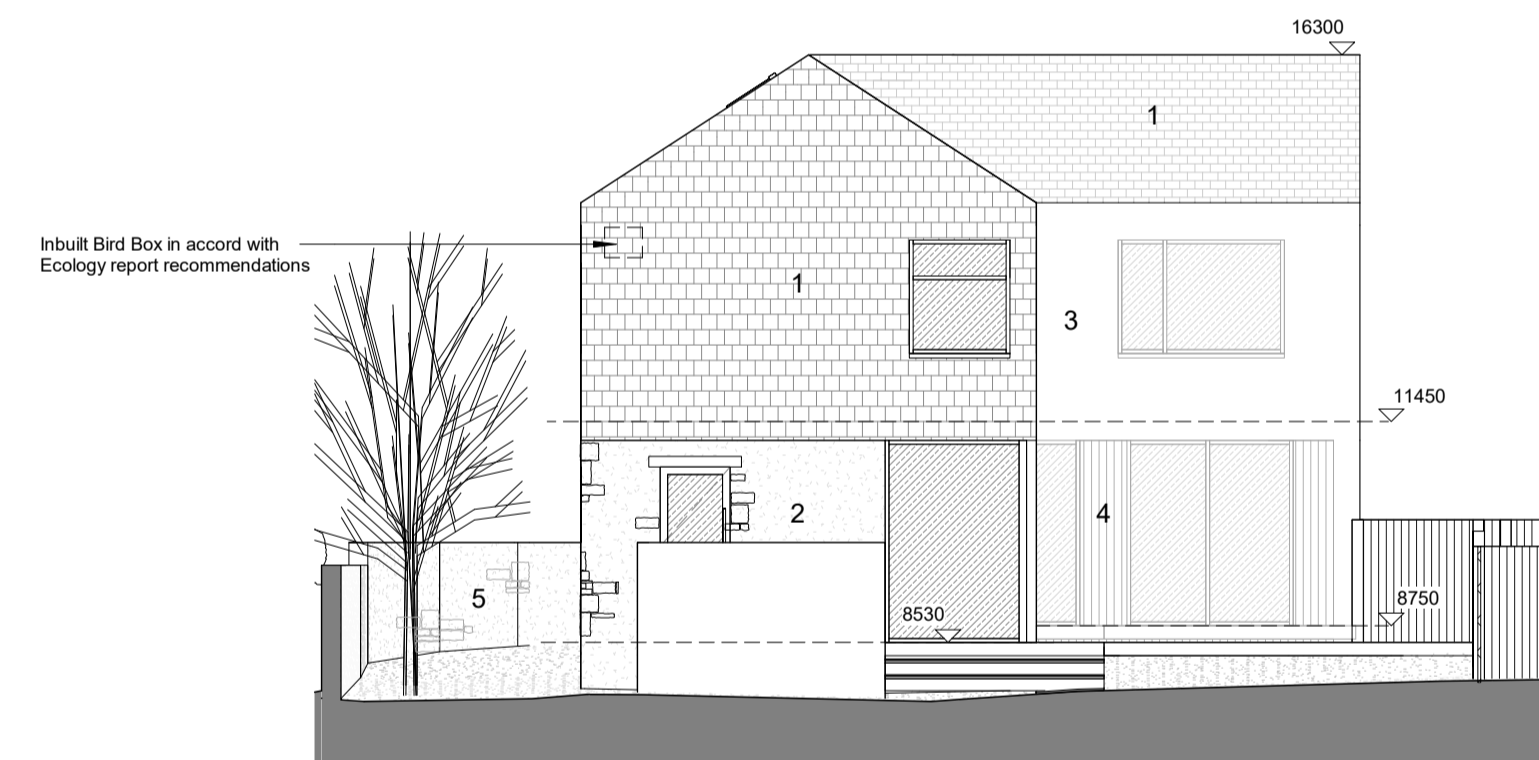

⑥ UNIT 4 - NORTH EAST ELEVATION
1 : 100

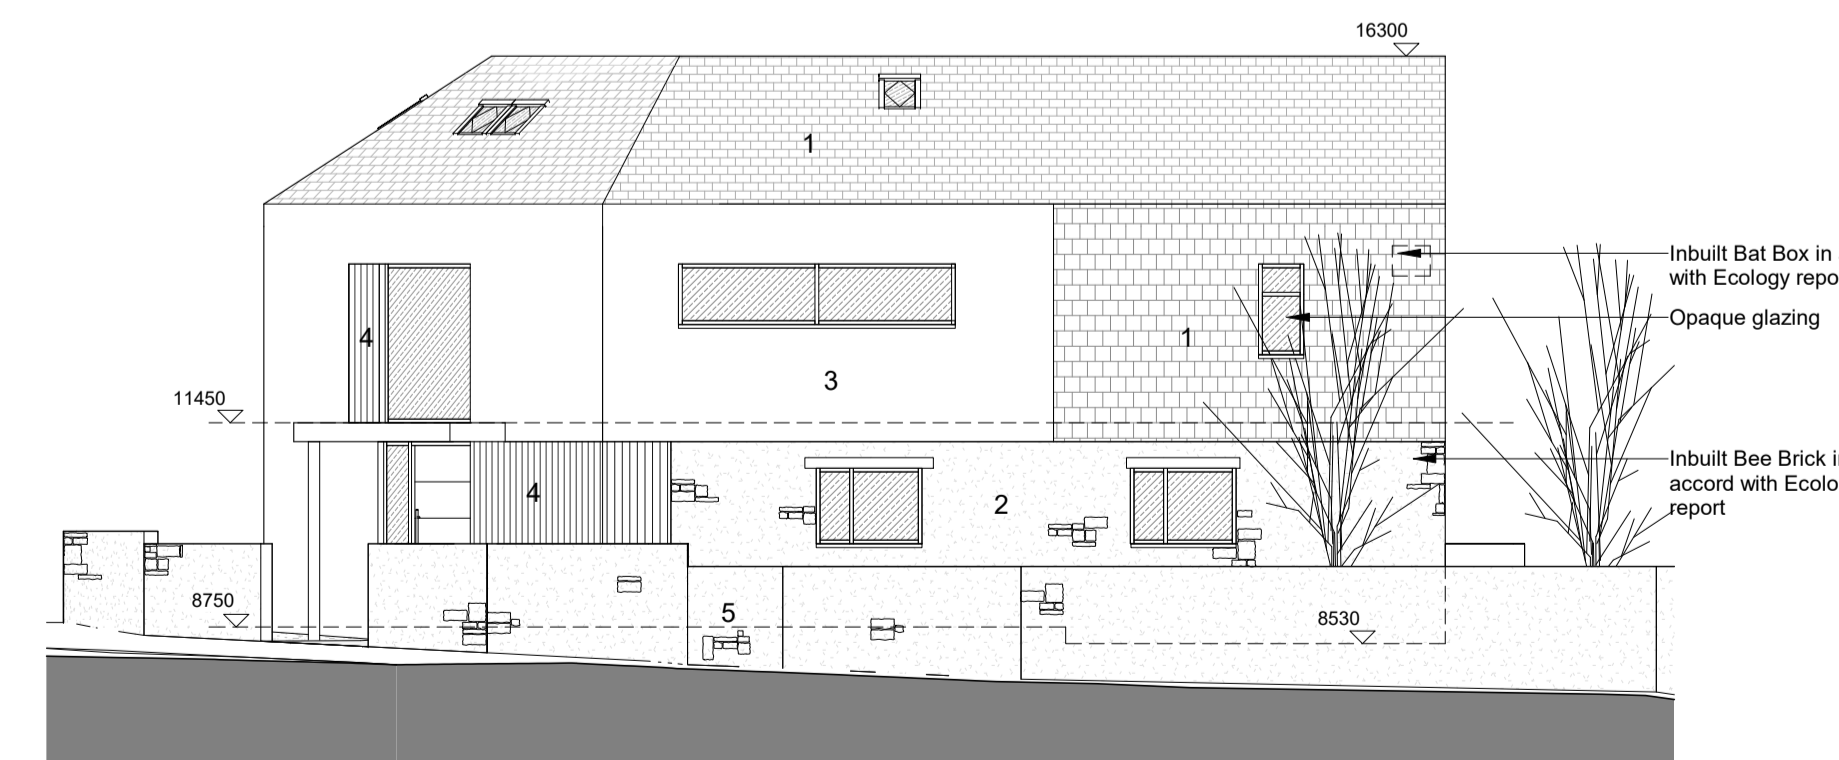

⑦ UNIT 4 - SOUTH EAST ELEVATION
1 : 100

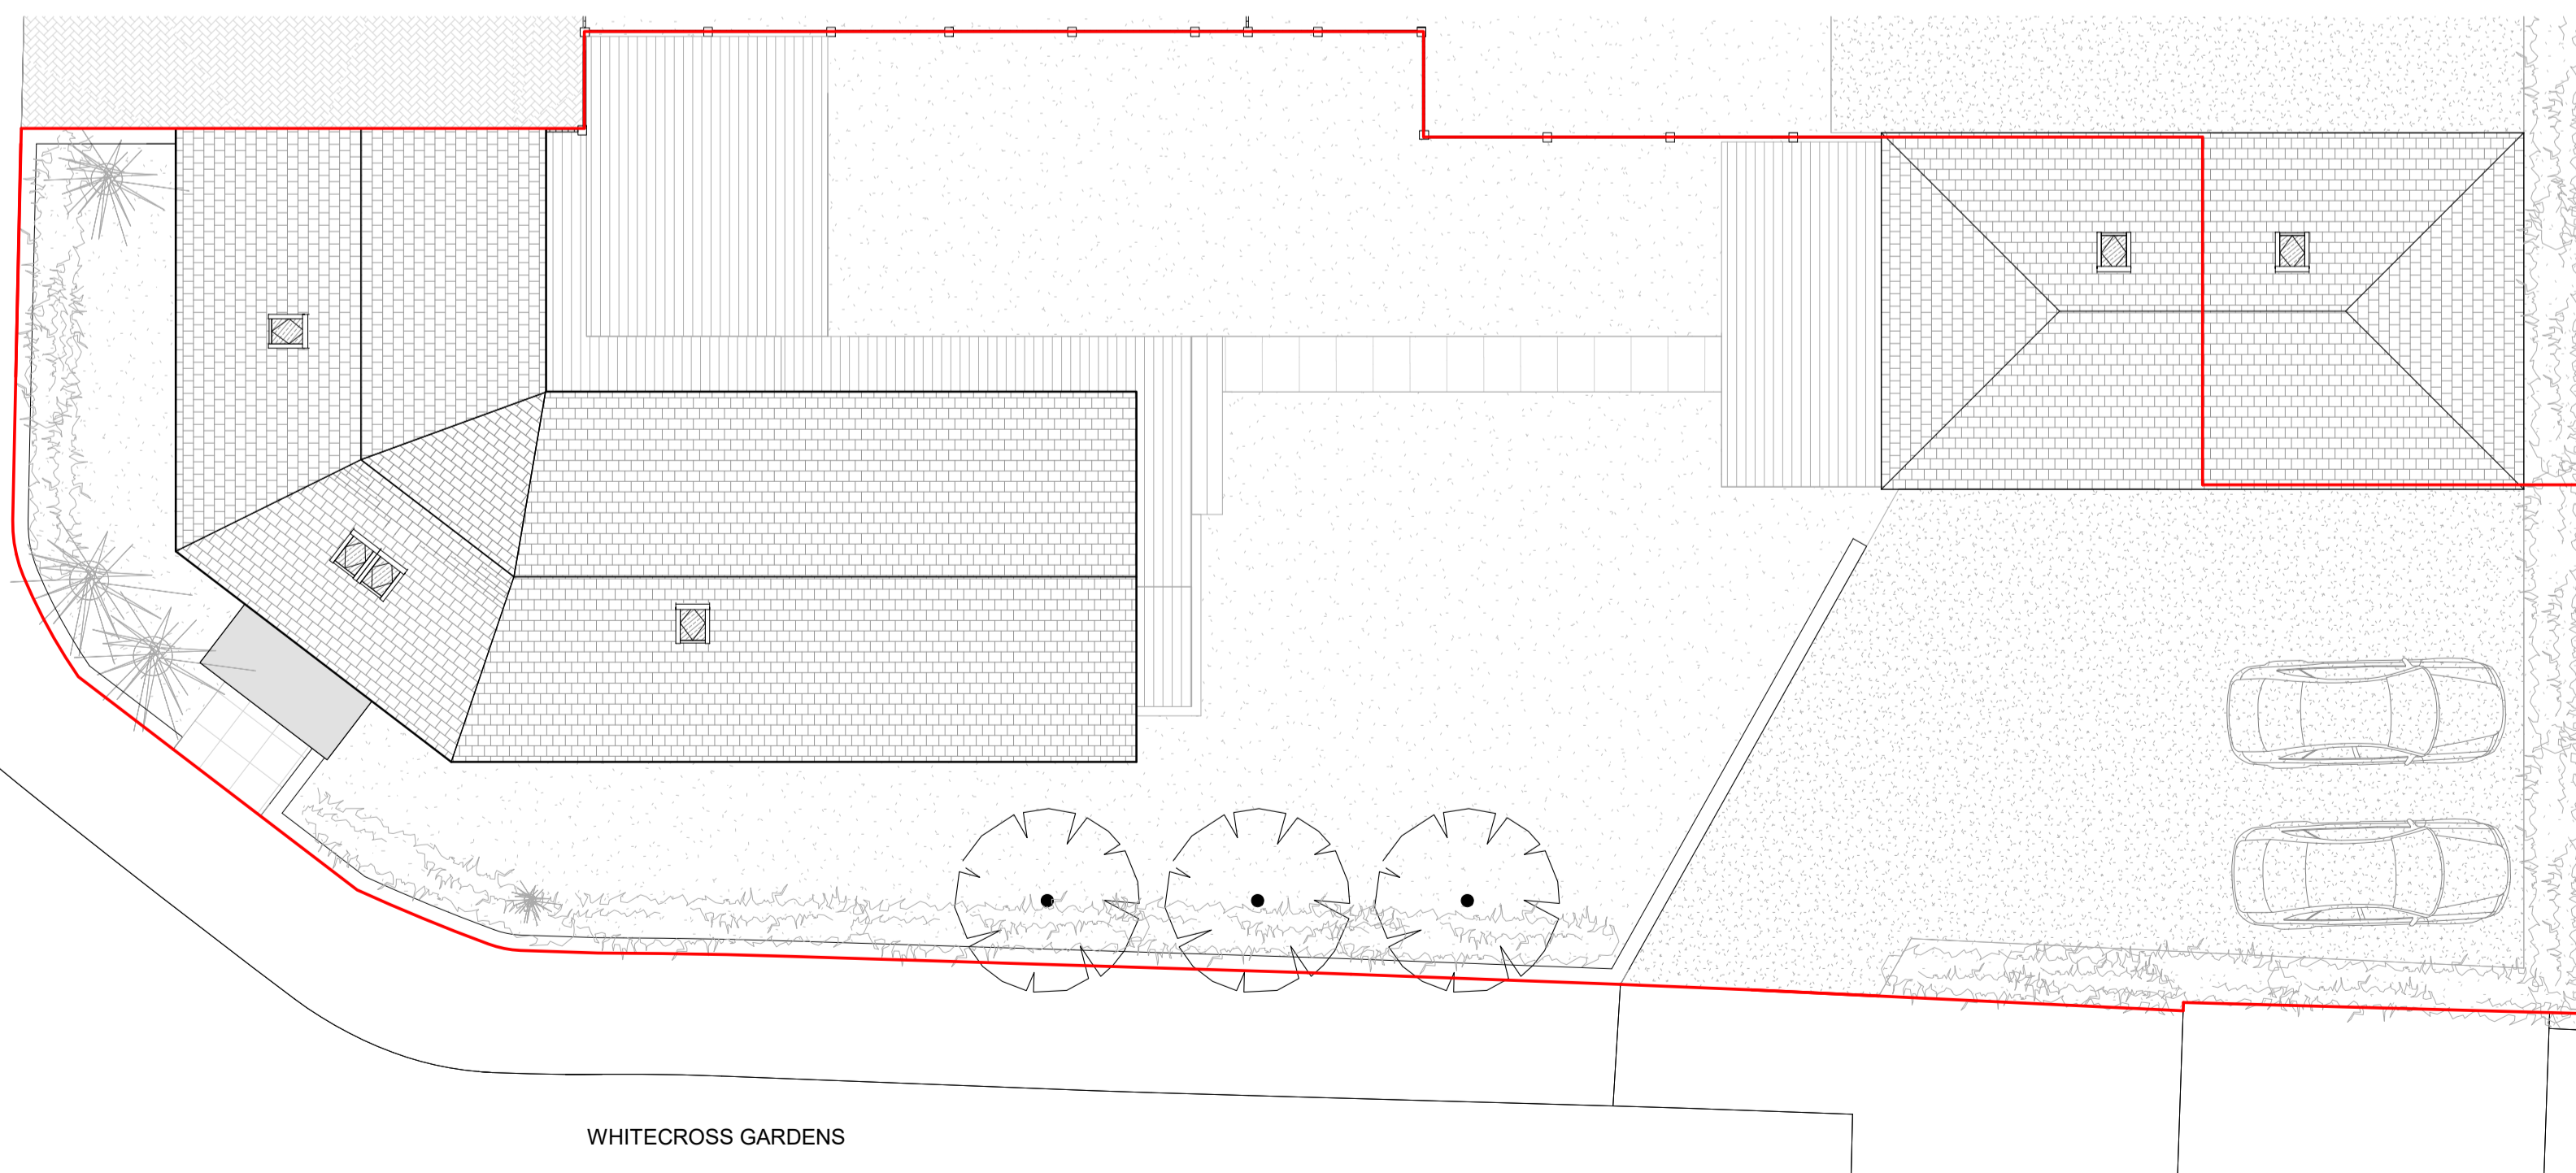

③ UNIT 4 - PROPOSED ROOF PLAN
1 : 100

Rev	Date	By	Description

HENDRIKSEN
chartered architects + designers

RIBA Royal Institute of British Architects | arb

14 Newcomen Rd Tel: 01803 470145
Dartmouth Email: hankhendriksen@hotmail.com
Devon
TQ6 9BN

Client
Fiona Gardner

Project
Whitecross Farm House Development

Drawing Title
UNIT 3 GENERAL PLANS AND ELEVATIONS

Scale (@ A1) Drawn Checked by

1 : 100
(1:200@A3)

Date Project number
03/05/2023 117

Drawing Status
PLANNING

Drawing No. REV

FG 19