



1 NORTH WEST ELEVATION
1 : 200

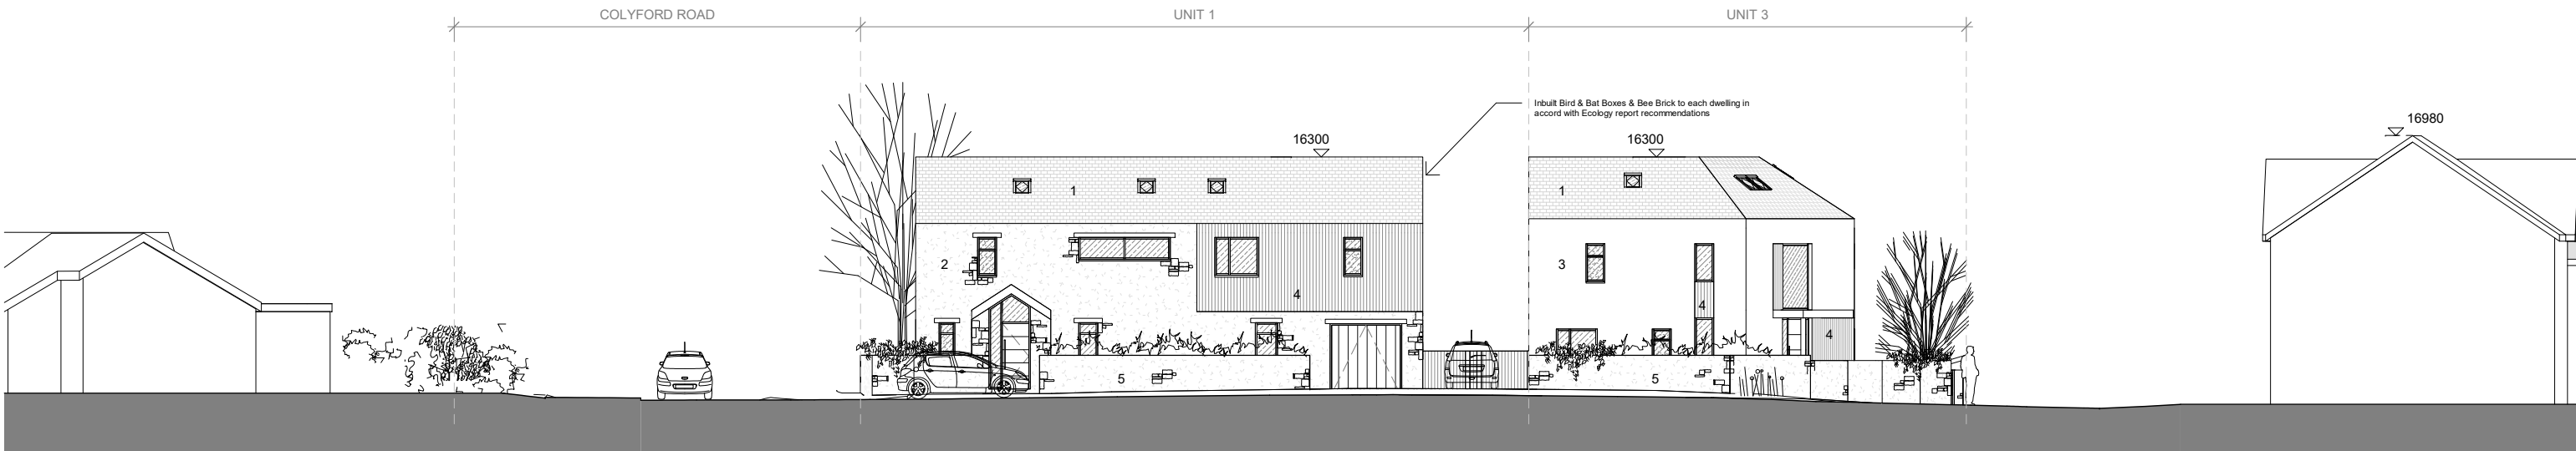

2 SOUTH WEST ELEVATION
1 : 200

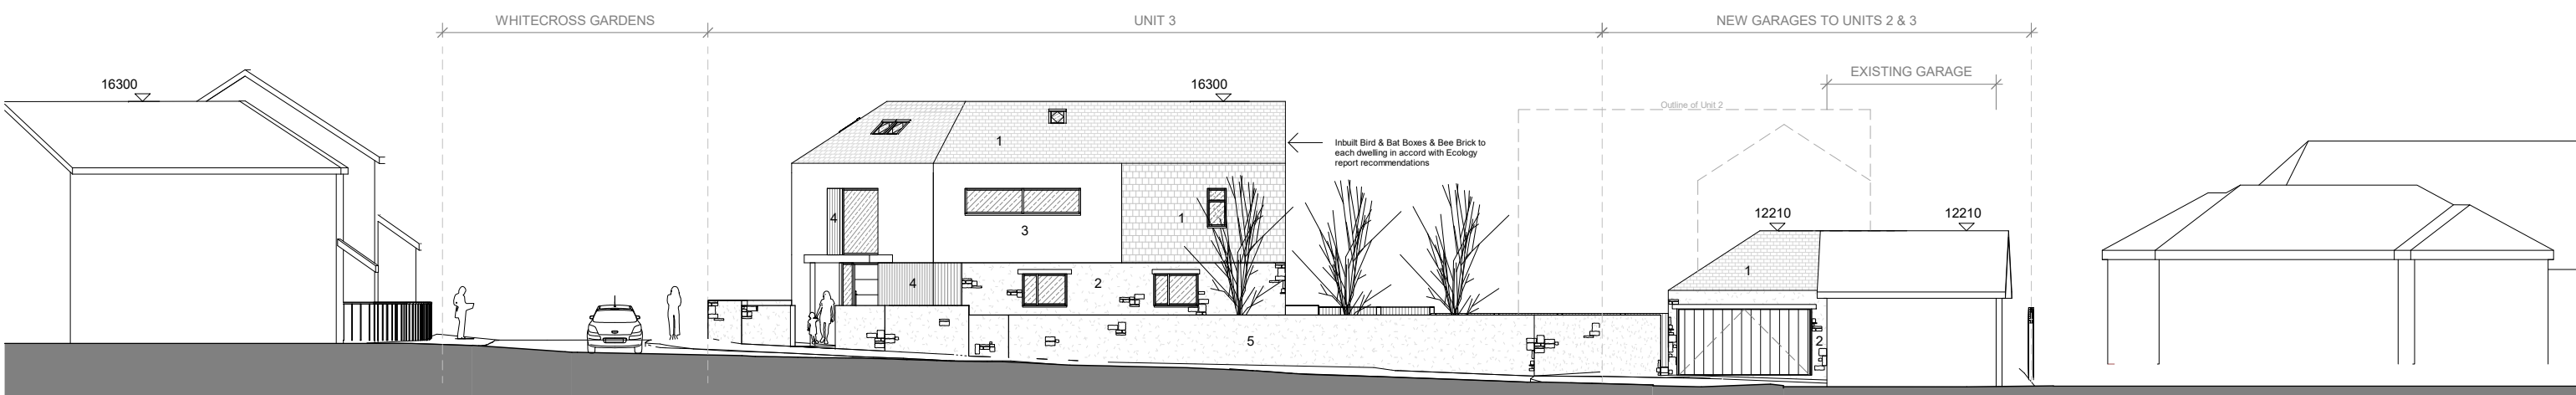

3 SOUTH EAST ELEVATION
1 : 200

Do not scale for construction purposes. Responsibility is not accepted for errors made by others in scaling from drawings. All construction information should be taken from figured dimensions only.

This drawing is subject to copyright of Hank Hendriksen, Architect and is not to be reproduced without prior consent or for purposes other than for its intended use on this project.

- 1. SLATES
- 2. STONEWORK
- 3. RENDER PAINTED FINISH
- 4. TIMBER CLADDING
- 5. STONE BOUNDARY WALL



Rev	Date	By	Description
	21/04/2023		Project number 117
			Drawing Status: PLANNING

Client
Fiona Gardner

Project
Whitecross Farm House Development

Drawing Title
PROPOSED STREET ELEVATIONS

Scale (@ A3)
As indicated

Drawn
-

Checked by
-

HENDRIKSEN
Chartered architect + designer

RIBA Royal Institute of British Architects ARB

14 Newcomen Rd
Dartmouth
Devon
TQ6 9BN
Tel: 01803 470145
Email: design@hendriksenarchitects.co.uk

Drawing No.
FG 16

REV