


NOTES:
 (C) Any unauthorised use, reproduction or distribution of the document or it's contents will constitute an infringement of copyright.
 This document is to be read in conjunction with all other relevant information.
 Any discrepancies noted are to be raised as soon as possible. Do not scale from this drawing for construction purposes.


0m 1.0 2.0 3.0 4.0 5.0 6.0
 Scale Bar 1:100

0m 2.0 4.0 6.0 8.0 10.0 12.0
 Scale Bar 1:200


0m 10 20 30
 Scale Bar 1:500

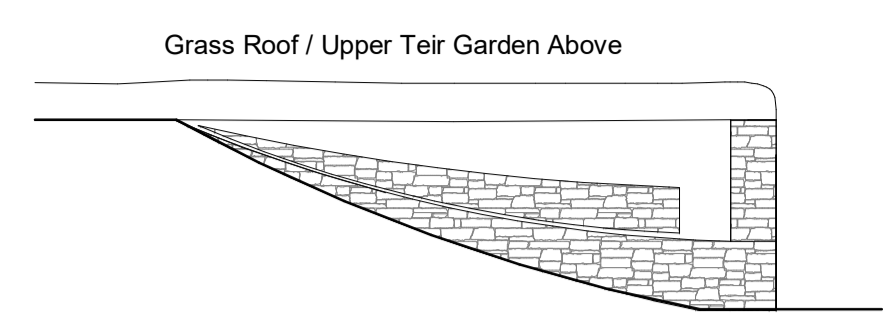


Garage Side - South West Elevation
 1 : 100

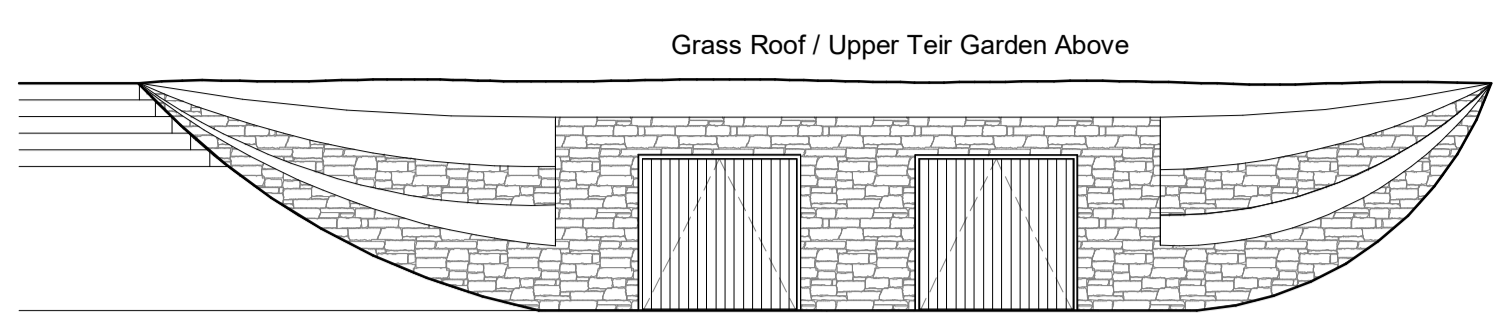


Garage Front -South East Elevation
 1 : 100

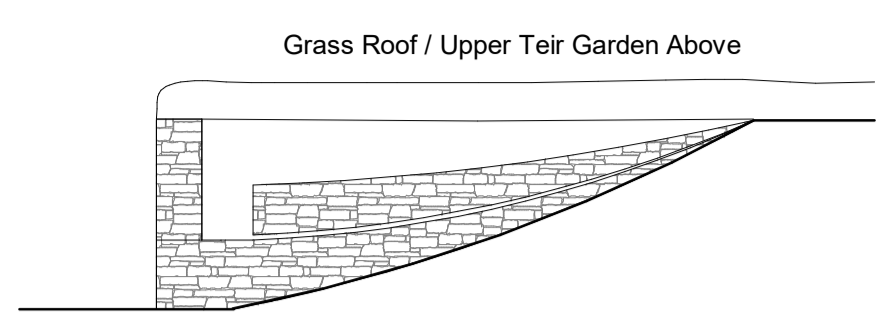


Garage Side - North East Elevation
 1 : 100

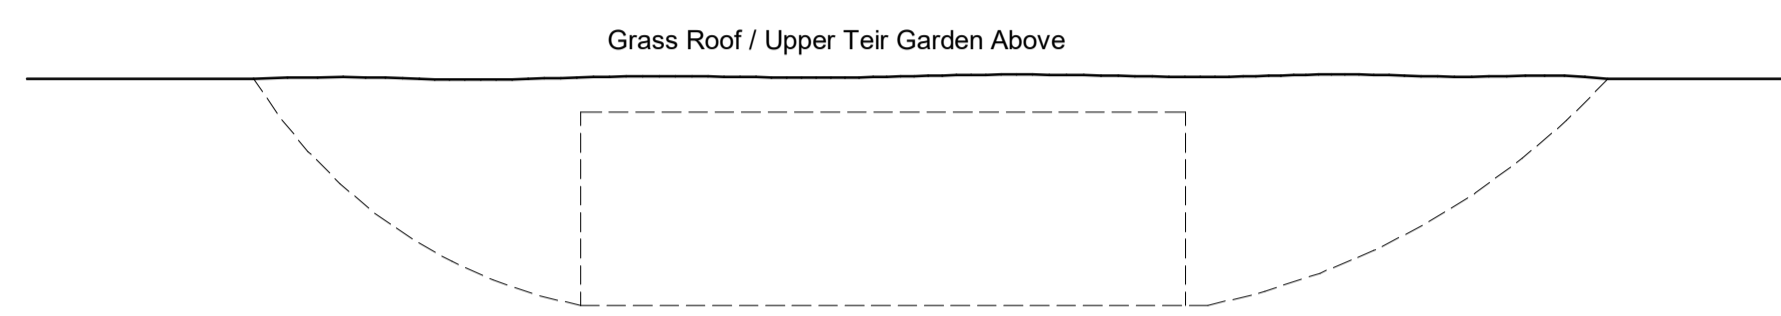


Garage Rear - North West Elevation
 1 : 100

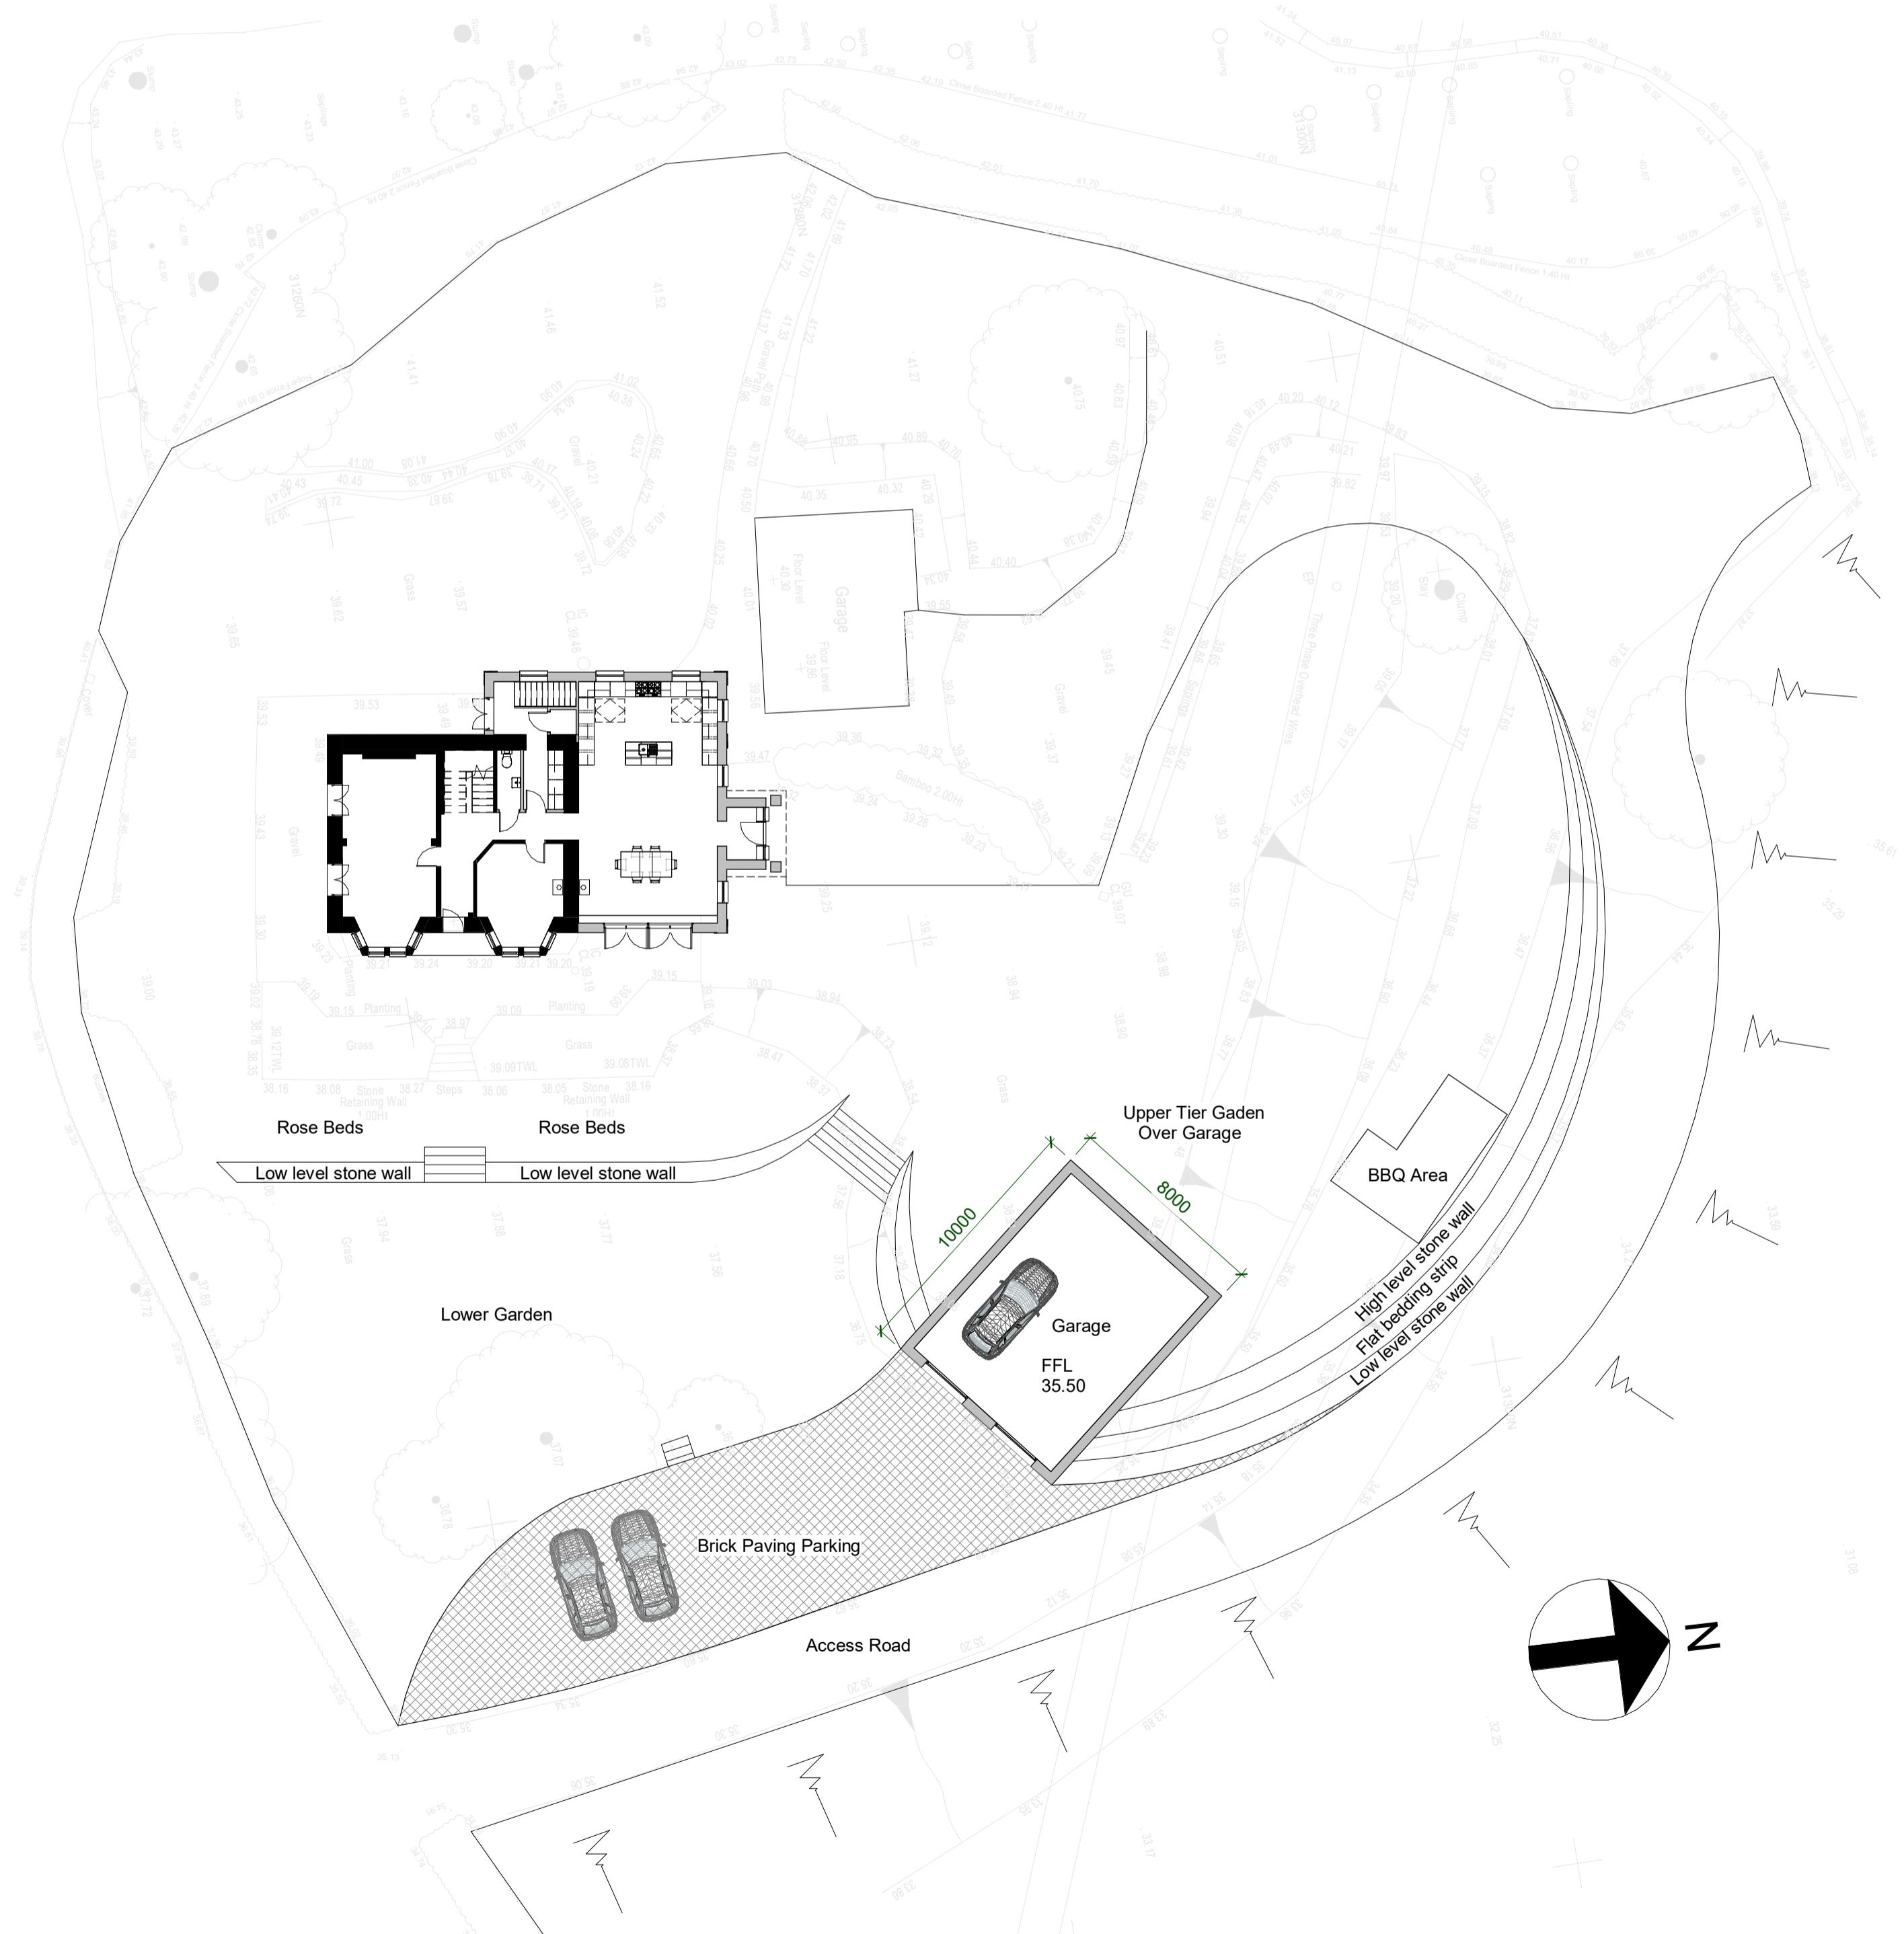

Proposed Landscape Plan
 1 : 200

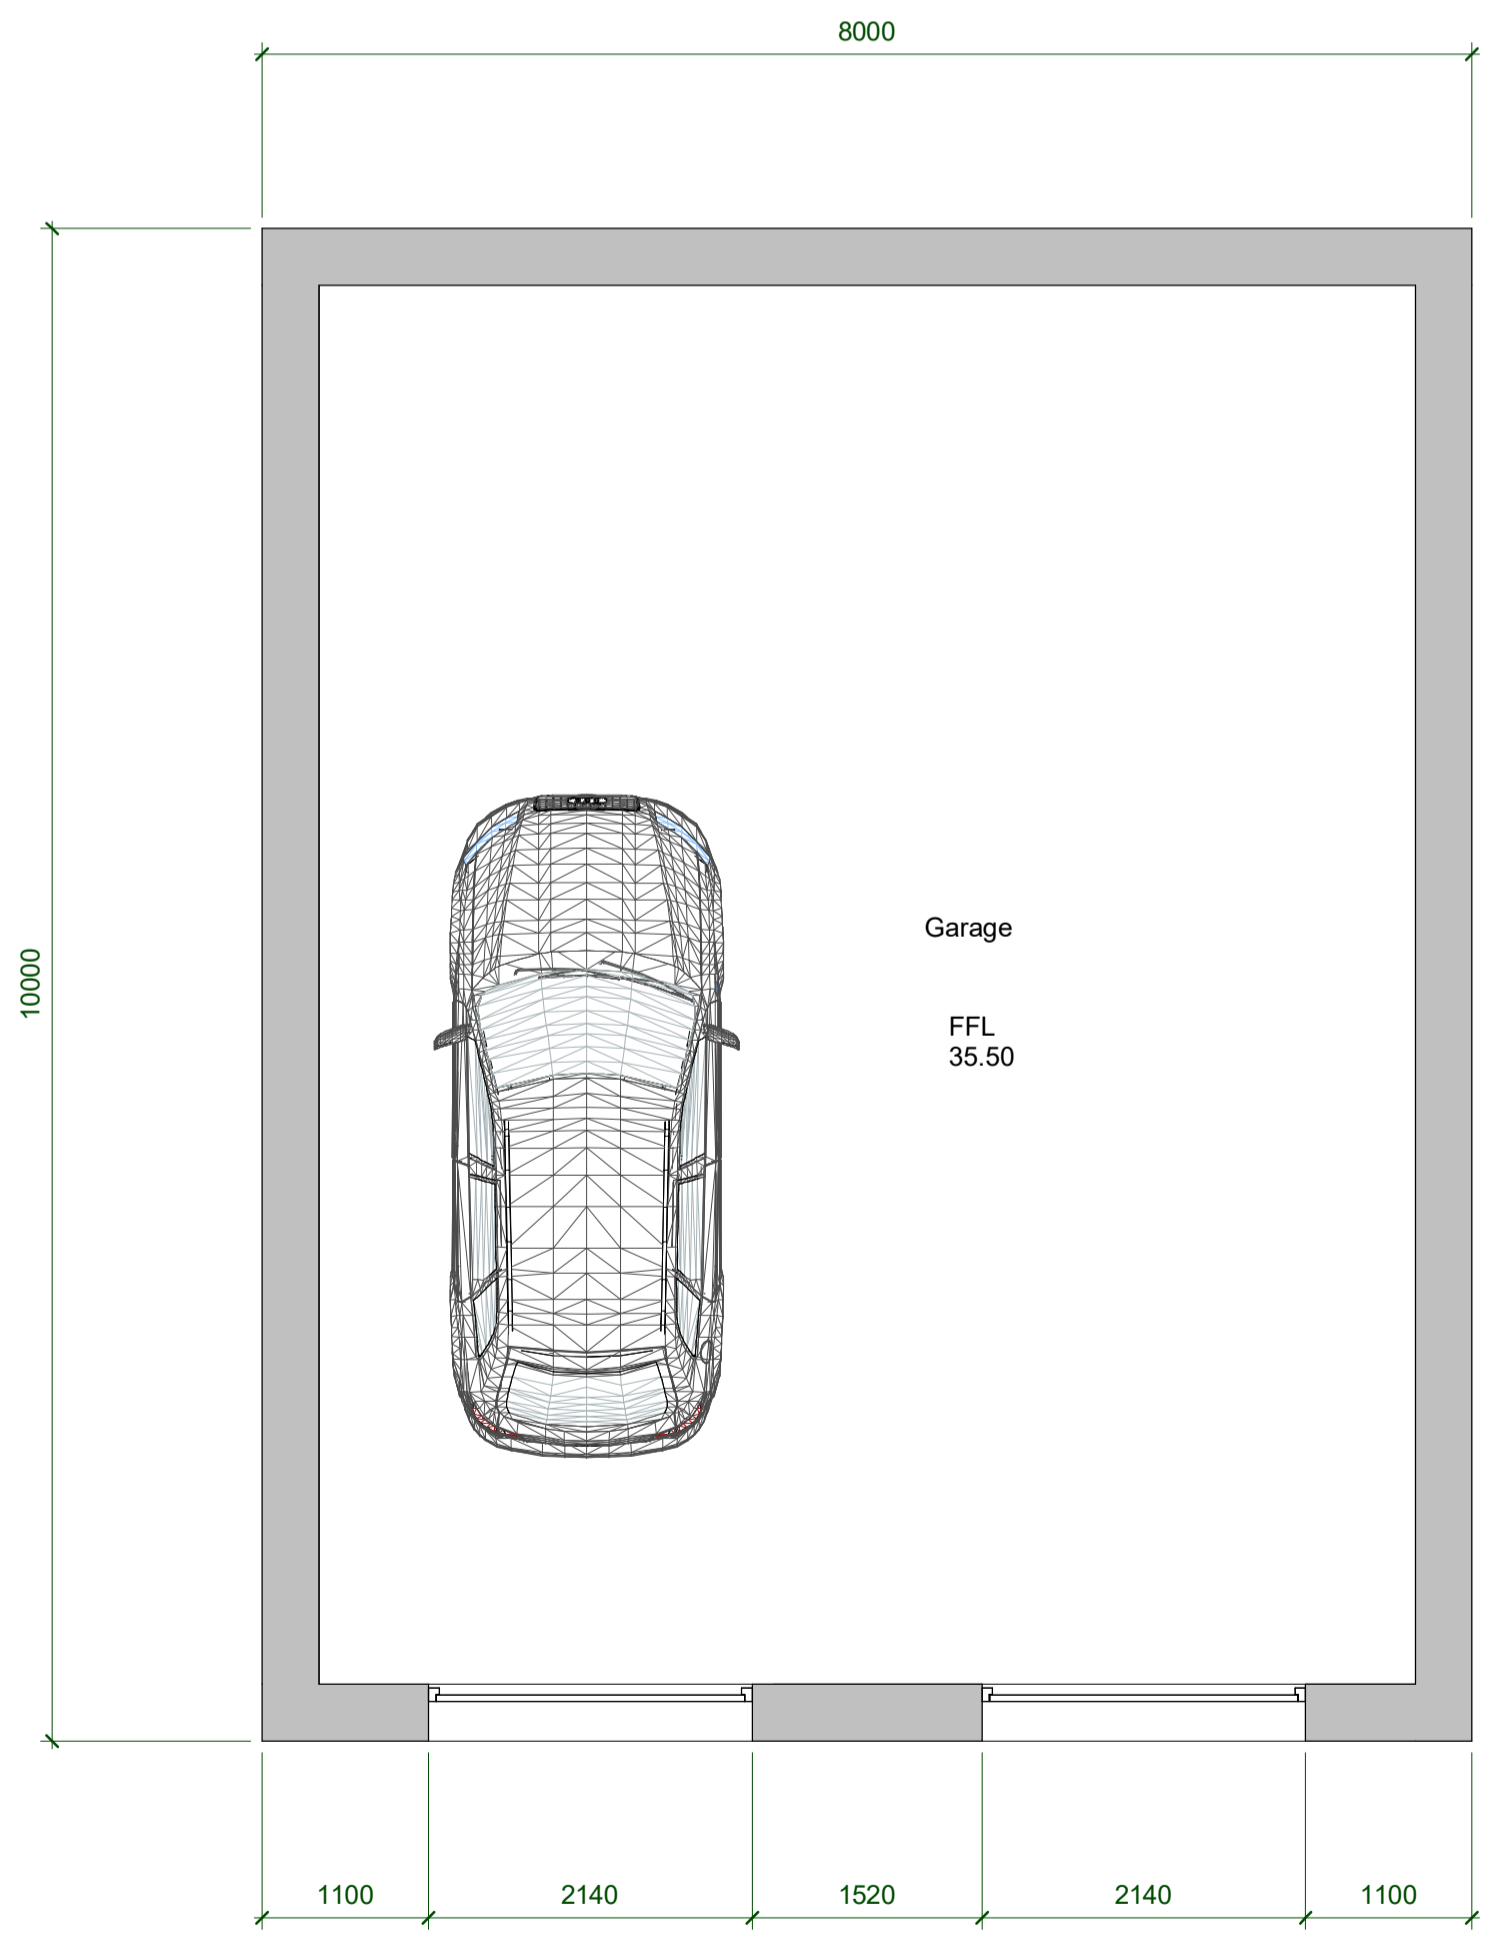

Proposed Garage Floor Plan
 1 : 50

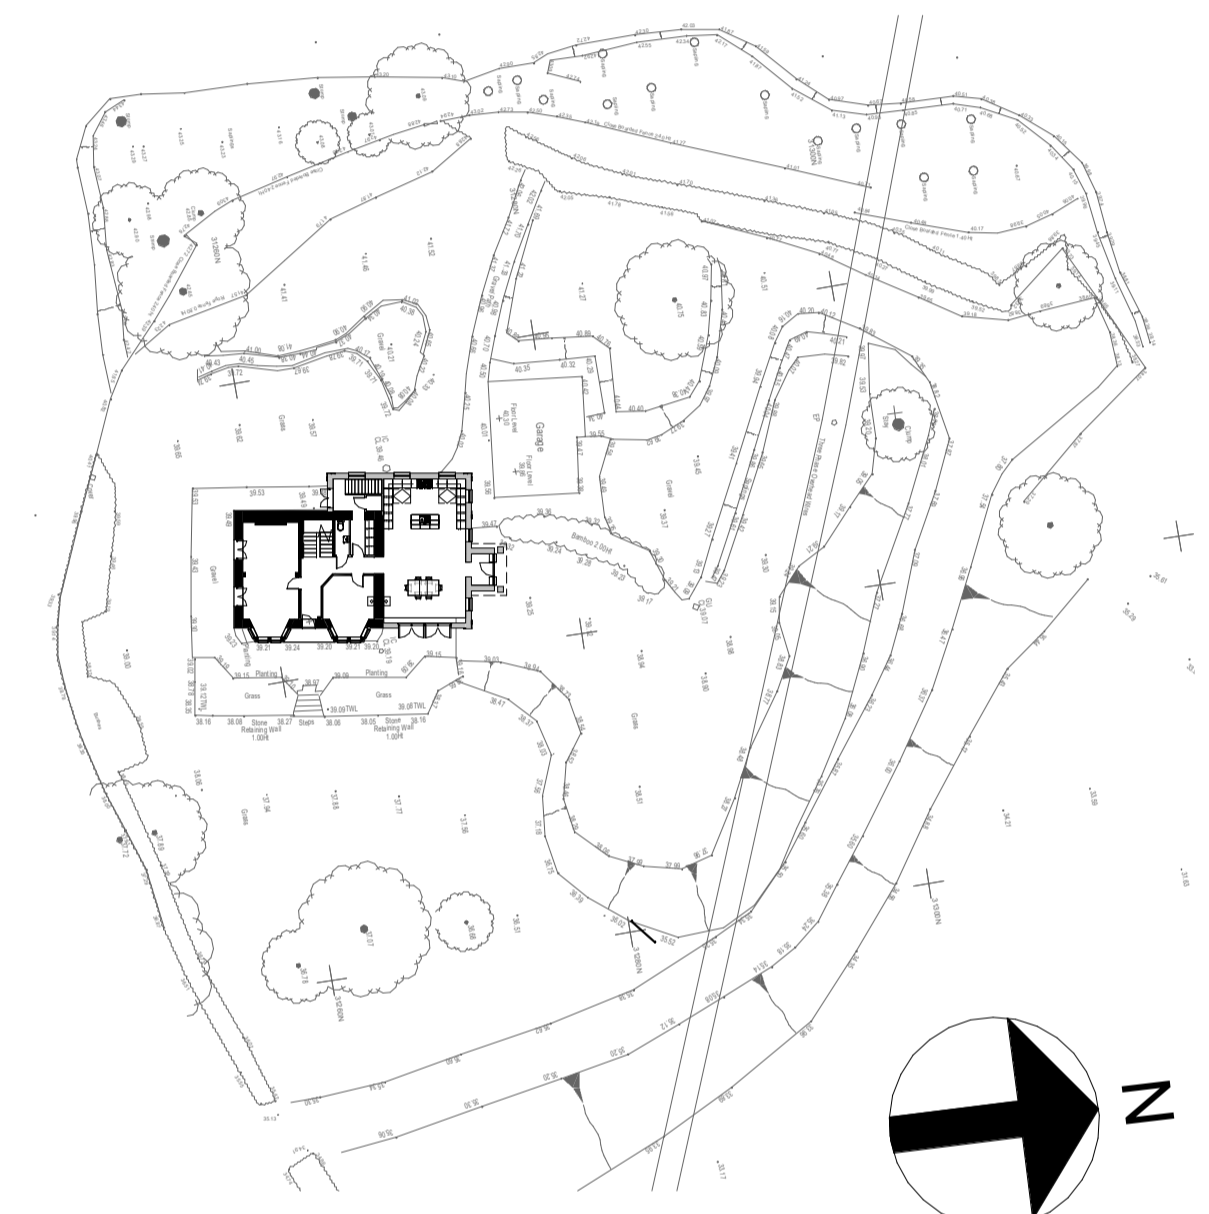

Existing Landscape Plan
 1 : 500

Revisions

No.	Date	Description

REV: _____ DATE: _____

CLIENT: **Mr & Mrs G. Parker**

PROJECT: **Two Storey Extension & Associated Works**

ADDRESS: **Roseladen House, Rosacarrack Road, Mearn Valley, Goldenbank, Falmouth, TR11 5BL**

DRAWING NAME: **Proposed Garage & Teir Garden**

REF: 22-0020 AS INDICATED SCALE: A1 PAPER SIZE: A1 DRAWN: CHKD: STATUS: **PLANNING**

PROJECT	DESCRIPTION	VOLUME	LEVEL	FILE	REVISION	DATE	NUMBER
22-0020					0		103