


North Elevation - Proposed




East Elevation - Proposed



South Elevation - Proposed

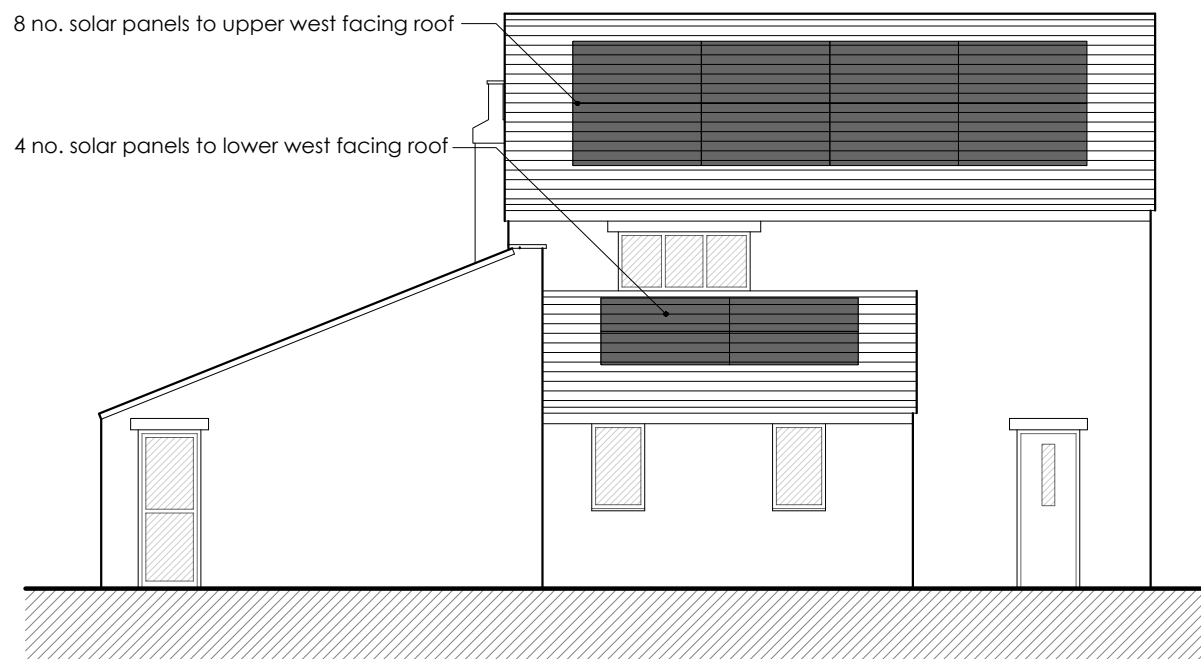

West Elevation - Proposed

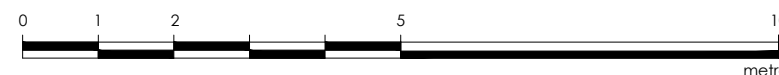

- revisions
- a. first issue
 - b. scale bar added

notes:

This drawing remains the property of Value Optimised Retrofit Ltd and may not be reproduced without prior written consent.

Contractor to ensure works carried out in accordance with current Building Regulations and relevant British Standards.

All dimensions to be checked on site prior to commencement of works, any discrepancies to be reported to Value Optimised Retrofit Ltd.

project
Trap House
Ham Lane
CLEVEDON
BS21 6XQ

status
PLANNING

drawing name
PROPOSED ELEVATIONS

scale 1:100	date 17/11/2023	drawn KH
-----------------------	---------------------------	--------------------

drawing number 1026-BGH235_211	rev B
--	-----------------



Value Optimised Retrofit

VALUE OPTIMISED RETROFIT LTD | VORGROUP.CO.UK