




REV.	DETAILS	INIT.	DATE

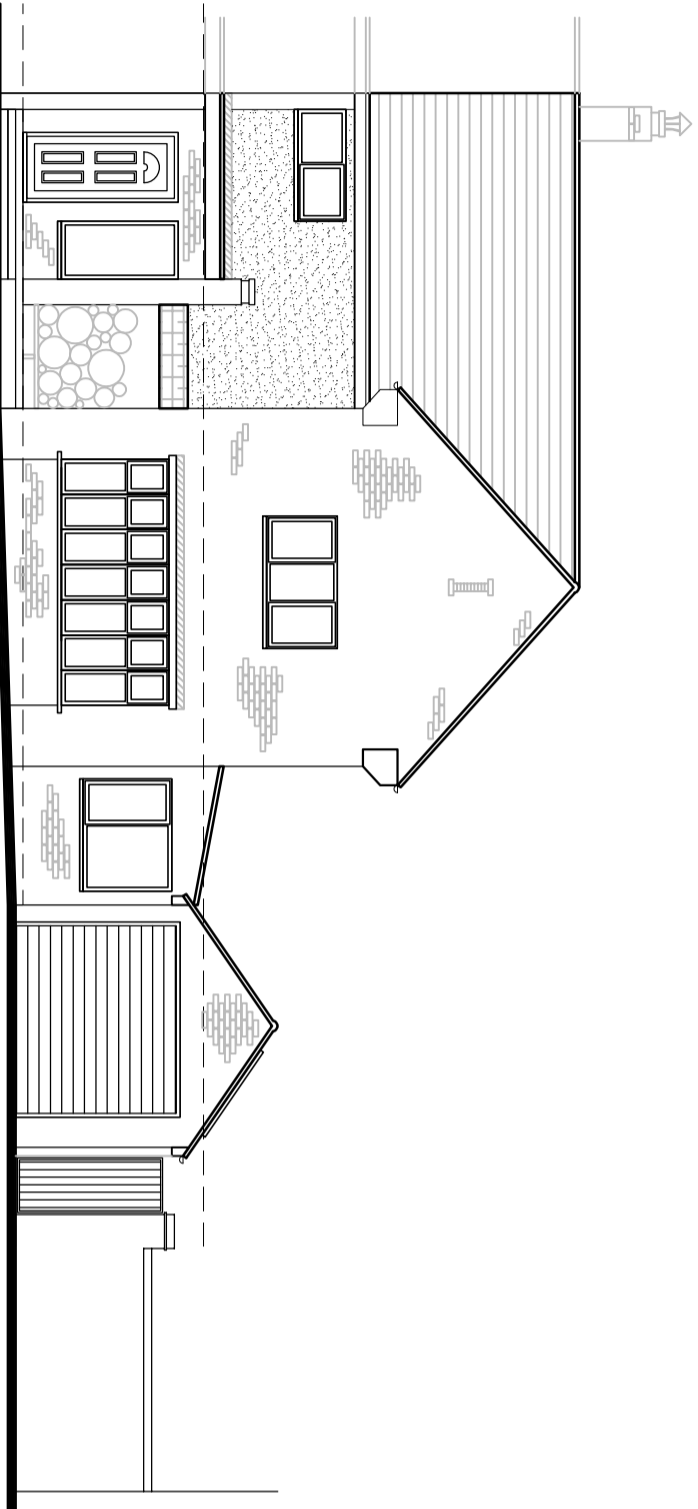


Existing Front Elevation
View A - Scale 1:100

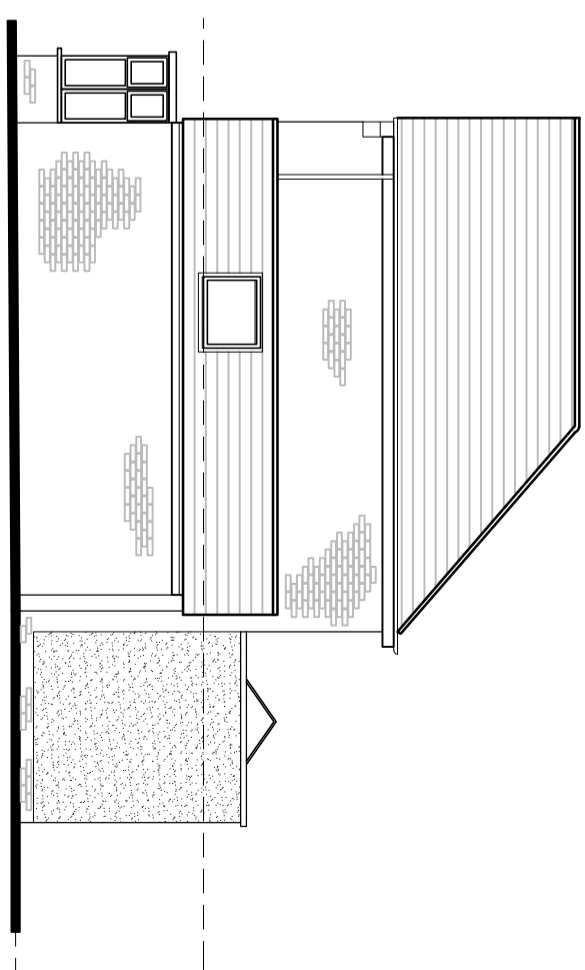

Existing Side Elevation
View B - Scale 1:100

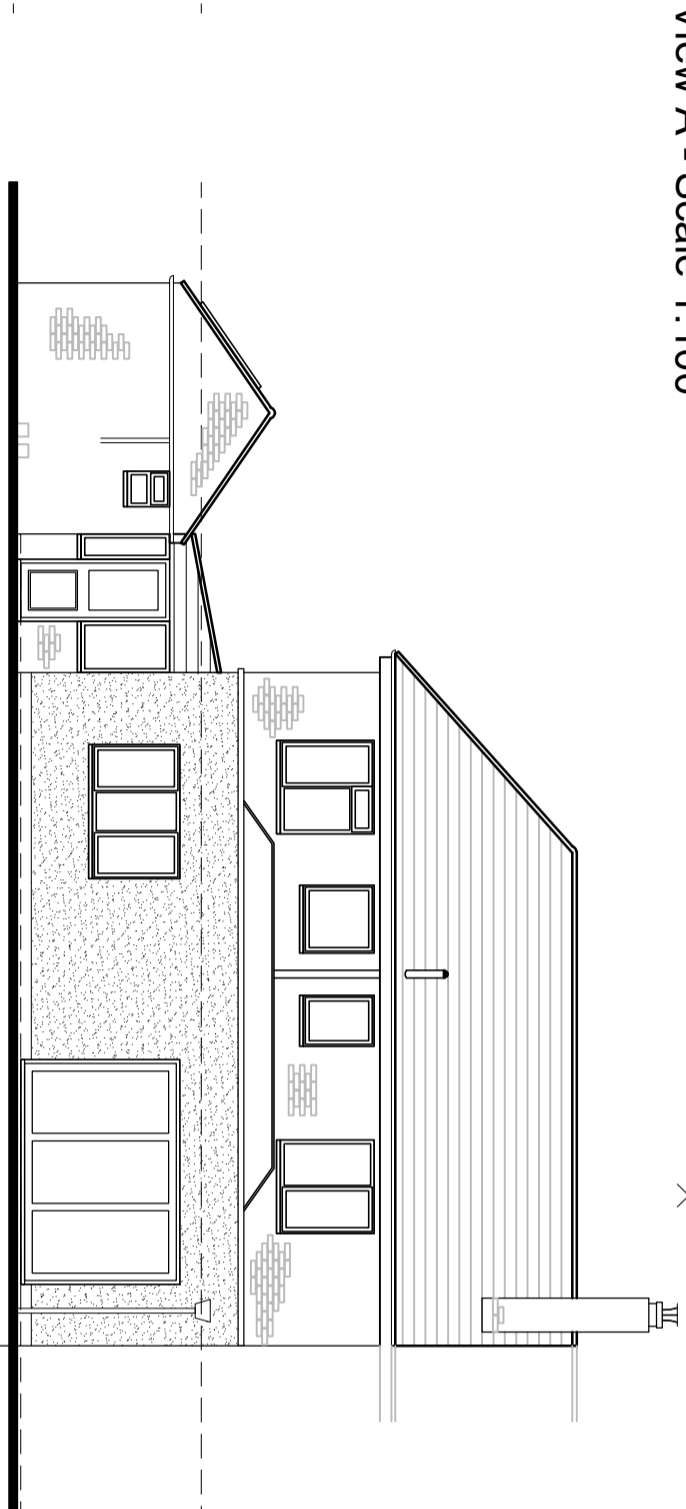

Existing Rear Elevation
View C - Scale 1:100

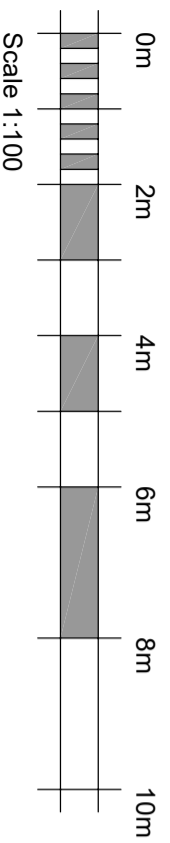

PLANNING ISSUE
PLEASE NOTE
THESE DRAWINGS ARE FOR THE PURPOSE OF
PLANNING ONLY
THESE ARE NOT CONSTRUCTION DRAWINGS

blueprint
Architectural Design Ltd.
5 BLOTT'S BARN, BROOKS ROAD, RAUNDS, NORTANTS, NN9 6NS
01933 551389 :: info@blueprintdesign.org.uk

TITLE	Double Garage for Mr & Mrs Petrou at Belvedere, Falmouth, New Market, CB8 0NB		
DETAIL	Existing Elevations		
SCALE	1:100	SHEET:	A3
DRAWN	JK	CHECKED	RW
DATE	JAN 24	ISSUE	PLANNING
CONTRACTORS MUST CHECK ALL DIMENSIONS ON SITE. ONLY FIGURED DIMENSIONS ARE TO BE USED FROM THIS DRAWING. DISCREPANCIES MUST BE REPORTED TO BLUEPRINT BEFORE PROCEEDING. © THIS DRAWING IS COPYRIGHT.		23-125-02	