



REV.	DETAILS	INIT.	DATE

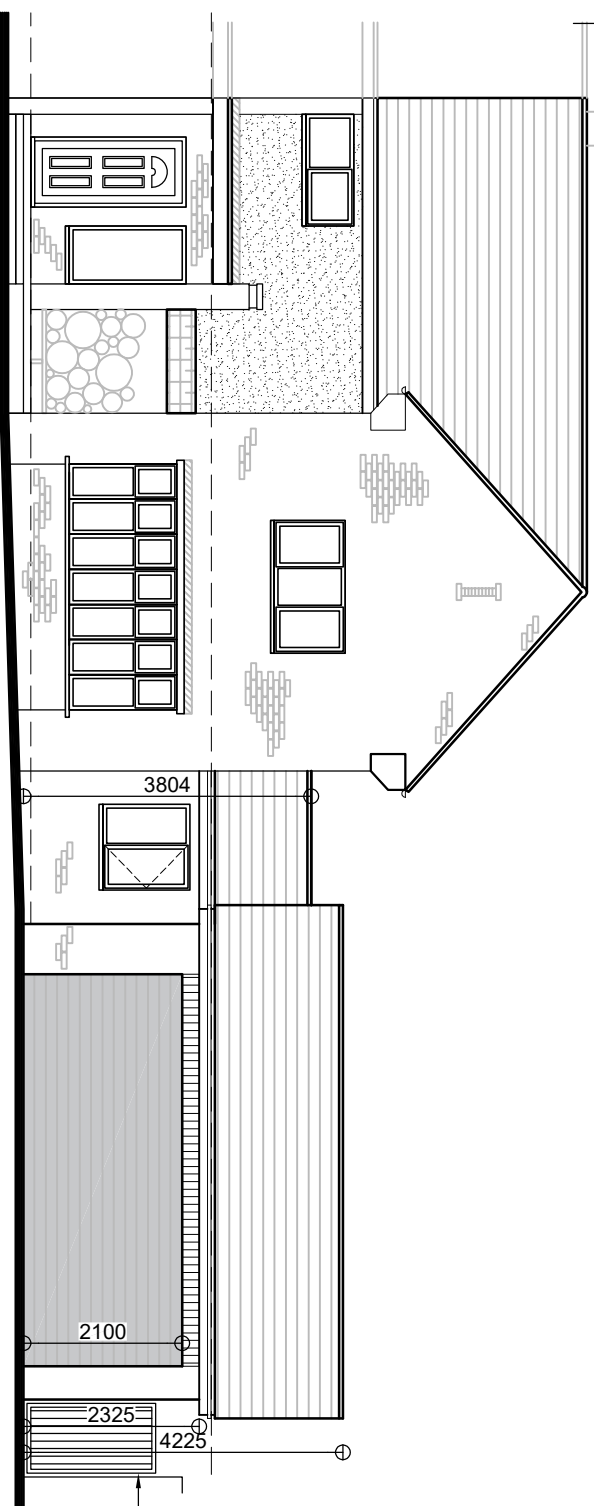


Proposed Front Elevation
View A - Scale 1:100

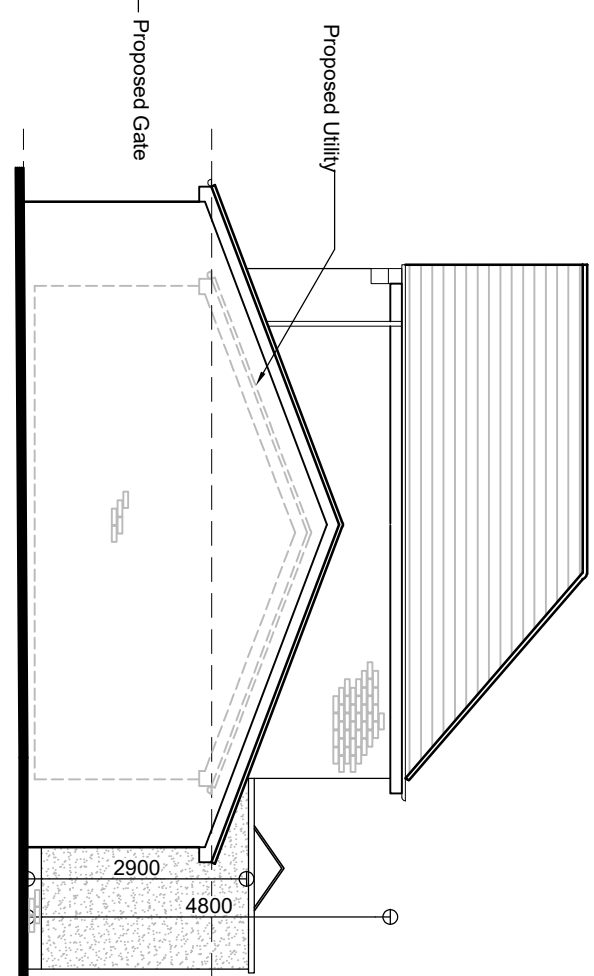

Proposed Side Elevation
View B - Scale 1:100



Proposed Rear Elevation
View C - Scale 1:100

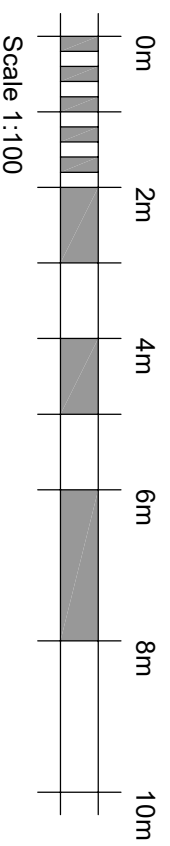

Scale 1:100

- Proposed Materials**
- Walls: Brickwork - colour to match existing
 - Roof: Tiles - colour to match existing
 - Windows & Doors: White Upvc as existing
- All levels are to run flush with existing dwelling

PLANNING ISSUE
PLEASE NOTE
THESE DRAWINGS ARE FOR THE PURPOSE OF
PLANNING ONLY
THESE ARE NOT CONSTRUCTION DRAWINGS

<p>blueprint Architectural Design Ltd.</p> <p>5 BLOTT'S BARN, BROOKS ROAD, RAUNDS, NORTHANTS, NN9 6NS 01933 551389 :: info@blueprintdesign.org.uk</p>			
TITLE	Double Garage for Mr & Mrs Petrou at Belvedere, Falmouth, New Market, CB8 0NB		
DETAIL	Proposed Elevations		
SCALE	1:100	SHEET:	A3
DRAWN	JK/PP	CHECKED	RW/KG
DATE	24-01-24	ISSUE	PLANNING
<p>CONTRACTORS MUST CHECK ALL DIMENSIONS ON SITE. ONLY FIGURED DIMENSIONS ARE TO BE USED FROM THIS DRAWING. DISCREPANCIES MUST BE REPORTED TO BLUEPRINT BEFORE PROCEEDING. © THIS DRAWING IS COPYRIGHT.</p>		23-125-04	