


View C

REV.	DETAILS	INIT.	DATE



View A

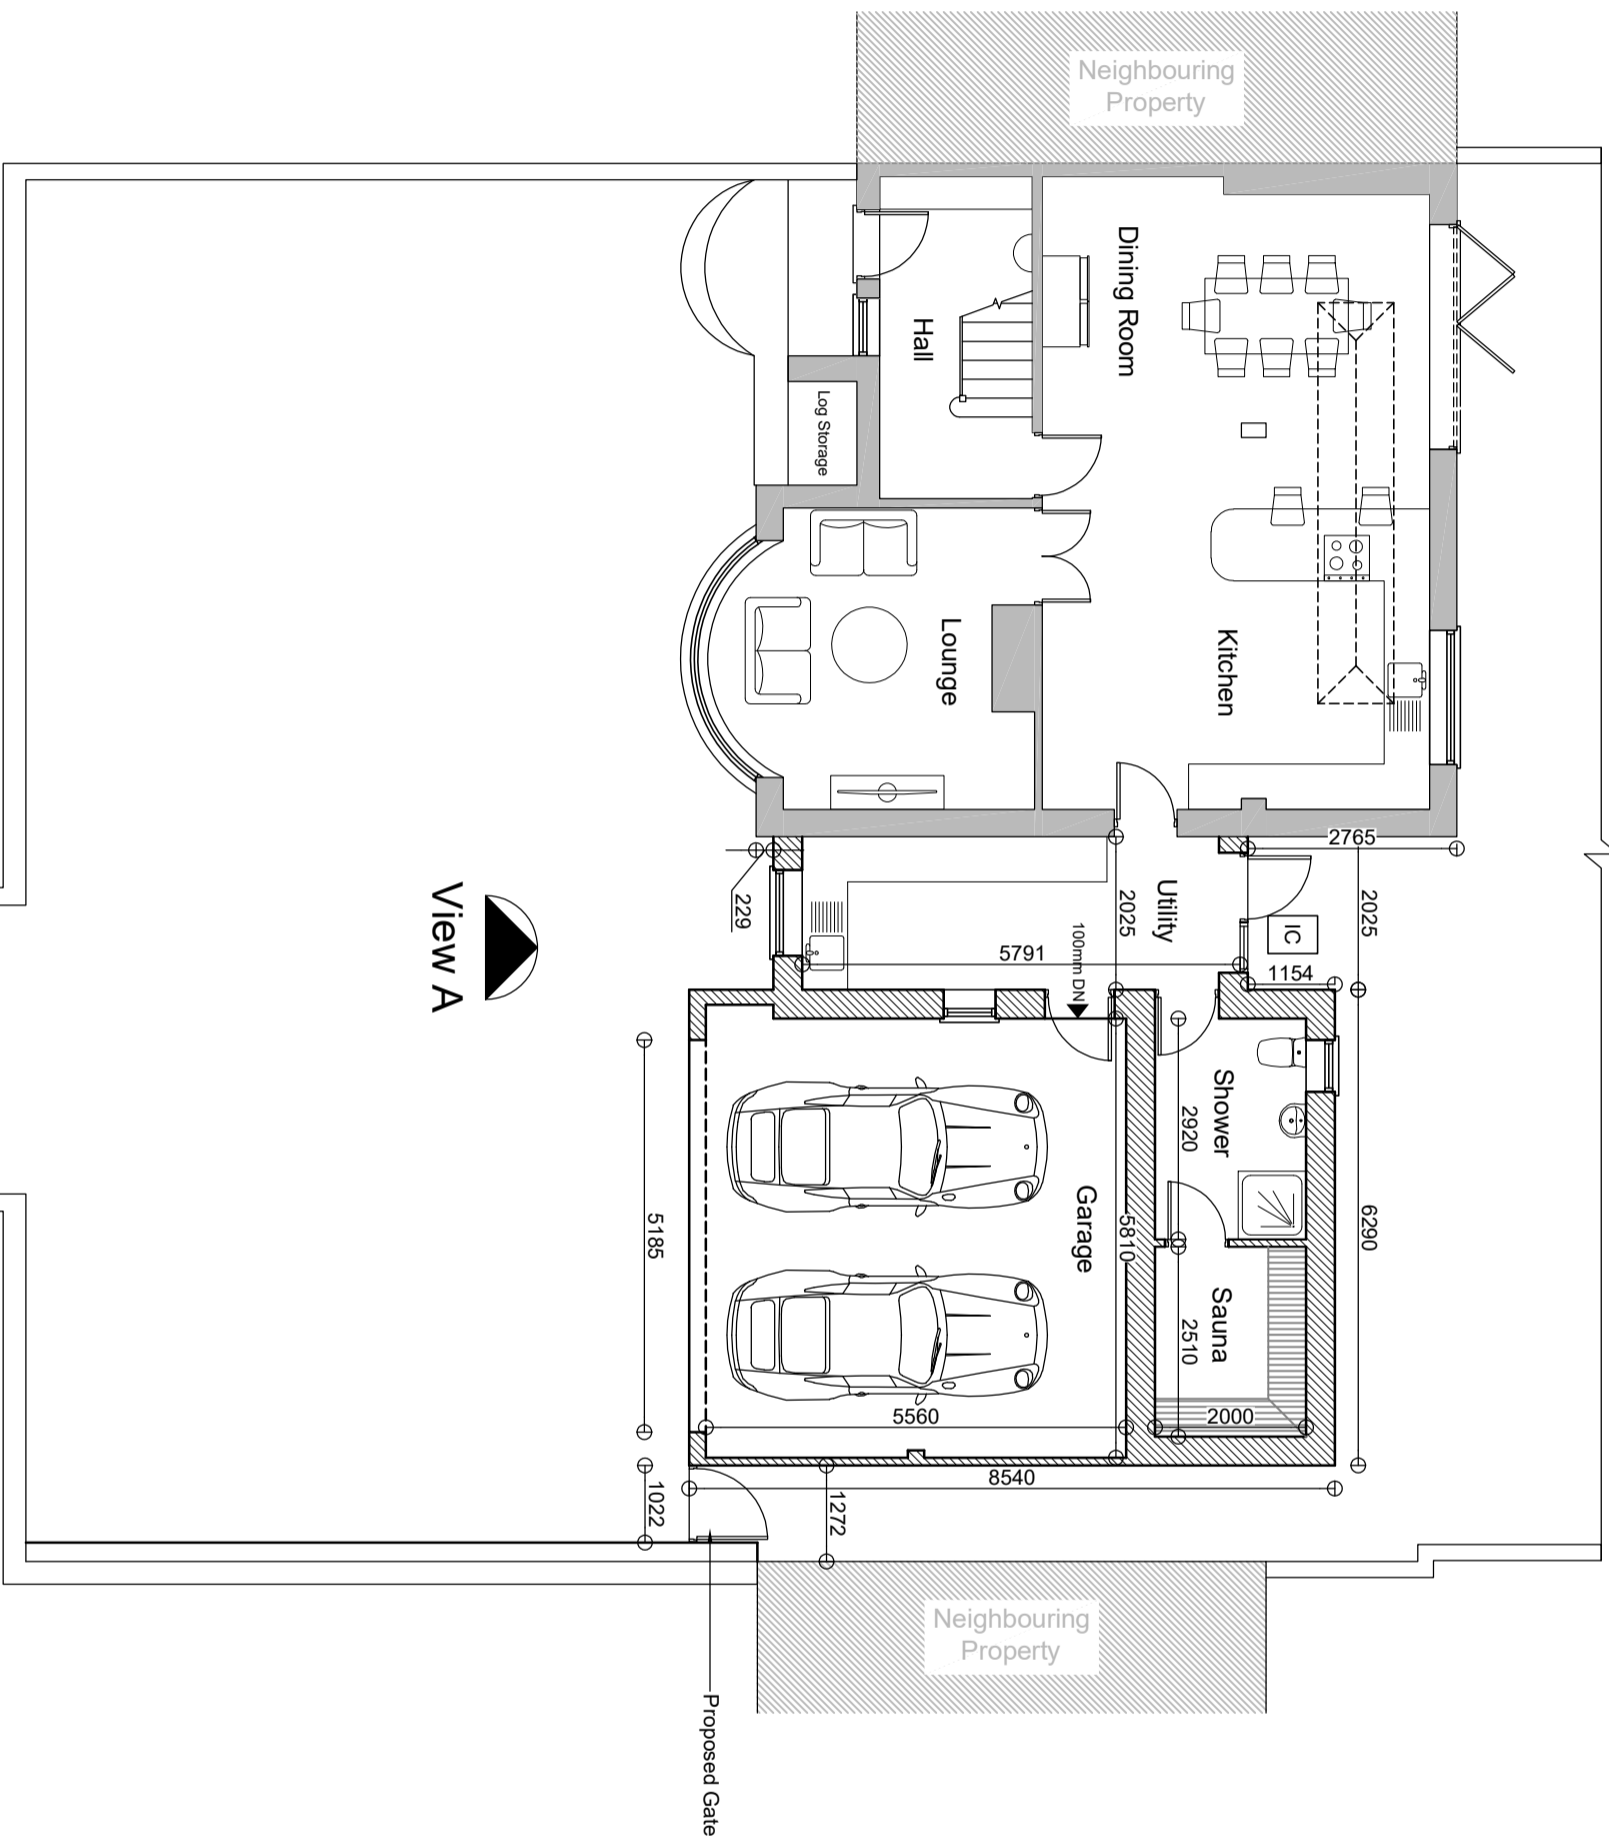


View B

PLANNING ISSUE
 PLEASE NOTE
 THESE DRAWINGS ARE FOR THE PURPOSE OF
 PLANNING ONLY
 THESE ARE NOT CONSTRUCTION DRAWINGS

Proposed Ground Floor Plan

Scale 1:100

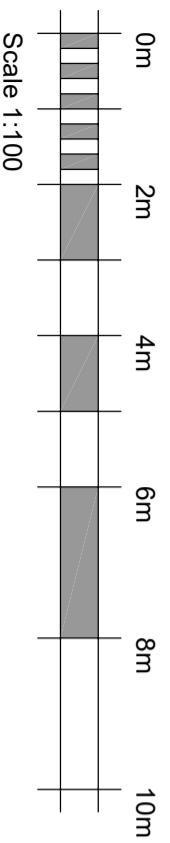

0m

2m

4m

6m

8m

10m

Scale 1:100

TITLE	Double Garage for Mr & Mrs Petrou at Belvedere, Falmouth, New Market, CB8 0NB
DETAIL	Proposed Floor Plan

blueprint
 Architectural Design Ltd.

5 BLOTT'S BARN, BROOKS ROAD, RAUNDS, NORTHANTS, NN9 6NS
 01933 551389 :: info@blueprintdesign.org.uk

SCALE	1:100	SHEET:	A3
DRAWN	JK/PP	CHECKED	RW/KG
DATE	24-01-24	ISSUE	PLANNING

23-125-03

CONTRACTORS MUST CHECK ALL DIMENSIONS ON SITE. ONLY FIGURED DIMENSIONS ARE TO BE USED FROM THIS DRAWING. DISCREPANCIES MUST BE REPORTED TO BLUEPRINT BEFORE PROCEEDING. © THIS DRAWING IS COPYRIGHT.