



- General Notes
1. All dimensions are to be checked onsite. Do not scale from these drawings.
  2. Structural information on drawings is shown for quick reference only. Refer to Structural Engineers drawings and calculations for construction information.
  3. Building Regulations compliance is the responsibility of the contractor.



Proposed Front Elevation (no changes) 1:50

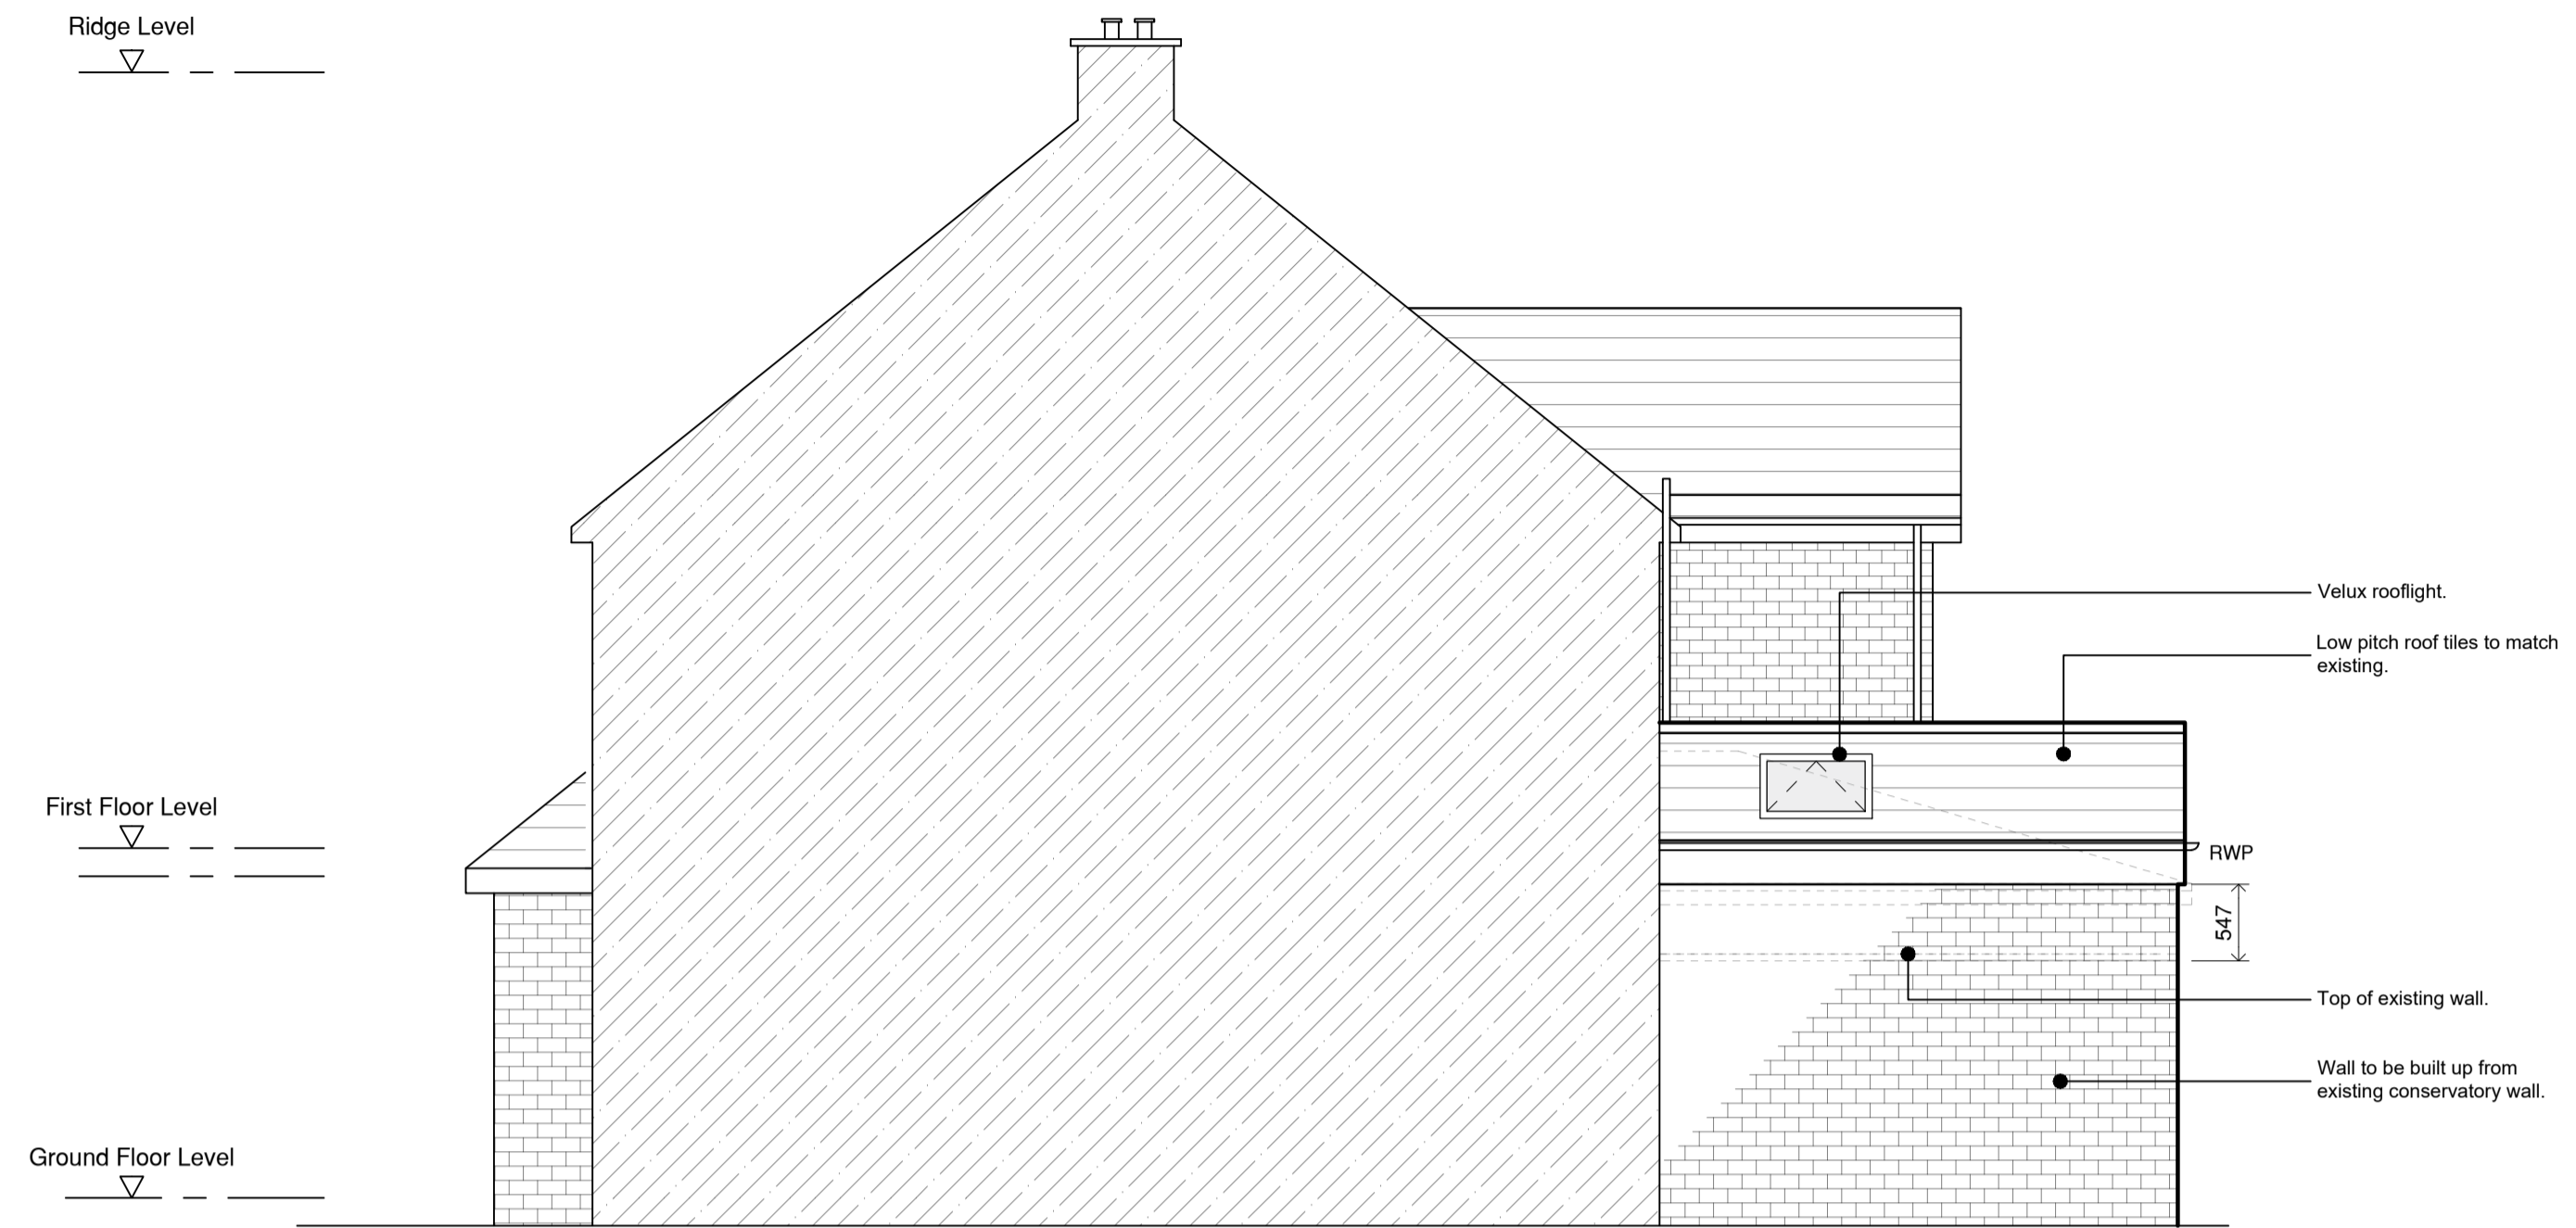


Proposed Side Elevation 1:50

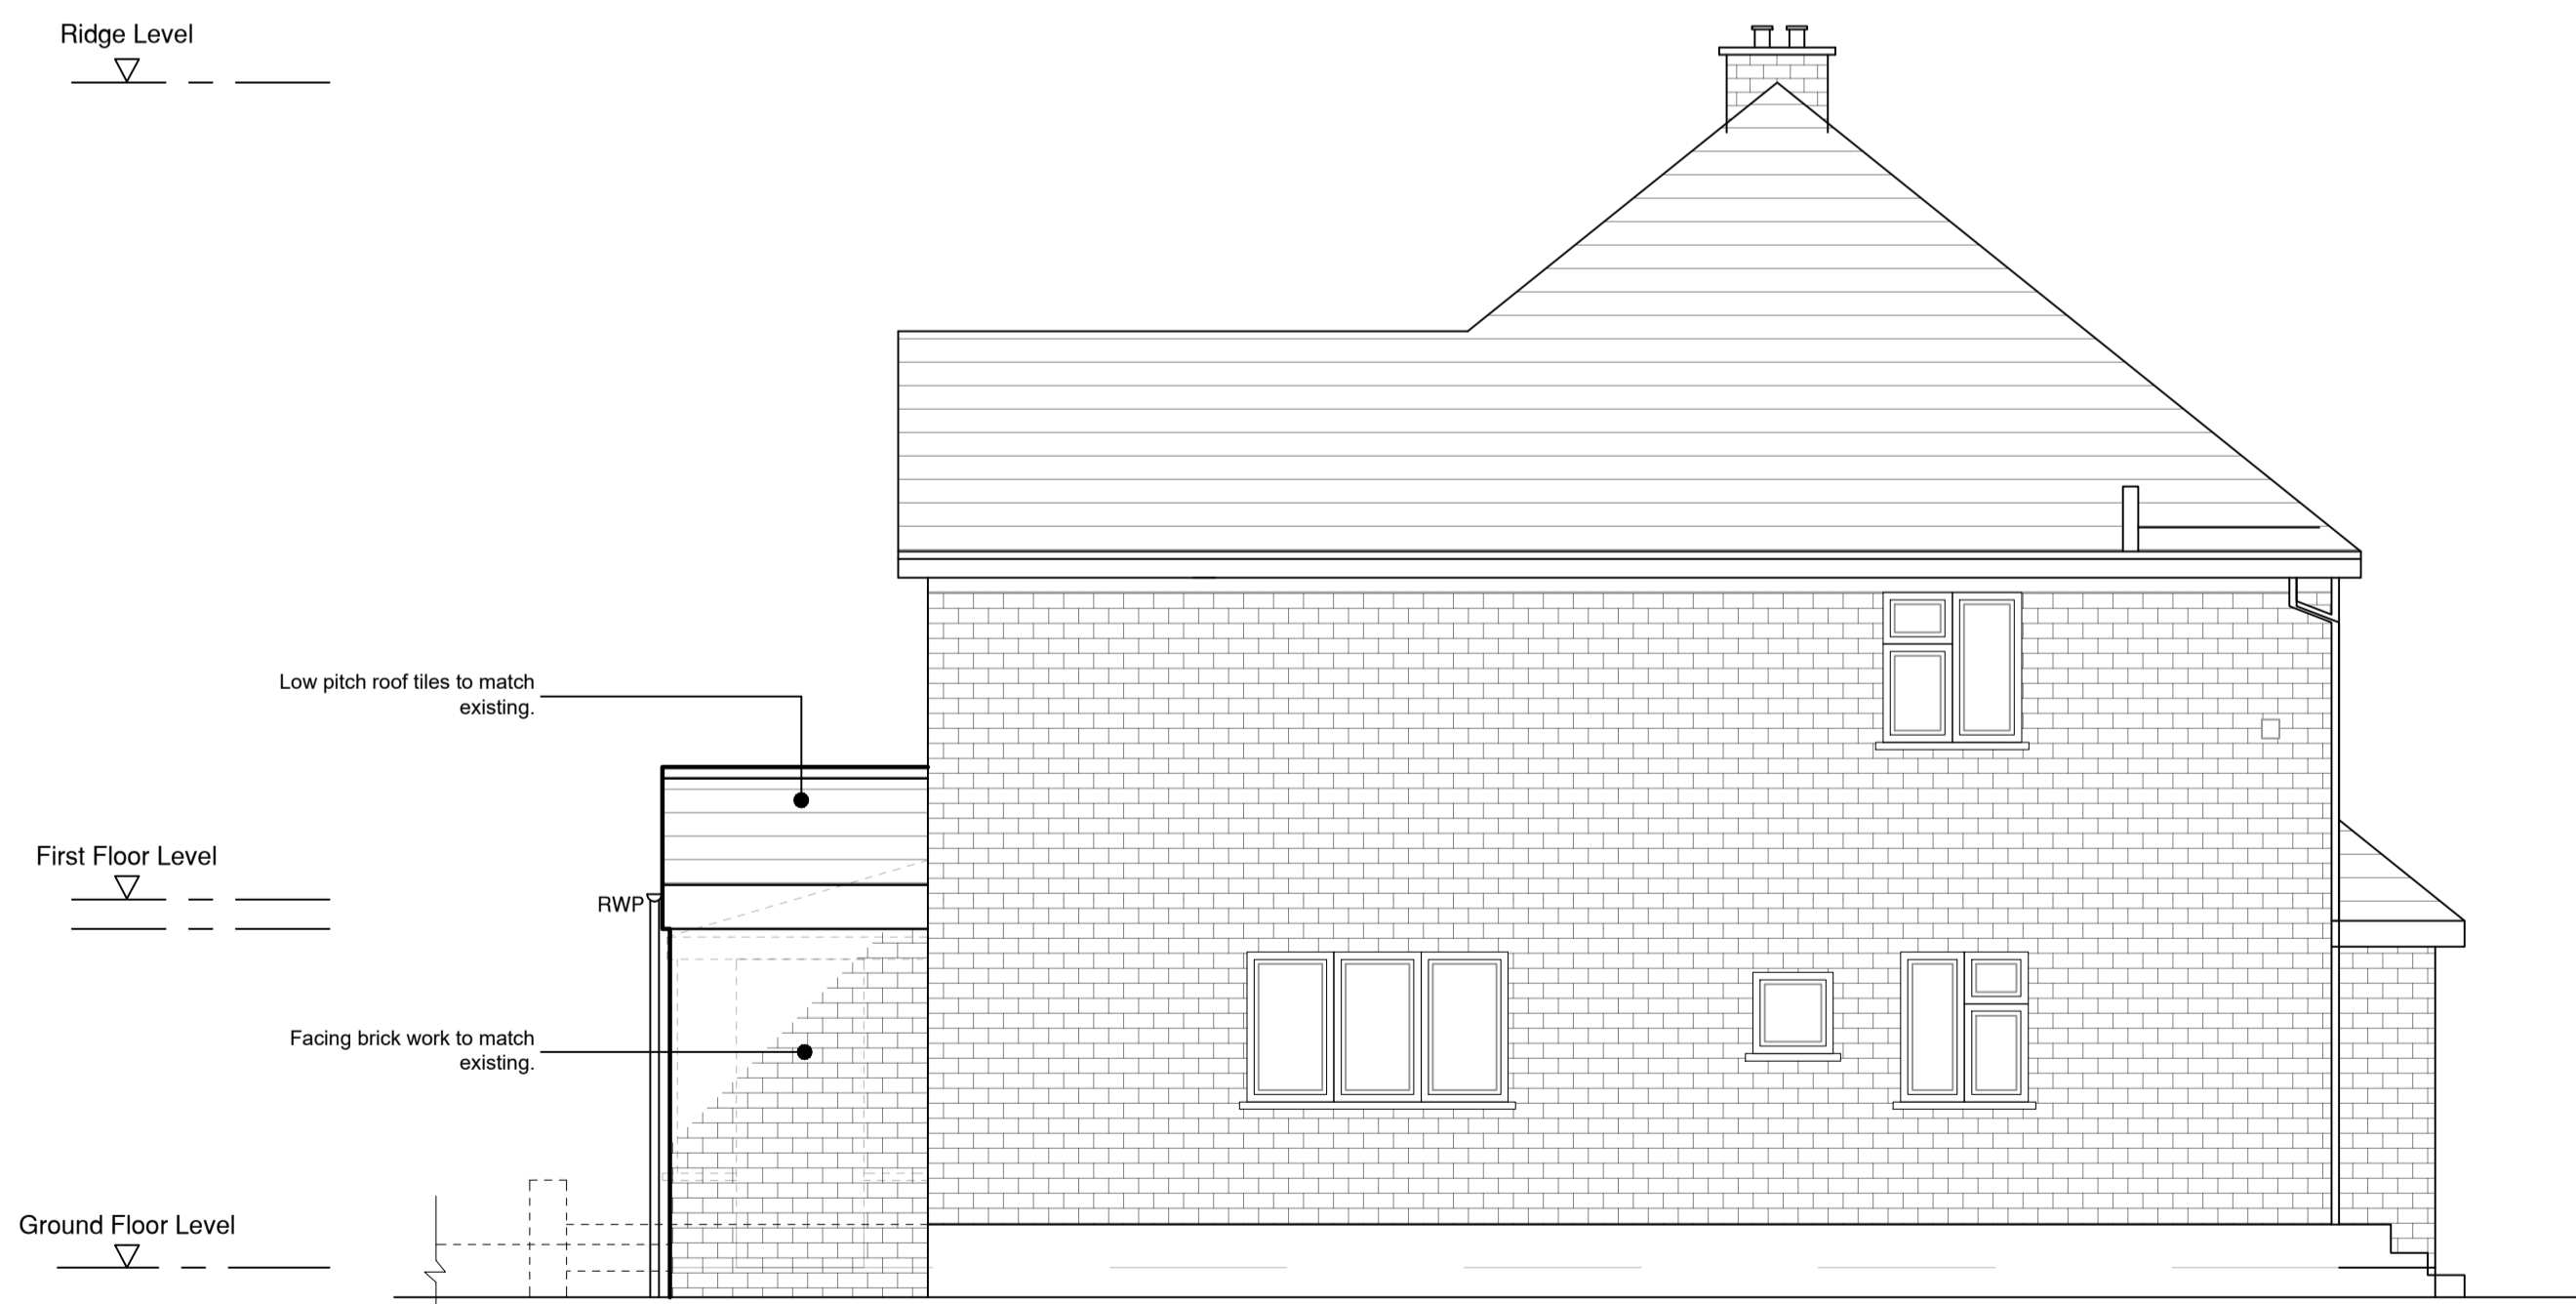

Proposed Side Elevation 1:50



Proposed Rear Elevation 1:50

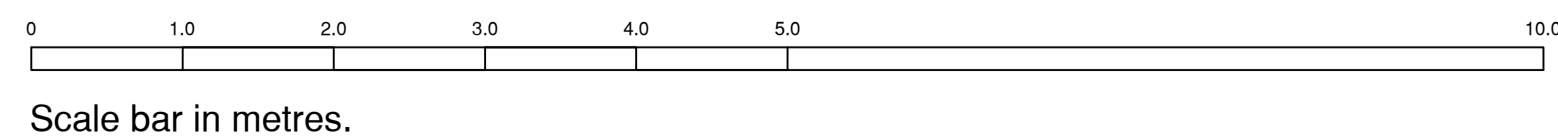

Rev	Date	Description



puzzlearchitecture.co.uk  
contact@puzzlearchitecture.co.uk



## Planning

Drawing Ref  
**Proposed Elevations**

Project  
**20 Donnington Road, Brighton**

Project No	Drawing No	Rev	
20DON	101		
Drawn	Checked	Scale	Date
LC	LC	1:50 @ A1	13.02.24