


General Notes
 1. All dimensions are to be checked onsite. Do not scale from these drawings.
 2. Structural information on drawings is shown for quick reference only. Refer to Structural Engineers drawings and calculations for construction information.
 3. Building Regulations compliance is the responsibility of the contractor.


Key - Annotations

- Existing wall
- Proposed wall
- Levels
- Φ RWP Rainwater pipe
- Φ SVP/SS Soil vent pipe/stub stack
- Φ GULLY Gully
- Boiler
- Electrical consumer board
- Gas/Electric meter
- Inspection Chamber


WC: Window cill height
 WH: Window head height
 DH: Door head height
 B: Beam height

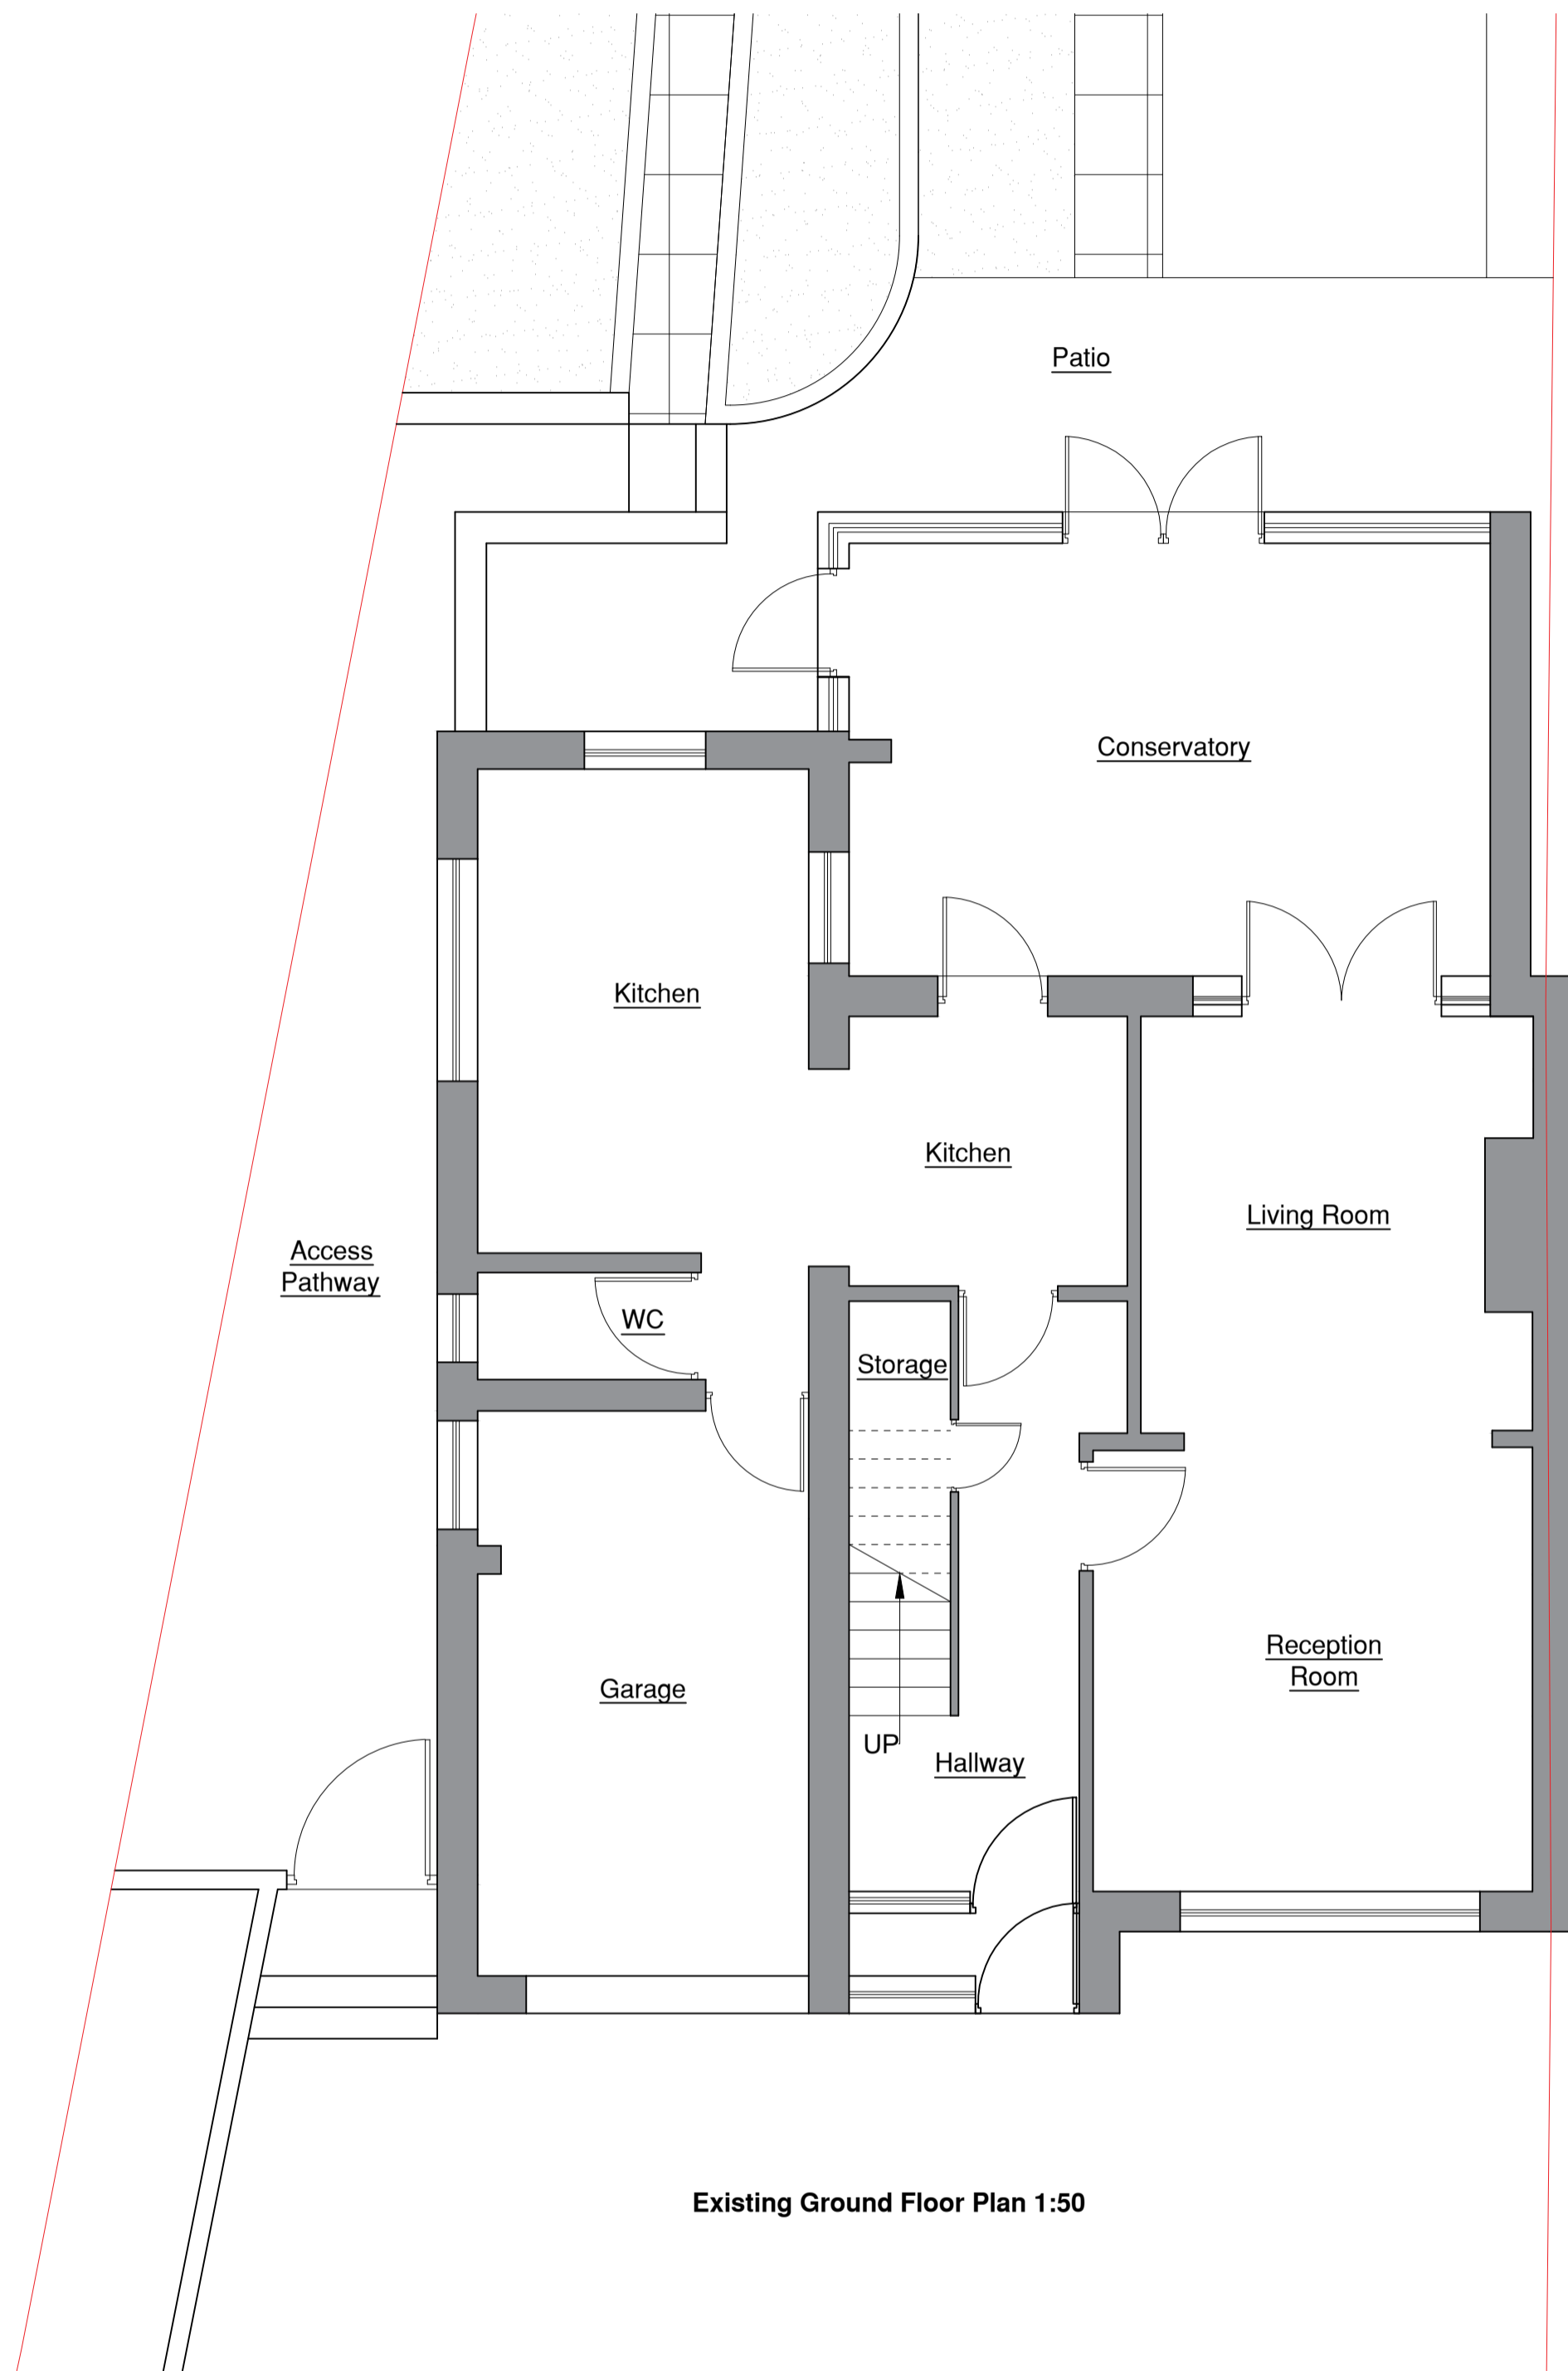


Existing Ground Floor Plan 1:50

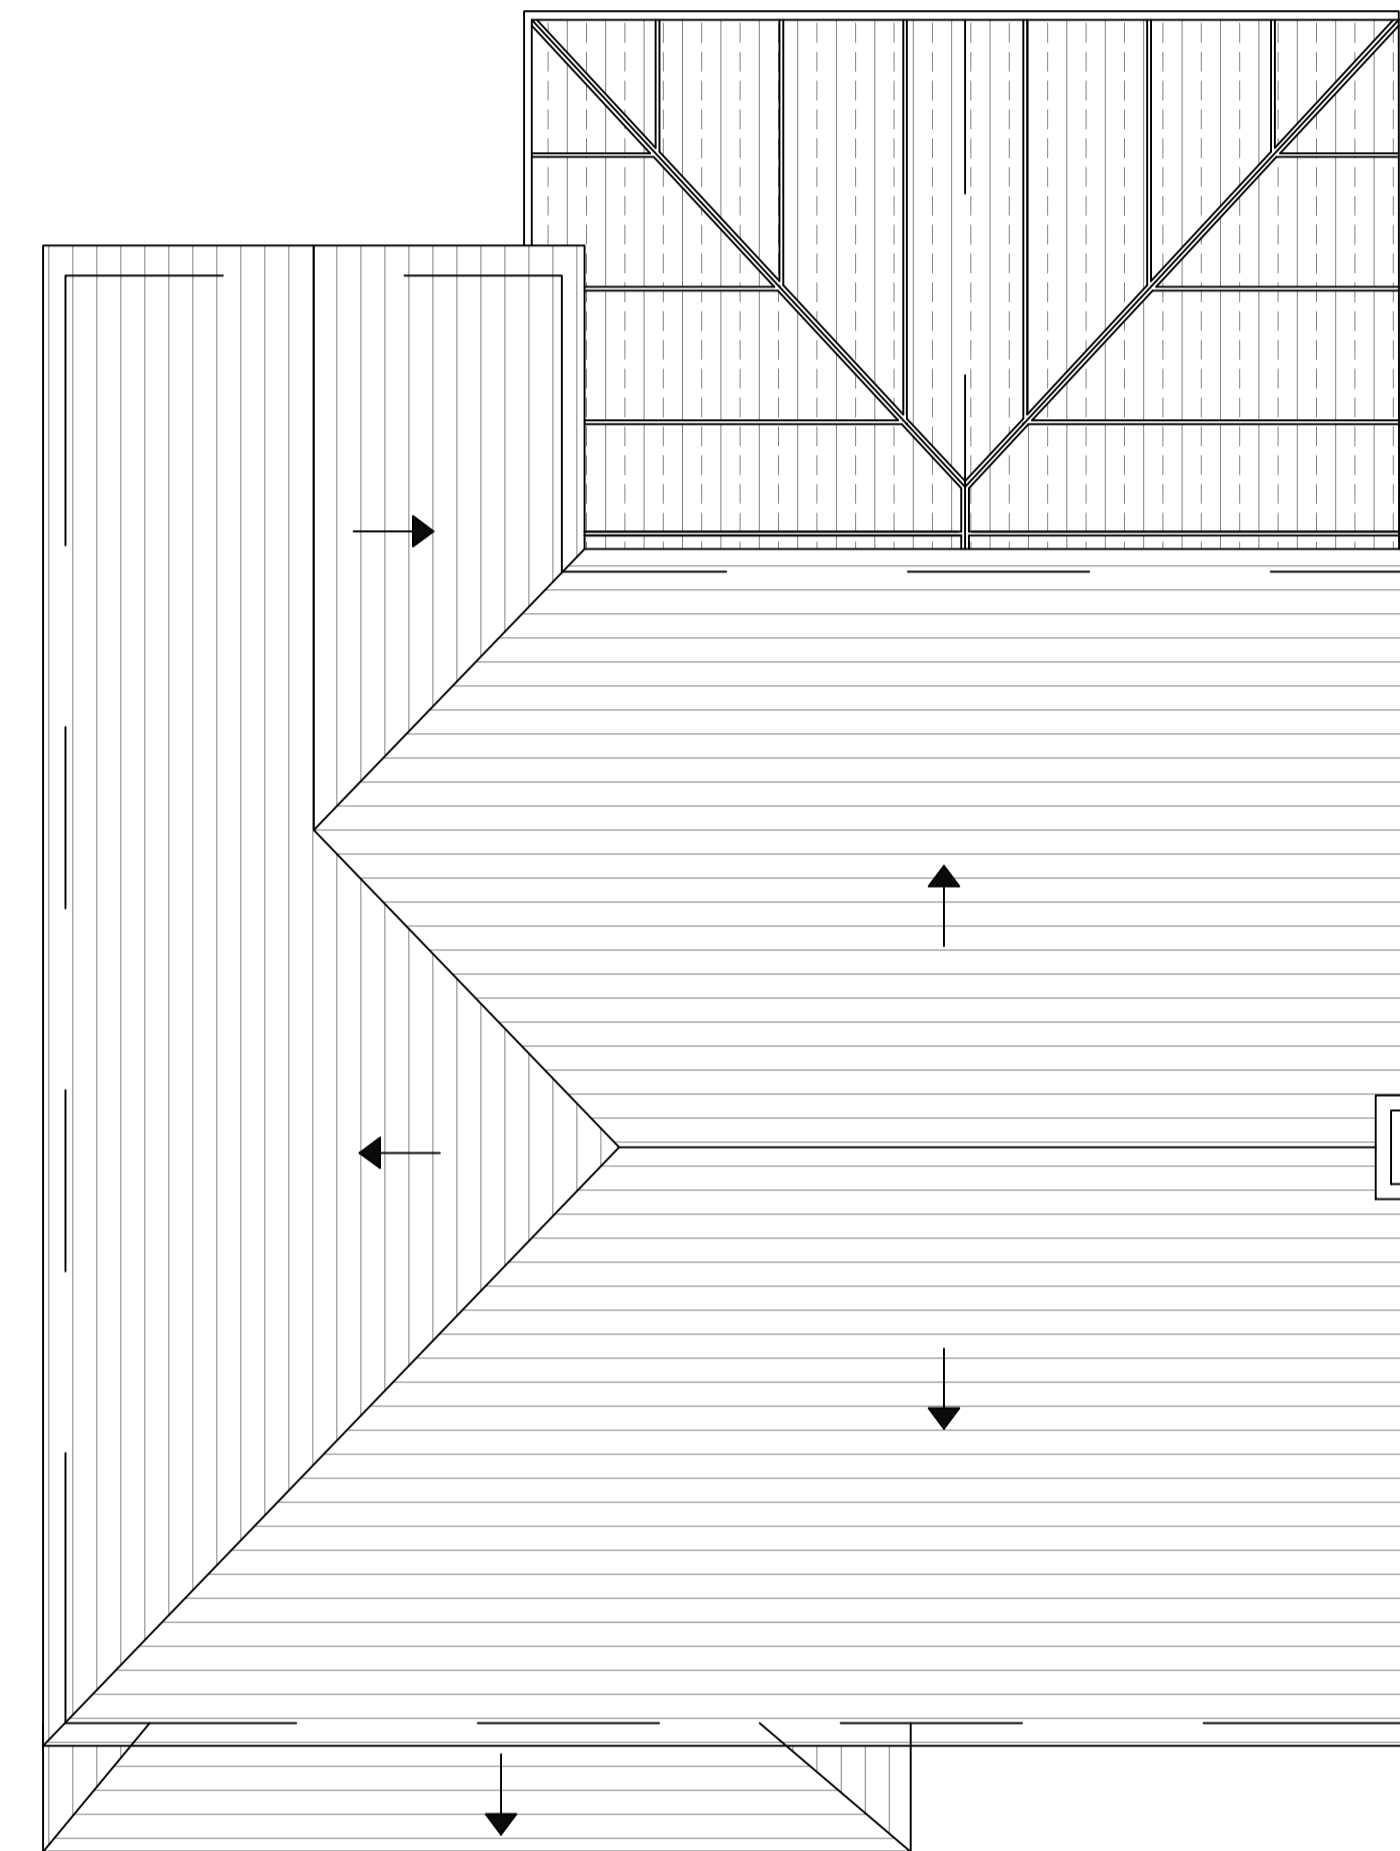

Existing Roof Plan 1:50

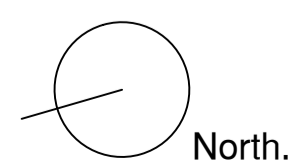

North.

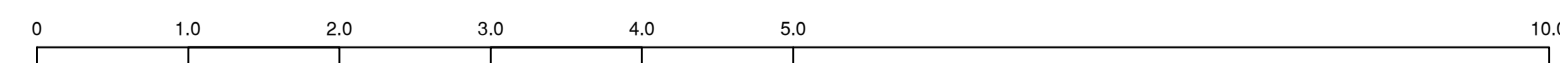

Scale bar in metres.

Rev	Date	Description



puzzlearchitecture.co.uk
 contact@puzzlearchitecture.co.uk



Planning

Drawing Ref
Existing Ground and Roof Plans

Project
20 Donnington Road, Brighton

Project No	Drawing No	Rev	
20DON	001		
Drawn	Checked	Scale	Date
LC	LC	1:50 @ A1	13.02.24