


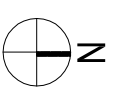


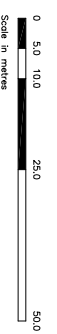

Site Plan 1:1250

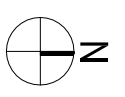

Block Plan 1:500

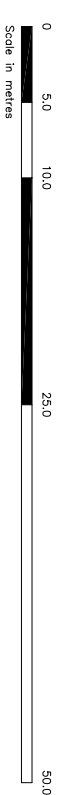

Block Plan 1:500

Proposed Extension
 Garage to be demolished
 Rear Terrace

date	revision	notes

Lewis McMillan Architects

7 Queen Square, Brighton, BN1 3FD
 T: 01273 327424
 E: info@lm-arch.co.uk

project: Site and Rear Extension

location: 3 Sandringham Close
 Hove
 BN3 6XE

client: Ed and Charmie

drawing: Site Plan & Block Plan

scale: 1:1250 1:500
 date: 01.12.20
 drawn: CL
 checked: CL
 page: A3
 drawing: /
 rev: /