



INDICATIVE


ch	ceiling height
fl	Floor level relative to external survey
h	head height from floor
in	inversion heater
min	minimum height from floor
max	maximum height from floor
s	sill height from floor
u/s	height to underside

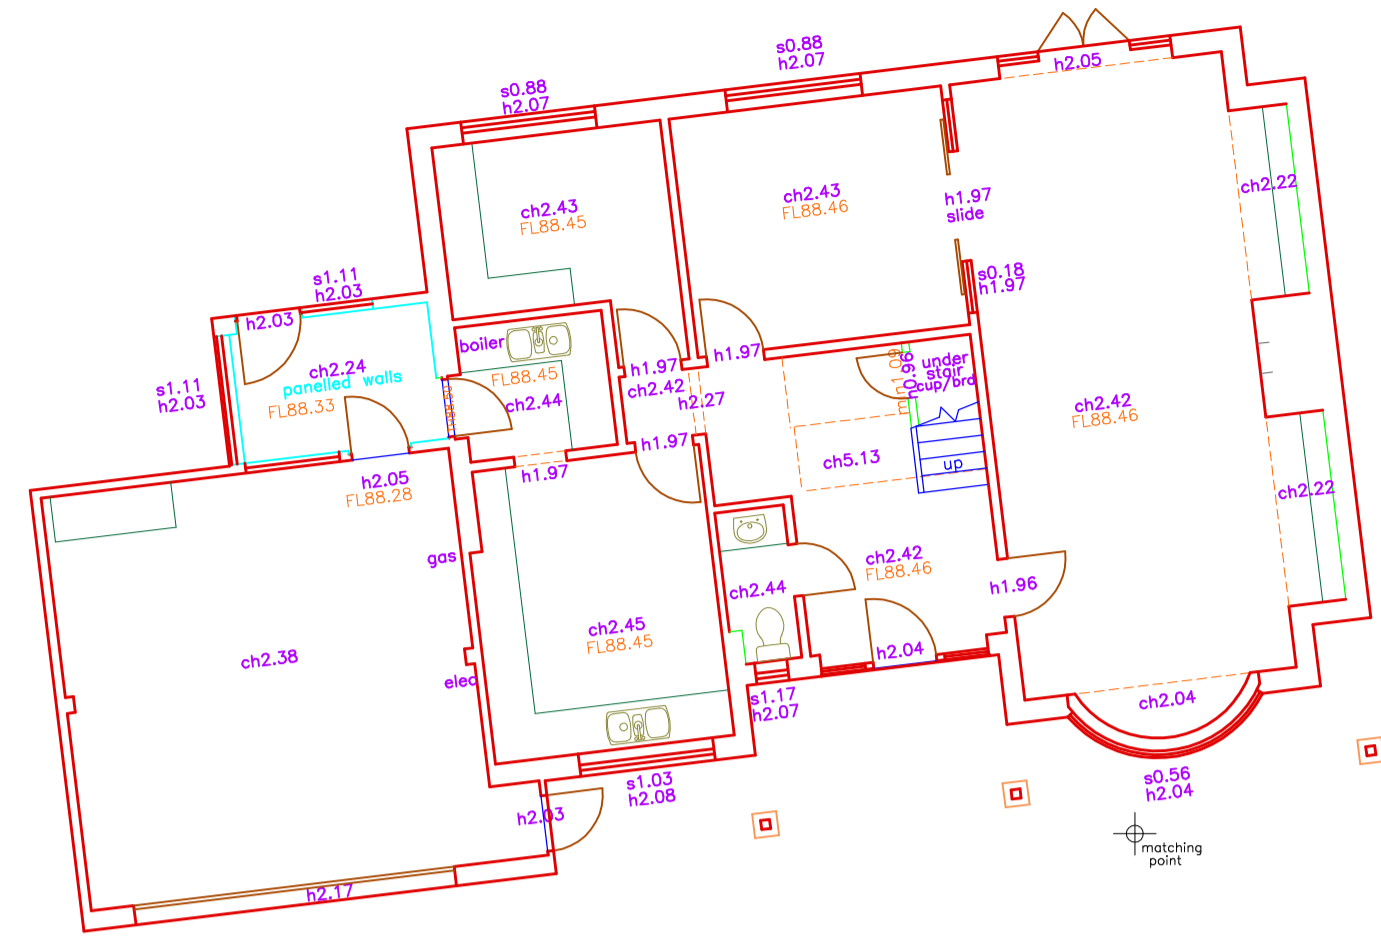


GROUND FLOOR PLAN

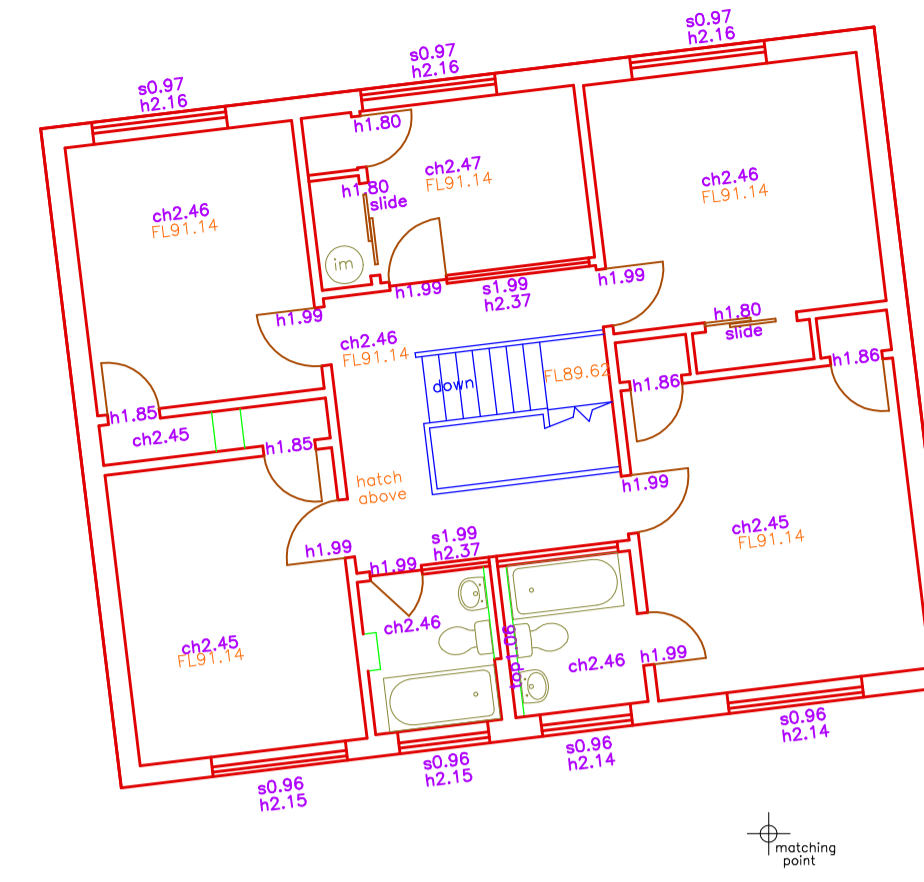


FIRST FLOOR PLAN

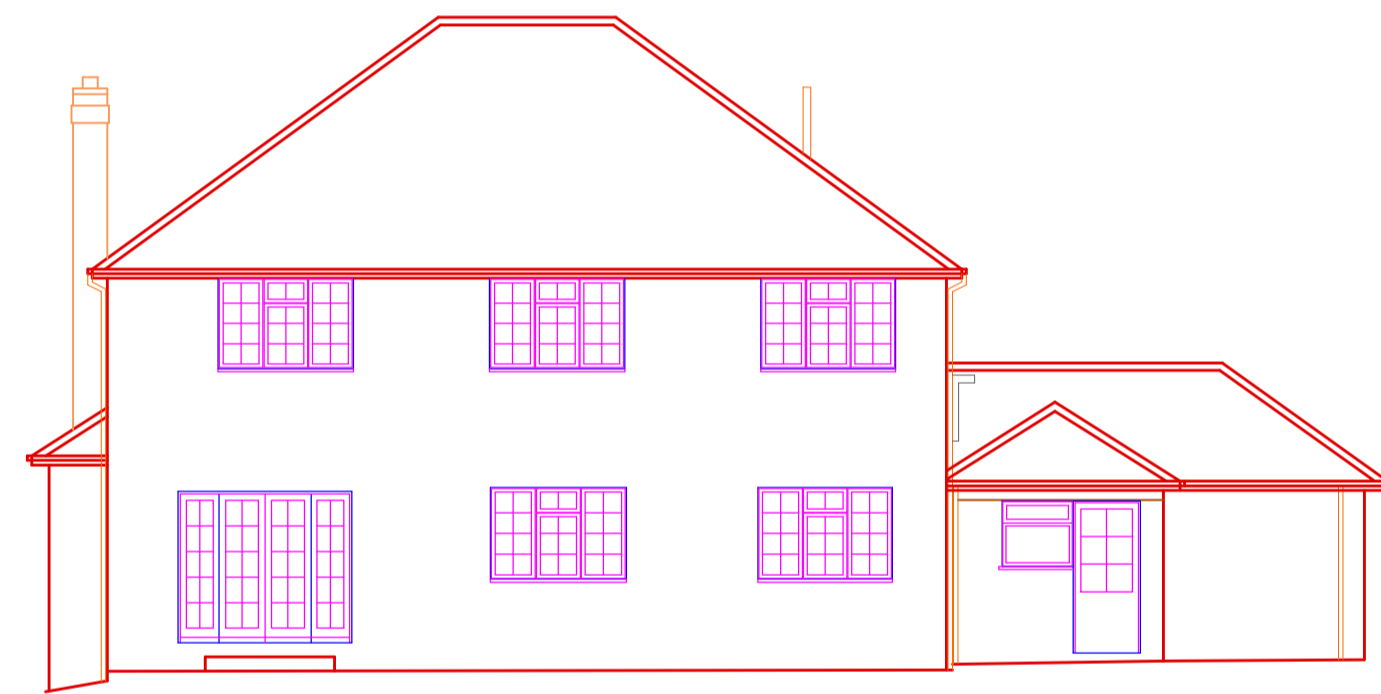


85.0m DATUM
NORTH ELEVATION

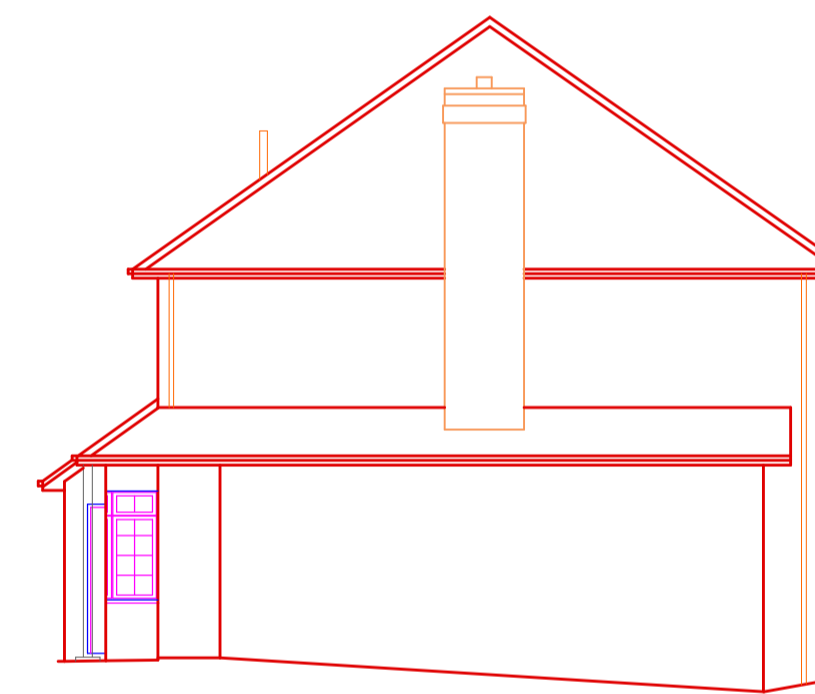

85.0m DATUM
EAST ELEVATION

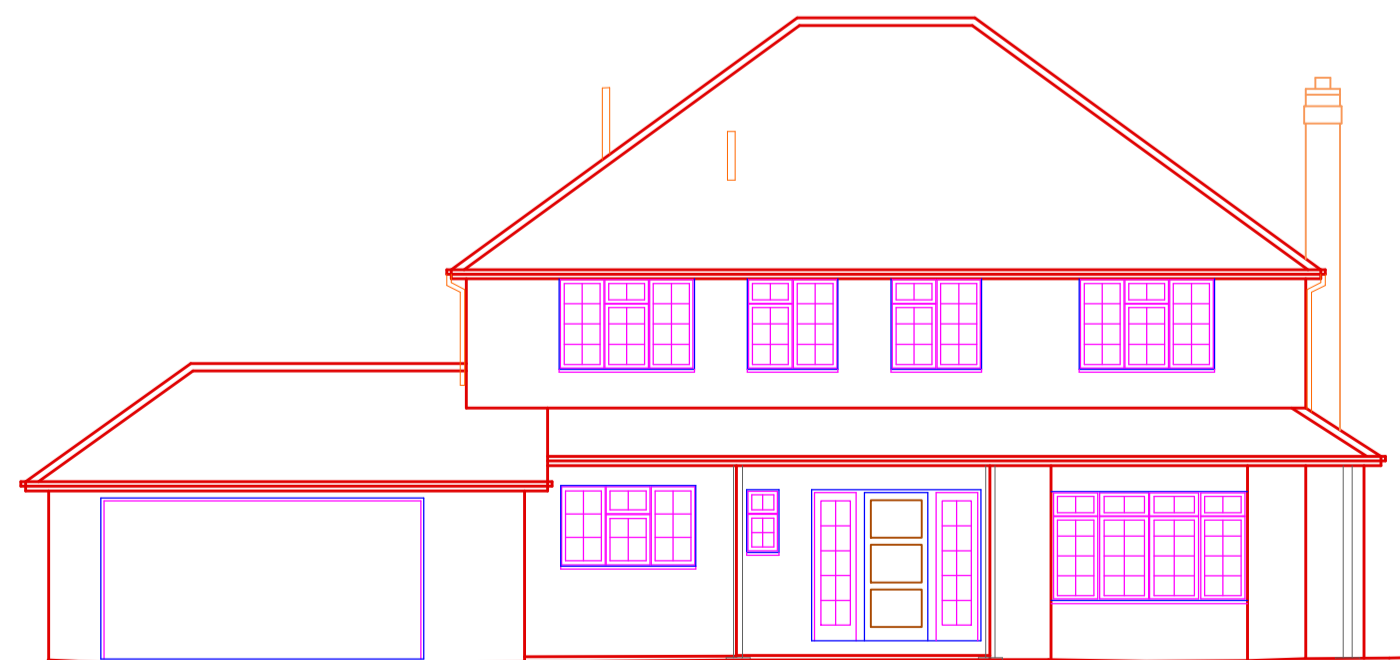

85.0m DATUM
SOUTH ELEVATION

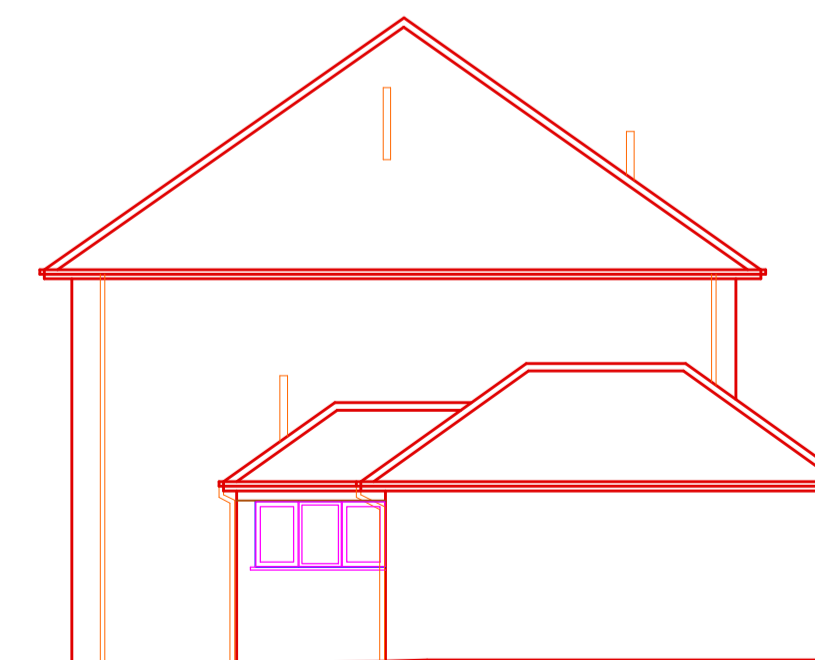

85.0m DATUM
WEST ELEVATION

NOTES:
LEVELS RELATE TO BS DATUM
ALL DIMENSIONS & LEVELS SHOWN IN METRES
ON SITE DIMENSION ACCURACY IS TAKEN RELATIVE TO THE PRINTED SCALE AND SHOULD BE CHECKED ON SITE WHERE OF CRITICAL IMPORTANCE

**P STUBBINGTON
LAND SURVEYS LTD**

THE MEAD
DURLEY BROOK ROAD
DURLEY
SOUTHAMPTON
HAMPSHIRE
SO32 2AR
TEL : 023 8060 1876
MOBILE : -
07973 348165
EMAIL : -
PAUL@PSLANDSURVEYS.COM

CLIENT: - A WELCH

CONTRACT: - MORNHURST
NORTHBROOK CLOSE
WINCHESTER

TITLE: - BUILDING SURVEY

SCALE: - 1:100 @A1

DRAWING NO. 10821/02

DATE: - NOVEMBER 2023

SURVEYOR: - PS/NLA

