



Roof Plan

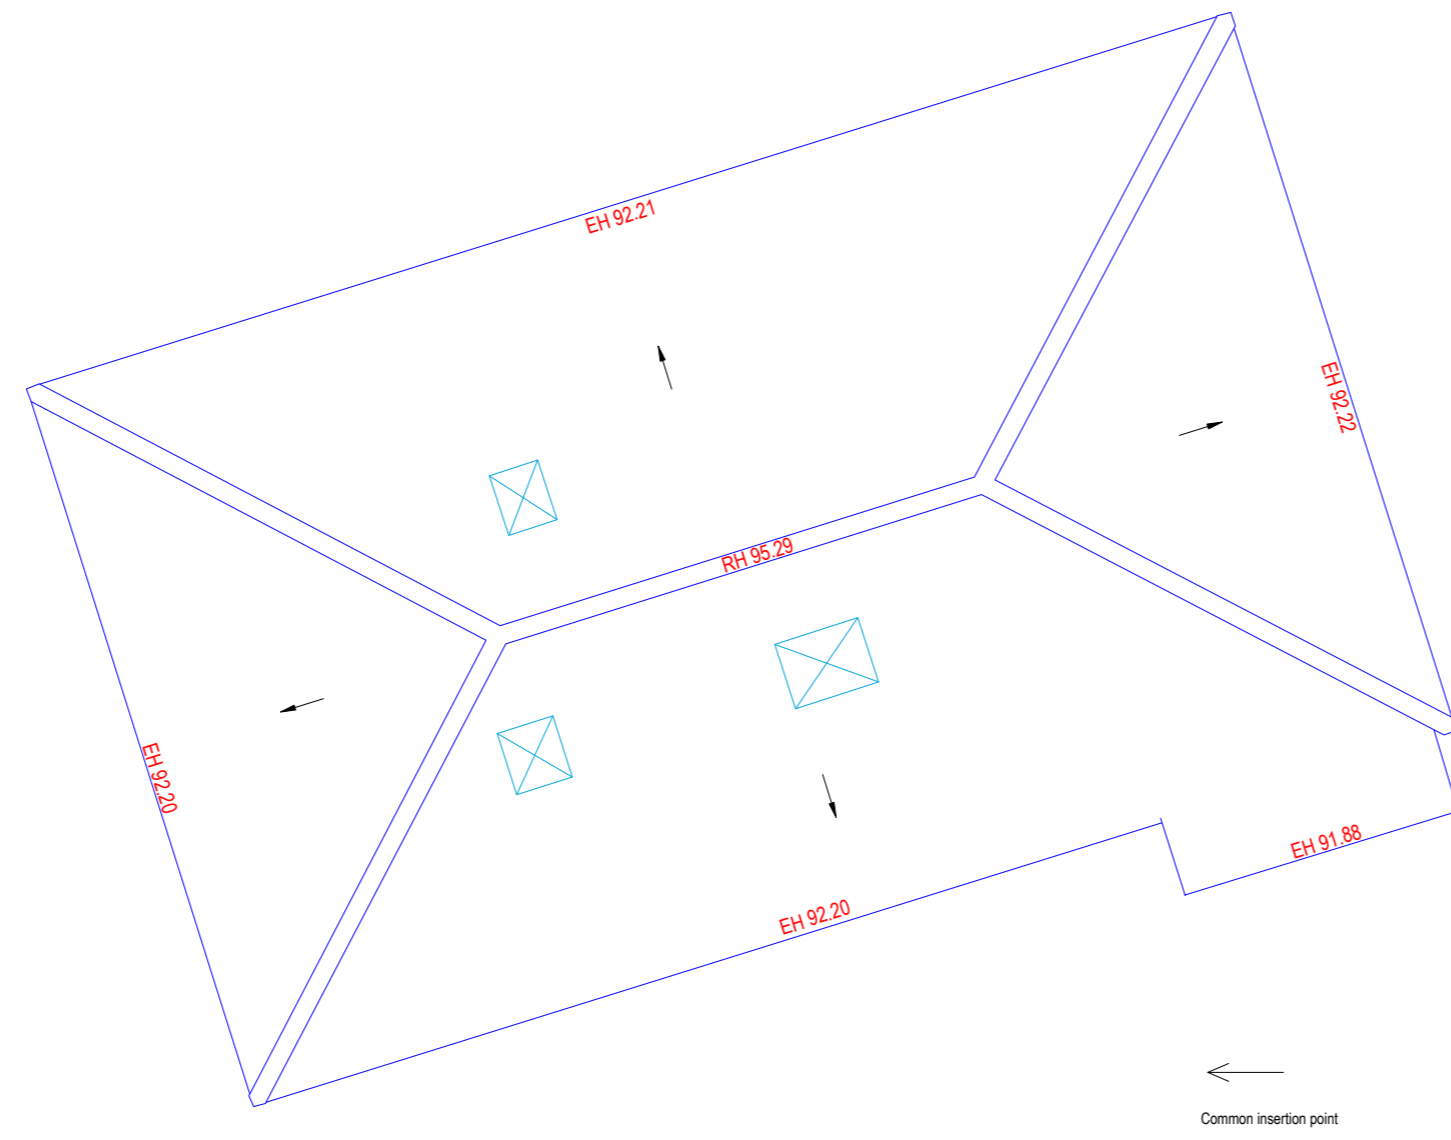


First Floor

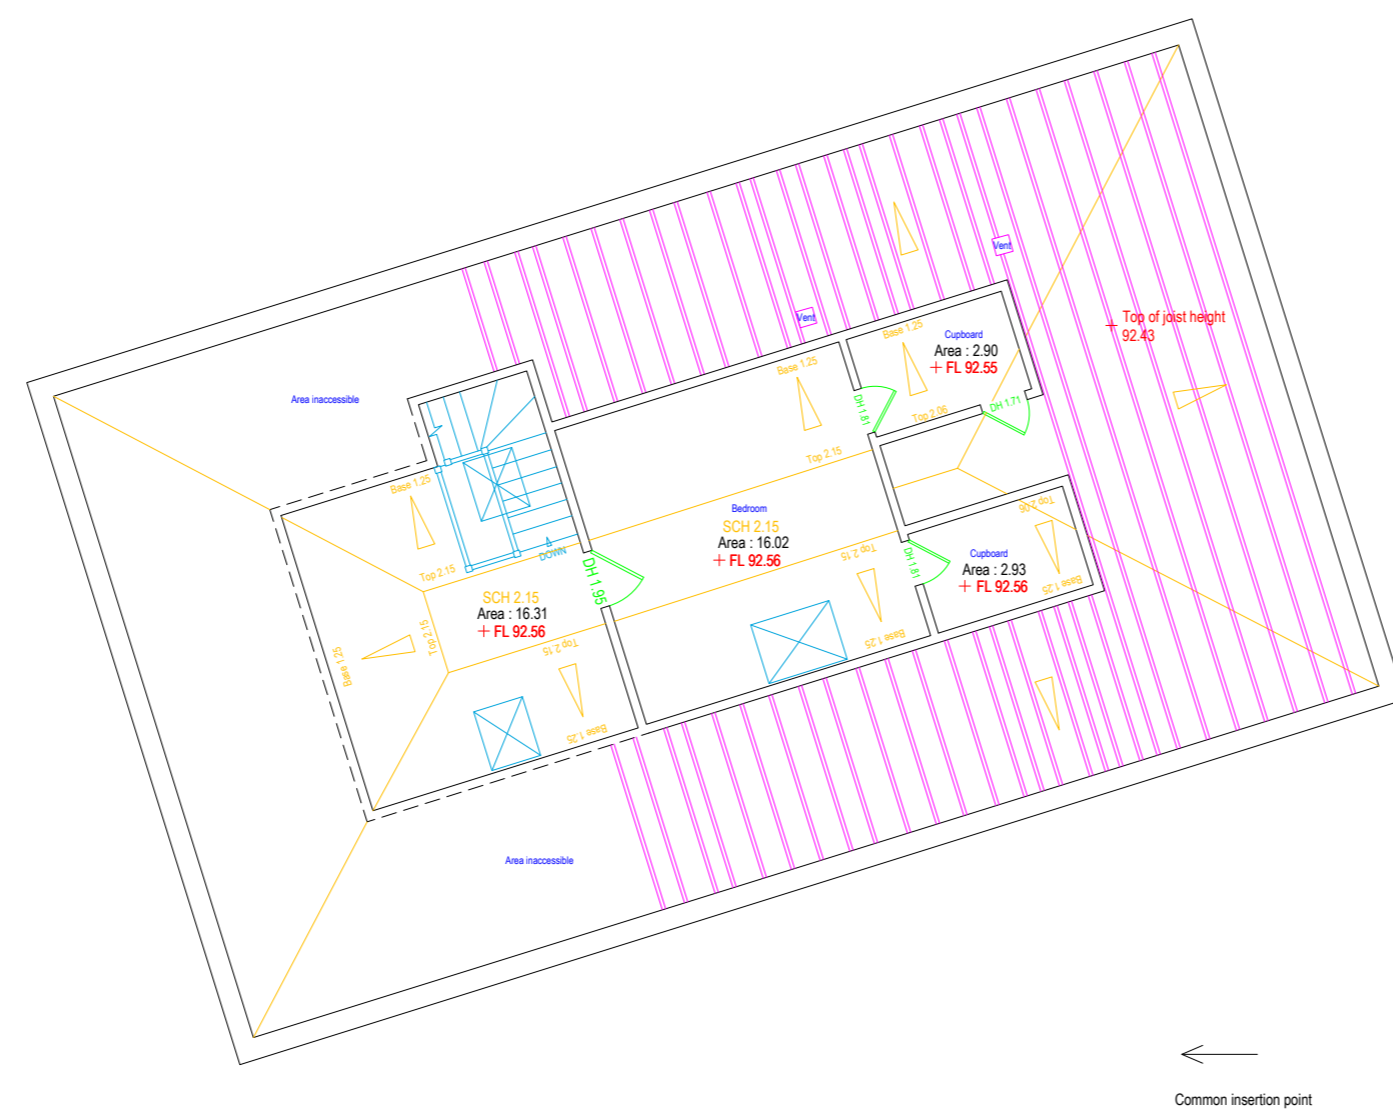

Ground Floor



Scale Bar

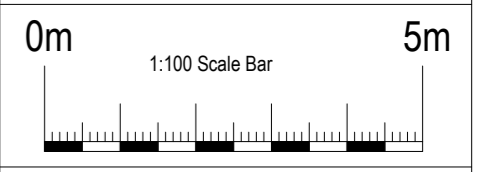

Abbreviations

FL 0.00	Floor level to GPS datum
FCH 0.00	Floor to false ceiling height
SCH 0.00	Floor to structural ceiling height
F-C 0.00	Floor to oil height
C-H 0.00	Cill to head height
DH 0.00	Door Height
Area: 0.00	Room area
BH 0.00	Beam with floor to underside height
F/P	Fire Place
	Skylight window
	Fuse box
	Toilet
	Wash basin
	Sloping ceiling
	Sink
	Shower cubicle
	Door
	Window

Notes

The grid and datum for this survey is based on the Ordnance Survey grid OSGM15, site centred on control station GPS1 with a scale factor of 1.00  
This drawing has been created for use at a scale of 1:100

North

**J. Brotherton & Partners**  
Land Surveyors & Engineers

First Floor: 115 Frogmore Lane  
Wetherby, West Yorkshire WF8 9DD  
Tel: 01937 545418  
Email: info@jbrotherton.co.uk  
Web: www.jbrotherton.co.uk

Client	James Phare
Drawing Title	Measured Building Survey
Location	30 Rosebery Road, New Alesford
Revisions / Dates / Notes	

LEVELS BASED ON:	OSGM15	Surveyor:	MD	Assistant:	SB
GRID BASED ON:	OSGM15	Drawn By:	MB	Checked By:	MD

Drawing: JCB-001

JCB - 23122 - 30 Rosebery Road - Measured Building Survey.dwg

SCALE (when printed): 1:100 @ A1

REVISION No. 1

Date: 14-04-23

Removal of this block also removes all warranties. All critical dimensions, positions and levels to be checked on site.