




Decorative repairs to front elevation to match existing materials

1 FRONT ELEVATION

1 : 100

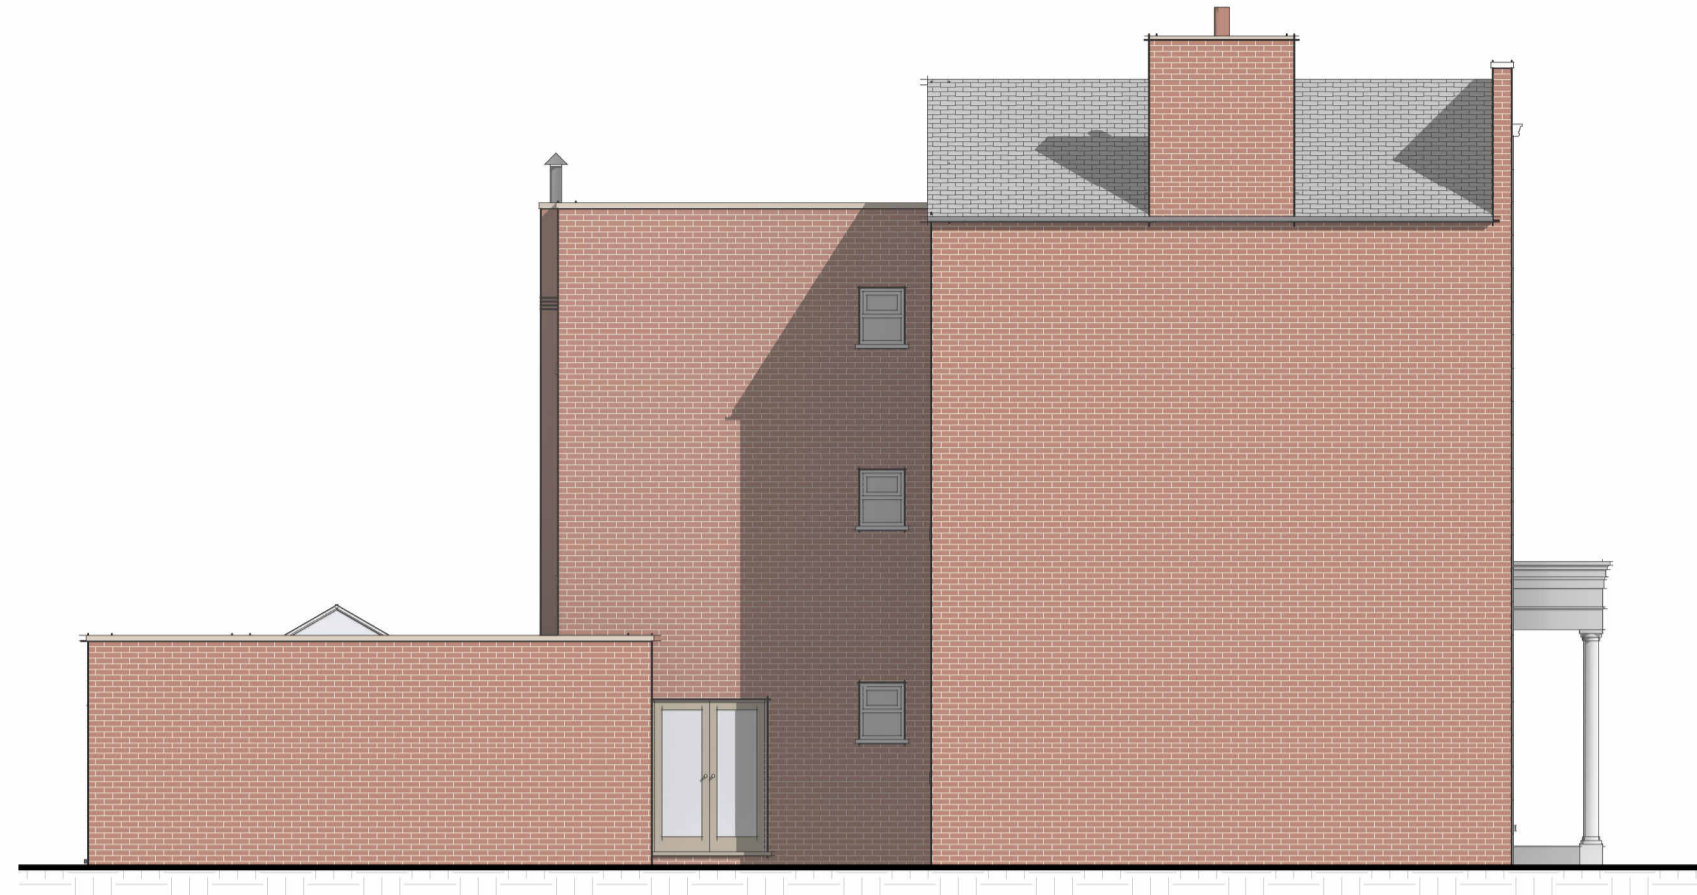


2 LEFT ELEVATION

1 : 100



3 REAR ELEVATION

1 : 100

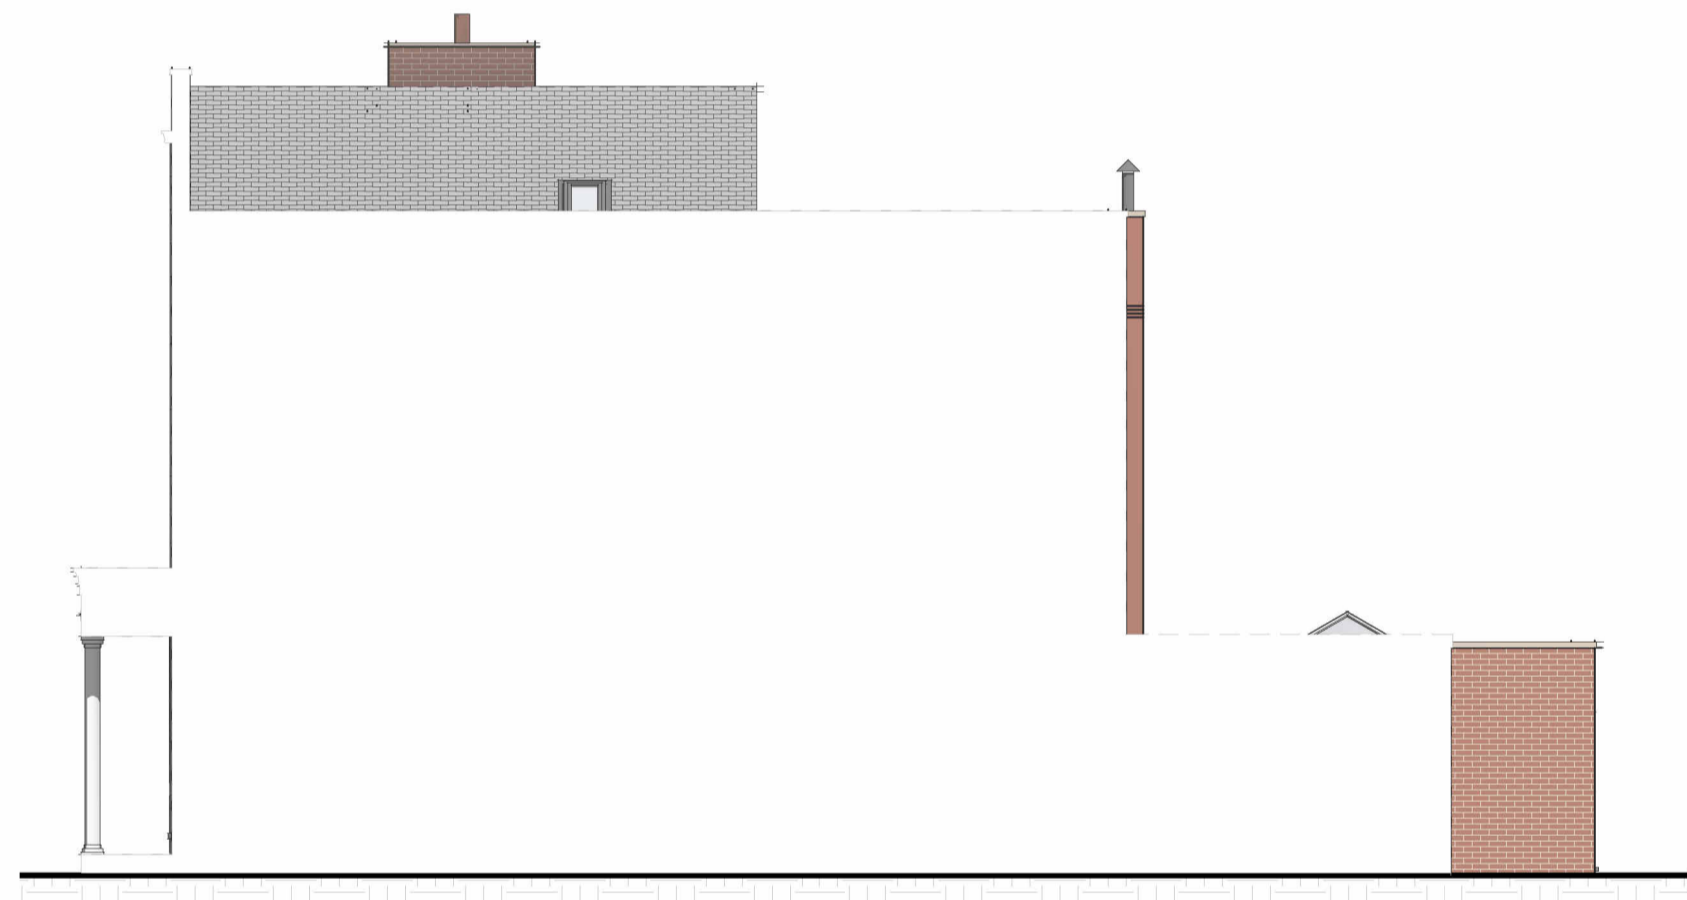


4 RIGHT ELEVATION

1 : 100



5 3D REAR

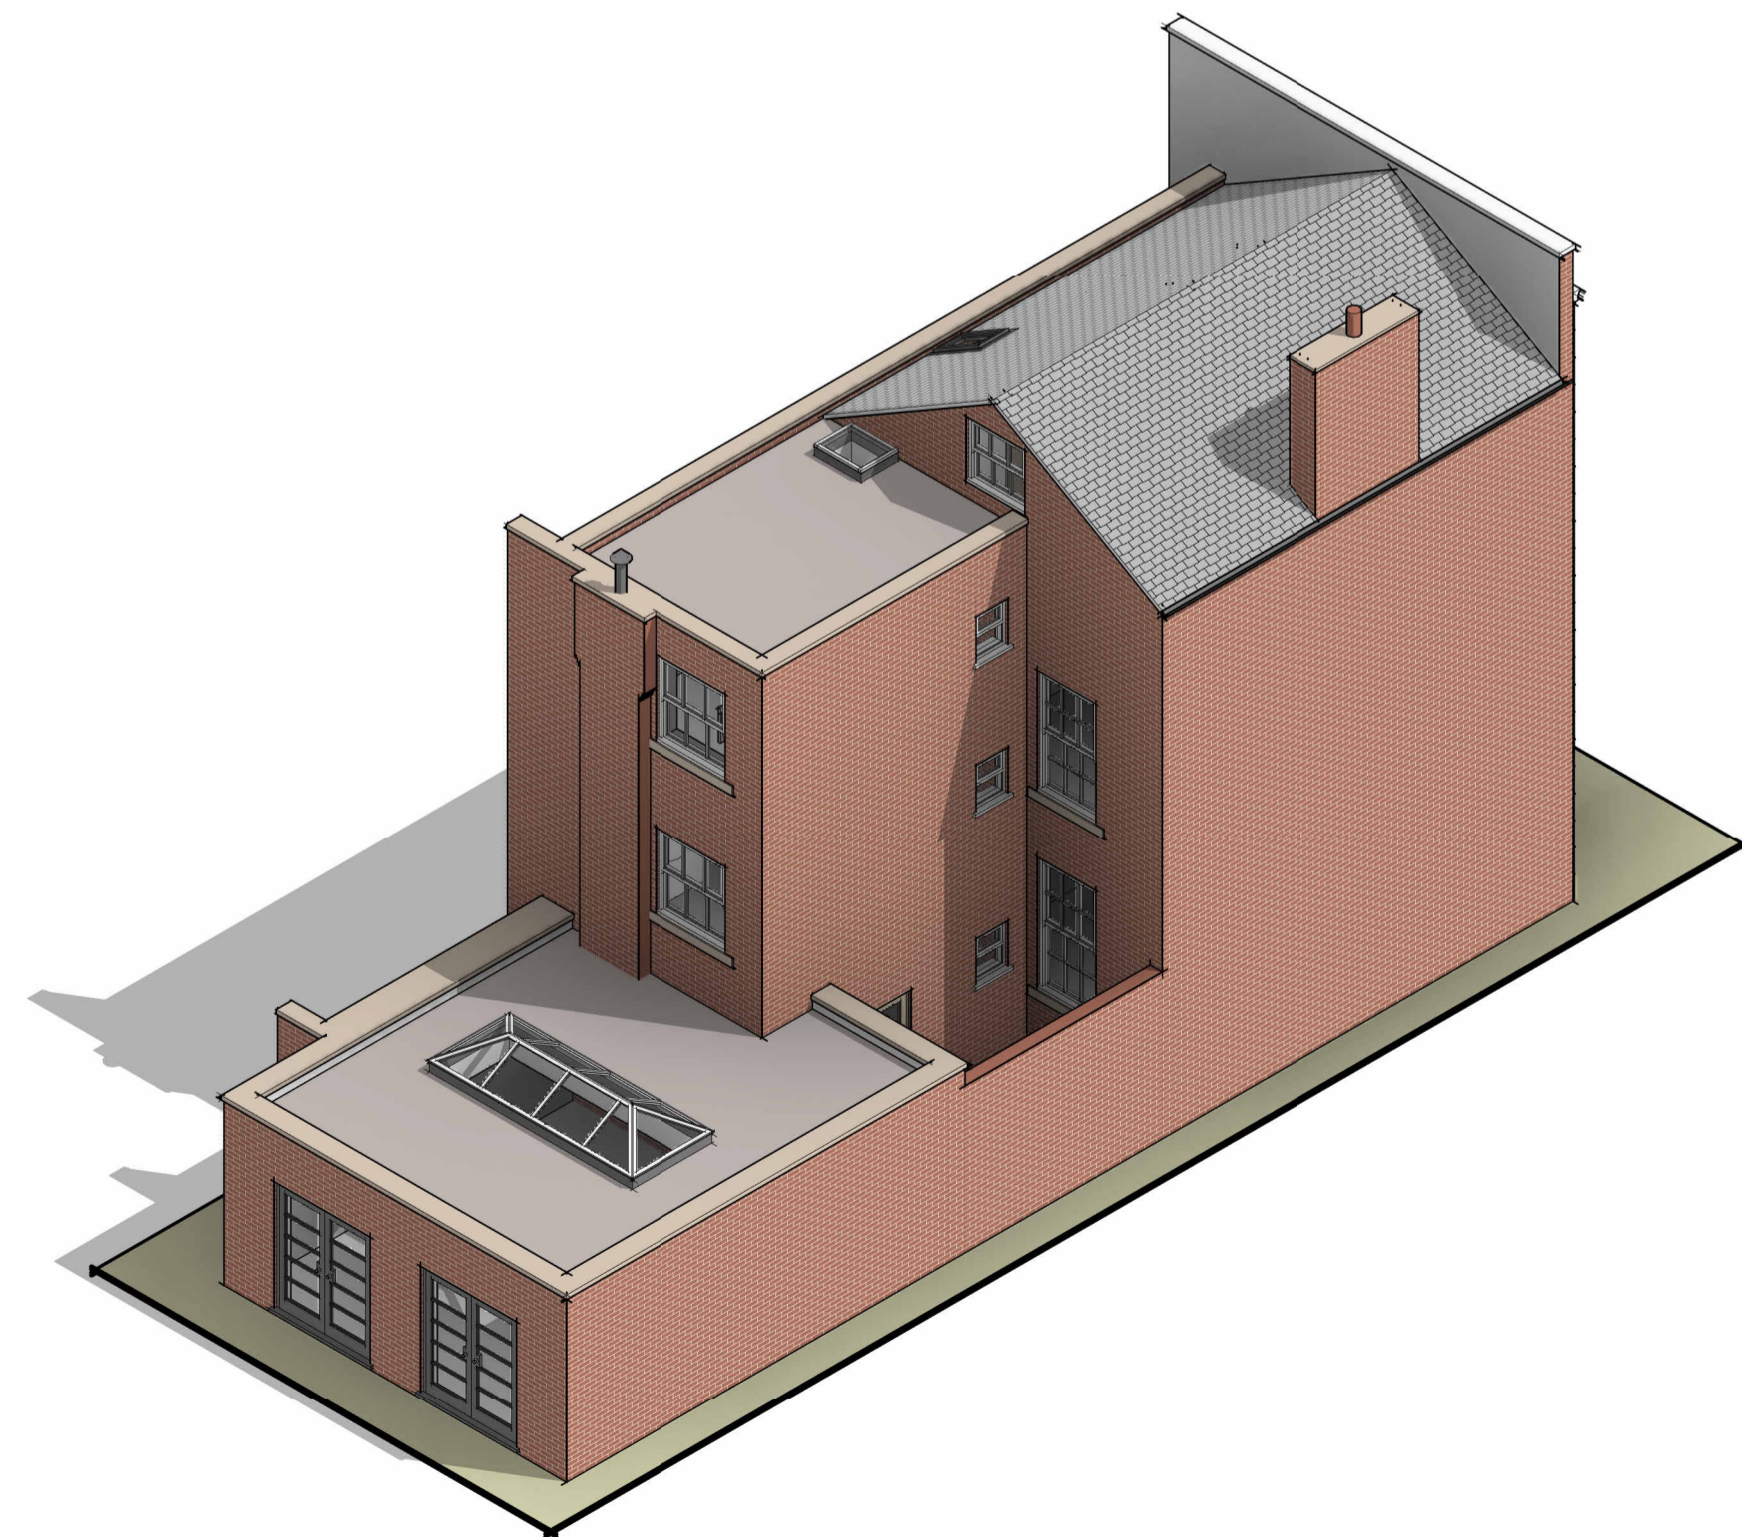

6 3D REAR TOP

10 BINSWOOD AVENUE
LEAMINGTON-SPA, WARWICKSHIRE CV32 5SQ

ian denton

Tel: 01564 77 7172 - Email: design@iaindenton.com



These drawings are copyrighted by iain denton Ltd 2016 and may not be reproduced, distributed or copied until payment in full has been made without the express written permission of iain denton Ltd.

It is the contractor's responsibility to check all dimensions prior to starting construction on site. Report any discrepancies to the Client or iain denton Ltd immediately. Measurements are taken from plasterboard side of stud partitions and internal brick / brick face to masonry walls.

Boundary positions shown represent interpretations of existing situations on site and do not constitute a legal definition. Clients are advised to verify all boundary positions on site and agree locations with neighbours prior to starting work.

Boundaries can be verified by checking title deeds or by consulting with your solicitor.

These proposals may include work covered by the Party Wall Act 1996. Notice should be given to neighbouring landowners prior to commencing work on site. If in doubt consult party wall surveyor prior to commencement of work on site.

PRINT ON A1 PAPER

TITLE
PROPOSED ELEVATIONS

DRAWING PHASE
PROPOSED

Client: **JOANNE DONAGHY**

Project Number: **C5803**

Drawn By: **ian Denton**

Scale: **1 : 100**

Date: **12/02/2024 17:02:03**

Sheet Number: **A104**