
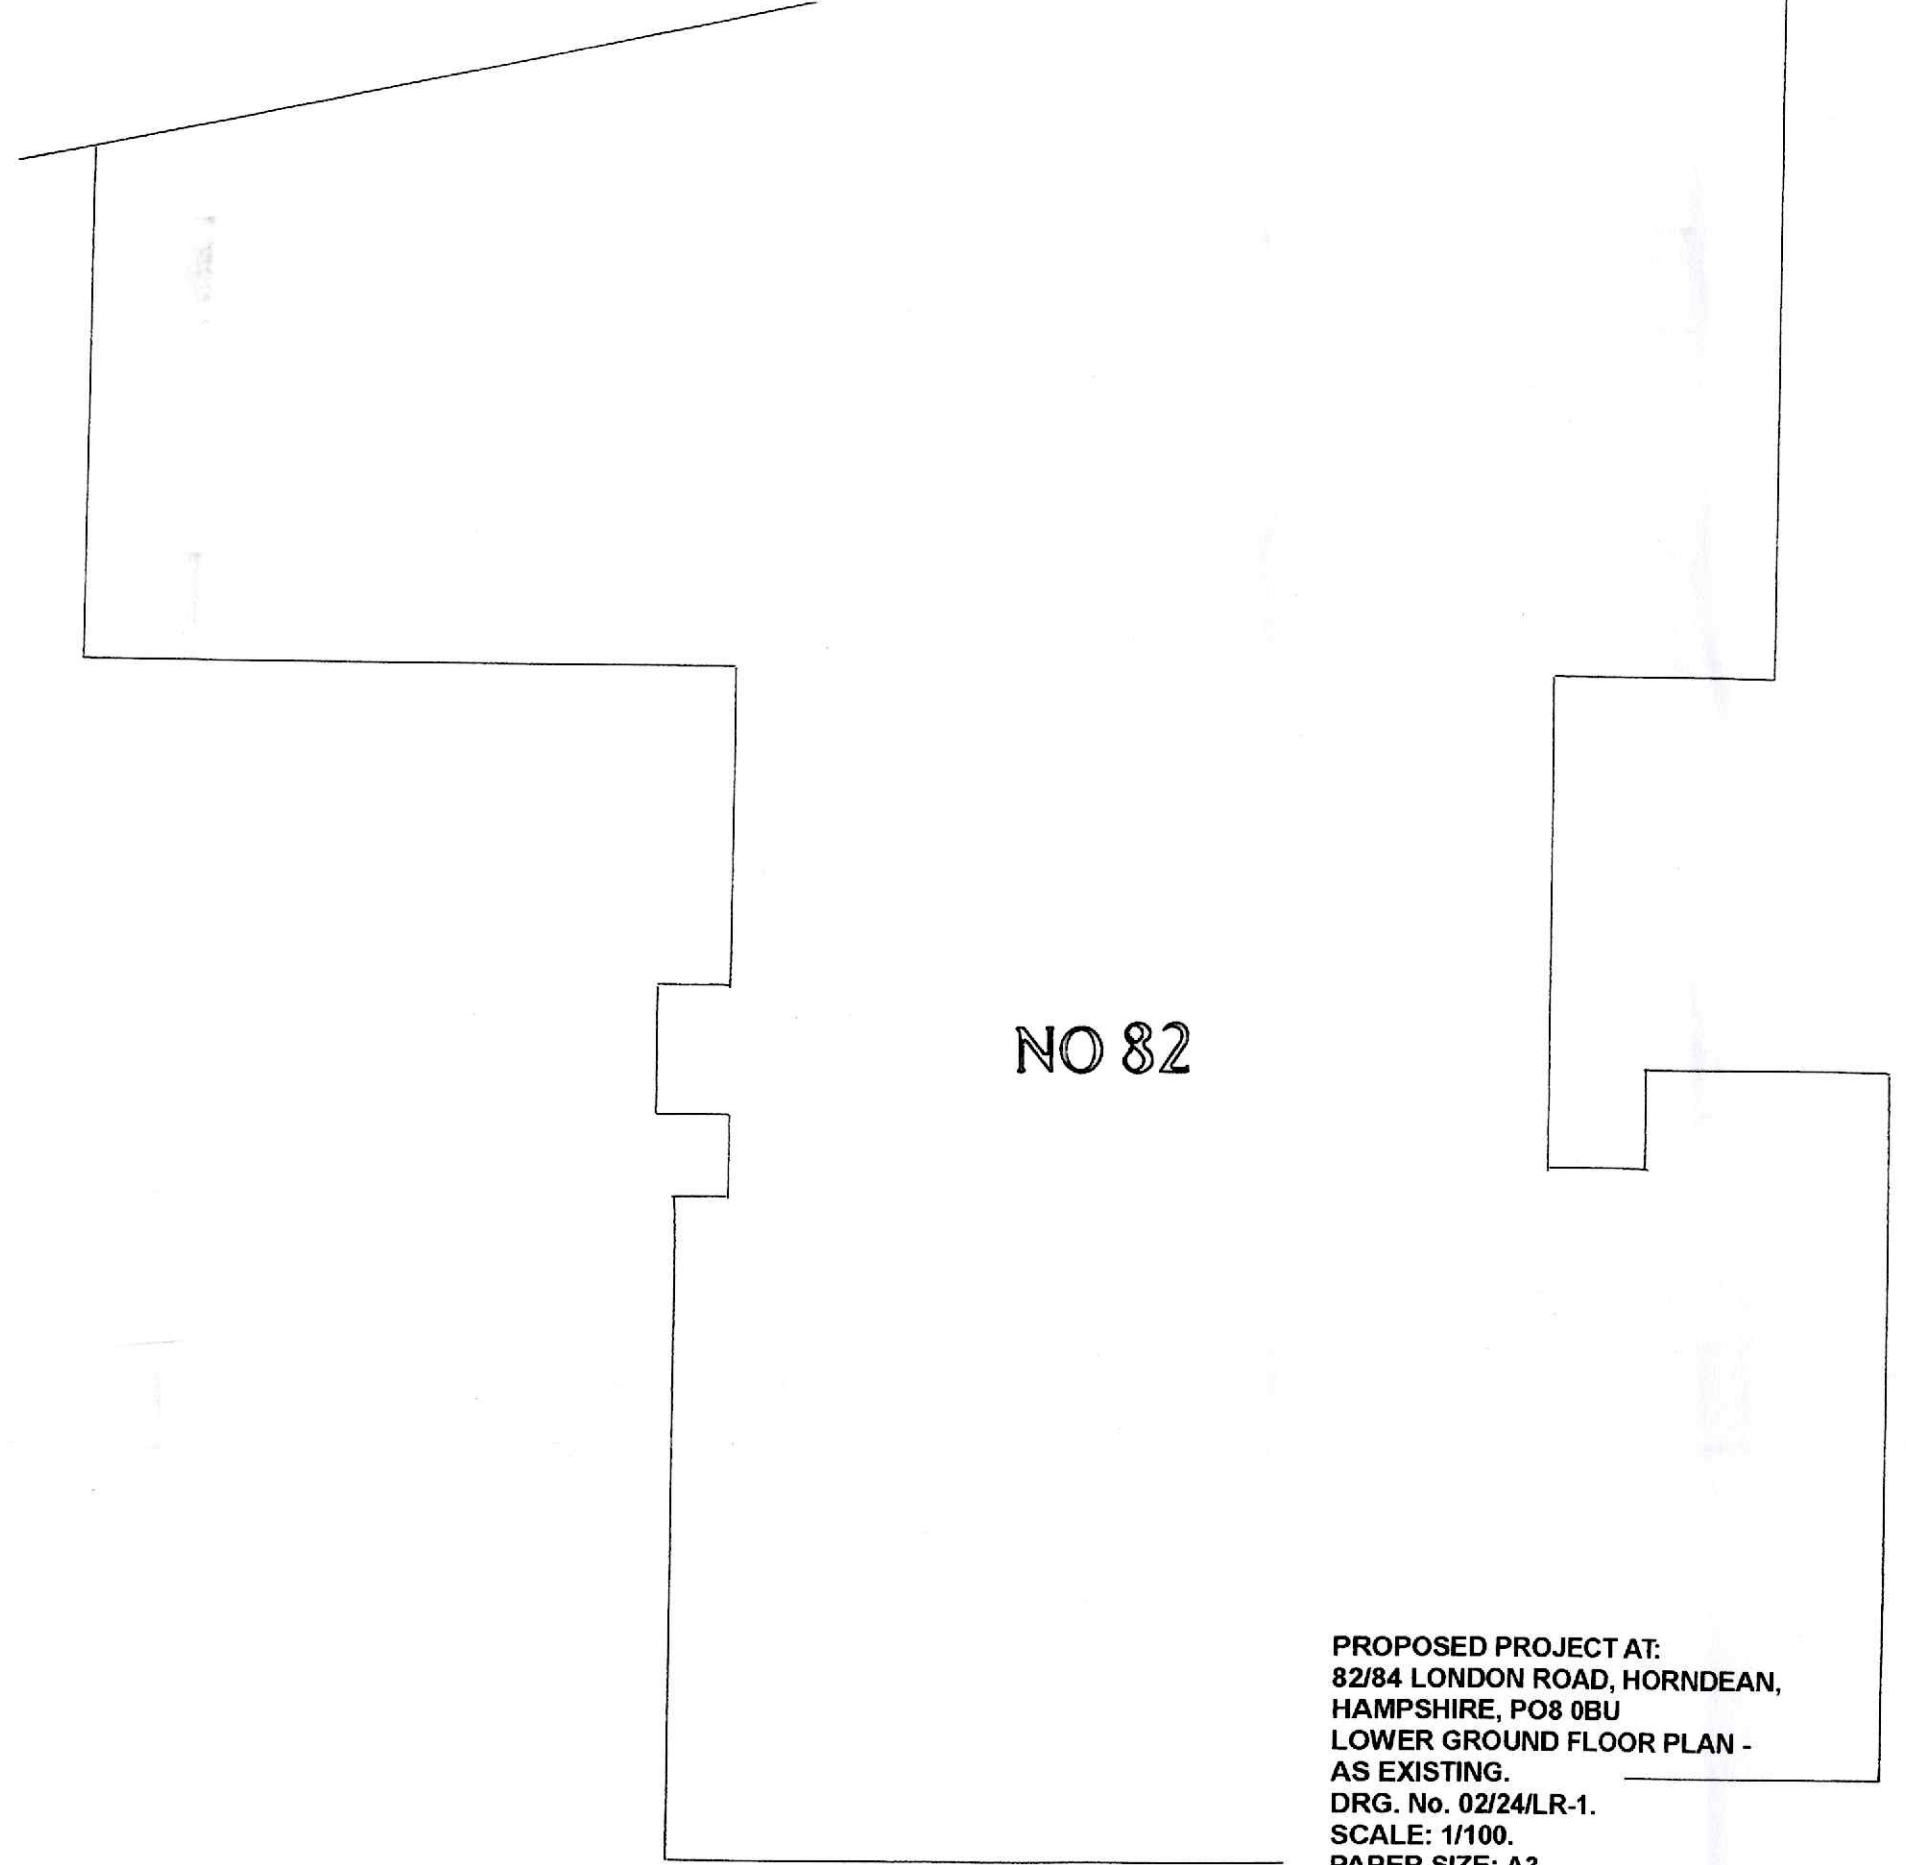


THE PROJECT SUPPORT PRACTICE

SURVEYING • CONCEPT & ARCHITECTURAL DESIGN • PLANNING
PROJECT MANAGEMENT • CONTRACT COSTING • CLAIMS CONSULTANTS


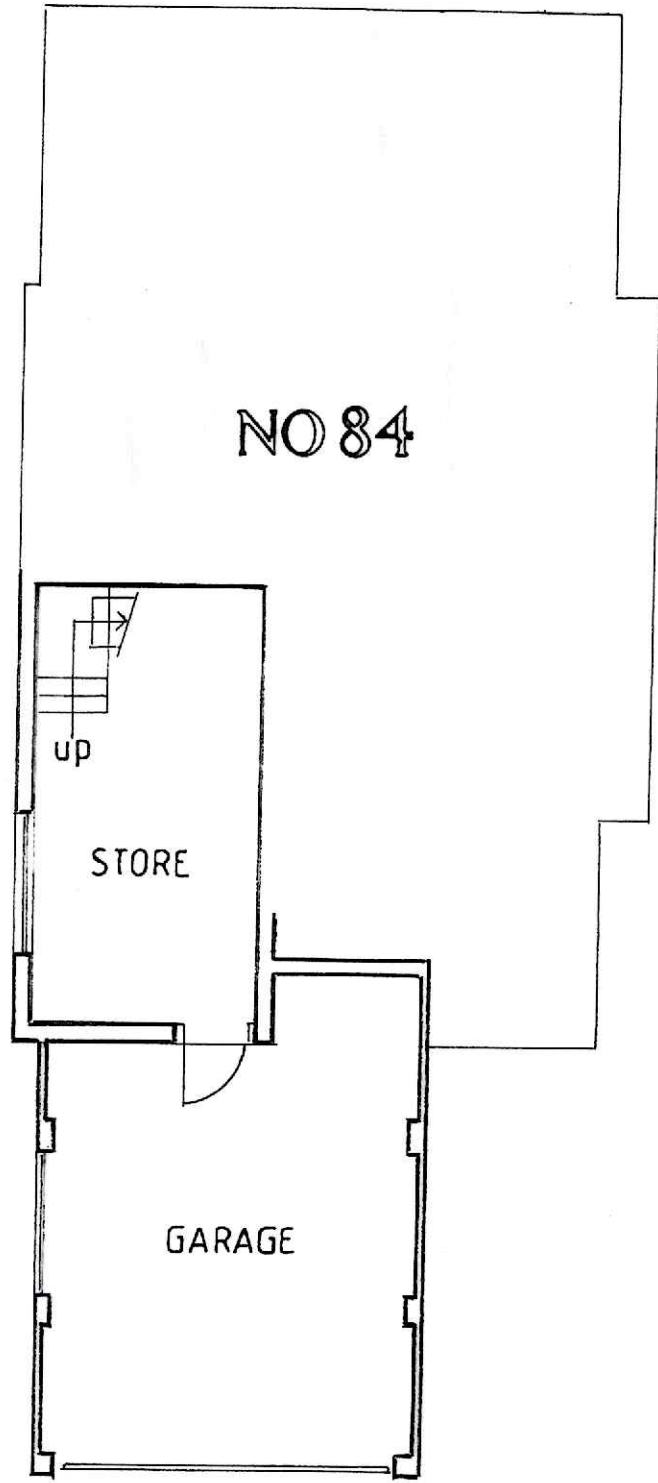


NO 82


PROPOSED PROJECT AT:
82/84 LONDON ROAD, HORNDEAN,
HAMPSHIRE, PO8 0BU
LOWER GROUND FLOOR PLAN -
AS EXISTING.
DRG. No. 02/24/LR-1.
SCALE: 1/100.
PAPER SIZE: A3

THE PROJECT SUPPORT PRACTICE


SURVEYING • CONCEPT & ARCHITECTURAL DESIGN • PLANNING
PROJECT MANAGEMENT • CONTRACT COSTING • CLAIMS CONSULTANTS

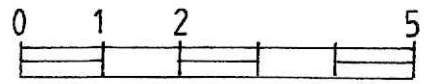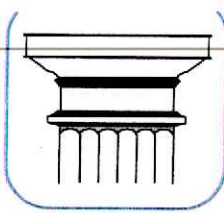






NO 84

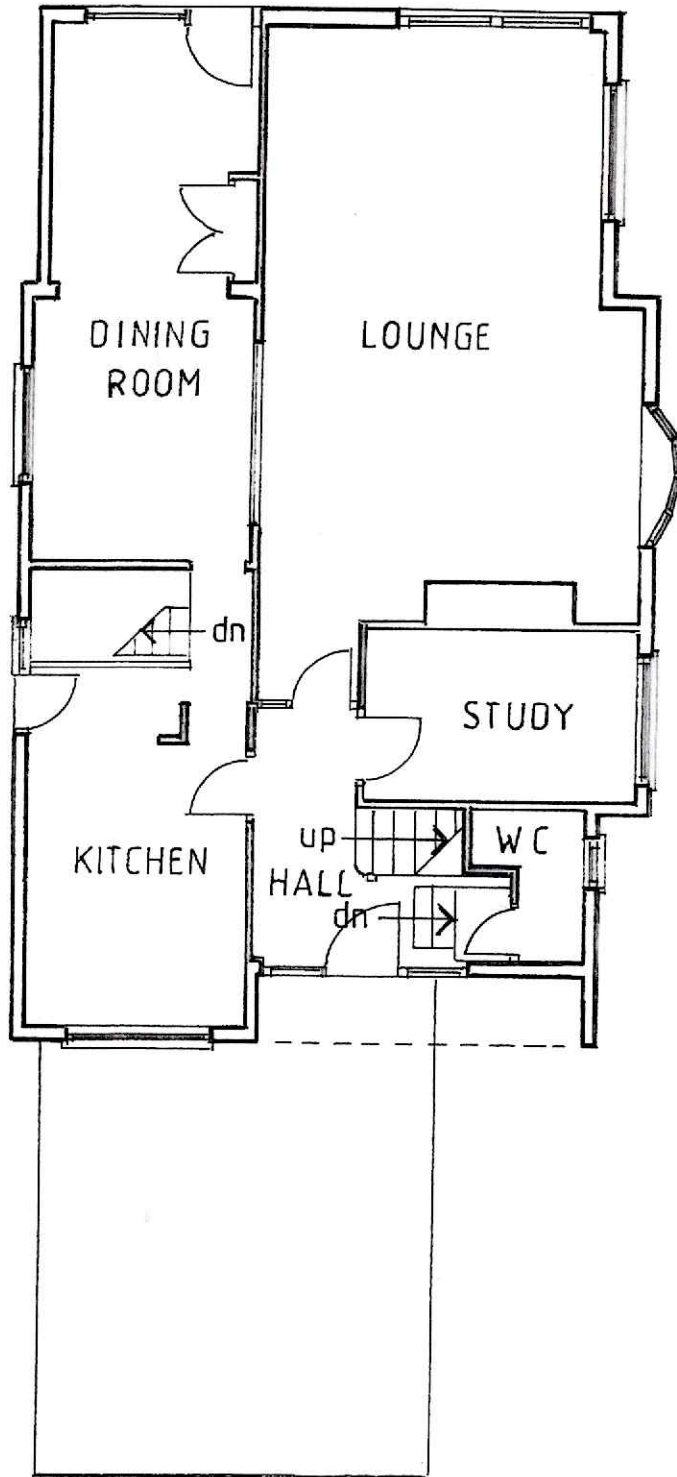

NO 82

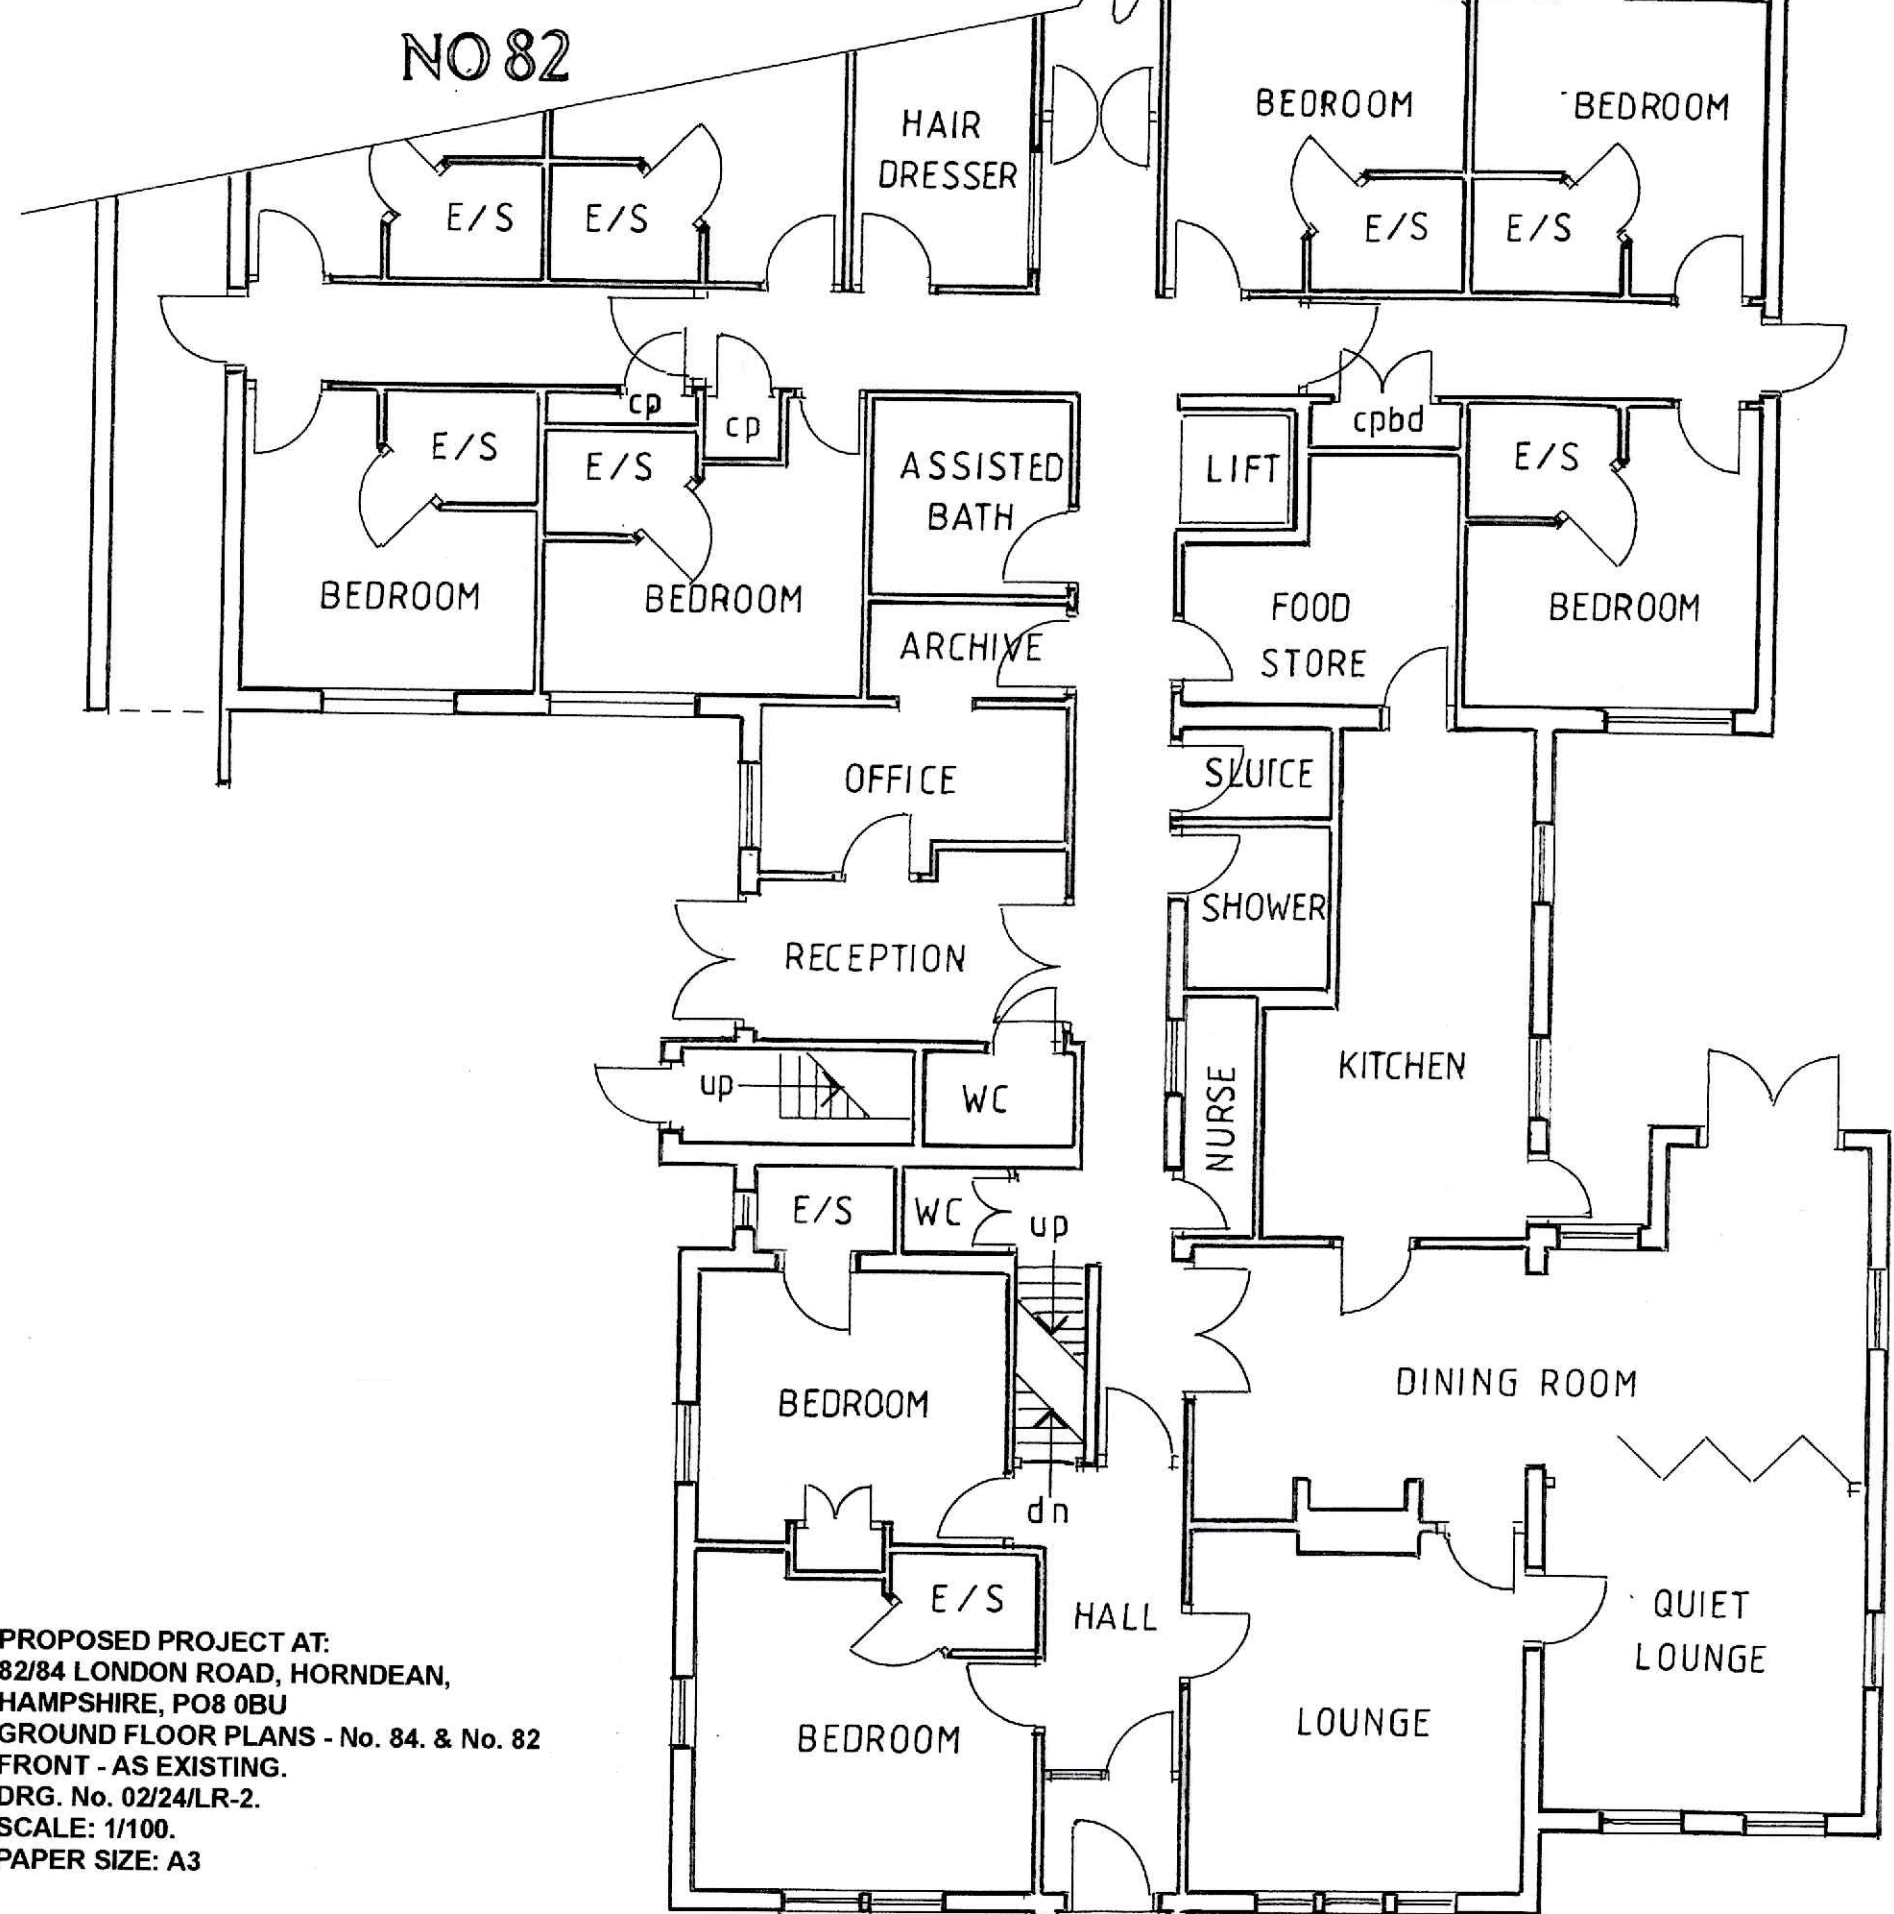



PROPOSED PROJECT AT:
82/84 LONDON ROAD, HORNDEN,
HAMPSHIRE, PO8 0BU
GROUND FLOOR PLANS - No. 84. & No. 82
FRONT - AS EXISTING.
DRG. No. 02/24/LR-2.
SCALE: 1/100.
PAPER SIZE: A3

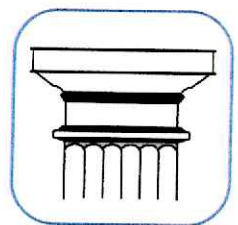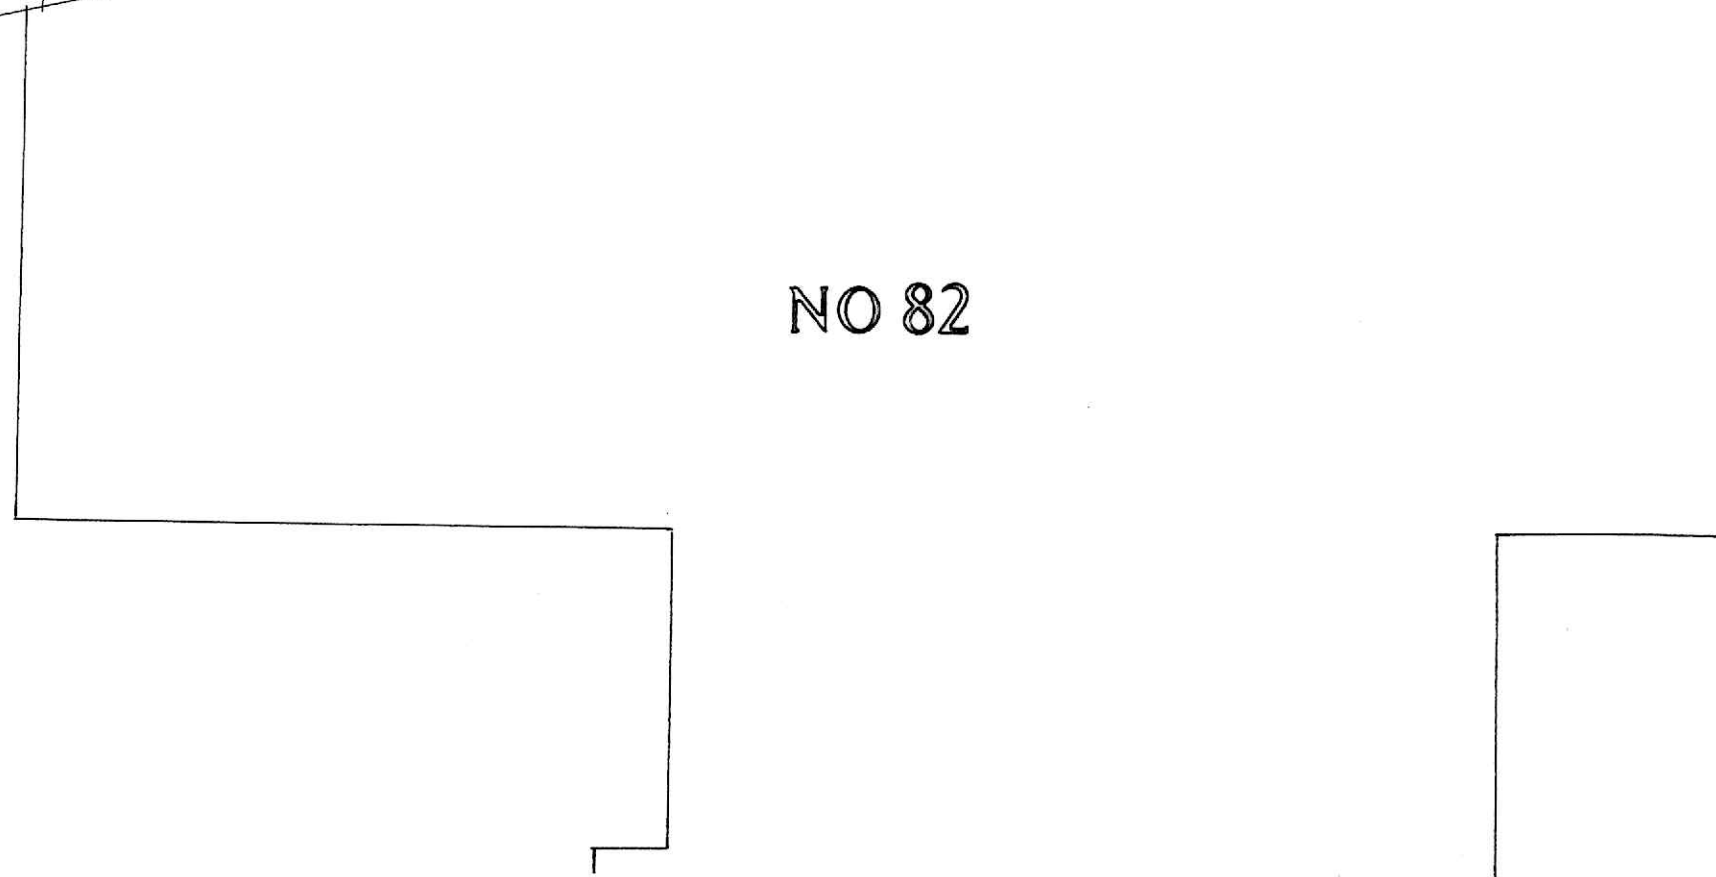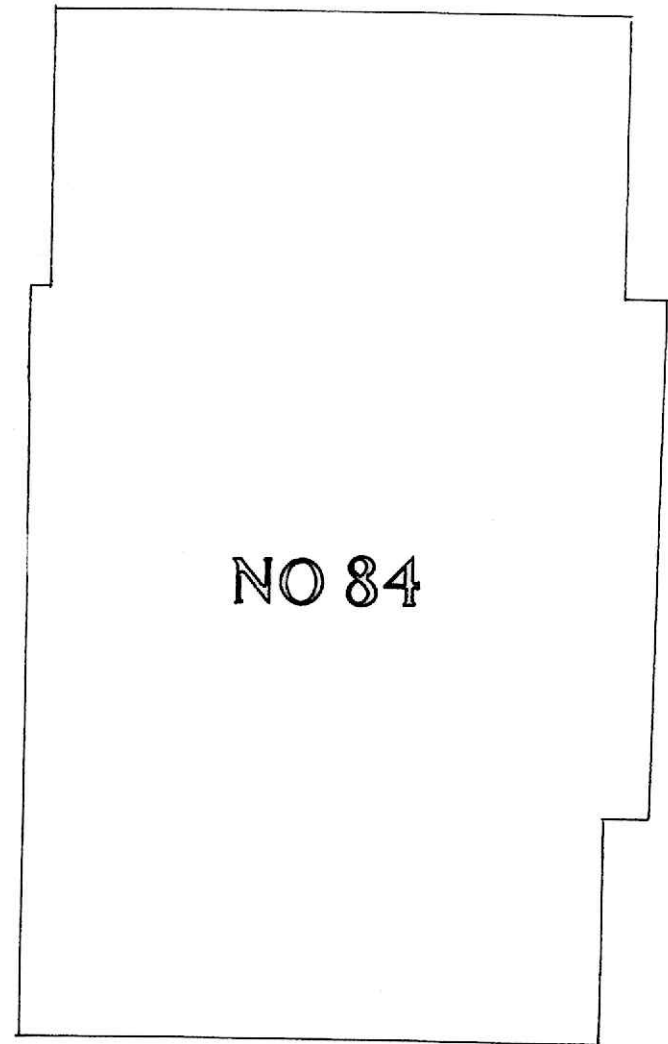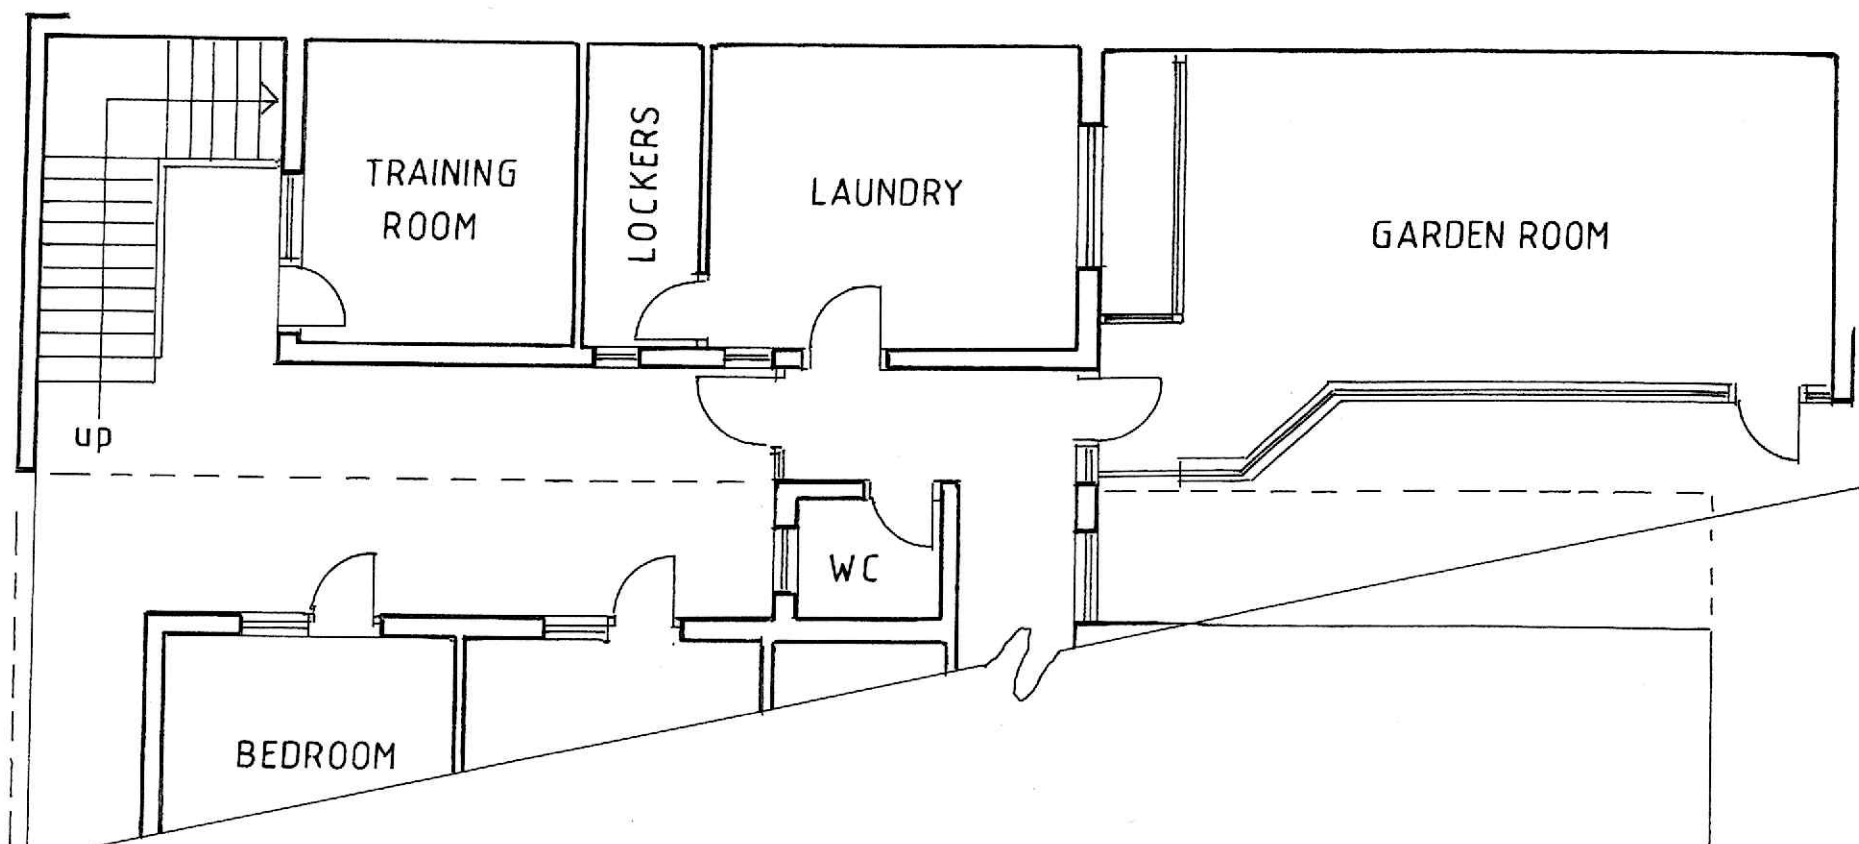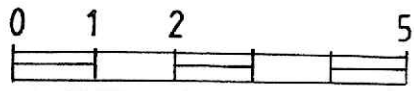

THE PROJECT SUPPORT PRACTICE



SURVEYING • CONCEPT & ARCHITECTURAL DESIGN • PLANNING
PROJECT MANAGEMENT • CONTRACT COSTING • CLAIMS CONSULTANTS

PROPOSED PROJECT AT:
82/84 LONDON ROAD, HORNDEAN,
HAMPSHIRE, PO8 0BU
GROUND FLOOR PLAN - No. 82 REAR
AS EXISTING.
DRG. No. 02/24/LR-3.
SCALE: 1/100.
PAPER SIZE: A3


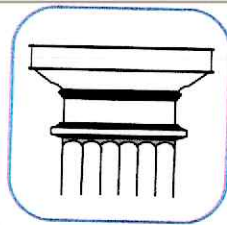
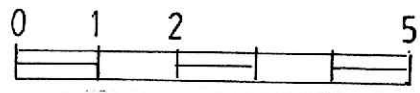


THE PROJECT SUPPORT PRACTICE

SURVEYING • CONCEPT & ARCHITECTURAL DESIGN • PLANNING
 PROJECT MANAGEMENT • CONTRACT COSTING • CLAIMS CONSULTANTS

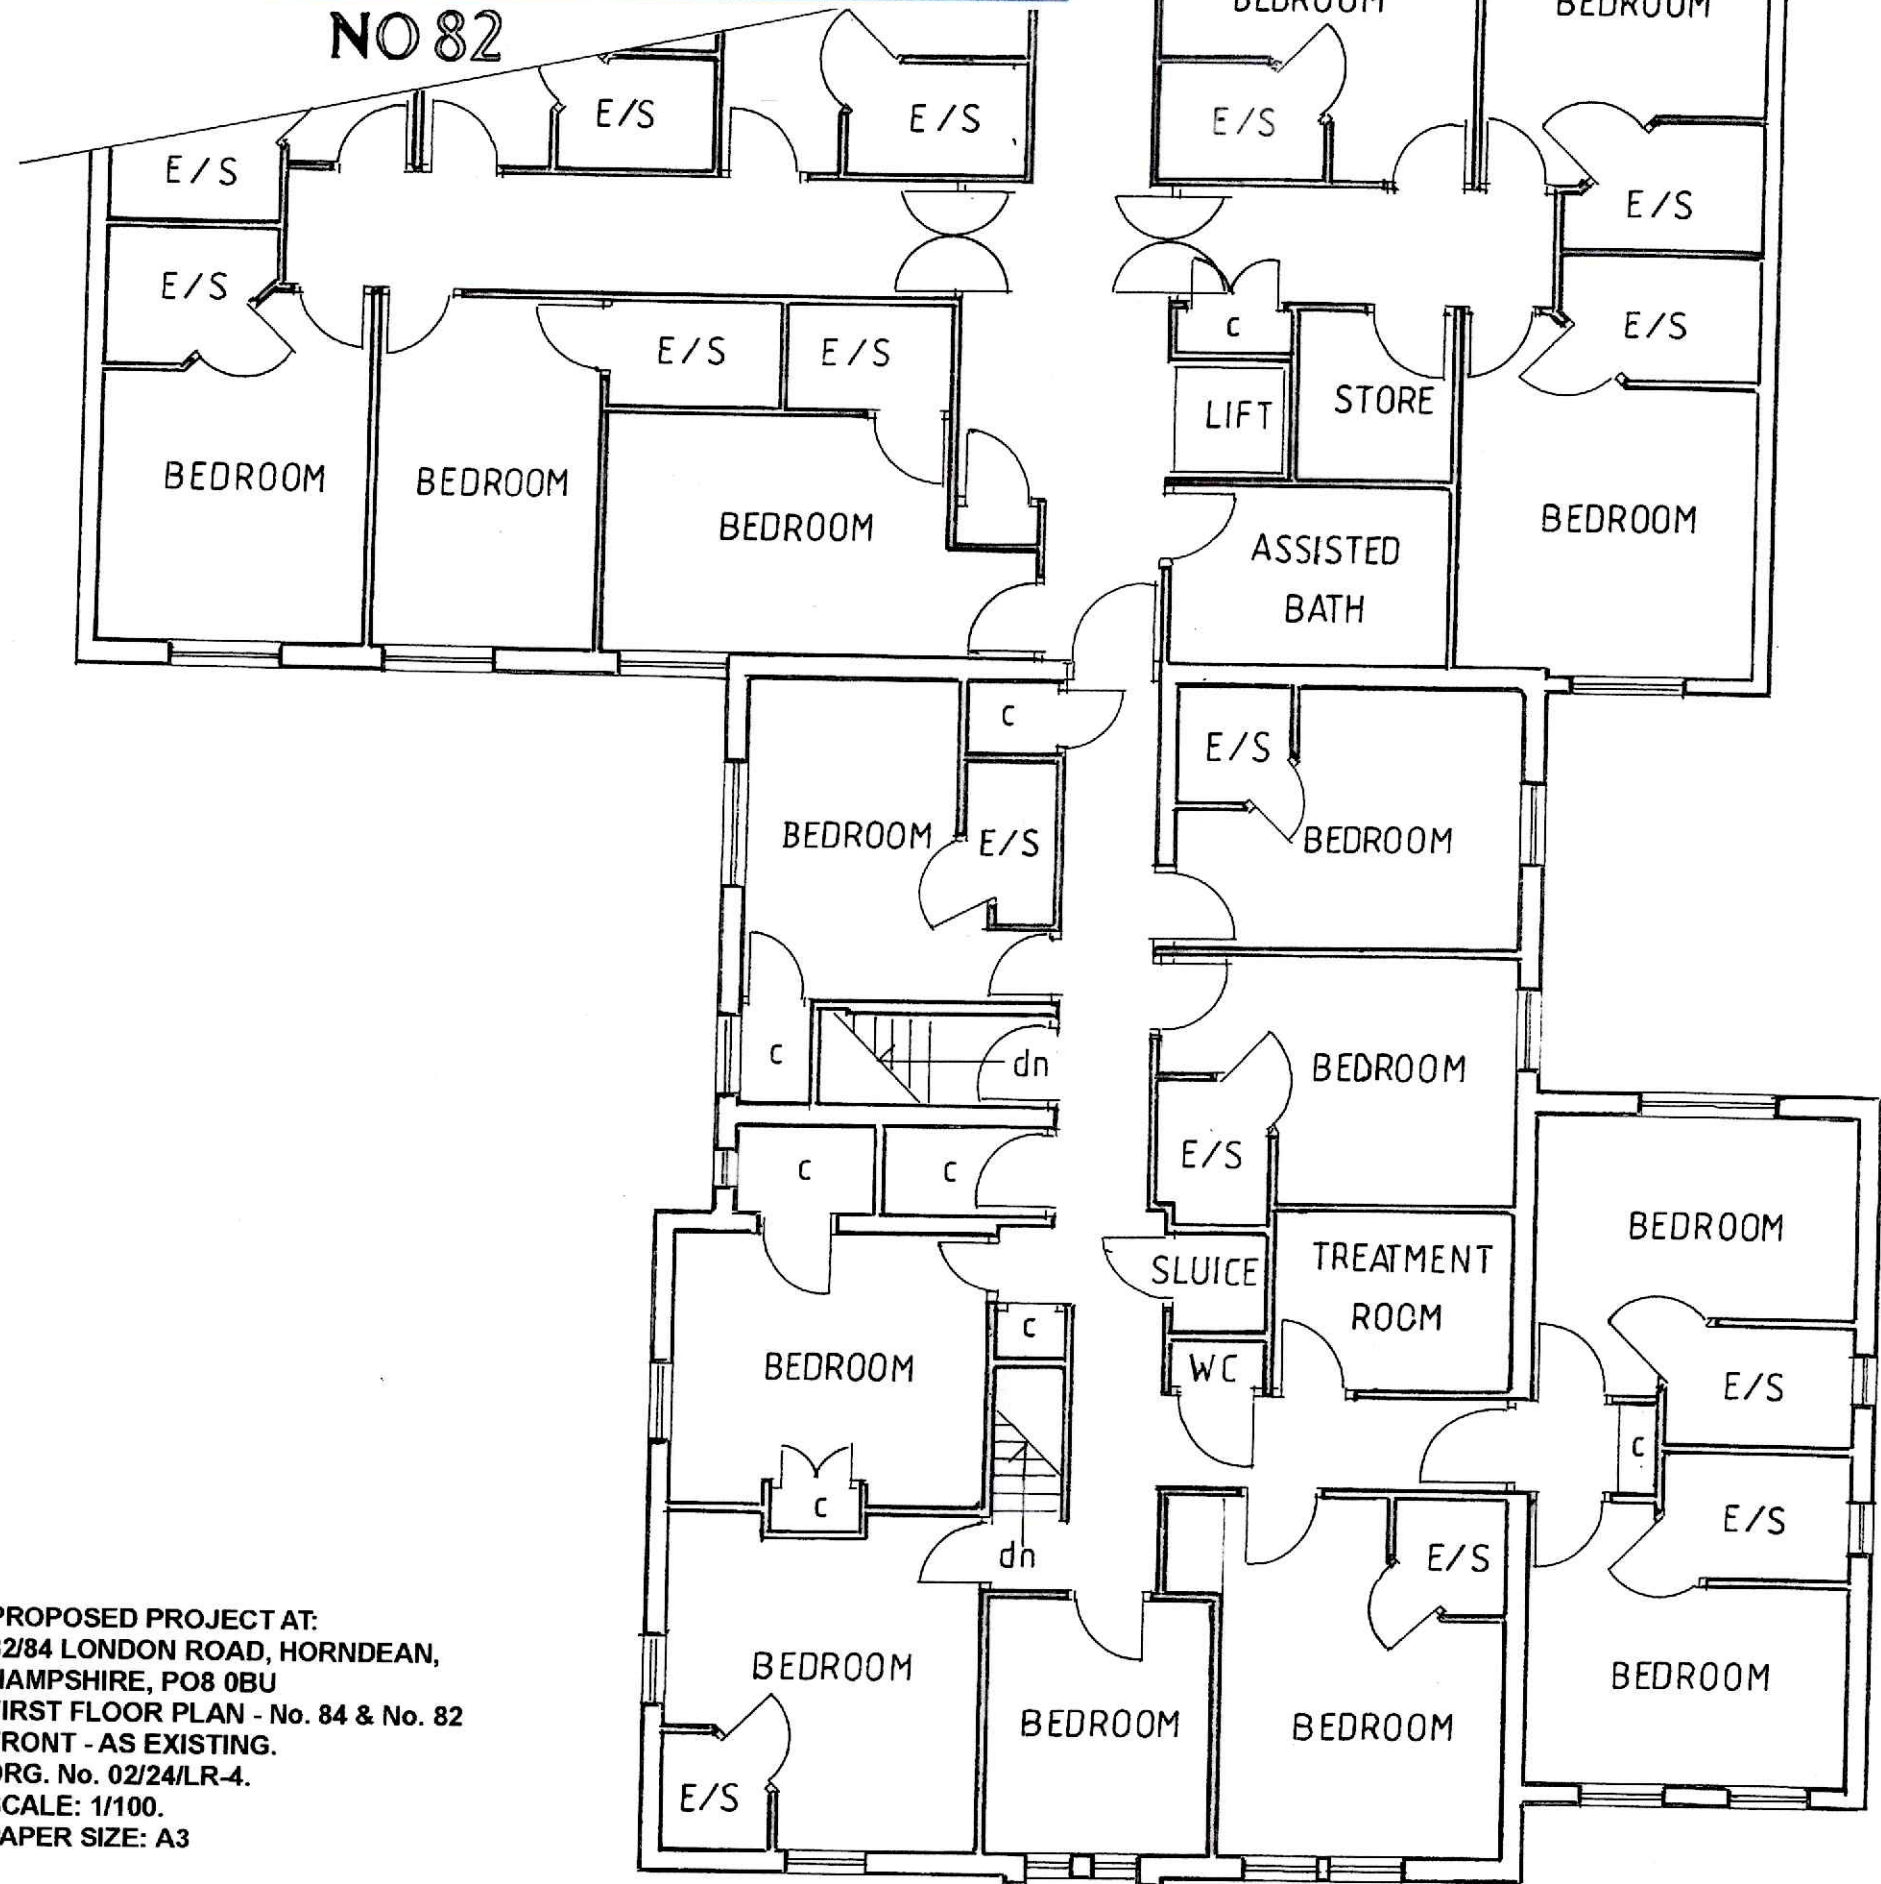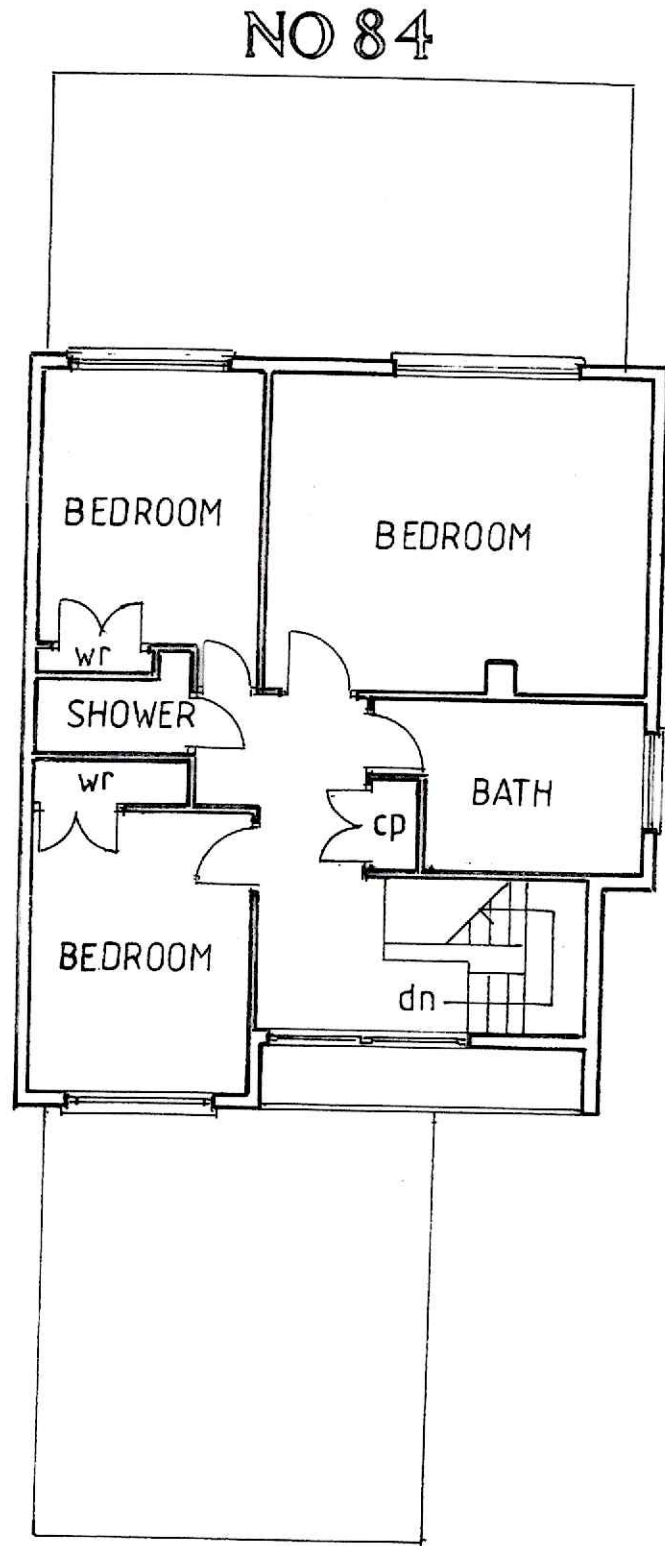

PROPOSED PROJECT AT:
 82/84 LONDON ROAD, HORNDEAN,
 HAMPSHIRE, PO8 0BU
 FIRST FLOOR PLAN - No. 84 & No. 82
 FRONT - AS EXISTING.
 DRG. No. 02/24/LR-4.
 SCALE: 1/100.
 PAPER SIZE: A3

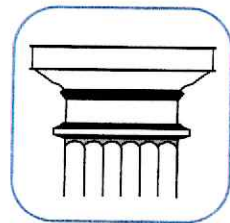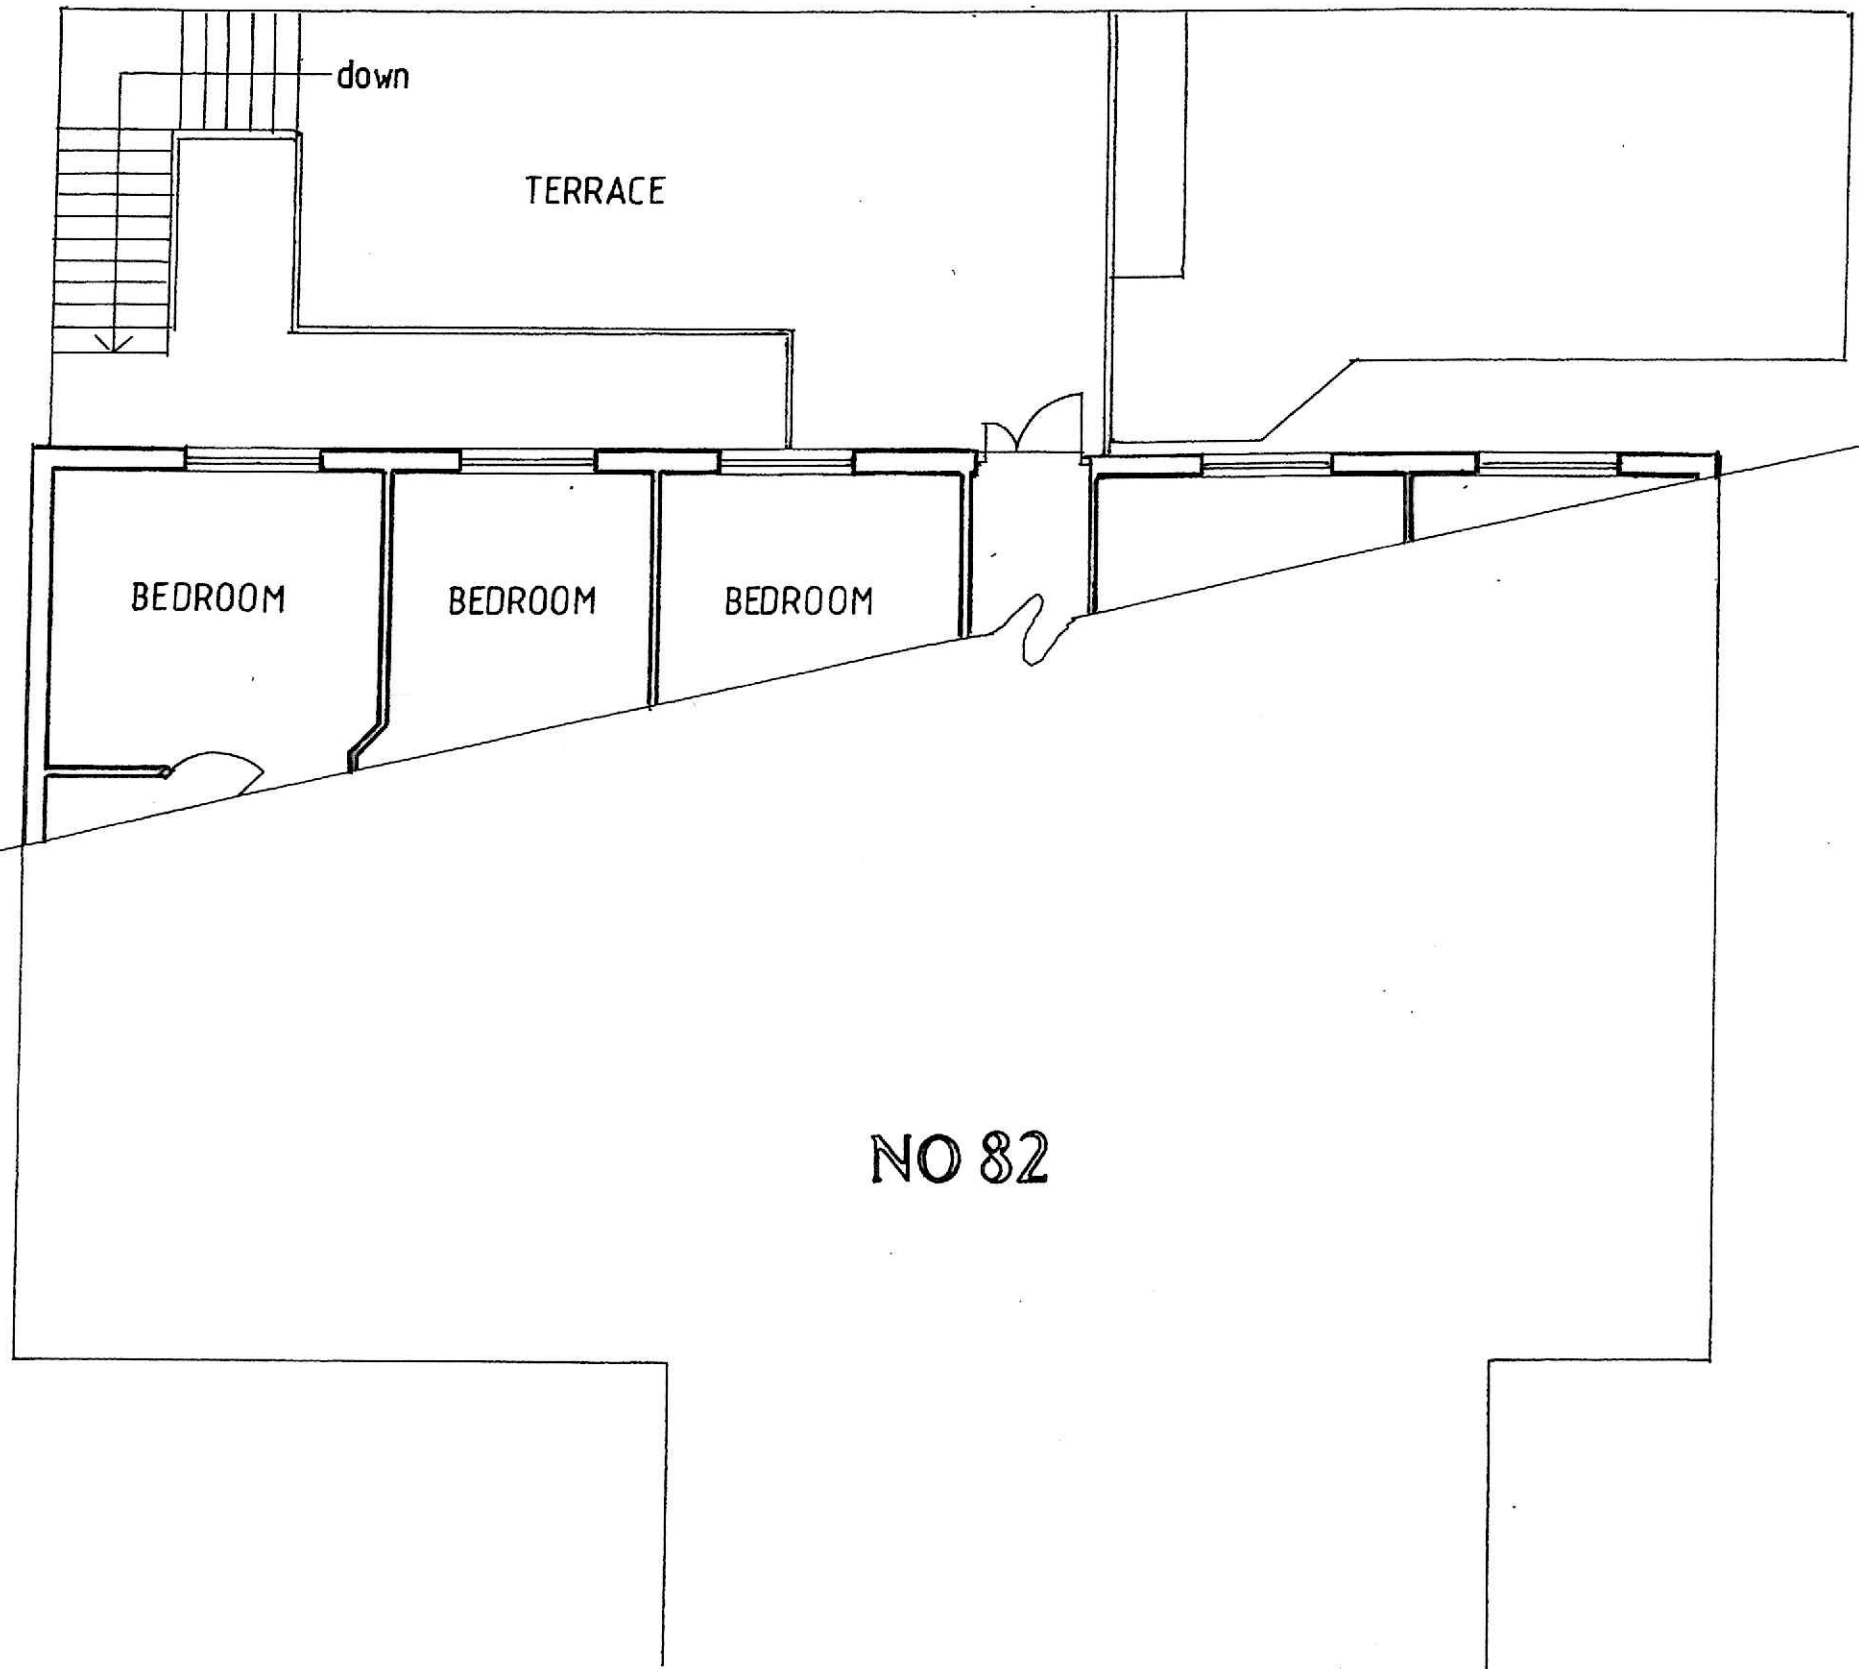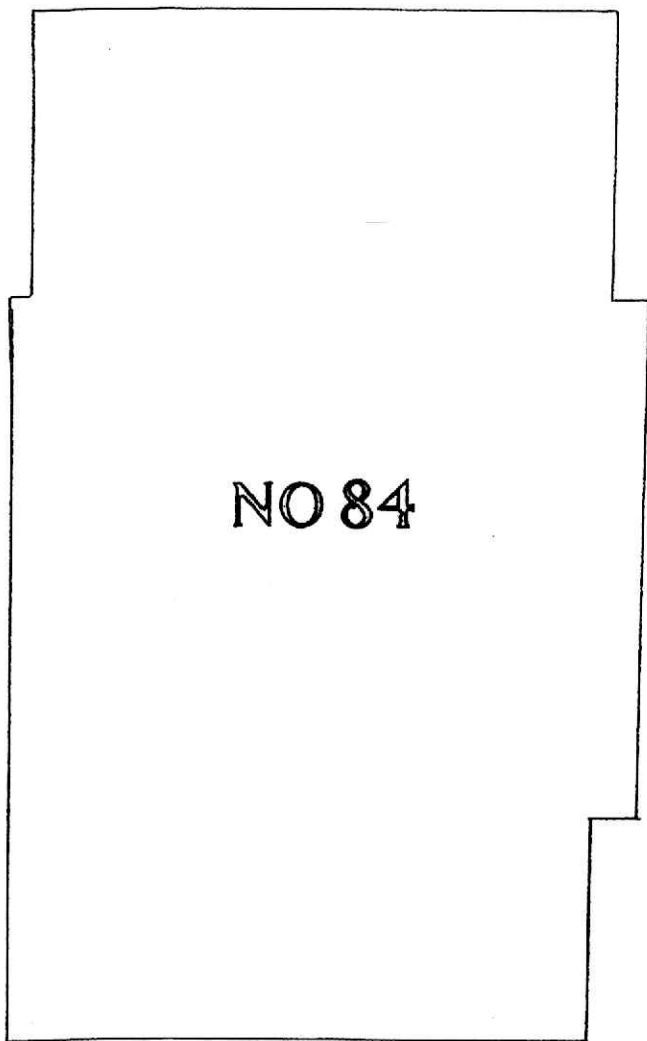

THE PROJECT SUPPORT PRACTICE

SURVEYING • CONCEPT & ARCHITECTURAL DESIGN • PLANNING
PROJECT MANAGEMENT • CONTRACT COSTING • CLAIMS CONSULTANTS

PROPOSED PROJECT AT:
82/84 LONDON ROAD, HORNDEAN,
HAMPSHIRE, PO8 0BU
FIRST FLOOR PLAN - No. 82 REAR
AS EXISTING.
DRG. No. 02/24/LR-5.
SCALE: 1/100.
PAPER SIZE: A3