



Existing Floor Plan



Existing Front (East) Elevation

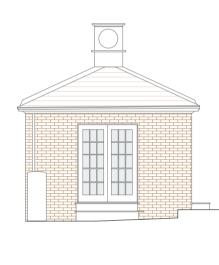


Existing Side (South) Elevation

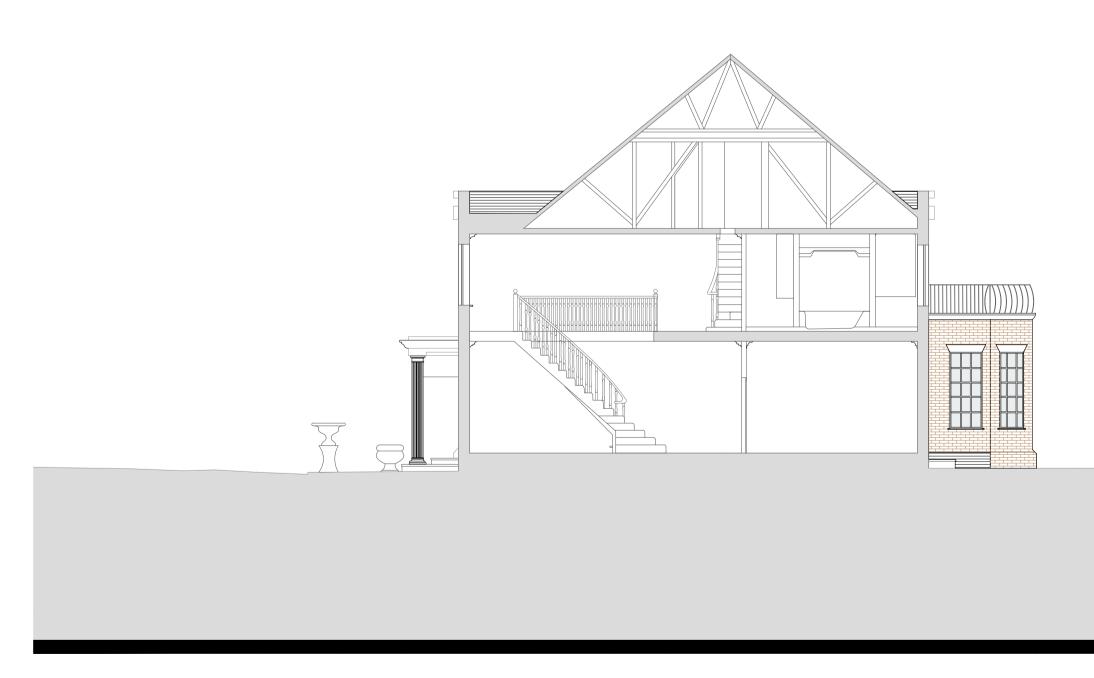


Existing Section




Rev.	Date	Drawn	Description	Note: Do Not Scale from Drawings - except for Local Authority Planning purposes only.
A	30/11/23	PH	Householder Planning Application Submitted	All dimensions shown are to be verified on site by the contractor and any discrepancies to be reported to
В	08/02/24	PH	Drawings amended to case officer's requests	Scott Sampson Architects Ltd prior to setting out, ordering any materials, fabrication or construction.
С	13/02/24	PH	Drawings amended to case officer's requests	Tender drawings are produced only for the benefit of the employer and cannot be relied upon by any third
D1	27/02/24	PH	Non-Material Amendment (Section 96A) Application Submitted	party. No works to commence prior to building regulations approval.
				Copyright © Scott Sampson Architects Ltd. This drawing is the property of Scott Sampson Architects Ltd and is the subject of Intellectual Property Rights including copyright, patents, trade marks, design rights, protection from passing off, and the protection of confidential information and hence shall not be reproduced, copied, loaned or submitted to any other party without the written consent of Scott Sampson Architects Ltd.

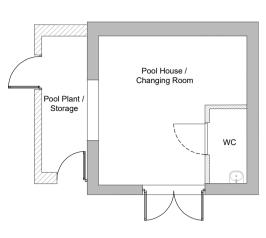

Proposed Floor Plan

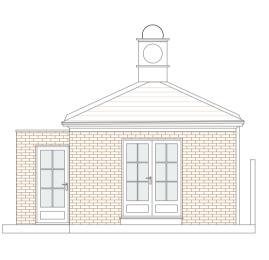




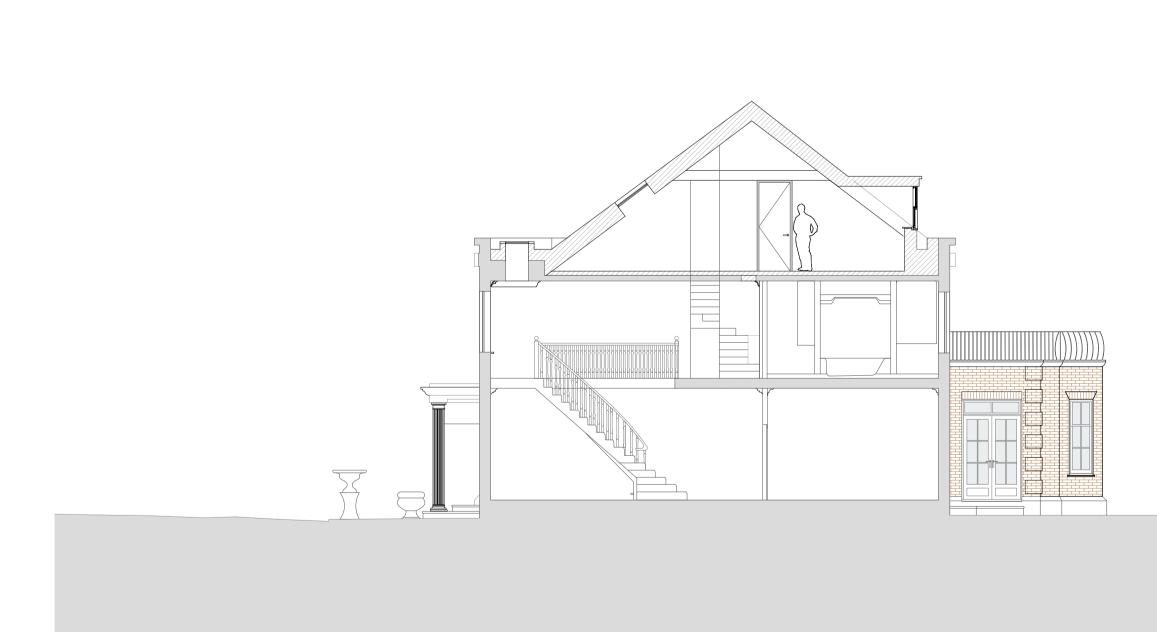

Proposed Section

	0	1	2	5
Scale 1:100				



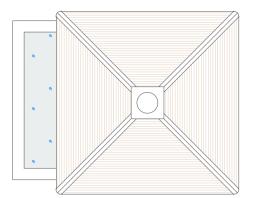

Proposed Roof Plan



Proposed Side (South) Elevation

scott & sampson architects

Project:	Fenton House, Hadley Green West, Barnet, EN5 4PP	Drawn:	PH
Client:	Mr & Mrs Curtis	Checked:	AS & MS
Title:	Pool House & Sections	Date:	01/11/23
Scale:	1:100 @A1 1:200 @A3	Status:	Planning
Drawing Number:	1728.P.09	Revision:	D1