


THIS DRAWING MUST NOT BE USED FOR PURPOSES OTHER THAN THAT FOR WHICH IT IS PROVIDED.
IT IS SUPPLIED WITHOUT LIABILITY FOR ANY ERRORS OR OMISSIONS.
~~RENDER/PEBBLE DASH & PAINTED MASONRY TO MATCH EX G~~
ALL DIMENSIONS TO BE CHECKED ON SITE ALL DRAWINGS SUBJECT TO STATUTORY AUTHORITY APPROVAL
THIS DRAWING IS PROTECTED UNDER COPYRIGHT AND NO TIME SHOULD ANY PORTION OF THIS DRAWING BE REPRODUCED OR COPIED WITHOUT THE PERMISSION OF ARCHITECT (DESIGN COPYRIGHT ACT 1968)

HIP-GABLE=8.36x3.935x3.325/6=18.20m.cu.
REAR DOR M=3.45x2.55x0.5x6.98=30.70m.cu.
Total Vol=48.90m.cu.

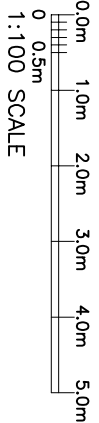


THIS DRAWING TO BE READ IN CONJUNCTION WITH NOTES AND DETAILS ON DRG. WnP/N/Px1, P2,P3 & P4


20 WENTWORTH PARK,
FINCHLEY - N3 1YG
FRONT, SIDE & REAR ELEVATIONS
OF PROPOSED ROOF ALTERATIONS
TO FACILITATE LOFT ACCOMMODATION
for
MR P NAKRANI

Magan D.Solanki,
magansolanki@hotmail.com
Tel: 07903 157 689
SCALE 1:100, Dwg.No. (A3)
DATE FEB 2024 WnP/N/P4

LEGEND
EXISTING STRUCTURE TO BE REMOVED
VERTICAL TILE TO DORMER CHEEKS
TILED ROOF COVERING TO MATCH EXISTING
RENDER/PEBBLE DASH & PAINTED MASONRY TO MATCH EX G
EXISTING WALLS UNDER

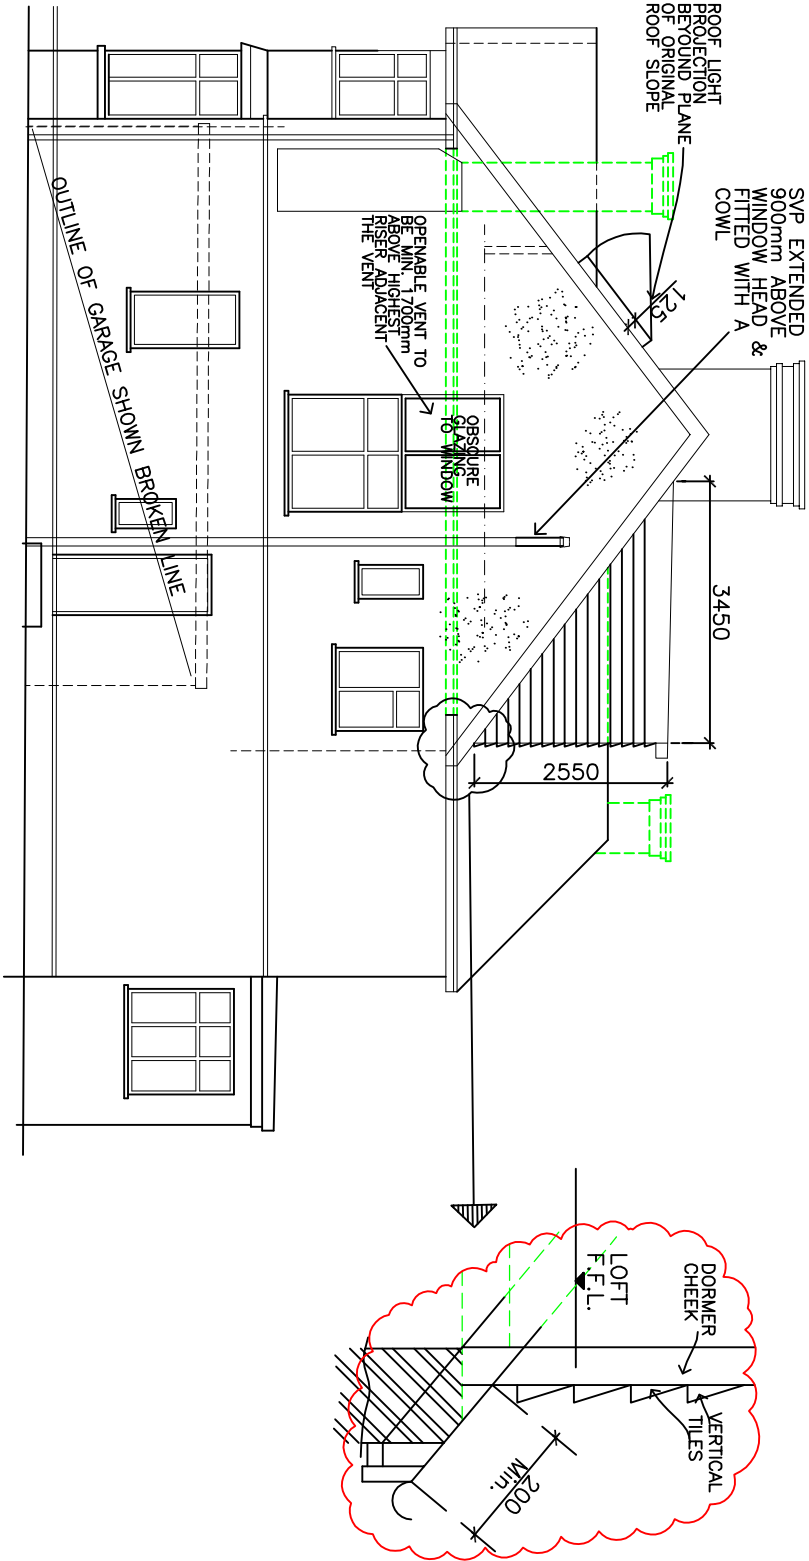

SIDE ELEVATION
(1:100)

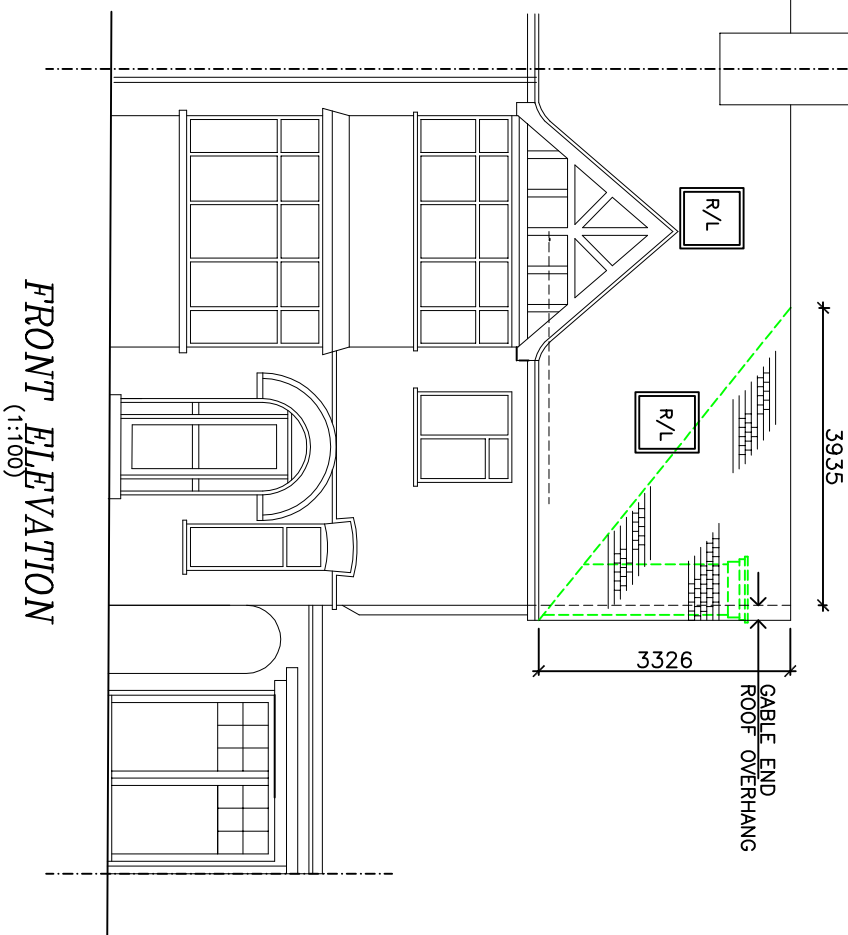

FRONT ELEVATION
(1:100)



REAR ELEVATION
(1:100)

PROPOSED FRONT, SIDE & REAR ELEVATIONS