

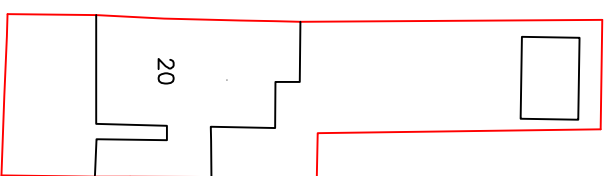




THIS DRAWING MUST NOT BE USED FOR PURPOSES OTHER THAN THAT FOR WHICH IT IS PROVIDED. WITHOUT LIABILITY FOR ANY ERRORS OR OMISSIONS. ~~RENDERING~~ DRAWING ALL DIMENSIONS TO BE CHECKED ON SITE ALL DRAWINGS SUBJECT TO STATUTORY AUTHORITY APPROVAL. THIS DRAWING IS PROTECTED UNDER COPYRIGHT AND NO TIME SHOULD ANY PORTION OF THIS DRAWING BE REPRODUCED OR COPIED WITHOUT THE PERMISSION OF ARCHITECT (DESIGN COPYRIGHT ACT 1988)

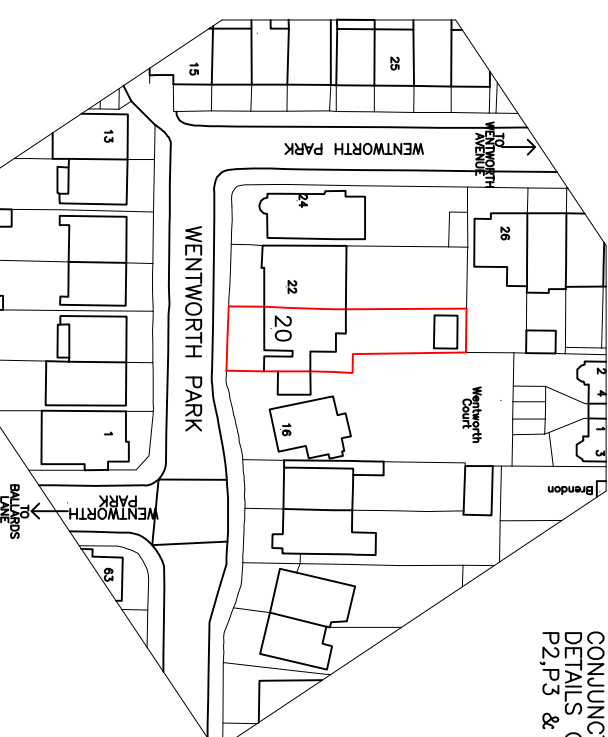

BLOCK PLAN
(1:500)

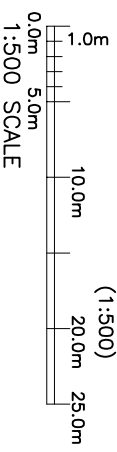

SITE PLAN
(1:1250)

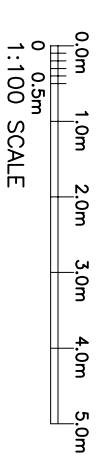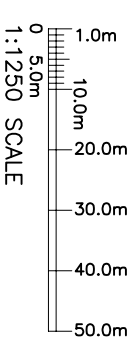


THIS DRAWING TO BE READ IN CONJUNCTION WITH NOTES AND DETAILS ON DRG. WNP/N/P1, P2, P3 & P4


**20 WENTWORTH PARK,
FINCHLEY – N3 1YG**
GROUND & FIRST FLOOR & ROOF PLANS AS EXISTING OF DETACHED FAMILY DWELLING
for
MR P NAKKANI

Magan D.Solanki,
magsolanki@hotmail.com
Tel: 07903 157 689


SCALE 1:100	Dwg. No. (A3)	
DATE FEB 2024	WNP/N/P1	
REV	DATE	DETAILS
/	/	/

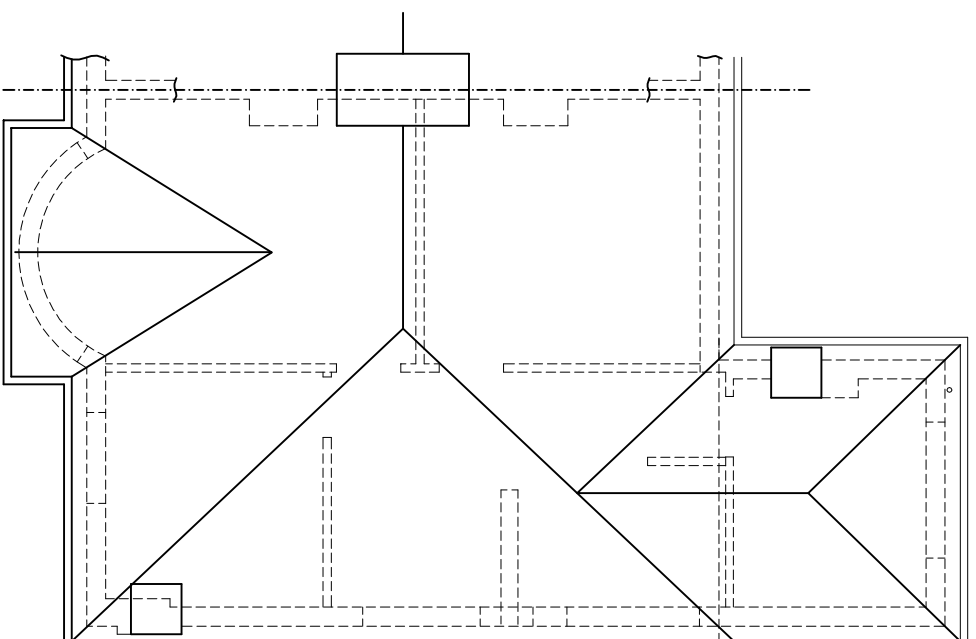

ROOF PLAN
(1:100)

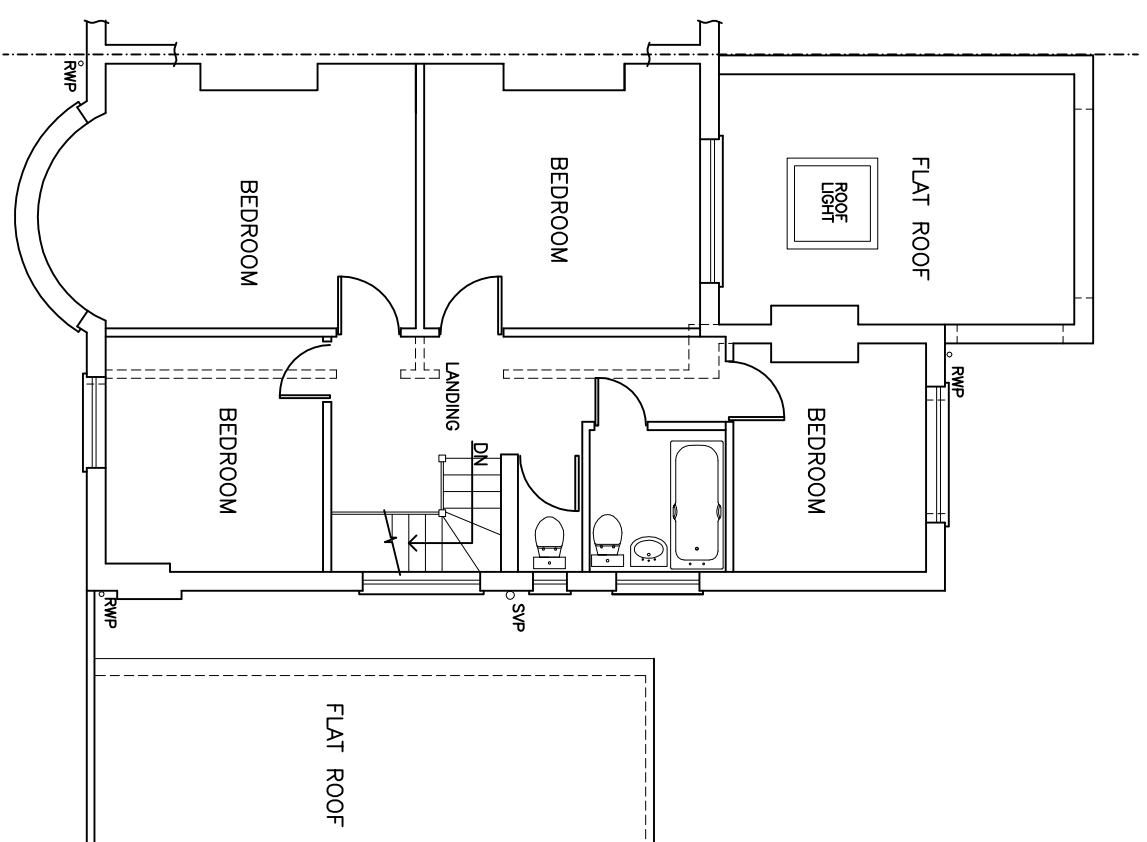

FIRST FLOOR PLAN
(1:100)

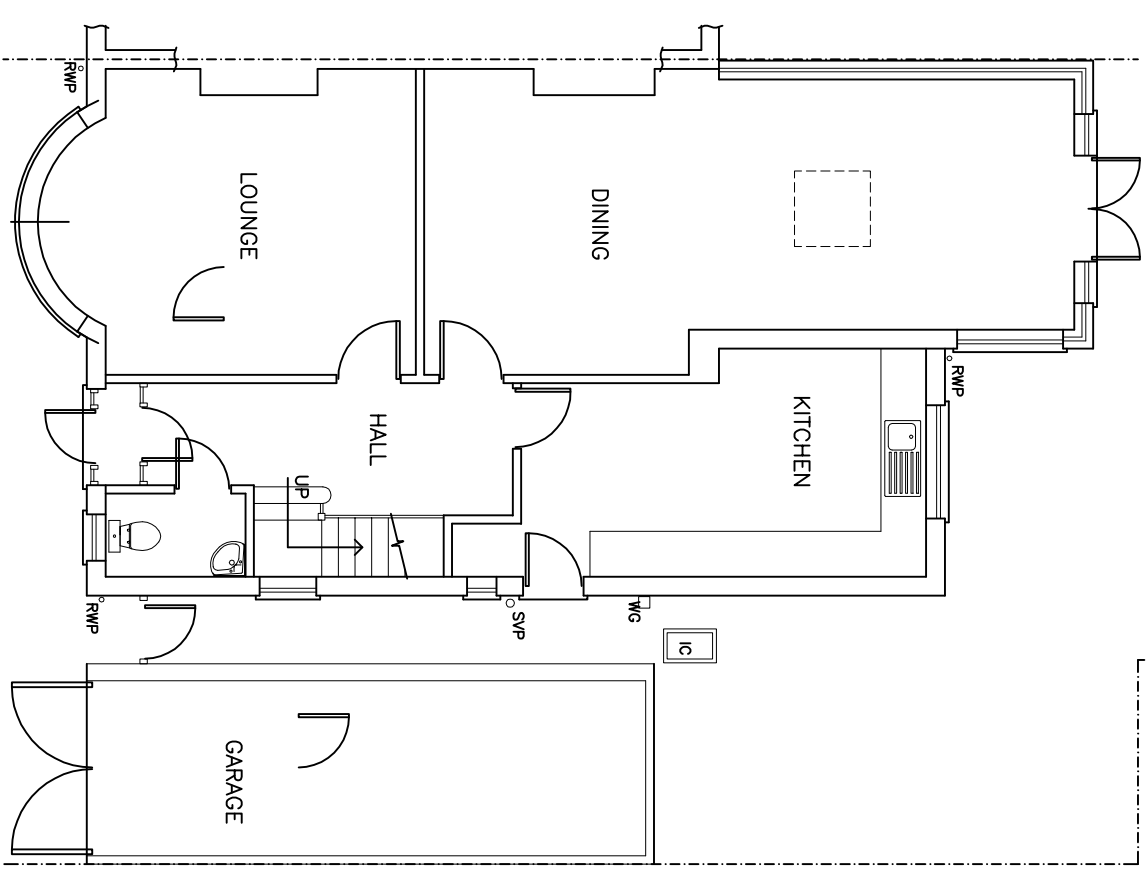

GROUND FLOOR PLAN
(1:100)

EXISTING GROUND & FIRST FLOOR PLANS