

Notes

All works to be carried out in accordance with current building Regulations.

All dimensions / levels to be checked and verified on site before Commencing any work and any discrepancies to be reported to the office immediately.

This drawing to be read in conjunction with contract documents, project working drawings, specification, all consultants / specialist drawings, details and specification.

All materials to be used in the construction of the external surfaces of the new works shall match those in the existing building.


Do not scale from this drawing, only figured dimensions to be taken.

This drawing is copyright © 2023. Modifications to this drawing may only be carried out by GDB


This drawing is not to be scaled

Must not be reproduced in part or in whole in any form without the prior permission of GDB

This proposal must not be used for any other purpose other than stated above.

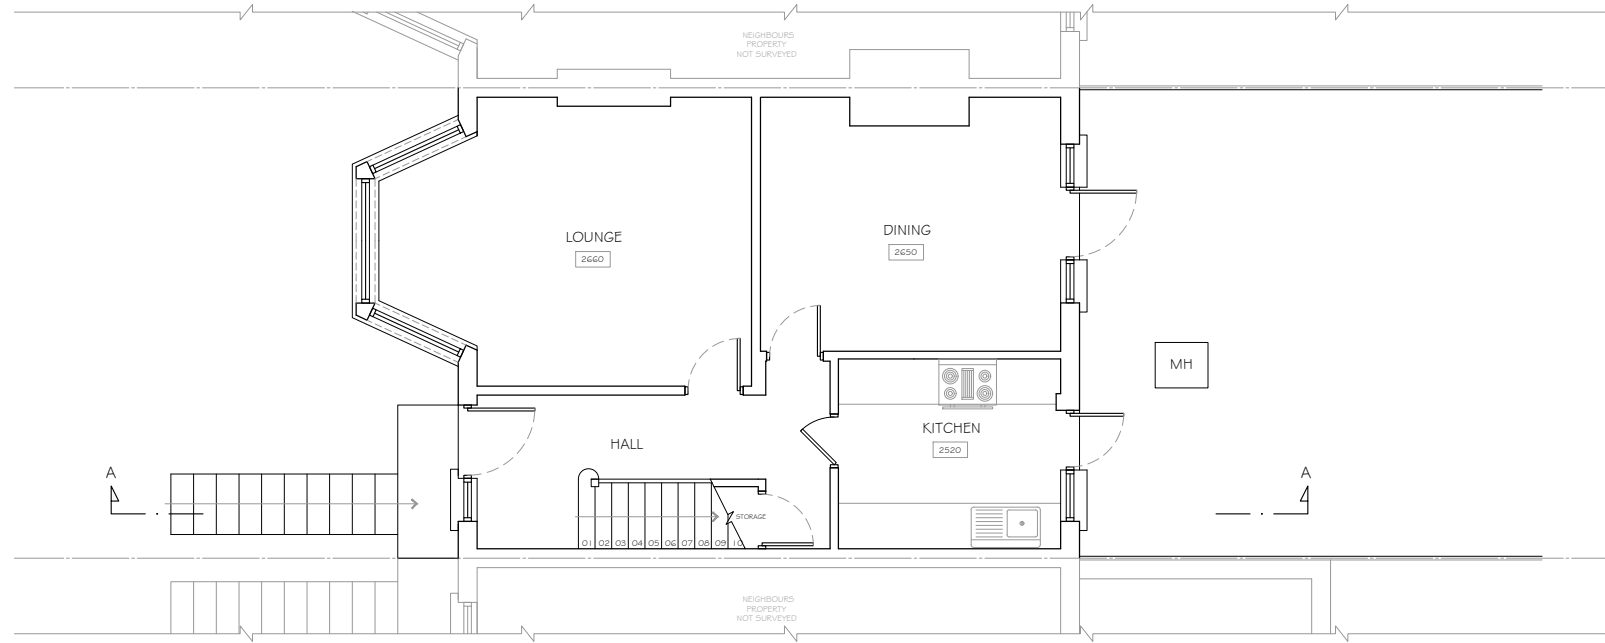

EXISTING GROUND FLOOR PLAN

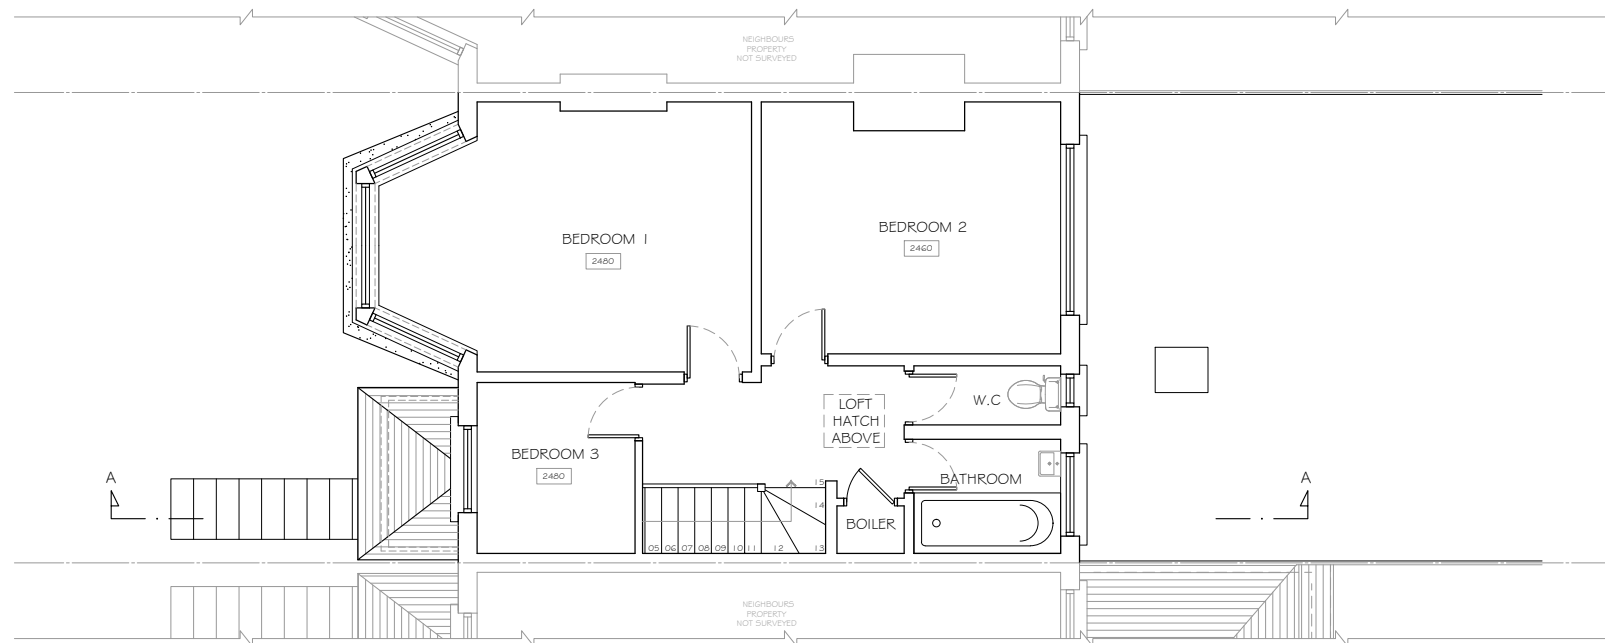

EXISTING FIRST FLOOR PLAN



02038467958
 INFO@GOODDESIGNBUILD.CO.UK
 9 FISHERS LANE, CHISWICK, W4 1RX

PROJECT:
 GROUND FLOOR EXTENSION

STAGE:
 PLANNING DRAWINGS

CLIENT:
 CATHERINE HARRUP


SITE:
 22 BRENT WAY,
 LONDON, N3 1AL.

DRAWING TITLE:
 EXISTING FLOOR PLANS

SCALE: 1:100 | SIZE: A3

DATE:
 FEB 24

DRAWING NO: E101 | REVISION: B

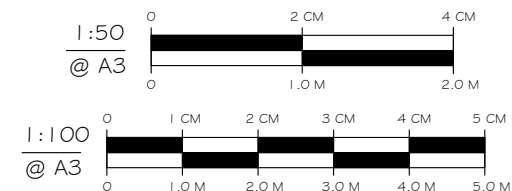

Notes

All works to be carried out in accordance with current building Regulations.

All dimensions / levels to be checked and verified on site before Commencing any work and any discrepancies to be reported to the office immediately.

This drawing to be read in conjunction with contract documents, project working drawings, specification, all consultants / specialist drawings, details and specification.

All materials to be used in the construction of the external surfaces of the new works shall match those in the existing building.


Do not scale from this drawing, only figured dimensions to be taken.

This drawing is copyright © 2023. Modifications to this drawing may only be carried out by GDB


This drawing is not to be scaled

Must not be reproduced in part or in whole in any form without the prior permission of GDB

This proposal must not be used for any other purpose other than stated above.

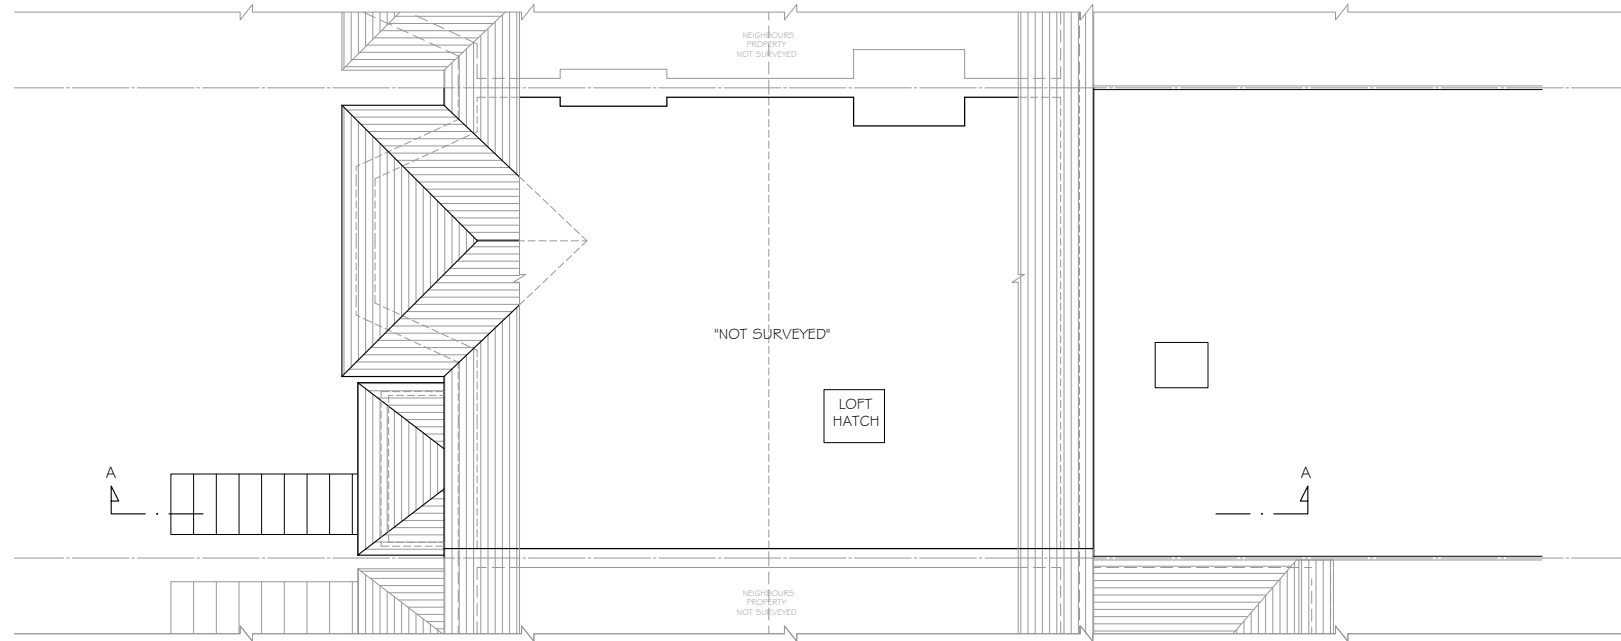

EXISTING LOFT FLOOR PLAN

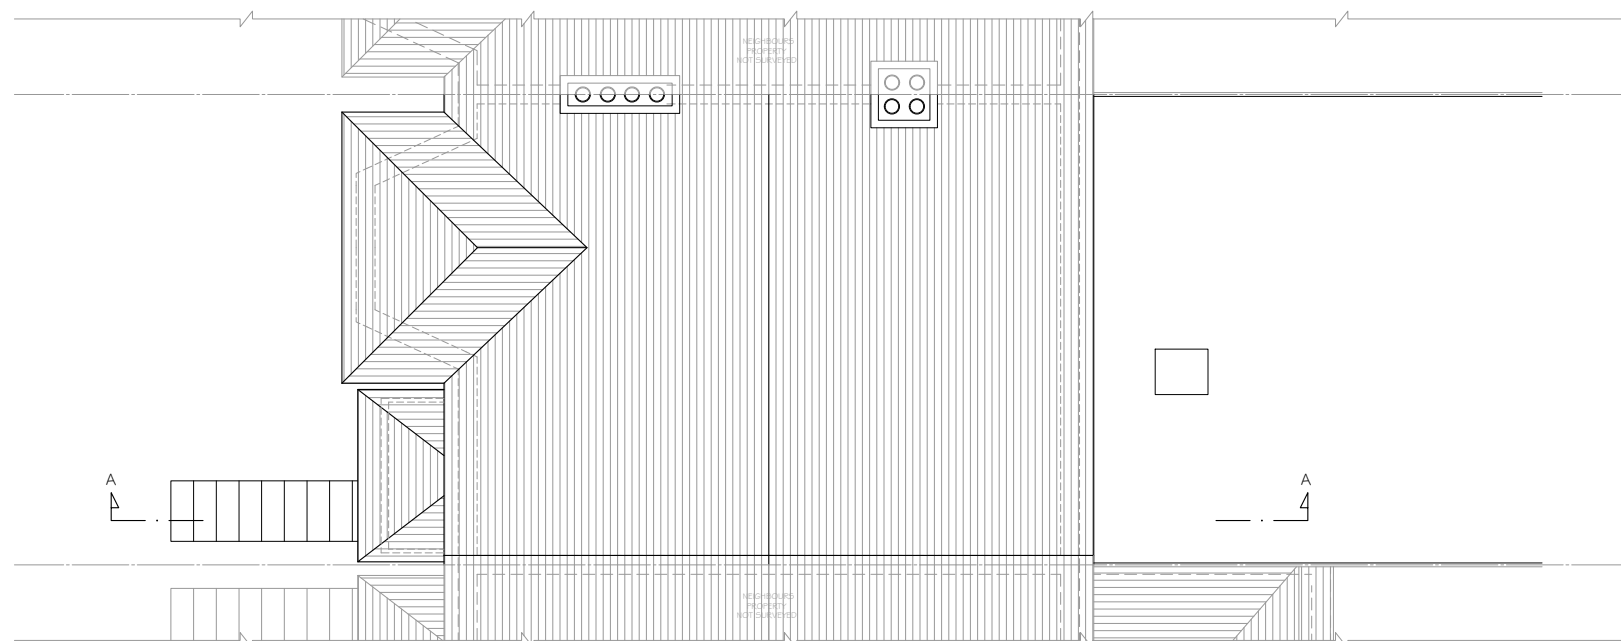

EXISTING ROOF PLAN



02038467958
 INFO@GOODDESIGNBUILD.CO.UK
 9 FISHERS LANE, CHISWICK, W4 1RX

PROJECT:
GROUND FLOOR EXTENSION

STAGE:
PLANNING DRAWINGS

CLIENT:
CATHERINE HARRUP


SITE:
**22 BRENT WAY,
 LONDON, N3 1AL.**

DRAWING TITLE:
EXISTING FLOOR PLANS 2

SCALE: 1:100 | SIZE: A3

DATE: FEB 24

DRAWING NO: **E102** | REVISION: **B**

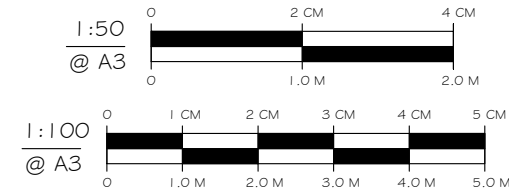

Notes

All works to be carried out in accordance with current building Regulations.

This drawing to be read in conjunction with contract documents, project working drawings, specification, all consultants / specialist drawings, details and specification.

All materials to be used in the construction of the external surfaces of the new works shall match those in the existing building.

Do not scale from this drawing, only figured dimensions to be taken.

This drawing is copyright © 2023. Modifications to this drawing may only be carried out by GDB


This drawing is not to be scaled

Must not be reproduced in part or in whole in any form without the prior permission of GDB

This proposal must not be used for any other purpose other than stated above.




EXISTING FRONT ELEVATION

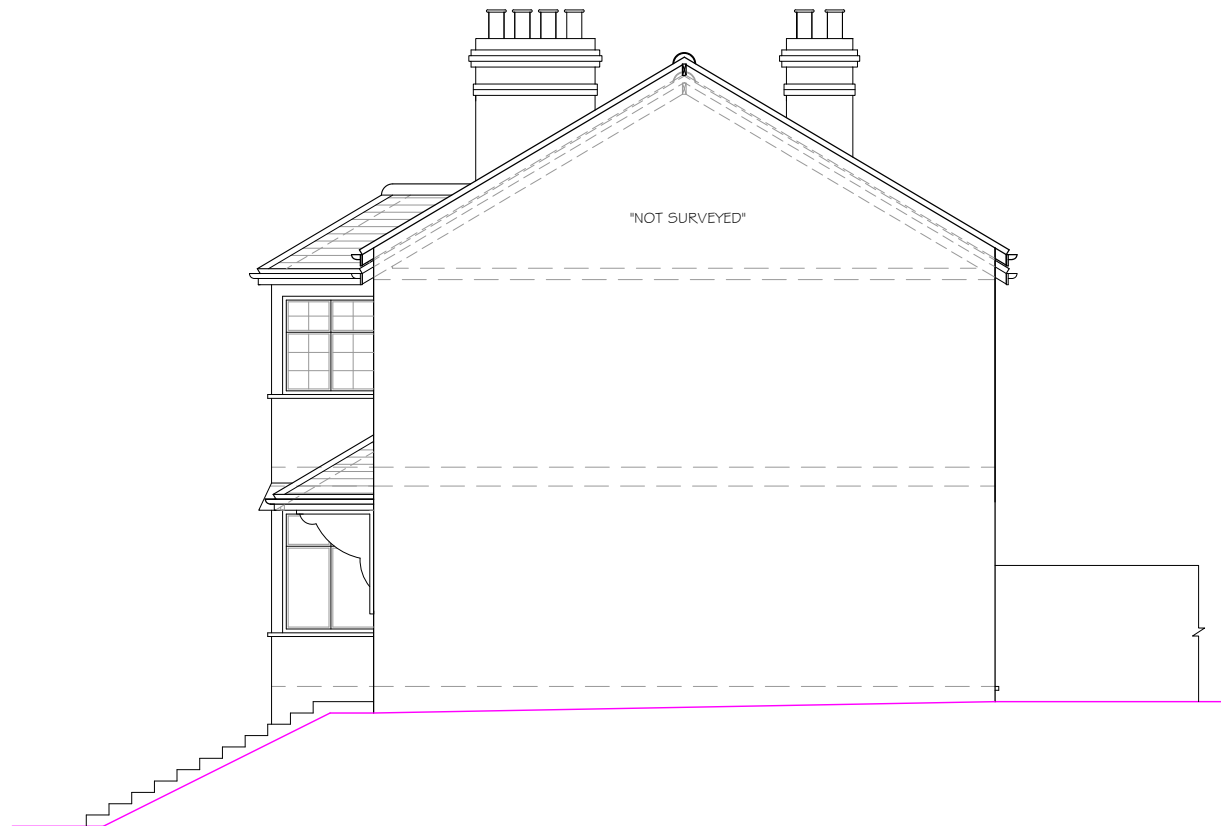


EXISTING SIDE ELEVATION 01



EXISTING REAR ELEVATION

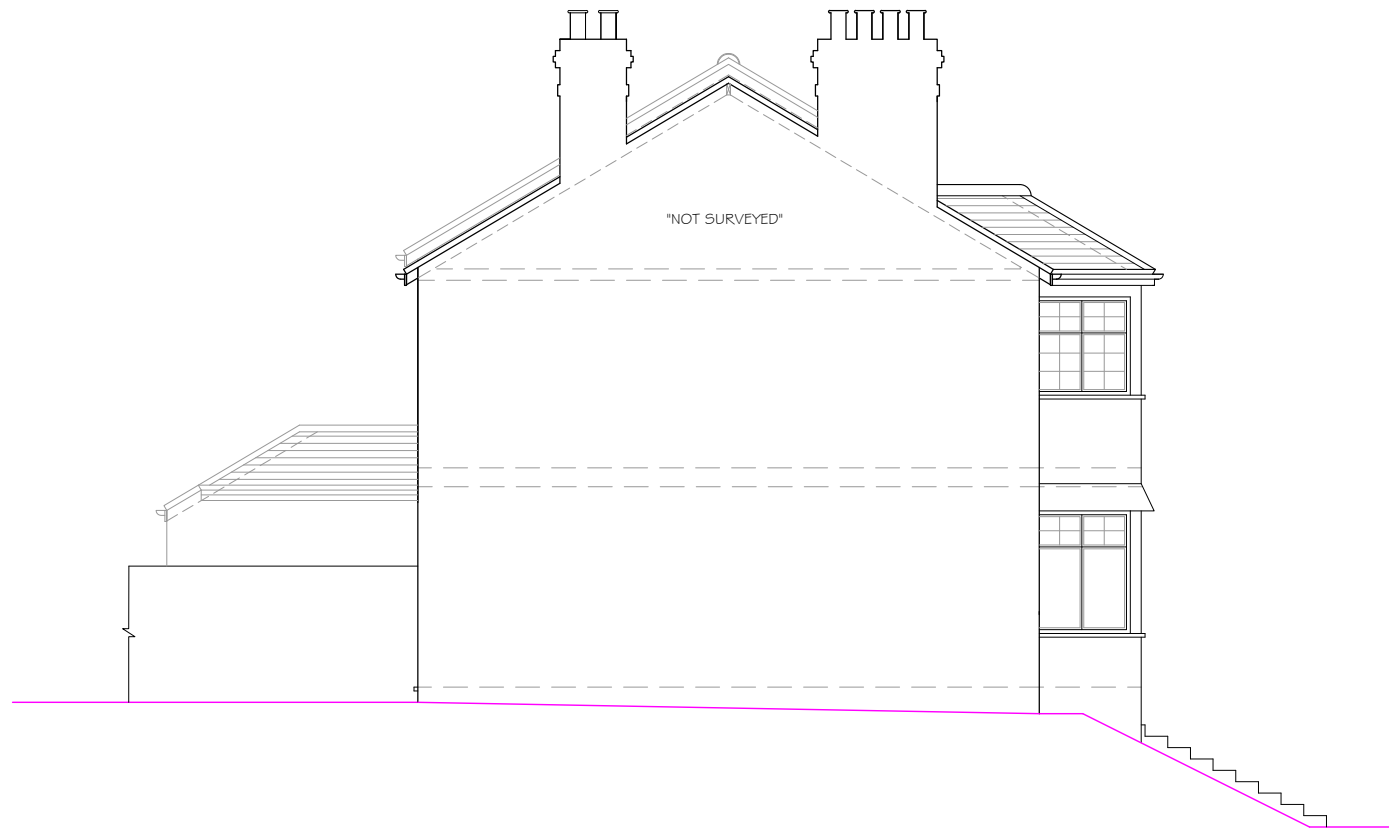

EXISTING SIDE ELEVATION 02

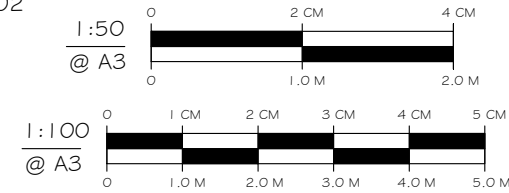

02038467958
 INFO@GOODDESIGNBUILD.CO.UK
 9 FISHERS LANE, CHISWICK, W4 1RX

PROJECT:
GROUND FLOOR EXTENSION

STAGE:
PLANNING DRAWINGS

CLIENT:
CATHERINE HARRUP

SITE:
**22 BRENT WAY,
 LONDON, N3 1AL.**

DRAWING TITLE:
EXISTING ELEVATIONS

SCALE: 1:100	SIZE A3
-----------------	------------

DATE:
FEB 24

DRAWING NO: E103	REVISION: B
----------------------------	-----------------------

Notes

All works to be carried out in accordance with current building Regulations.

All dimensions / levels to be checked and verified on site before Commencing any work and any discrepancies to be reported to the office immediately.

This drawing to be read in conjunction with contract documents, project working drawings, specification, all consultants / specialist drawings, details and specification.

All materials to be used in the construction of the external surfaces of the new works shall match those in the existing building.

Do not scale from this drawing, only figured dimensions to be taken.

This drawing is copyright © 2023. Modifications to this drawing may only be carried out by GDB

This drawing is not to be scaled

Must not be reproduced in part or in whole in any form without the prior permission of GDB

This proposal must not be used for any other purpose other than stated above.



EXISTING SECTION A - A



GOOD
DESIGN & BUILD

02038467958
INFO@GOODDESIGNBUILD.CO.UK
9 FISHERS LANE, CHISWICK, W4 1RX

PROJECT:
GROUND FLOOR EXTENSION

STAGE:
PLANNING DRAWINGS

CLIENT:
CATHERINE HARRUP


SITE:
**22 BRENT WAY,
LONDON, N3 1AL.**

DRAWING TITLE:
EXISTING SECTION

SCALE: 1:100	SIZE A3
------------------------	-------------------

DATE:
FEB 24

DRAWING NO: E104	REVISION: B
----------------------------	-----------------------

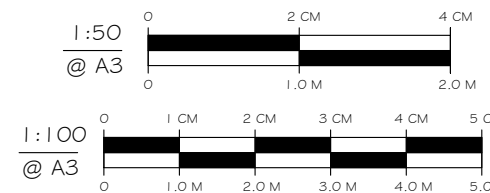

Notes

All works to be carried out in accordance with current building Regulations.

All dimensions / levels to be checked and verified on site before Commencing any work and any discrepancies to be reported to the office immediately.

This drawing to be read in conjunction with contract documents, project working drawings, specification, all consultants / specialist drawings, details and specification.

All materials to be used in the construction of the external surfaces of the new works shall match those in the existing building.


Do not scale from this drawing, only figured dimensions to be taken.

This drawing is copyright © 2023. Modifications to this drawing may only be carried out by GDB


This drawing is not to be scaled

Must not be reproduced in part or in whole in any form without the prior permission of GDB

This proposal must not be used for any other purpose other than stated above.

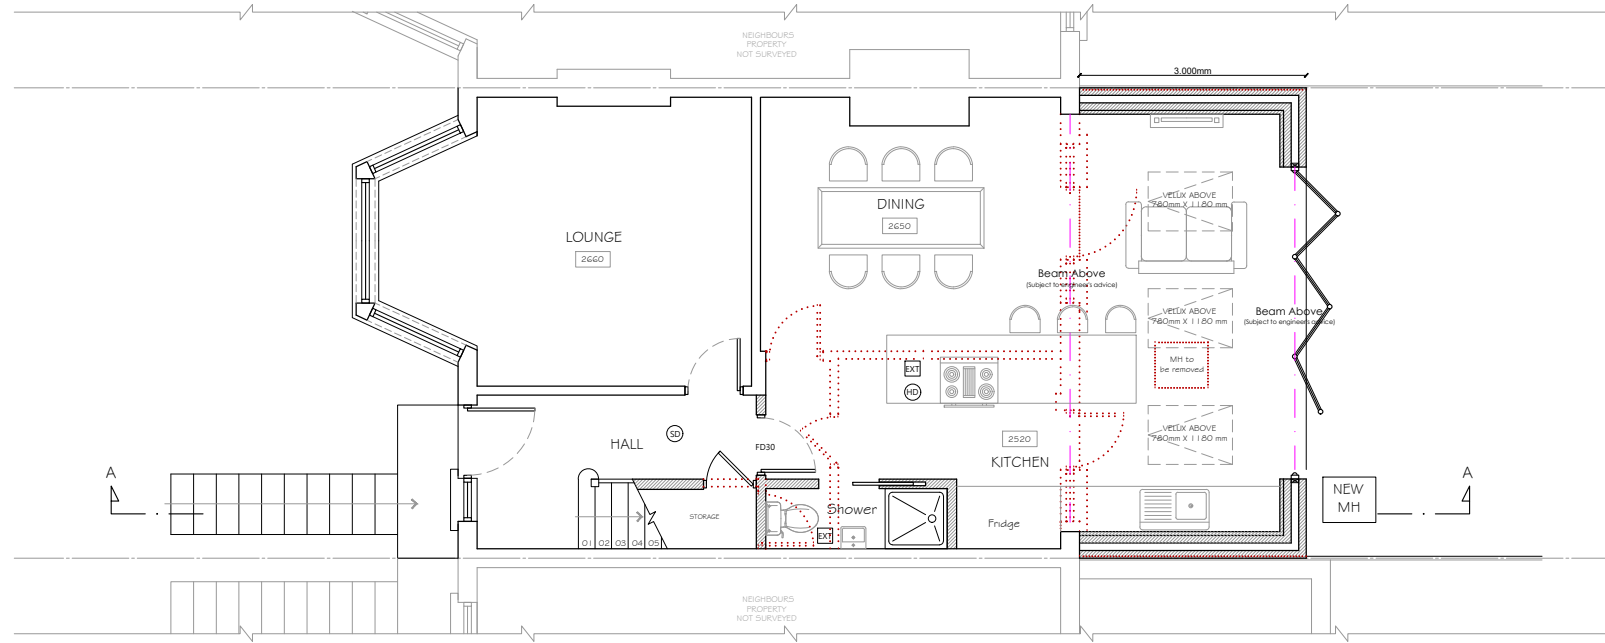

PROPOSED GROUND FLOOR PLAN

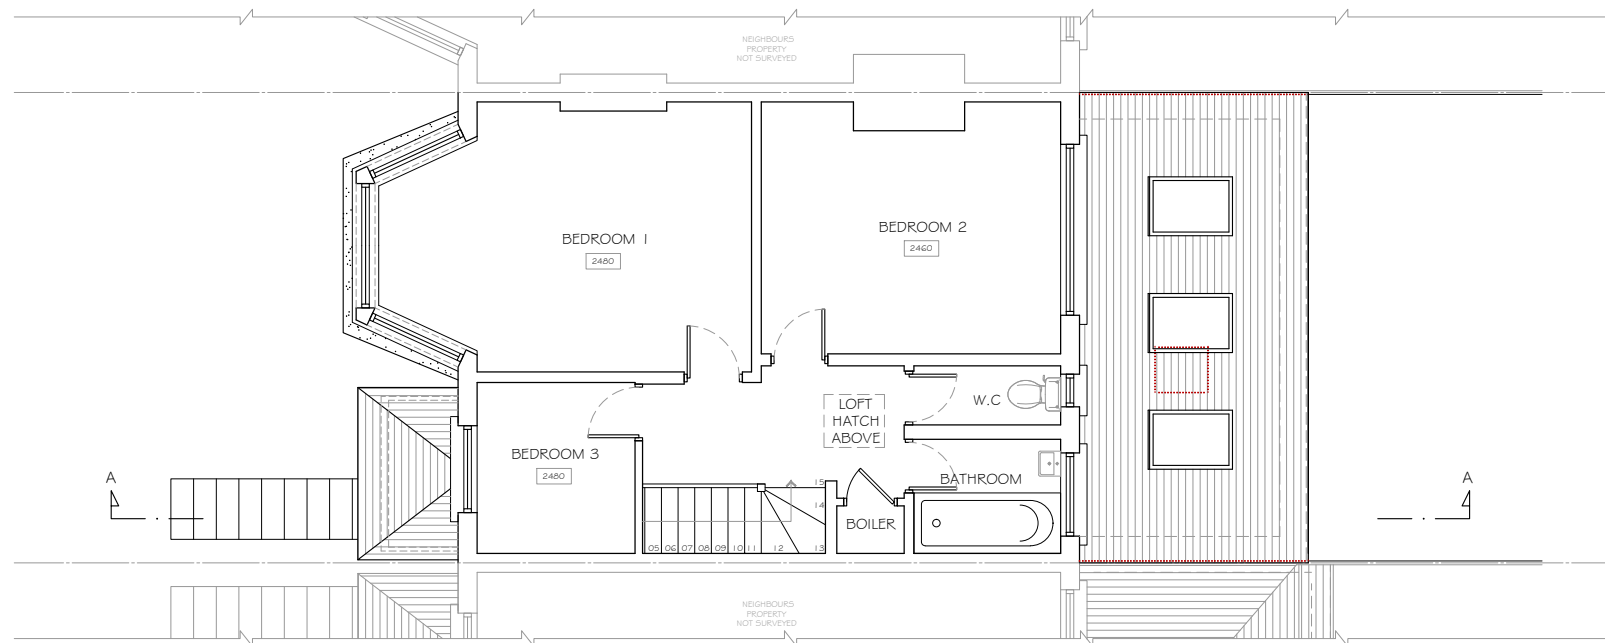

PROPOSED FIRST FLOOR PLAN



02038467958
 INFO@GOODDESIGNBUILD.CO.UK
 9 FISHERS LANE, CHISWICK, W4 1RX

PROJECT:
 GROUND FLOOR EXTENSION

STAGE:
 PLANNING DRAWINGS

CLIENT:
 CATHERINE HARRUP


SITE:
 22 BRENT WAY,
 LONDON, N3 1AL.

DRAWING TITLE:
 PROPOSED PLAN

SCALE: 1:100 | SIZE: A3

DATE:
 FEB 24

DRAWING NO: P101 | REVISION: B

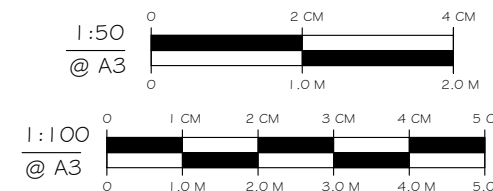

Notes

All works to be carried out in accordance with current building Regulations.

All dimensions / levels to be checked and verified on site before Commencing any work and any discrepancies to be reported to the office immediately.

This drawing to be read in conjunction with contract documents, project working drawings, specification, all consultants / specialist drawings, details and specification.

All materials to be used in the construction of the external surfaces of the new works shall match those in the existing building.


Do not scale from this drawing, only figured dimensions to be taken.

This drawing is copyright © 2023. Modifications to this drawing may only be carried out by GDB


This drawing is not to be scaled

Must not be reproduced in part or in whole in any form without the prior permission of GDB

This proposal must not be used for any other purpose other than stated above.

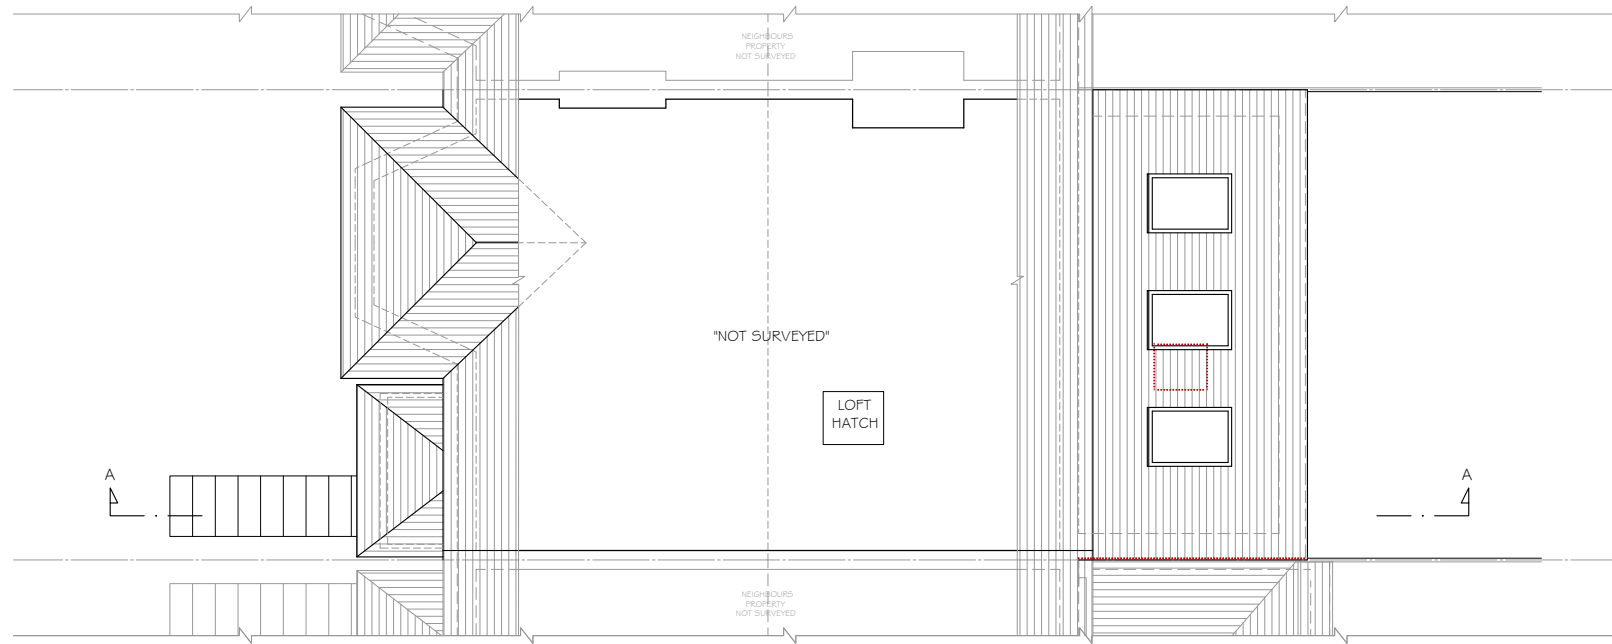

PROPOSED LOFT FLOOR PLAN

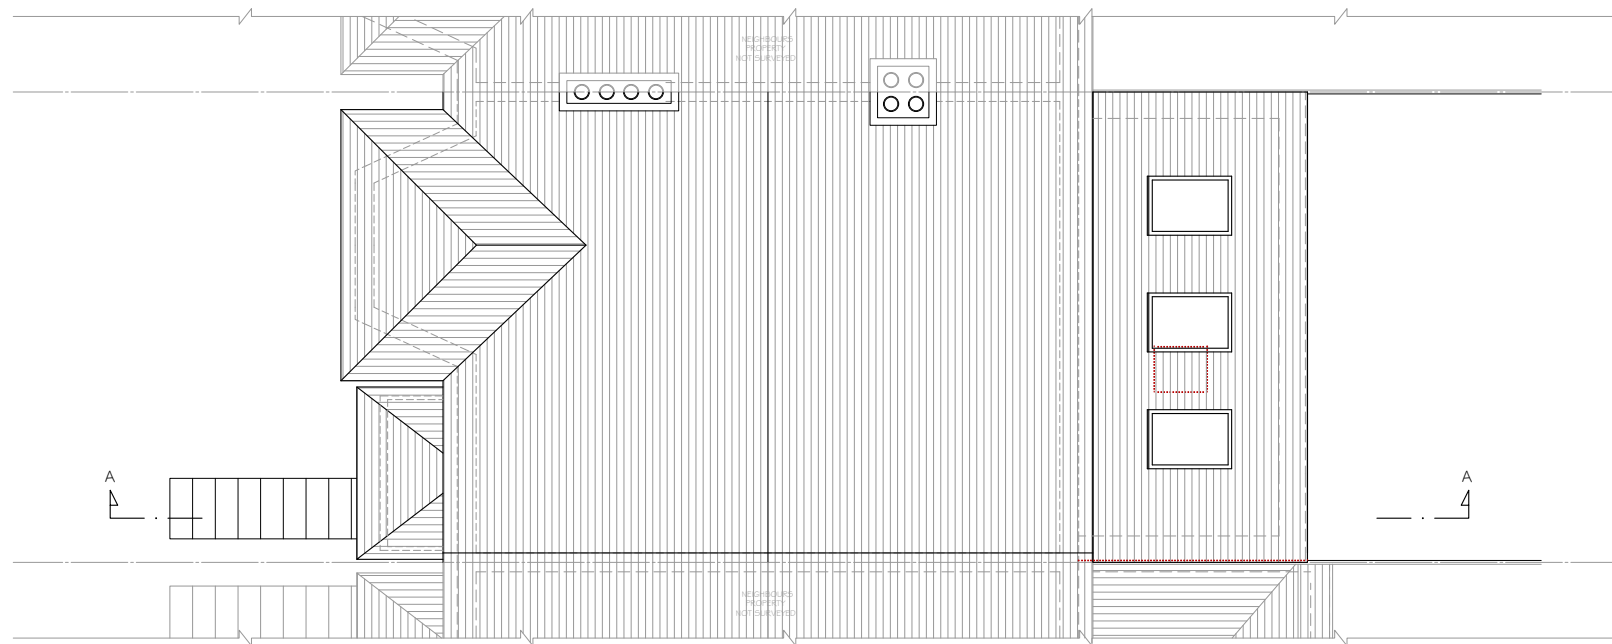

PROPOSED ROOF PLAN



02038467958
 INFO@GOODDESIGNBUILD.CO.UK
 9 FISHERS LANE, CHISWICK, W4 1RX

PROJECT:
 GROUND FLOOR EXTENSION

STAGE:
 PLANNING DRAWINGS

CLIENT:
 CATHERINE HARRUP


SITE:
 22 BRENT WAY,
 LONDON, N3 1AL.

DRAWING TITLE:
 PROPOSED PLAN 2

SCALE: 1:100 SIZE: A3

DATE:
 FEB 24

DRAWING NO: P102 REVISION: B

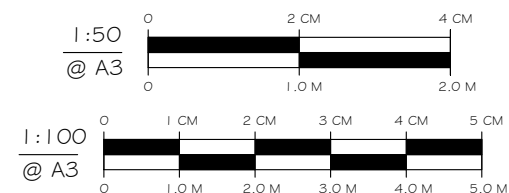

Notes

All works to be carried out in accordance with current building Regulations.

This drawing to be read in conjunction with contract documents, project working drawings, specification, all consultants / specialist drawings, details and specification.

All materials to be used in the construction of the external surfaces of the new works shall match those in the existing building.

Do not scale from this drawing, only figured dimensions to be taken.

This drawing is copyright © 2023. Modifications to this drawing may only be carried out by GDB

This drawing is not to be scaled

Must not be reproduced in part or in whole in any form without the prior permission of GDB

This proposal must not be used for any other purpose other than stated above.




PROPOSED FRONT ELEVATION




PROPOSED SIDE ELEVATION 01



PROPOSED REAR ELEVATION

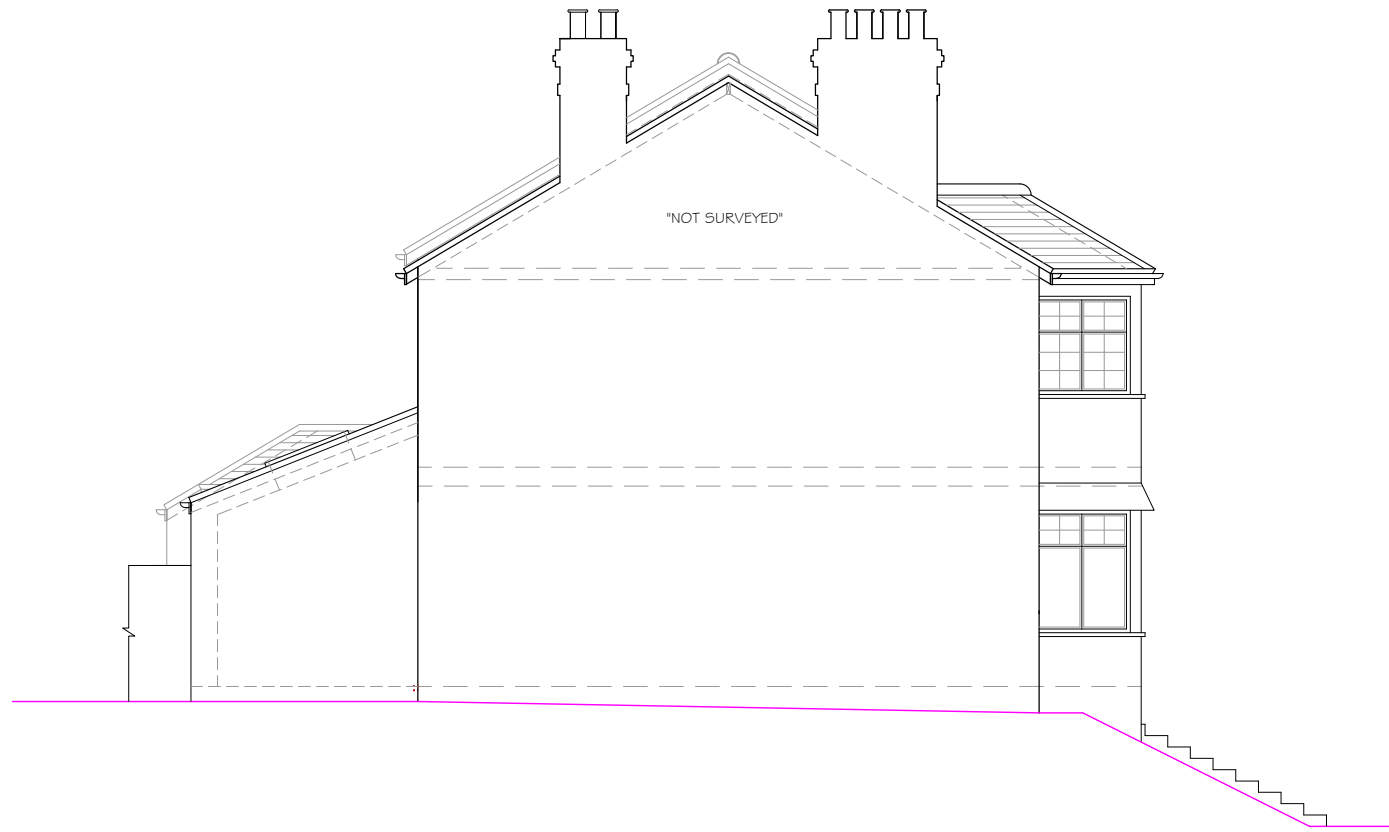

PROPOSED SIDE ELEVATION 02

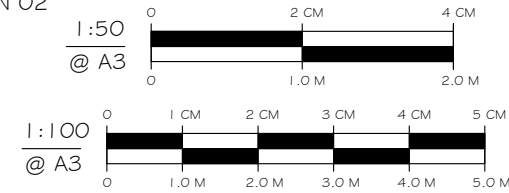

02038467958
 INFO@GOODDESIGNBUILD.CO.UK
 9 FISHERS LANE, CHISWICK, W4 1RX

PROJECT:
 GROUND FLOOR EXTENSION

STAGE:
 PLANNING DRAWINGS

CLIENT:
 CATHERINE HARRUP

SITE:
 22 BRENT WAY,
 LONDON, N3 1AL.

DRAWING TITLE:
 PROPOSED ELEVATIONS

SCALE: 1:100 | SIZE A3

DATE:
 FEB 24

DRAWING NO: P103 | REVISION: B

Notes

All works to be carried out in accordance with current building Regulations.

All dimensions / levels to be checked and verified on site before Commencing any work and any discrepancies to be reported to the office immediately.

This drawing to be read in conjunction with contract documents, project working drawings, specification, all consultants / specialist drawings, details and specification.

All materials to be used in the construction of the external surfaces of the new works shall match those in the existing building.

Do not scale from this drawing, only figured dimensions to be taken.

This drawing is copyright © 2023. Modifications to this drawing may only be carried out by GDB

This drawing is not to be scaled

Must not be reproduced in part or in whole in any form without the prior permission of GDB

This proposal must not be used for any other purpose other than stated above.



02038467958
 INFO@GOODDESIGNBUILD.CO.UK
 9 FISHERS LANE, CHISWICK, W4 1RX

PROJECT:
 GROUND FLOOR EXTENSION

STAGE:
 PLANNING DRAWINGS

CLIENT:
 CATHERINE HARRUP

SITE:
 22 BRENT WAY,
 LONDON, N3 1AL.

DRAWING TITLE:
 PROPOSED SECTION

SCALE: 1:100	SIZE A3
-----------------	------------

DATE:
 FEB 24

DRAWING NO: P104	REVISION: B
---------------------	----------------

