



rear elevation

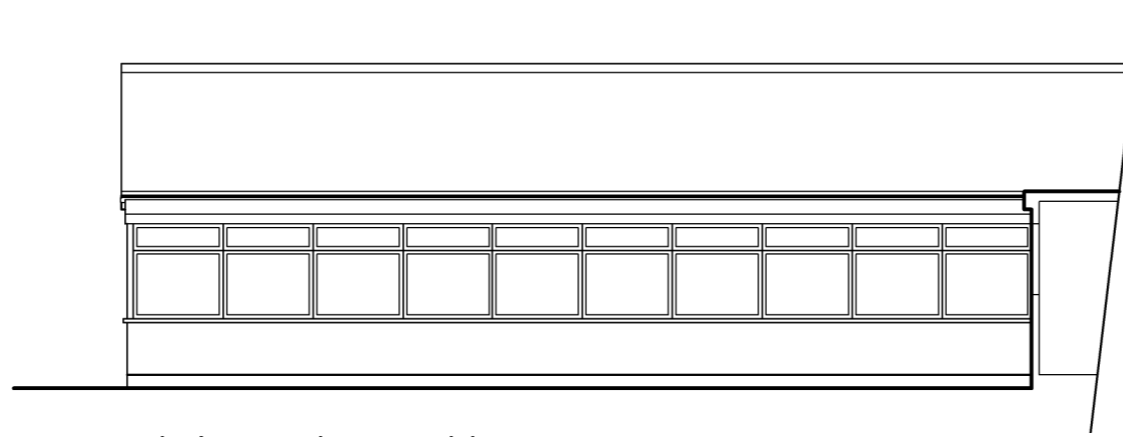


side elevation

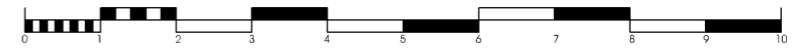


scale 1:100 @ A3


MATERIALS:
 Roof: Concrete tile
 Fascia: White UPVC
 Gutters: White UPVC
 Walls: Red multi brickwork
 Windows: White UPVC

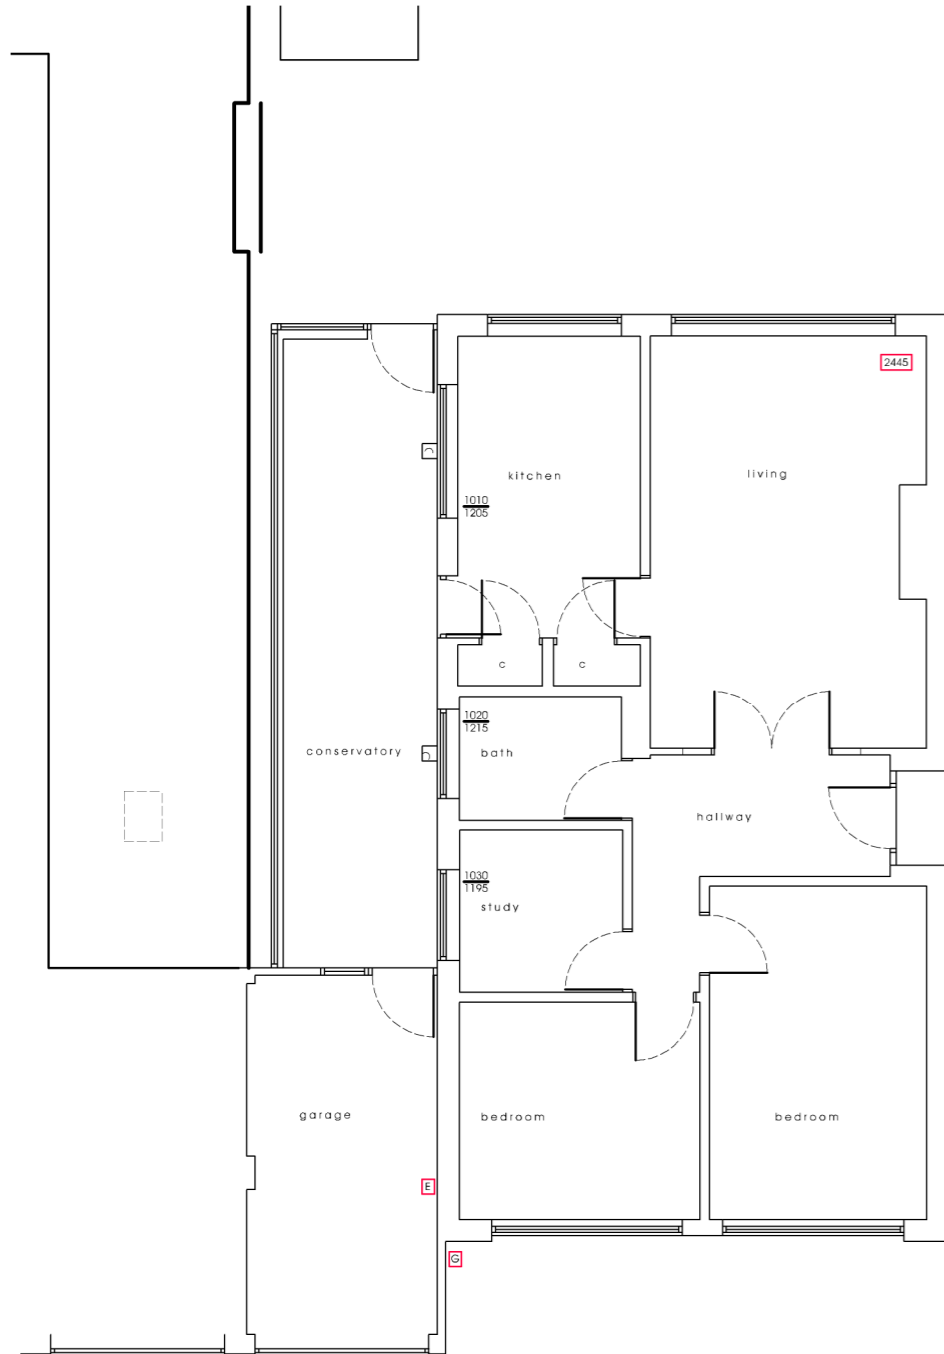

ground floor

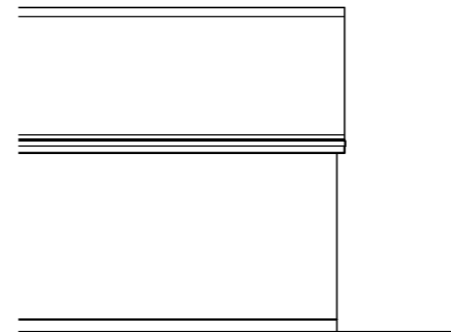

side elevation

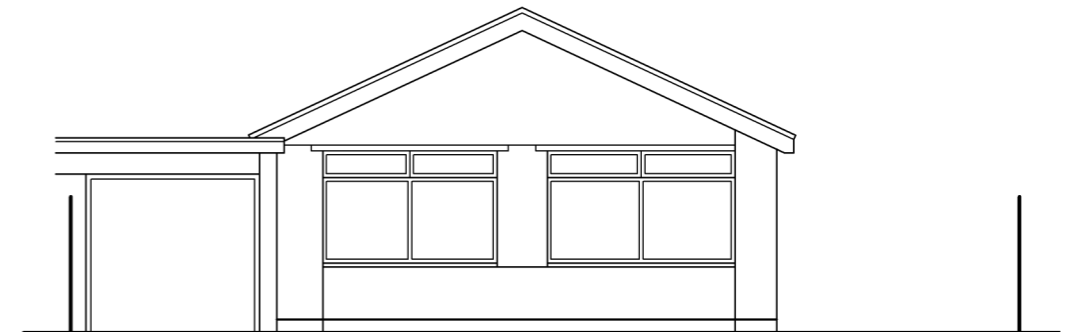

front elevation



**ROBERT
 ALLERTON**
 CHARTERED ARCHITECT

T - 01394 671257
 E - info@ra-architect.co.uk
 W - www.ra-architect.co.uk
 32 Ranelagh Road
 Felixstowe
 IP11 7HA

PROJECT: Mr & Mrs Hills
 Proposed Alterations
 29 Lynwood Avenue
 Felixstowe

DRAWING: Existing Plans & Elevations

SCALE: 1:100 @ A3 DATE: Oct 2023

DRAWING NO: 2951:23:01 REVISION:

THIS DRAWING IS COPYRIGHT. © DO NOT SCALE
 Check all dimensions on site prior to commencement - refer any discrepancies to architects