



This drawing is the copyright of **Arid design ltd** and may not be altered or reproduced in any way without written permission

Written dimensions to be used at all times. All dimensions to be checked on site by Contractor before commencement of the works.


This drawing is to be read in conjunction with all other relevant Consultants drawings, any discrepancy to be raised prior to commencement.

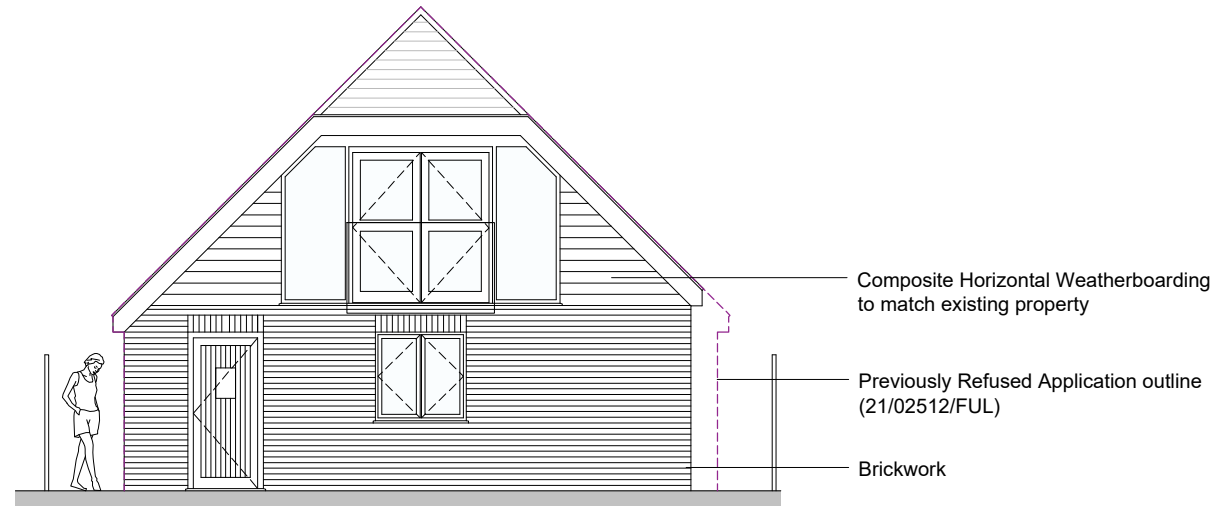


Proposed North West Elevation
1:100

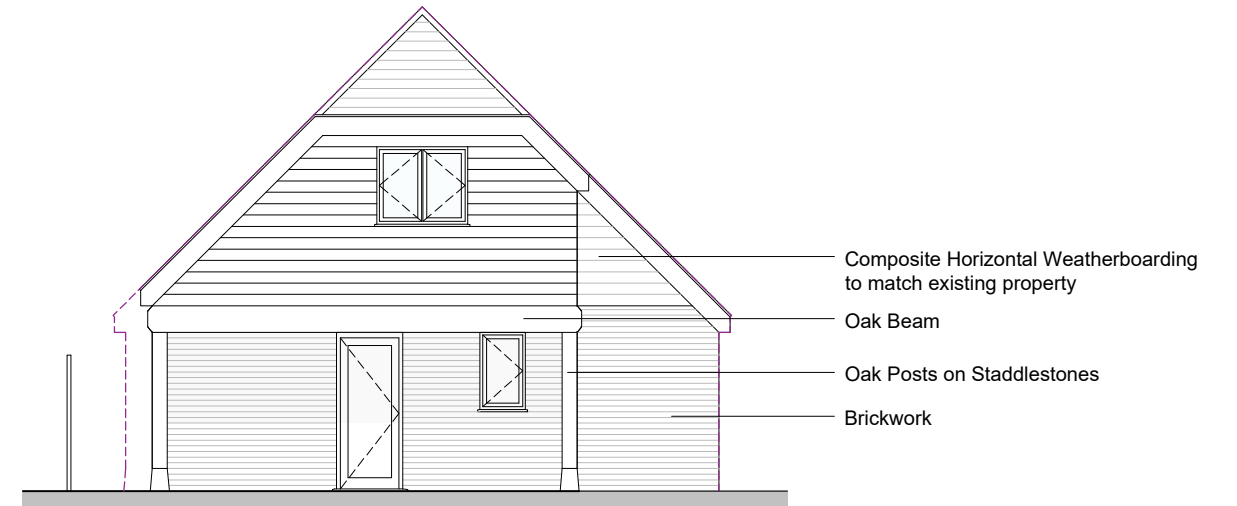


Proposed South East Elevation
1:100

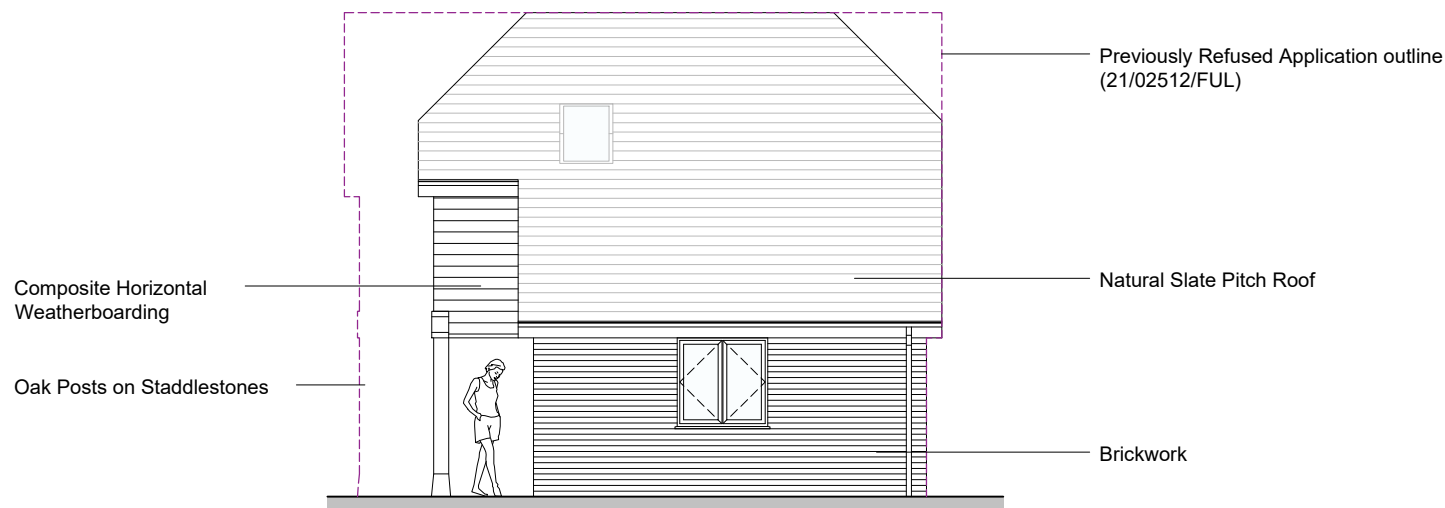

Proposed North East Elevation
1:100

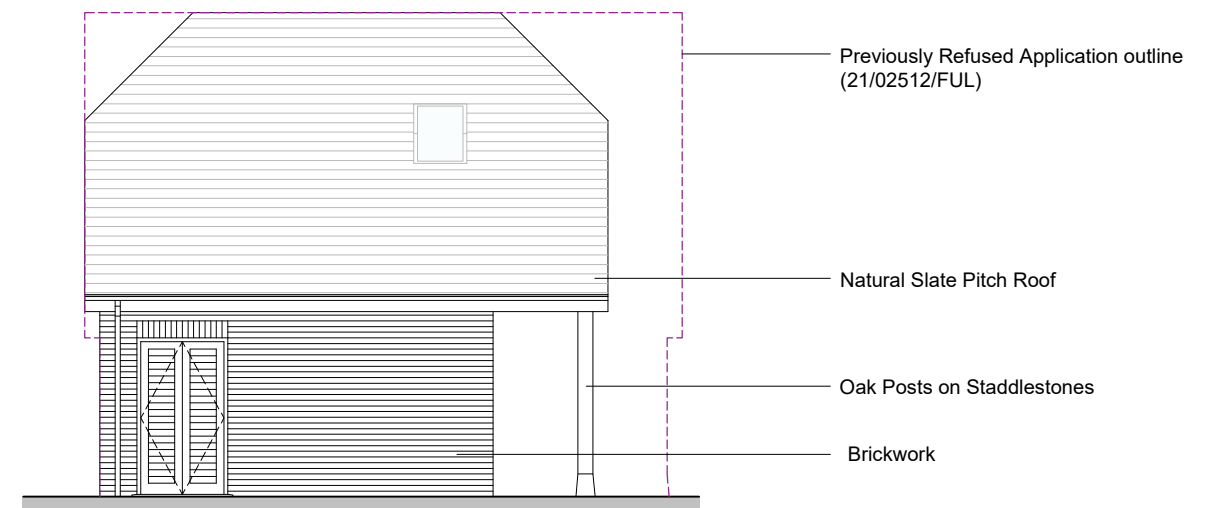

Proposed South West Elevation
1:100

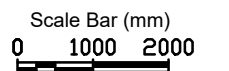

Rev B: Planning Submission Nov 2023
Rev A: Planning Submission Nov 2021

ARID

DESIGN & MANAGEMENT
Consultants

ARID Design Ltd
Tel: 01983 529895
E-mail: info@arid.uk.com

Client: Mr Alex Davey
Project: 6 Shore Path, Gurnard, Cowes,
PO31 8LL

Drawing: Proposed Unit 6a Elevations

Dwg No: 272-09 Scale: 1:100@A3

Rev:B Date: Dec 2020